


BUILDING 1 UNIT 109

PAVILION PROFESSIONAL CENTER
74 BRICK BOULEVARD, BRICK TOWNSHIP, NJ


DATE:	30 NOVEMBER 2018
SCALE:	AS NOTED
JOB #:	2018/PAVILION/BUILDING-1-MASTER

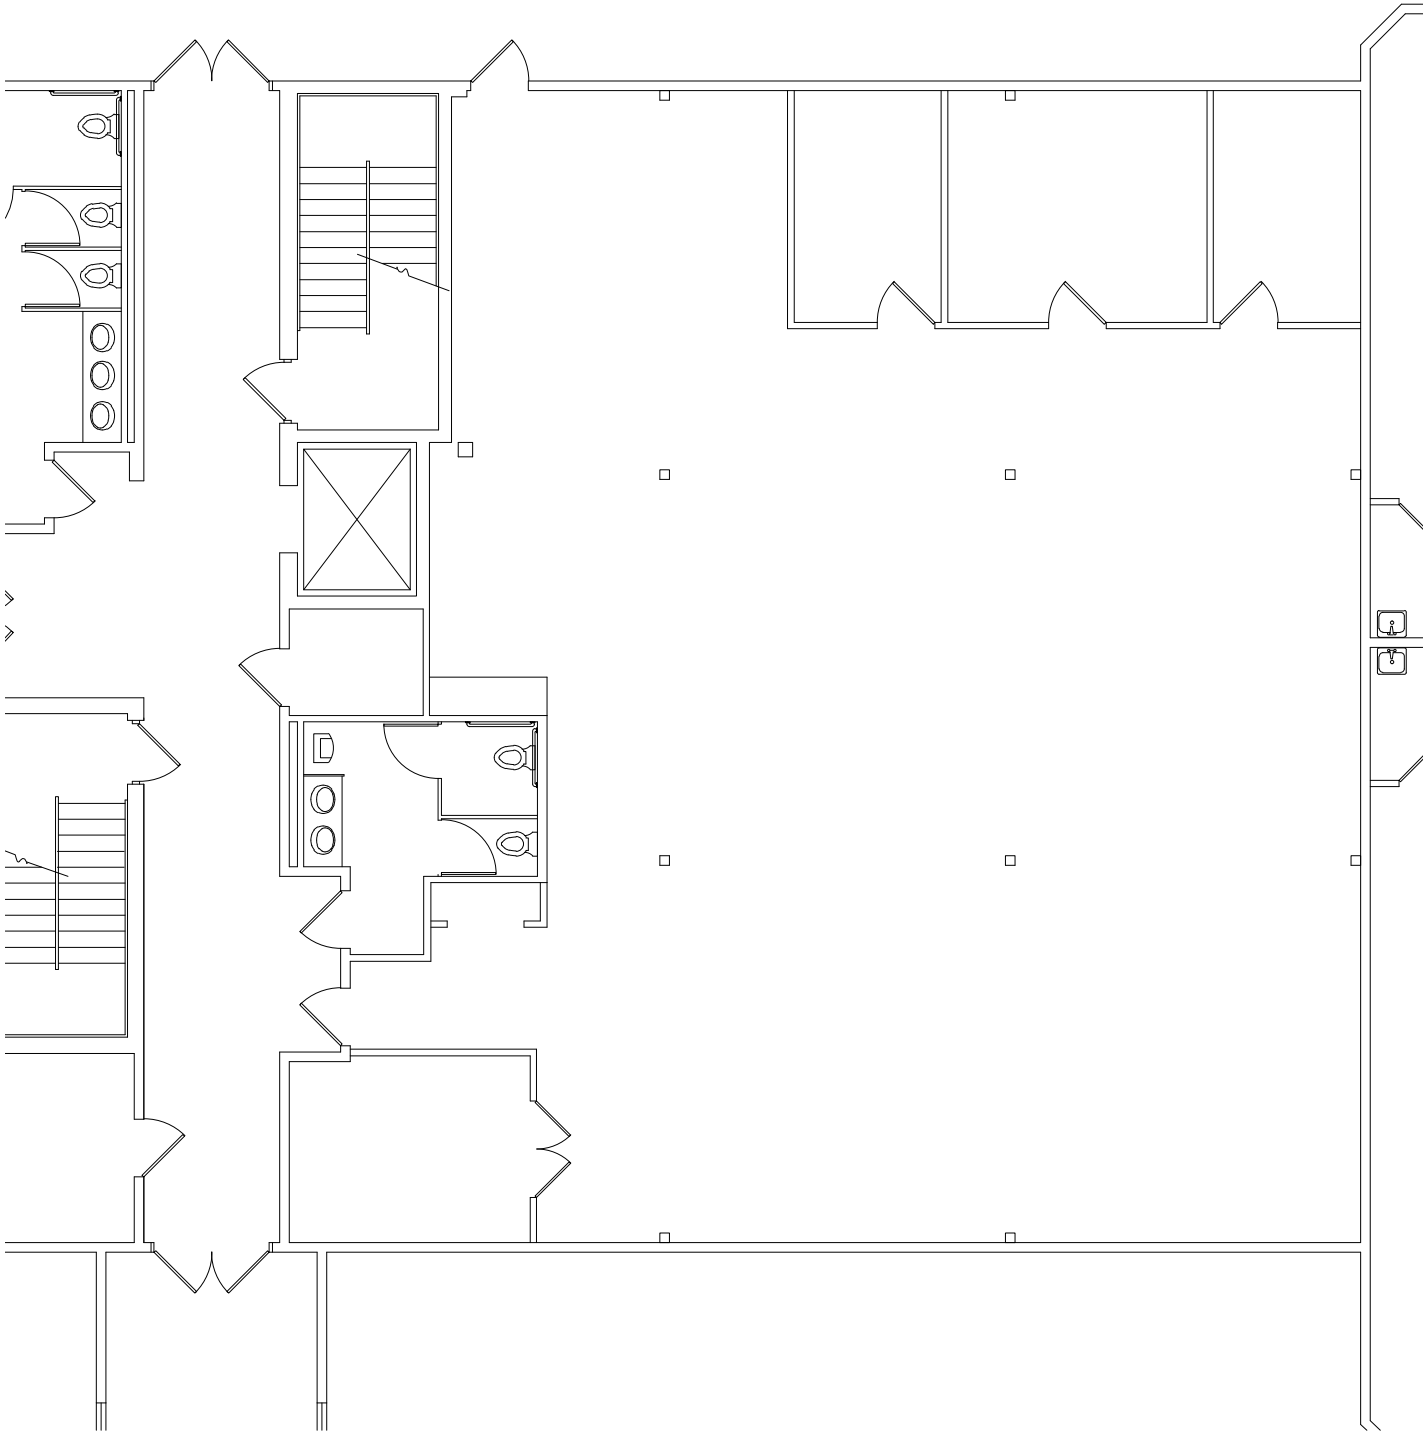

1

3,599 SF RENTABLE AREA
PARTIAL GROUND FLOOR PLAN

SCALE: 1" = 10'-0"

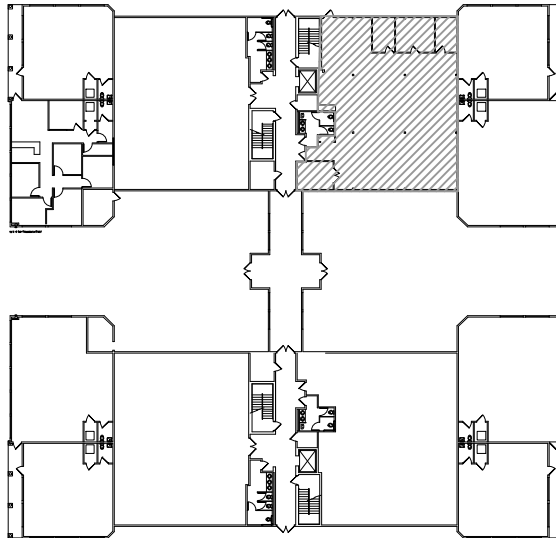

2

GROUND FLOOR PLAN

SCALE: NTS