



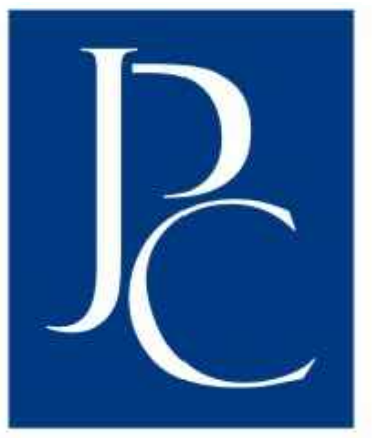

ARCHITECTS

9738 Briarcliffe Lane . Ellicott City, Maryland 21042
410.730.4300 Fax 410.988.2174 E-Mail JPCArchitects@verizon.net

Professional Certification:
I certify that these documents were prepared and approved by me, and that I am a duly licensed Architect under the laws of the State of Maryland, License Number #5297-A, Expiration Date 6/27/2017.

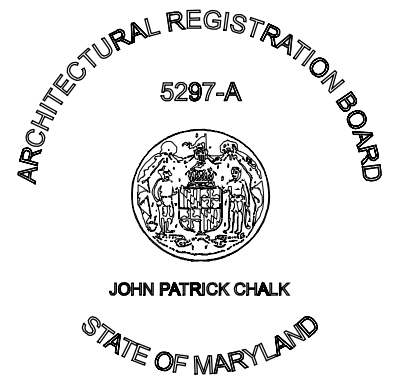

Professional Seal and Signature

Proposed Building Addition To

Daycare Center

1552 Country Ridge Lane
Essex, Maryland 21221

Revisions

Number	Description	Date
<u>1</u>	PERMIT CHANGES	6/2015
<u>2</u>	CLIENT CHANGES	11/9/15


Sheet Title:

PROPOSED PLAN SCHEDULES WALL SECTION

Scale:	AS NOTED
Date:	MARCH 1, 2016
Project Number:	2015.07
Drawn By:	JPC
Sheet Number:	

A.2

Total Sheets This Project:

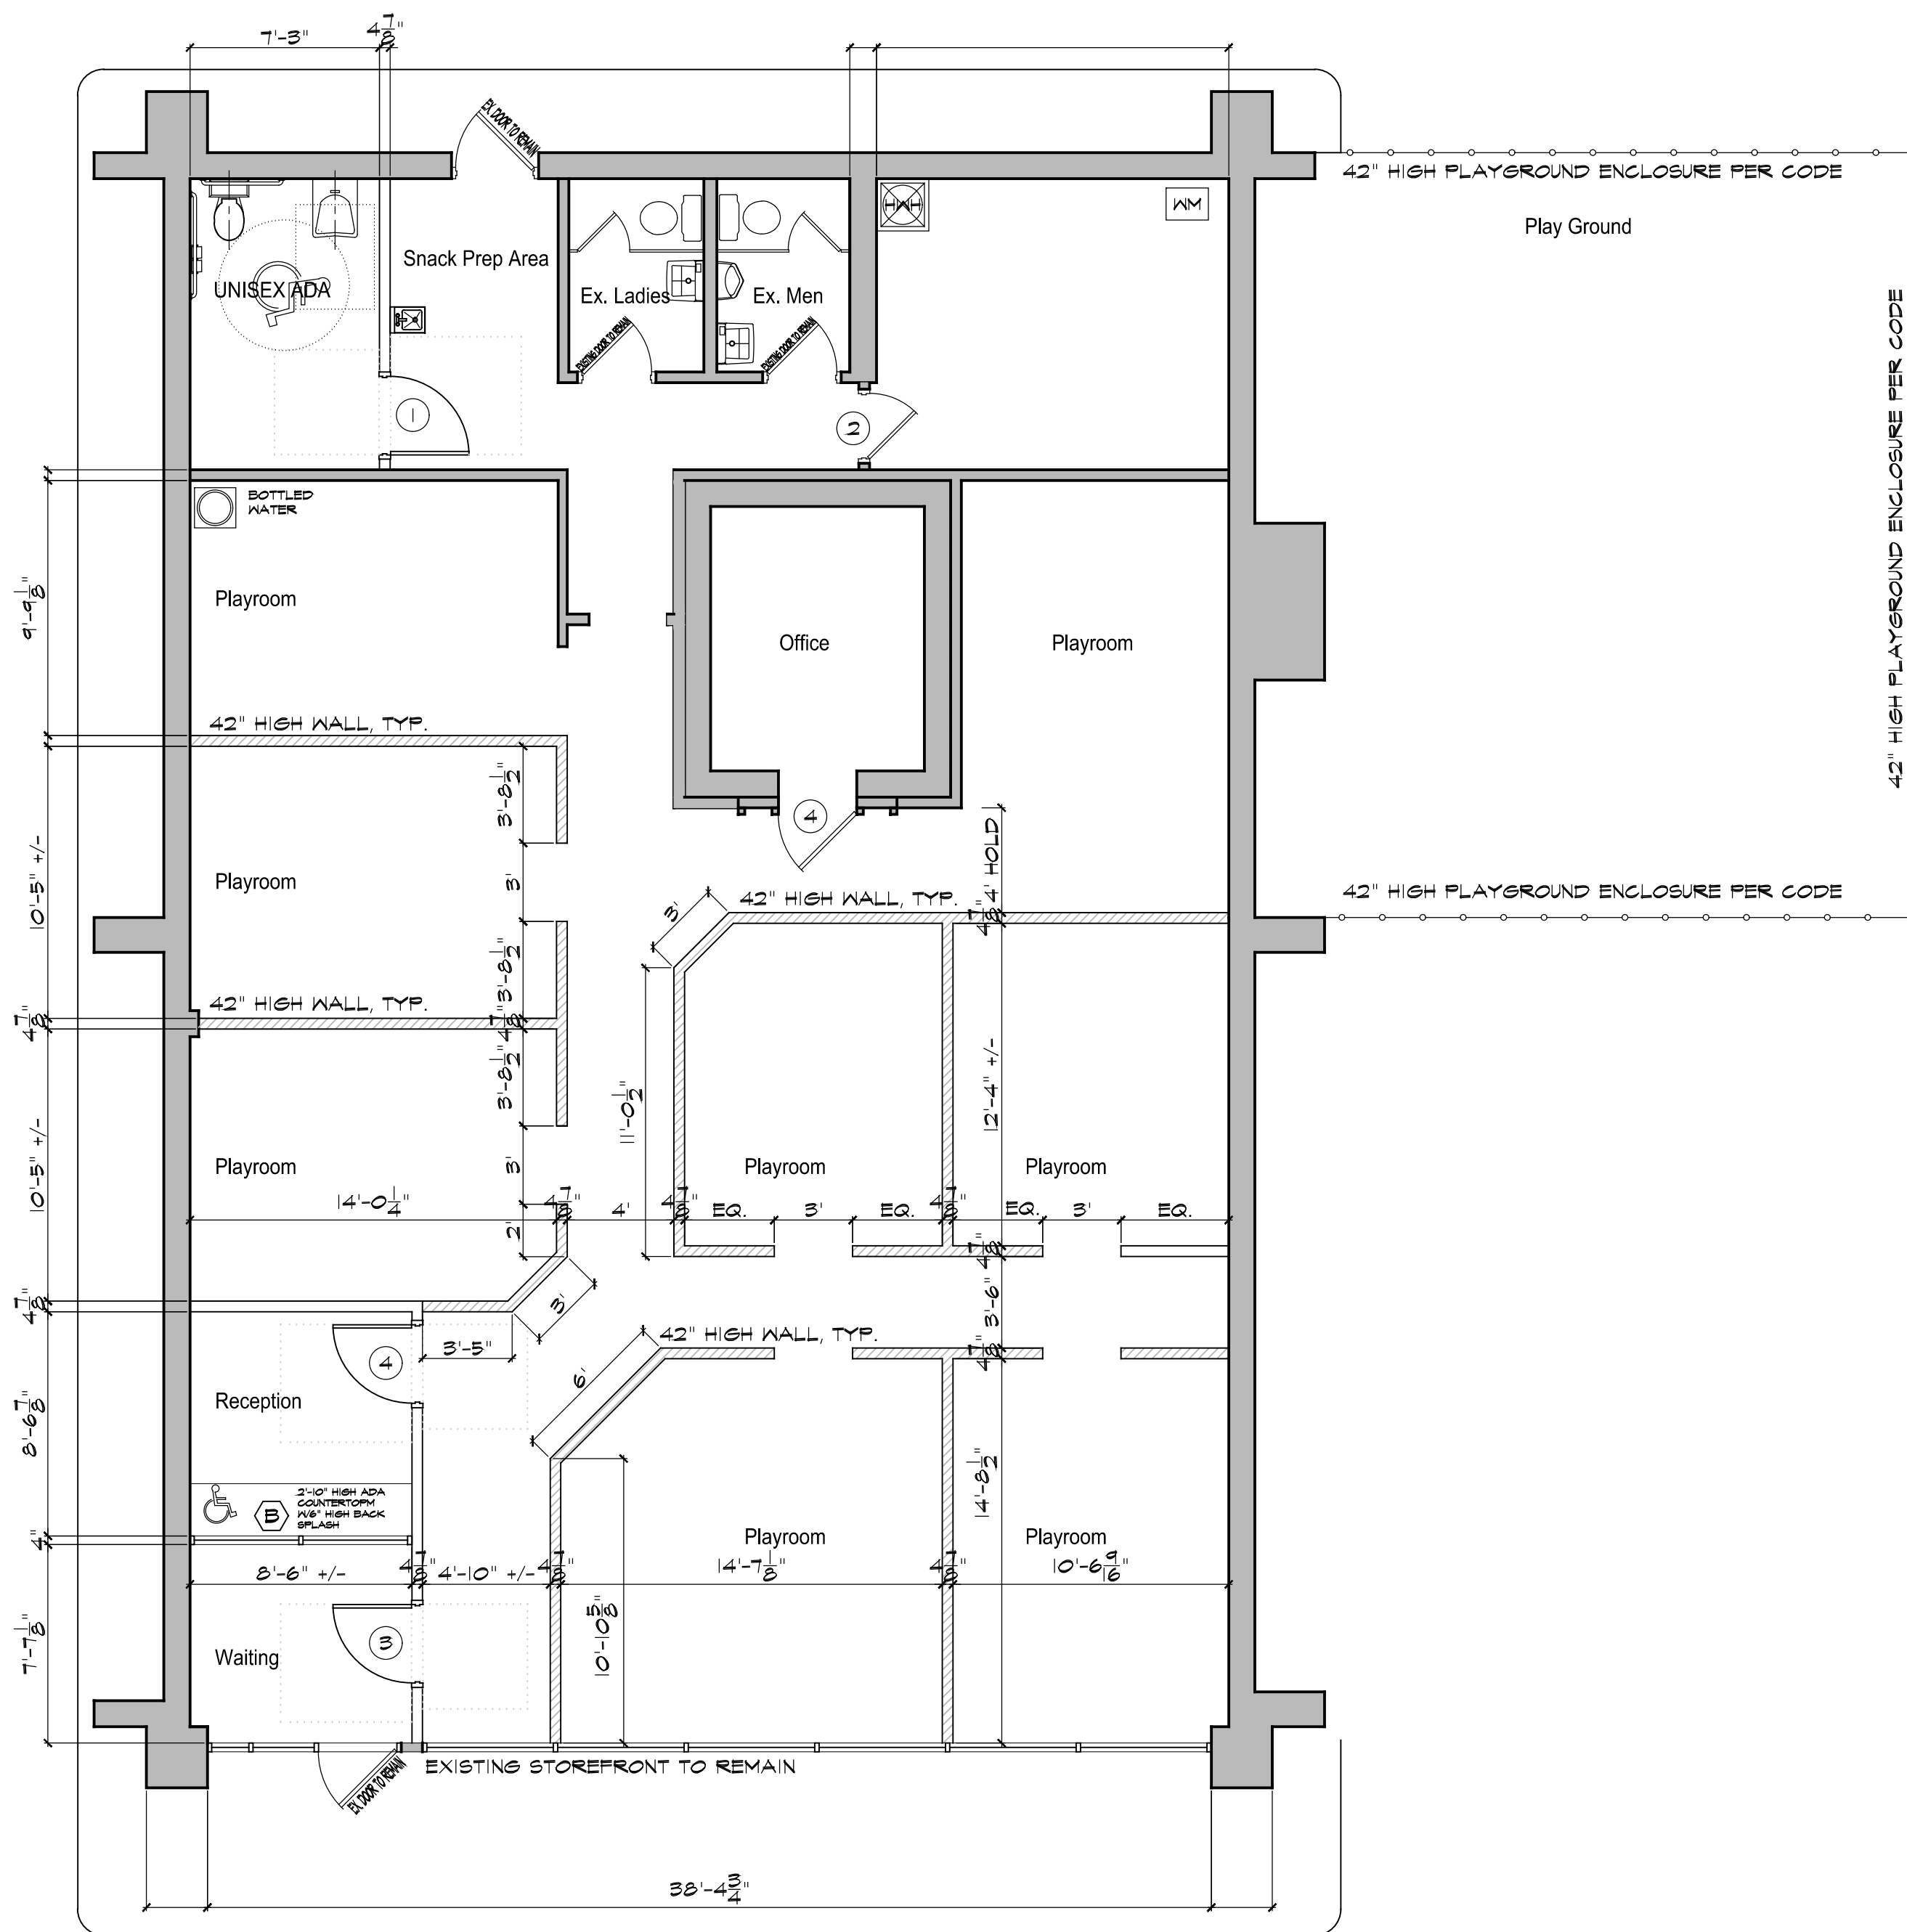

1 Proposed Plan

Scale: 3/16"=1'-0"