



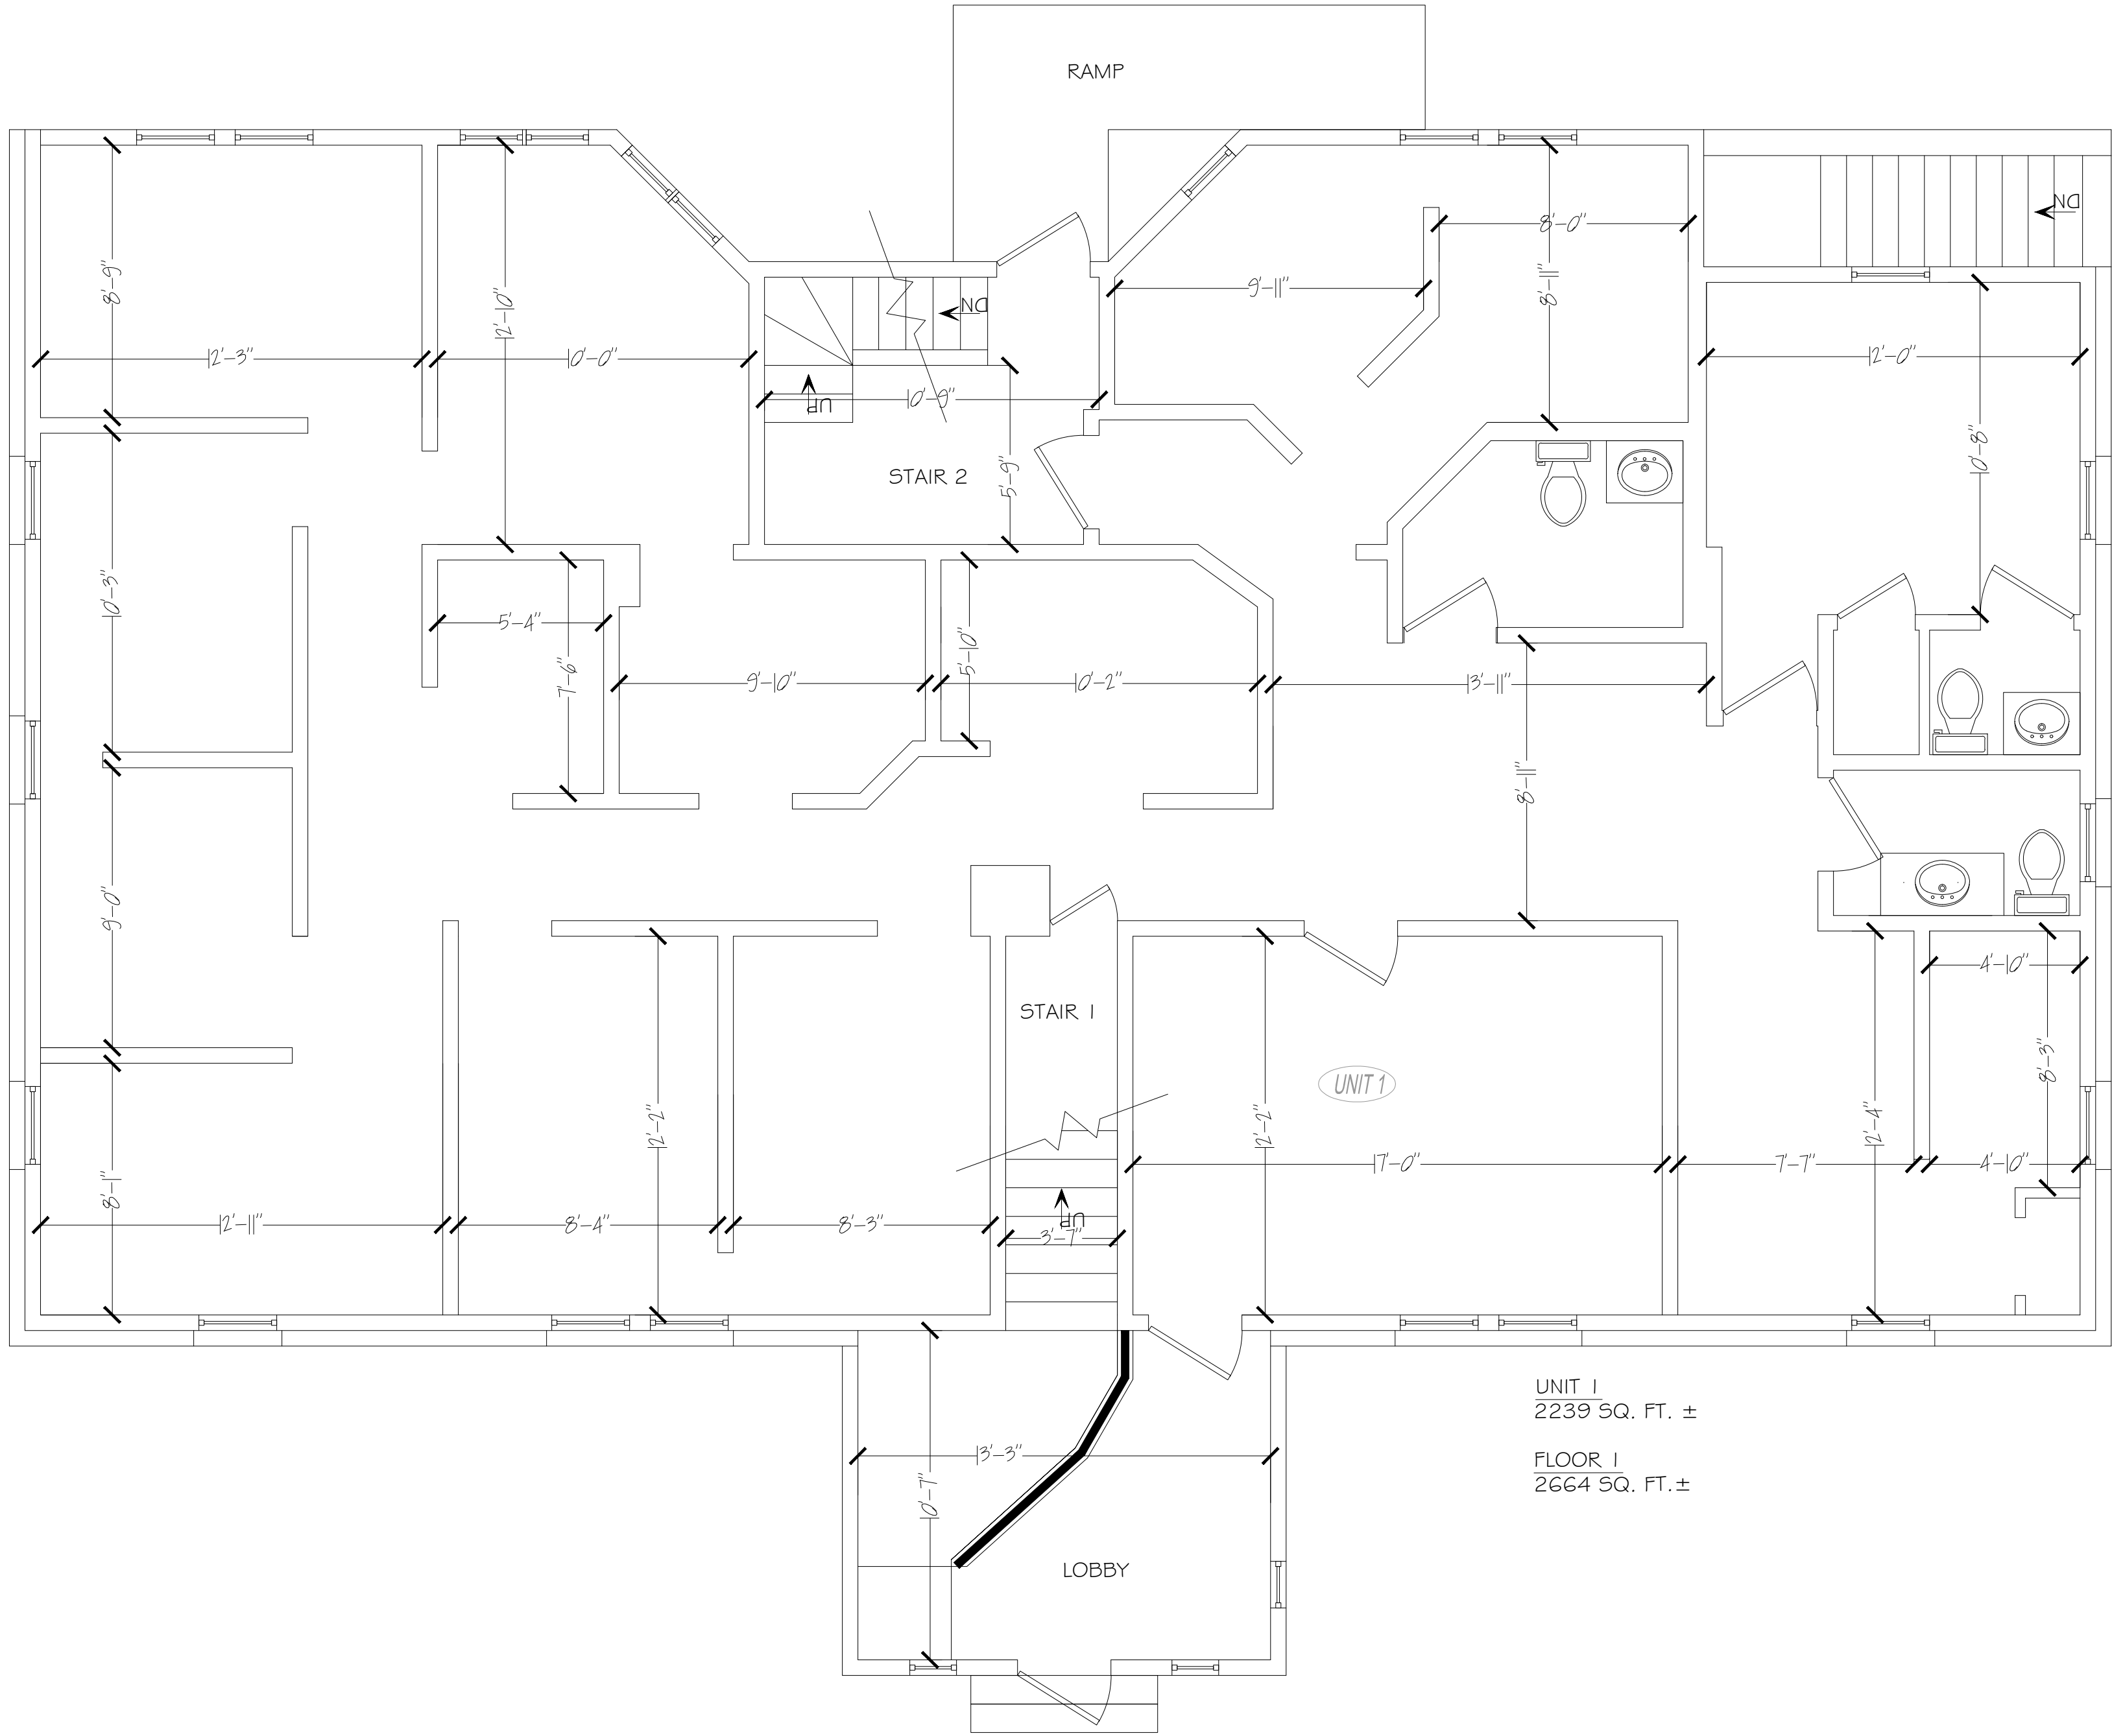

FIRST FLOOR PLAN
SCALE: 1/4" = 1'-0"

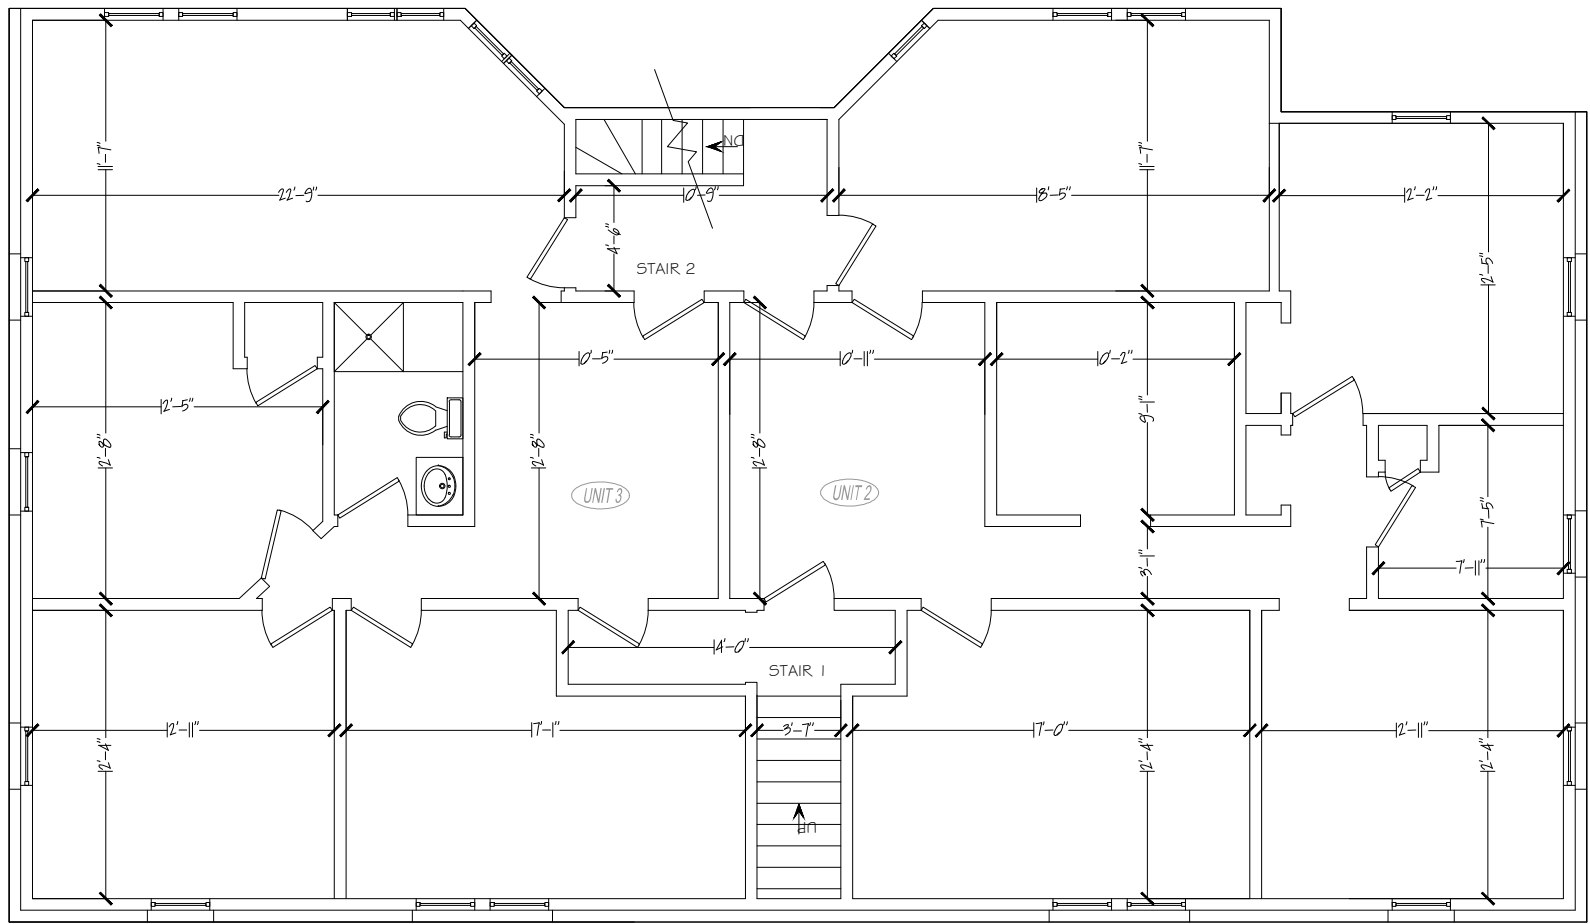

UNIT 2
1142 SQ. FT. ±
UNIT 3
994 SQ. FT. ±
FLOOR 2
2513 SQ. FT. ±

SECOND FLOOR PLAN
SCALE: 1/4"=1'-0"

165 WASHINGTON ST.
QUINCY, MA 02169

DATE
4-29-19
DRAWN BY
LFH DRAFTING
SCALE
1/4"=1'-0"

2ND FLOOR PLAN

A2