


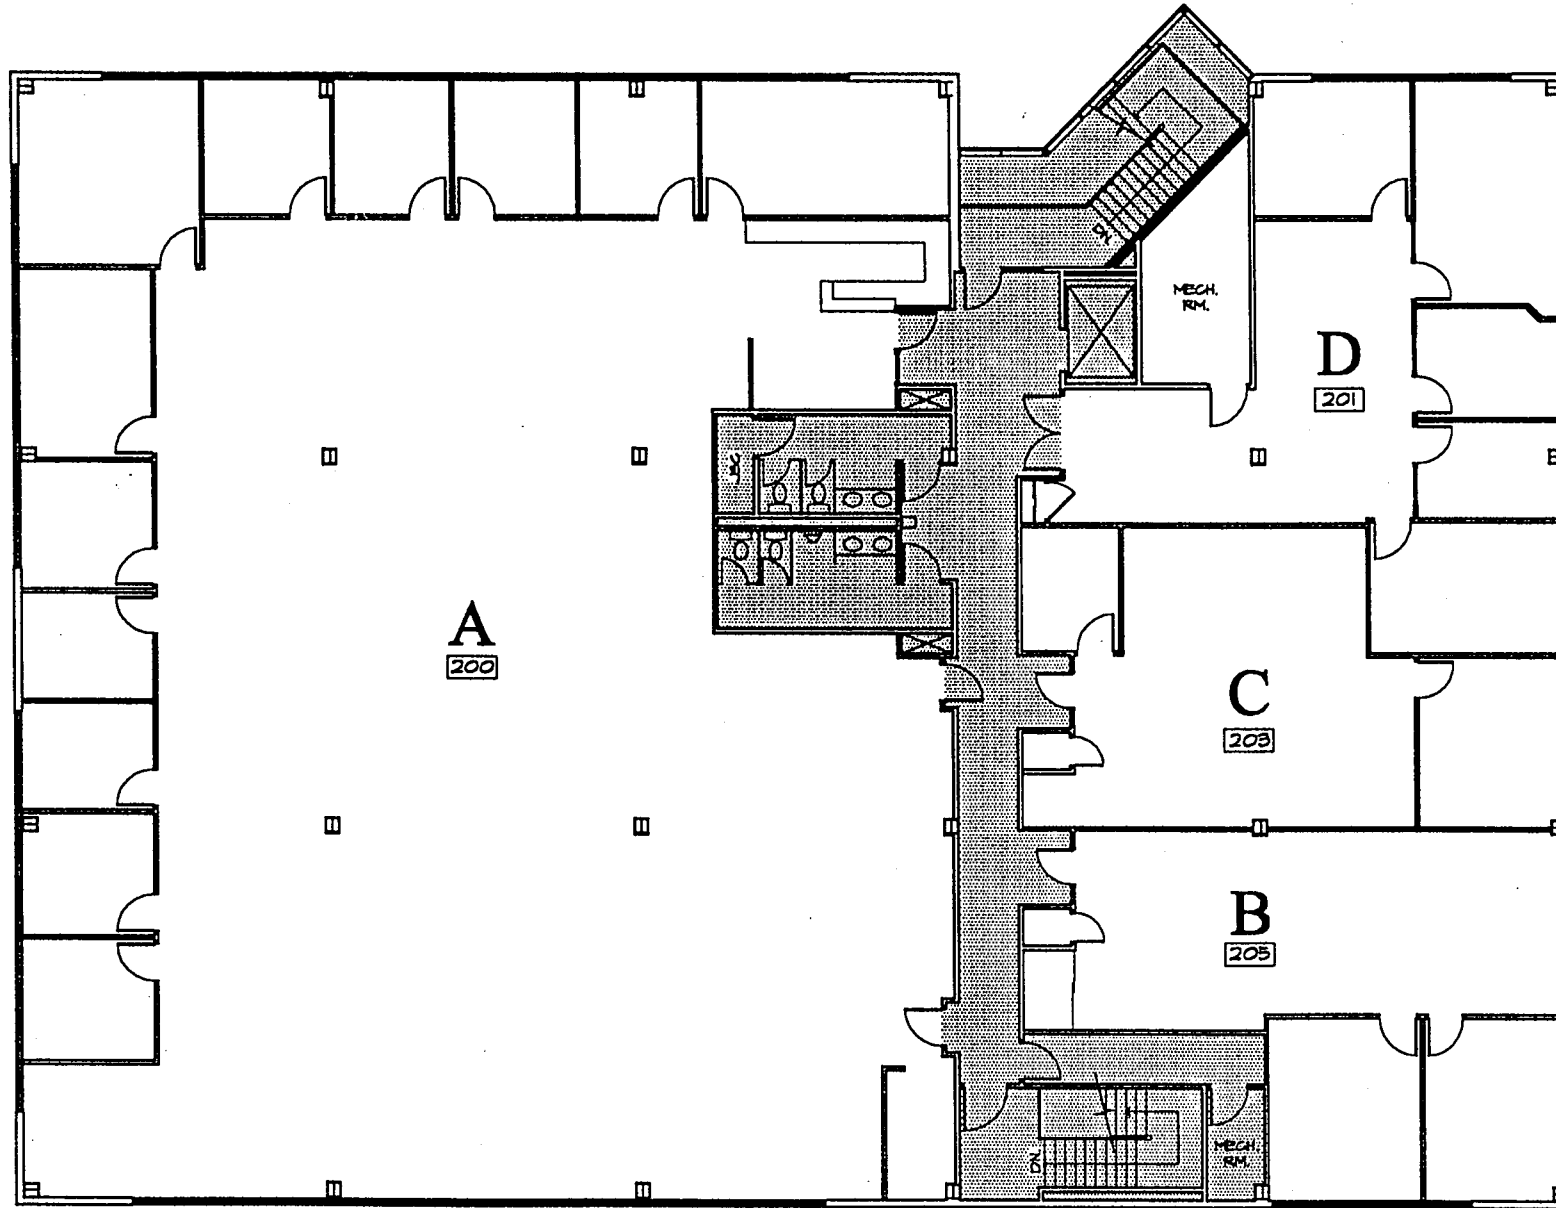

① SECOND FLOOR PLAN
SCALE: 1/8"=1'-0"

0 8 16 32

William Fisher
Robert Krieger
2158 Avenue C
Bethlehem, PA 18018
Tel. 610-735-1111
Fax 610-735-1112
© Dahn & Krieger Architects Planners PC

2158 AVENUE C
Second Floor
BETHLEHEM, PENNSYLVANIA

Dahn & Krieger
Architects Planners PC
87 Summit Avenue
Bethlehem, New Jersey 07601
Tel 201 439 5575 Fax 201 439 5514

Revisions
REV. #1: 8.11.97
REV. #2: 10.12.98
REV. #3: 4.1.99
REV. #4: 6.12.99
REV. #5: 6.7.99

Sheet Title
SECOND FLOOR PLAN

Job No: 97070
Date: 03/2/98
Scale: AS NOTED
Drawn: L.P.
Checked: PK

EX.2