


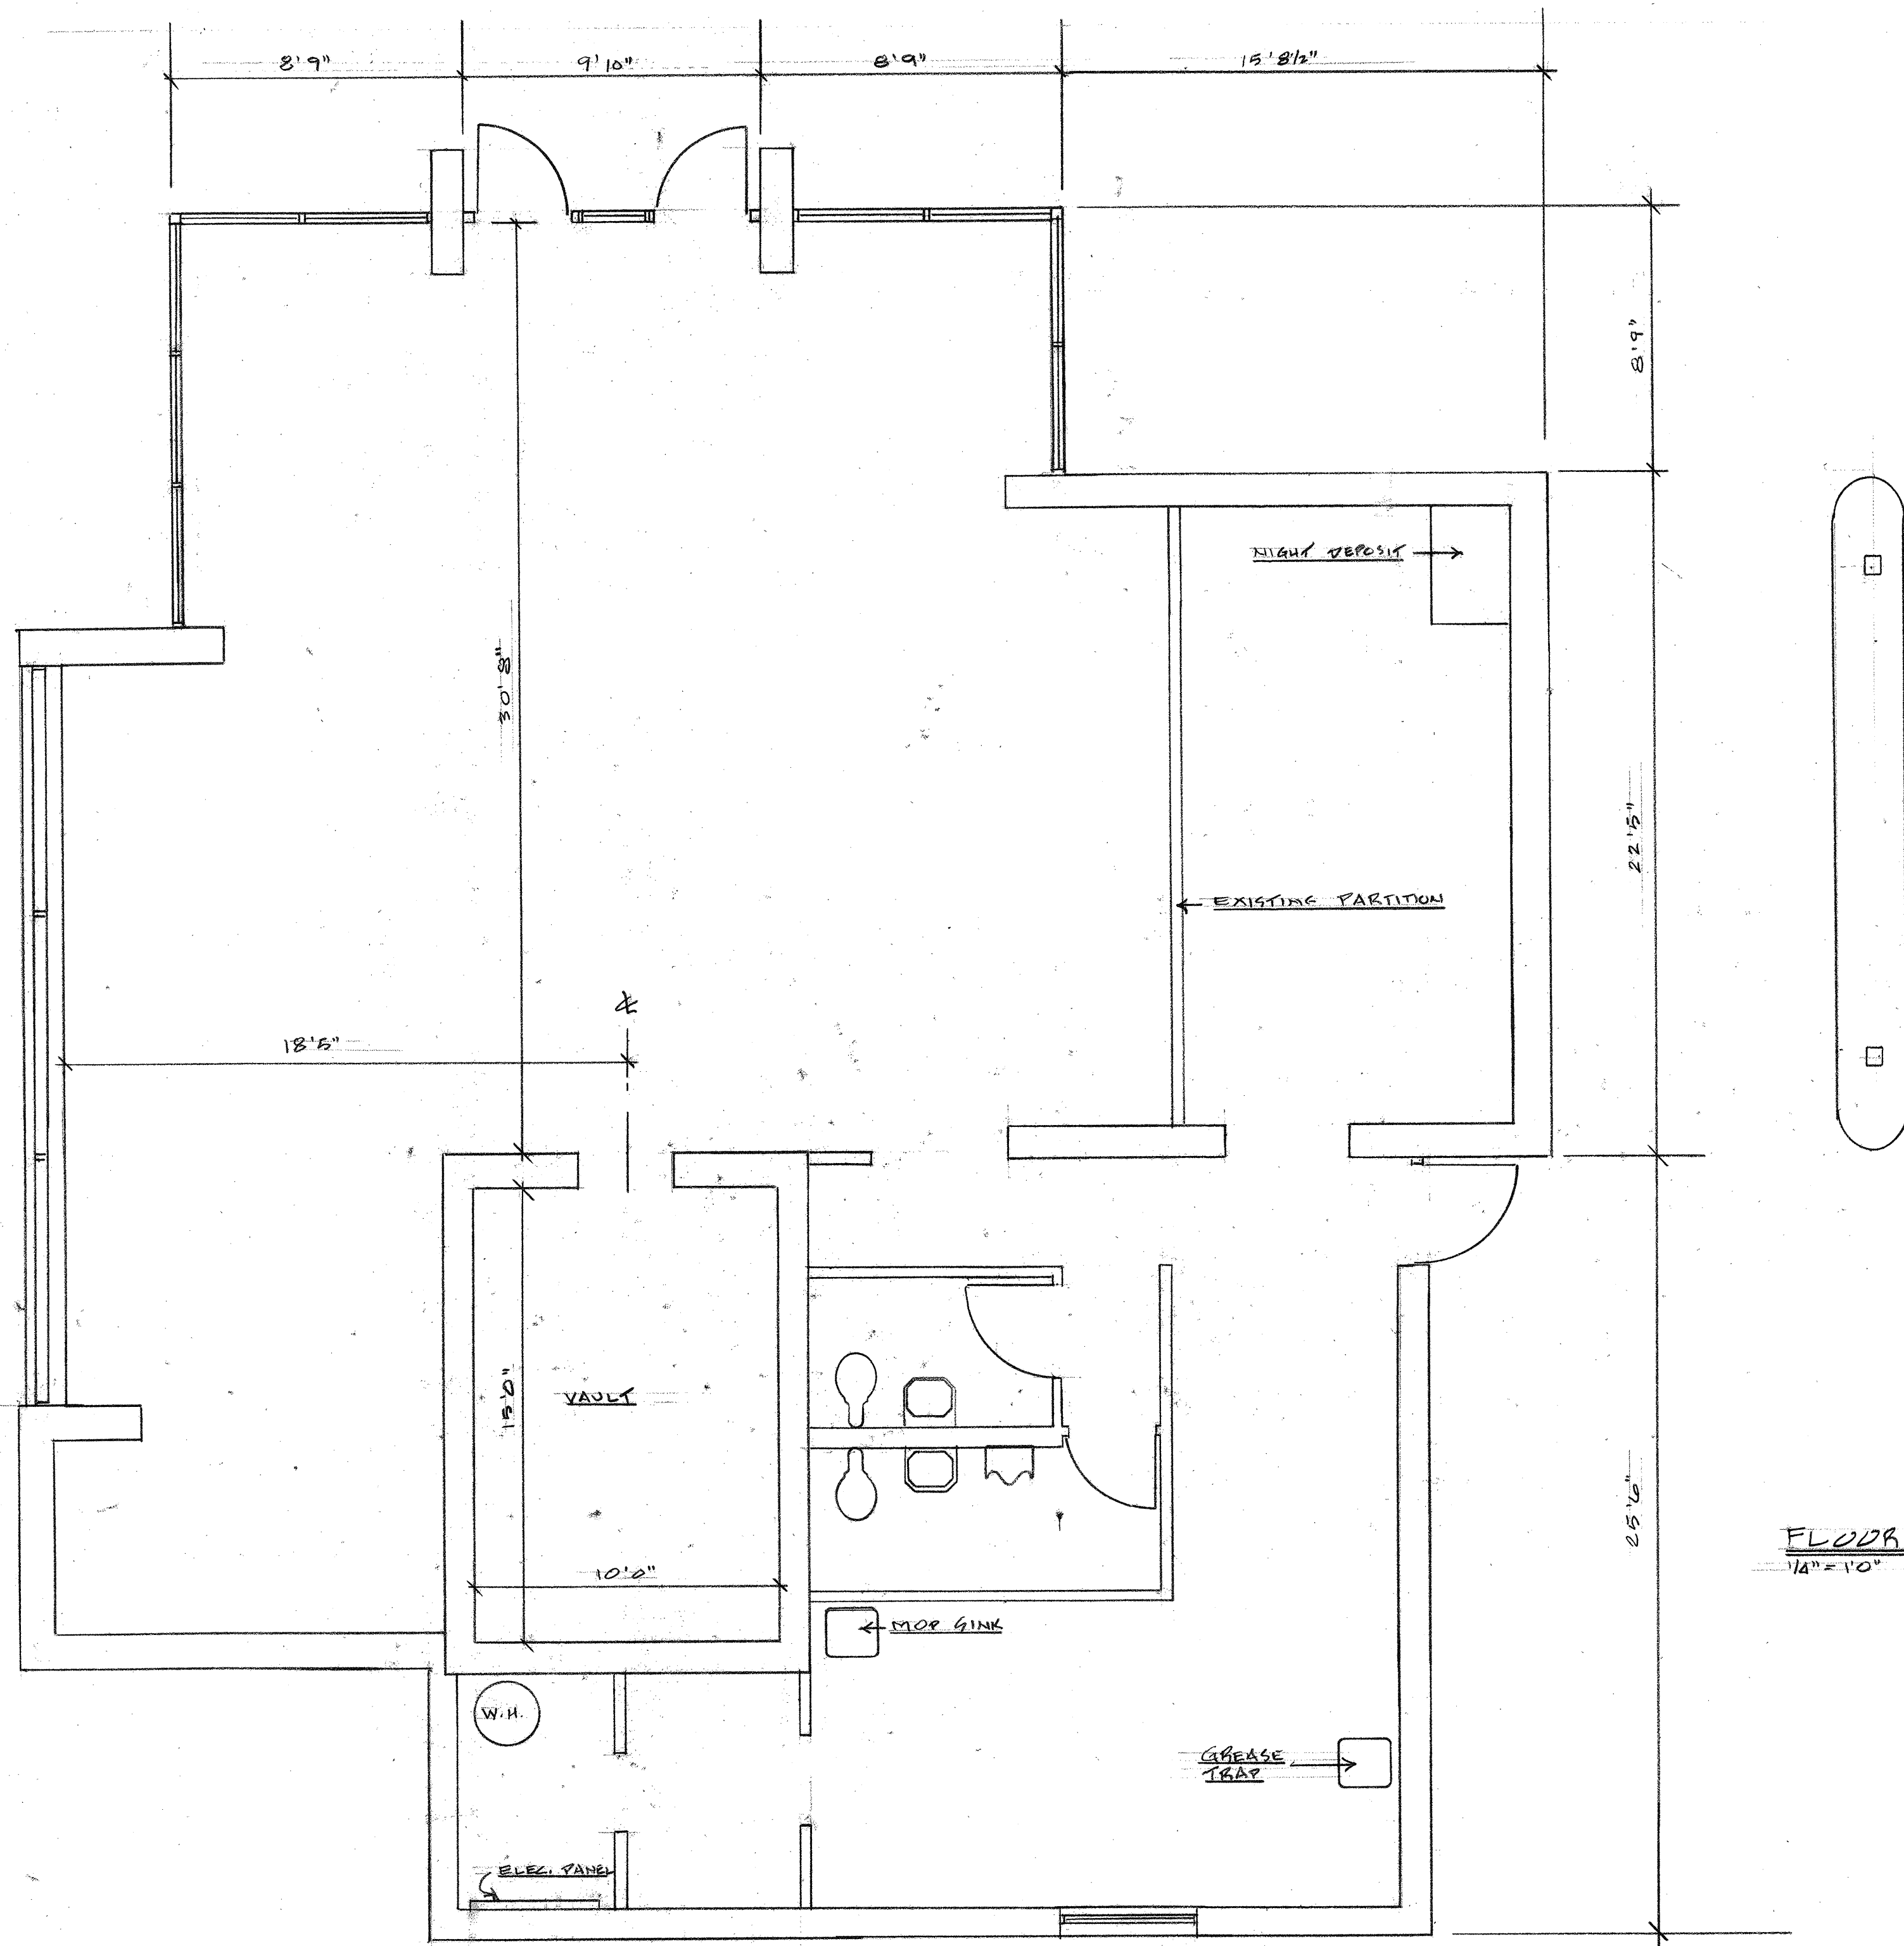

FLOOR PLAN
1/4" = 1'0"

WOODHILL BRANCH		
SCALE:	APPROVED BY:	DRAWN BY:
DATE: 10/30/01		REVISED:
		DRAWING NUMBER: