


OUTPARCEL
PORT ORANGE, FLORIDA
OVERALL SITE PLAN

[illegible]


DESIGNER KAB
DRAWN BY CTB
FILE 1106.1
PROJECT 1106-1
DATE 12-21-11
SCALE 1"=20'

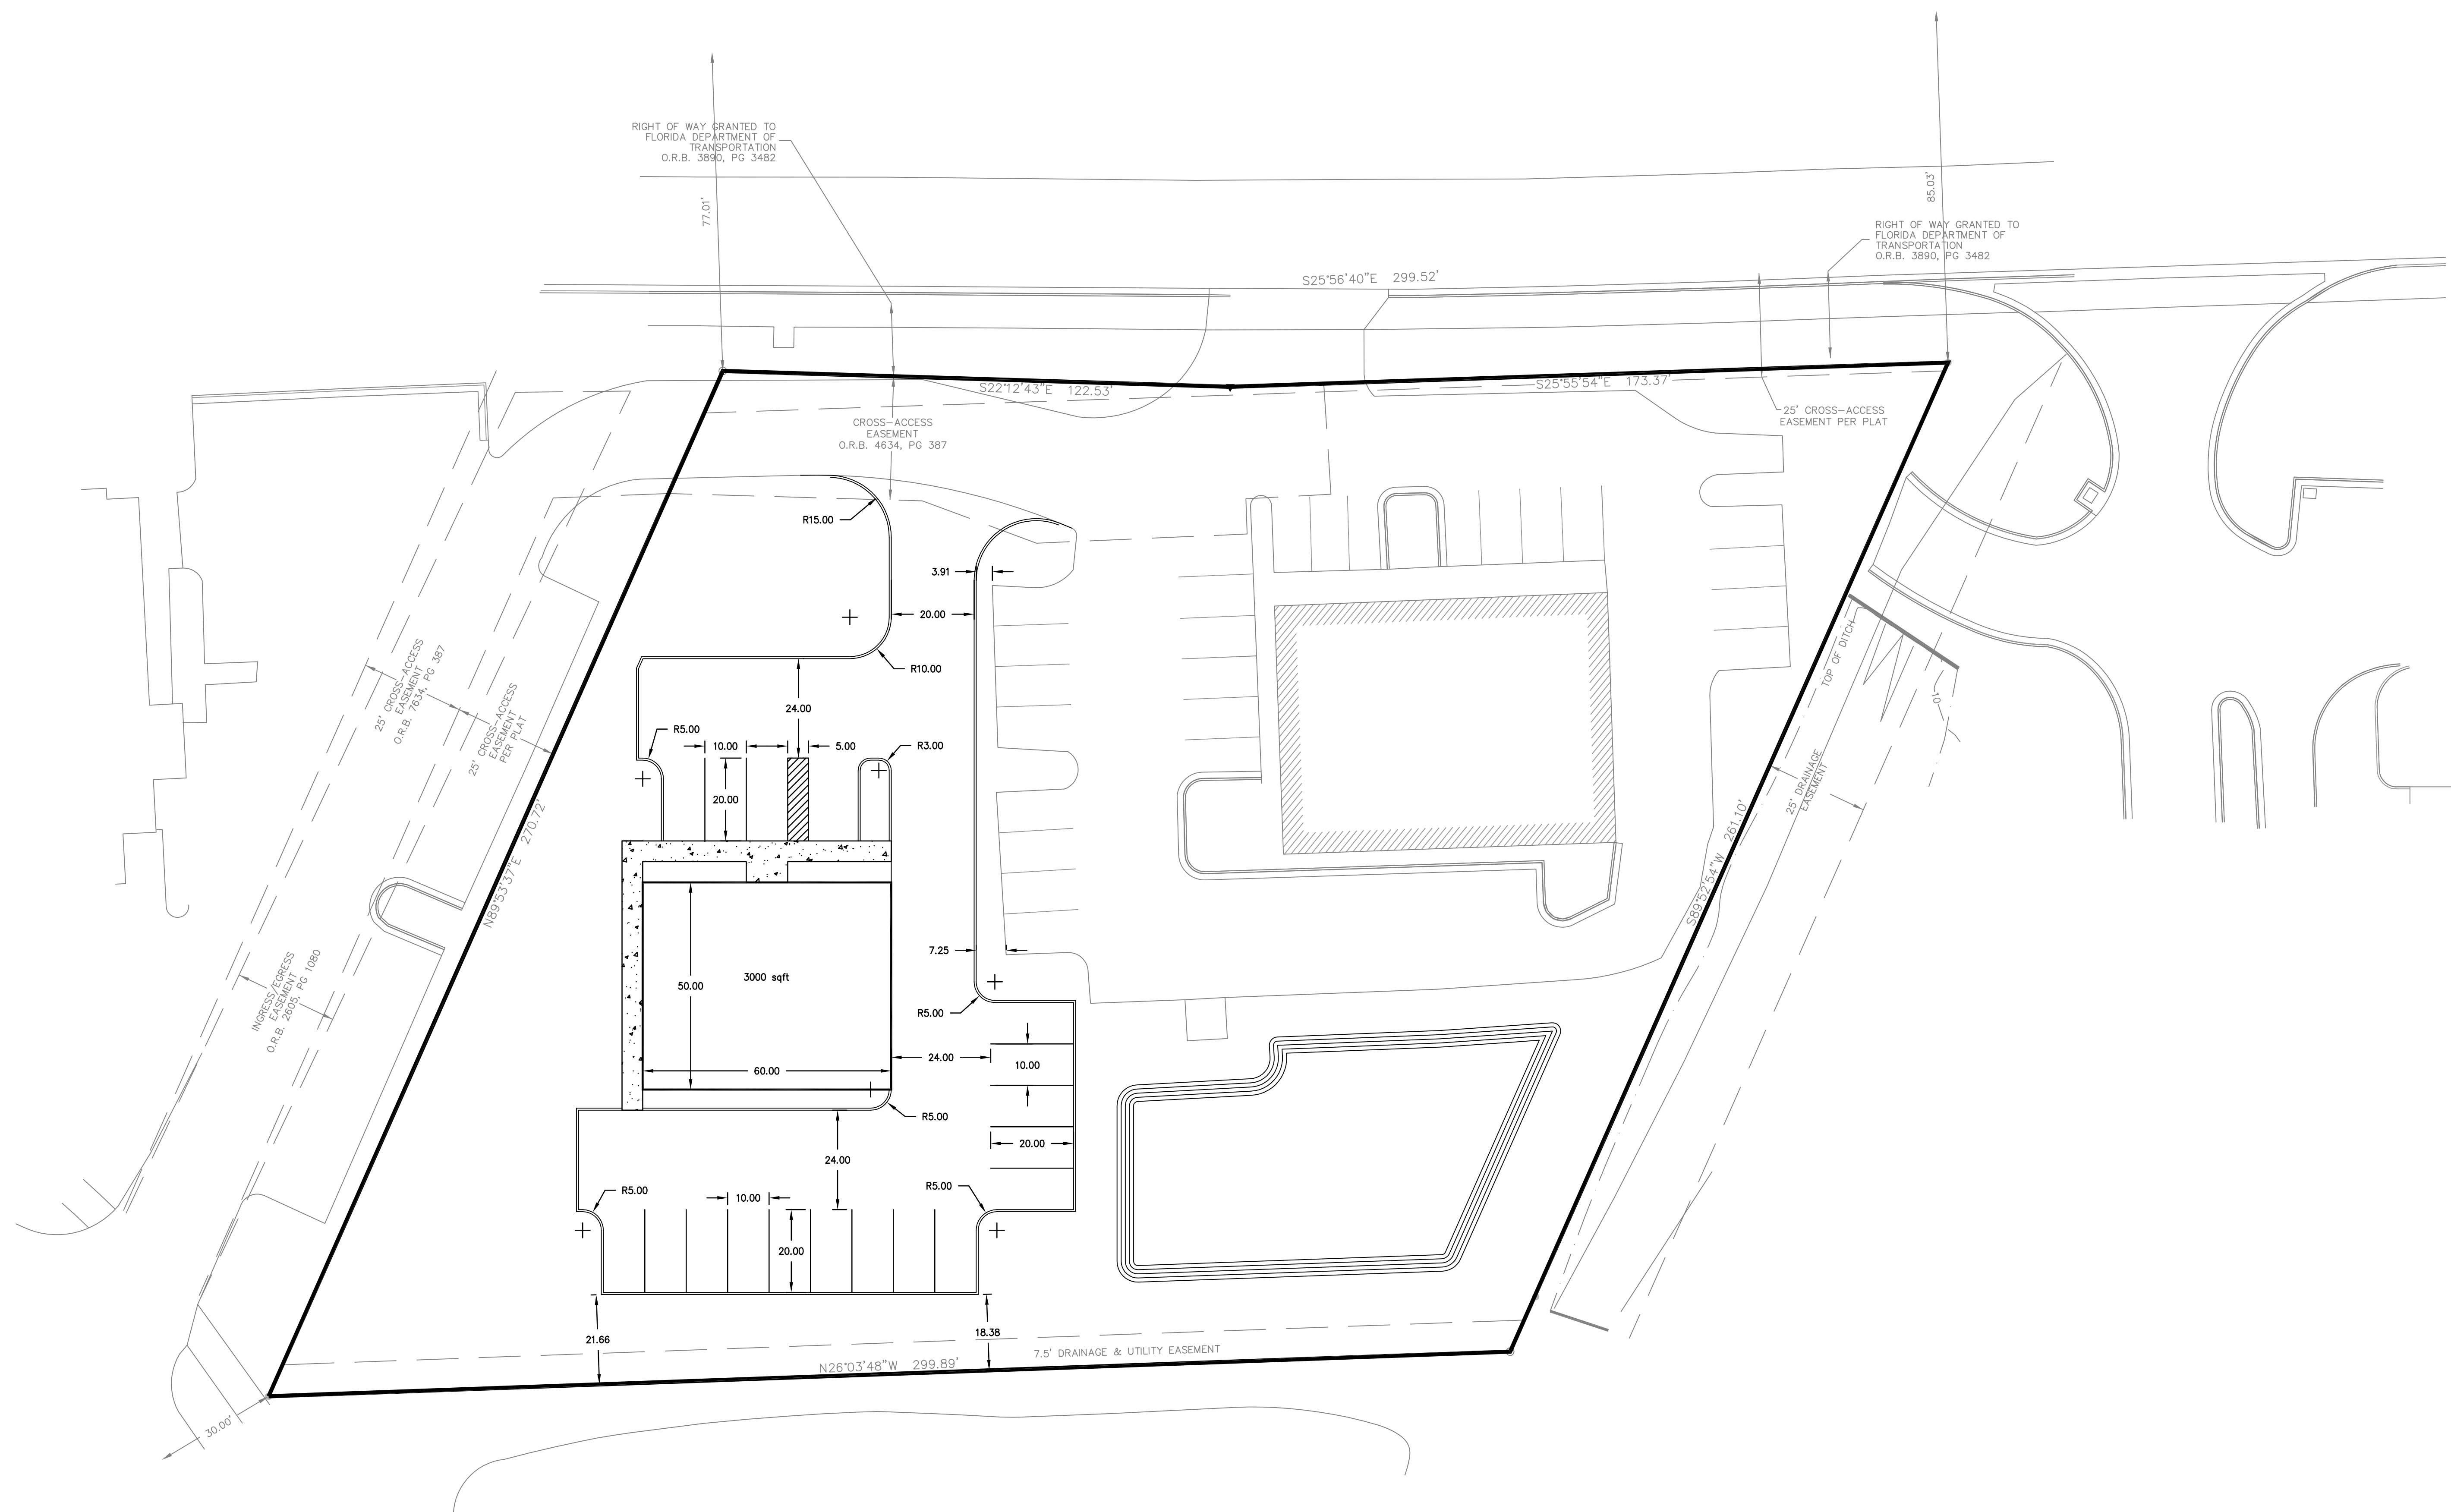

OUTPARCEL
PORT ORANGE, FLORIDA
OVERALL SITE PLAN

NO.	DATE	REVISION	BY


DESIGNER	KAB
DRAWN BY	CTB
FILE	1106.1
PROJECT	1106-1
DATE	12-21-11
SCALE	1"=20'

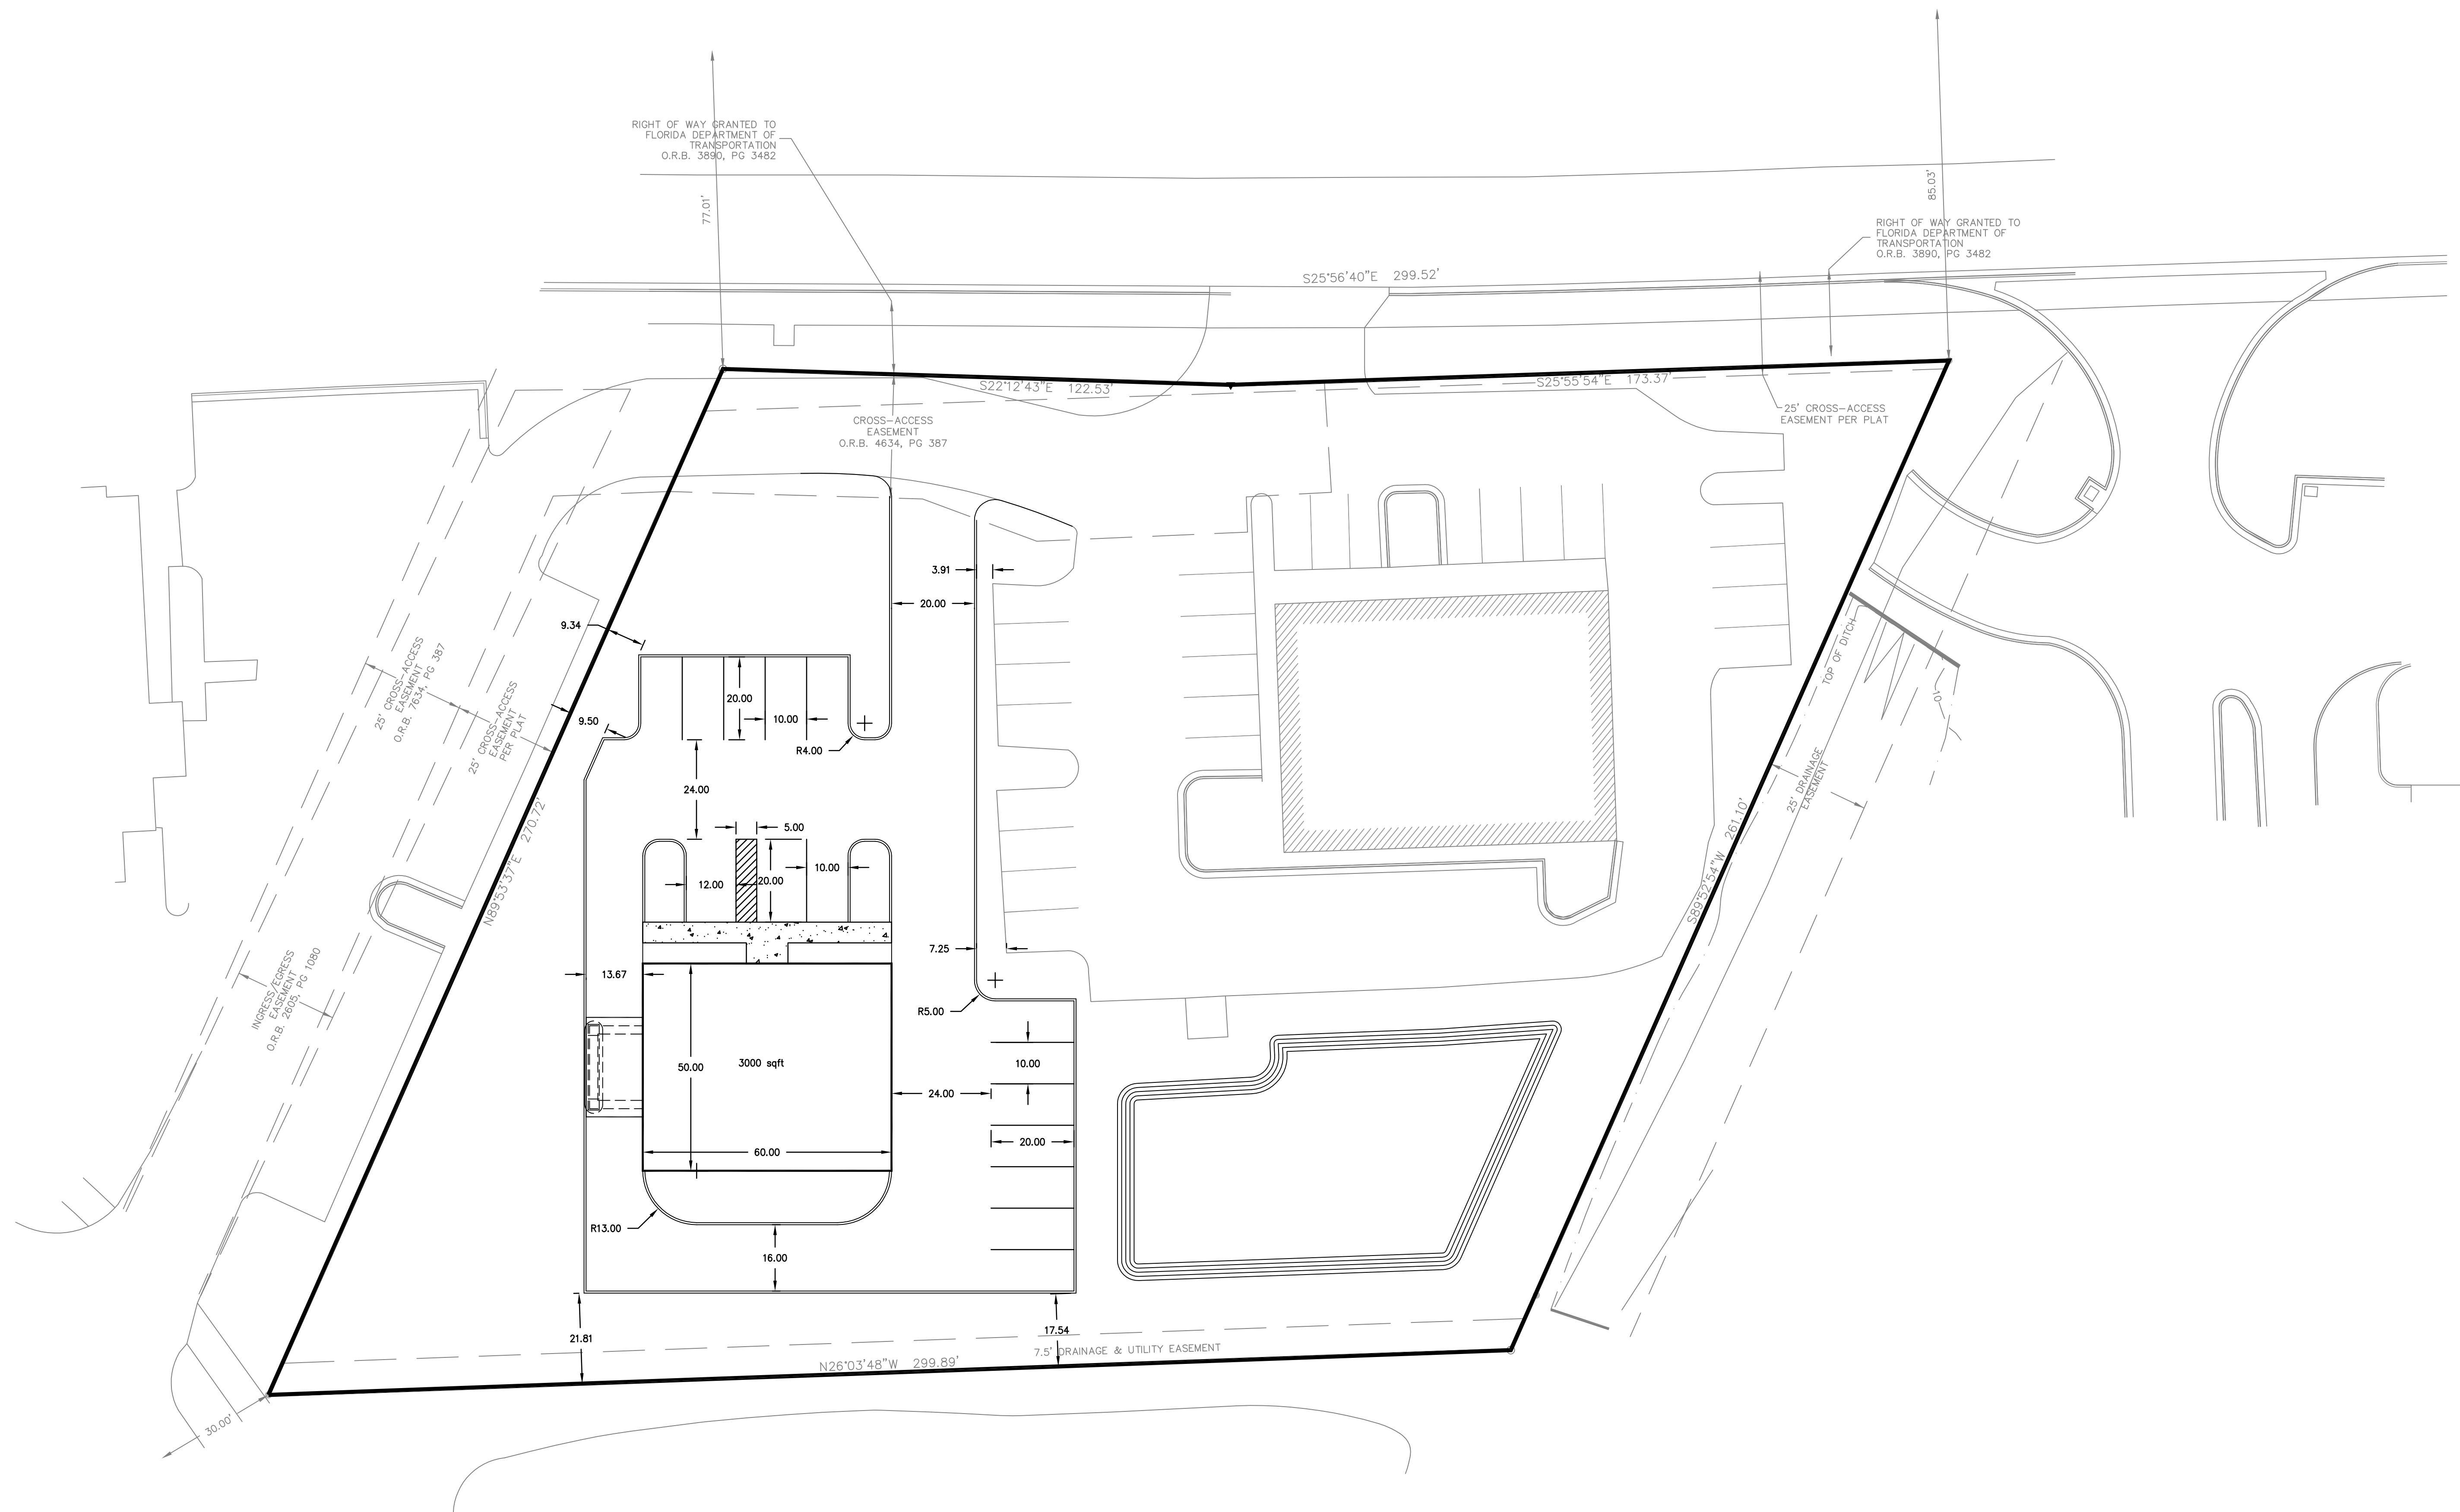

OUTPARCEL
PORT ORANGE, FLORIDA
OVERALL SITE PLAN

NO.	DATE	REVISION	BY		

DESIGNER KAB
DRAWN BY CTB
FILE 1106.1
PROJECT 1106-1
DATE 12-21-11
SCALE 1"=20'

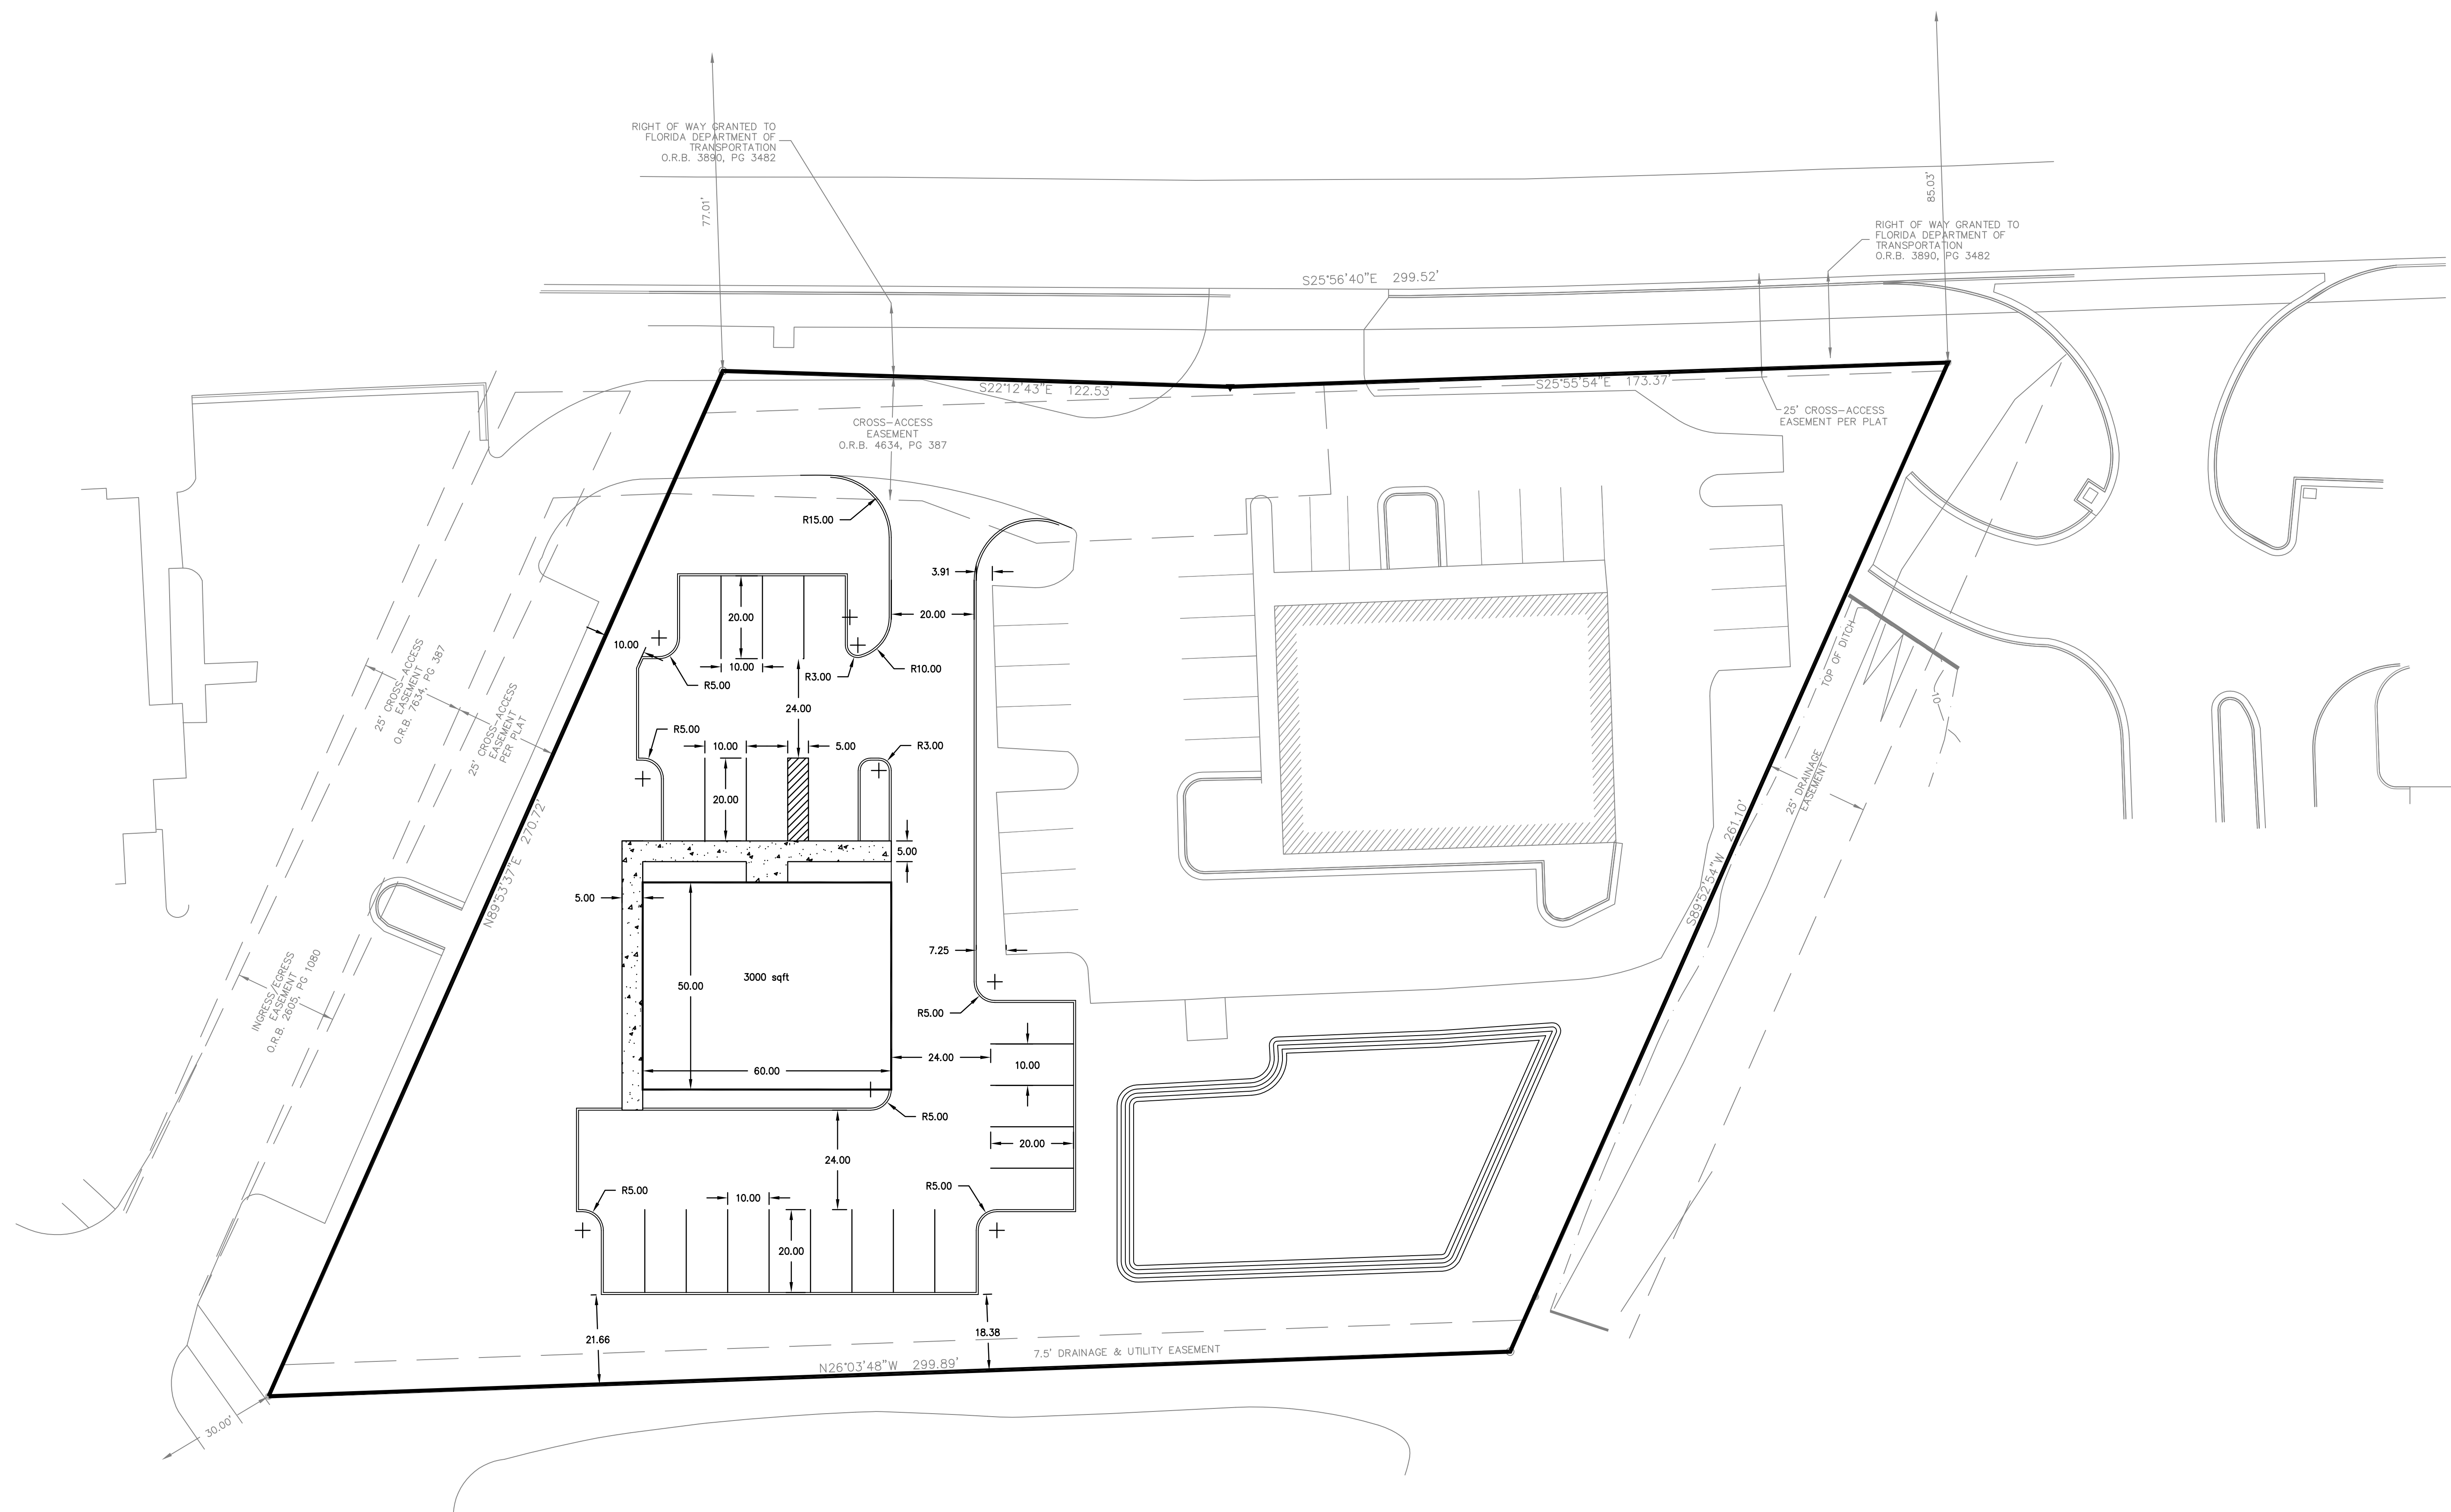

				NO.	DATE	REVISION	BY

SHEET
X OF X

