




W. HUBBARD


N. PAULINA

0 4' 8' 16'
SCALE: 1/8" = 1'-0"

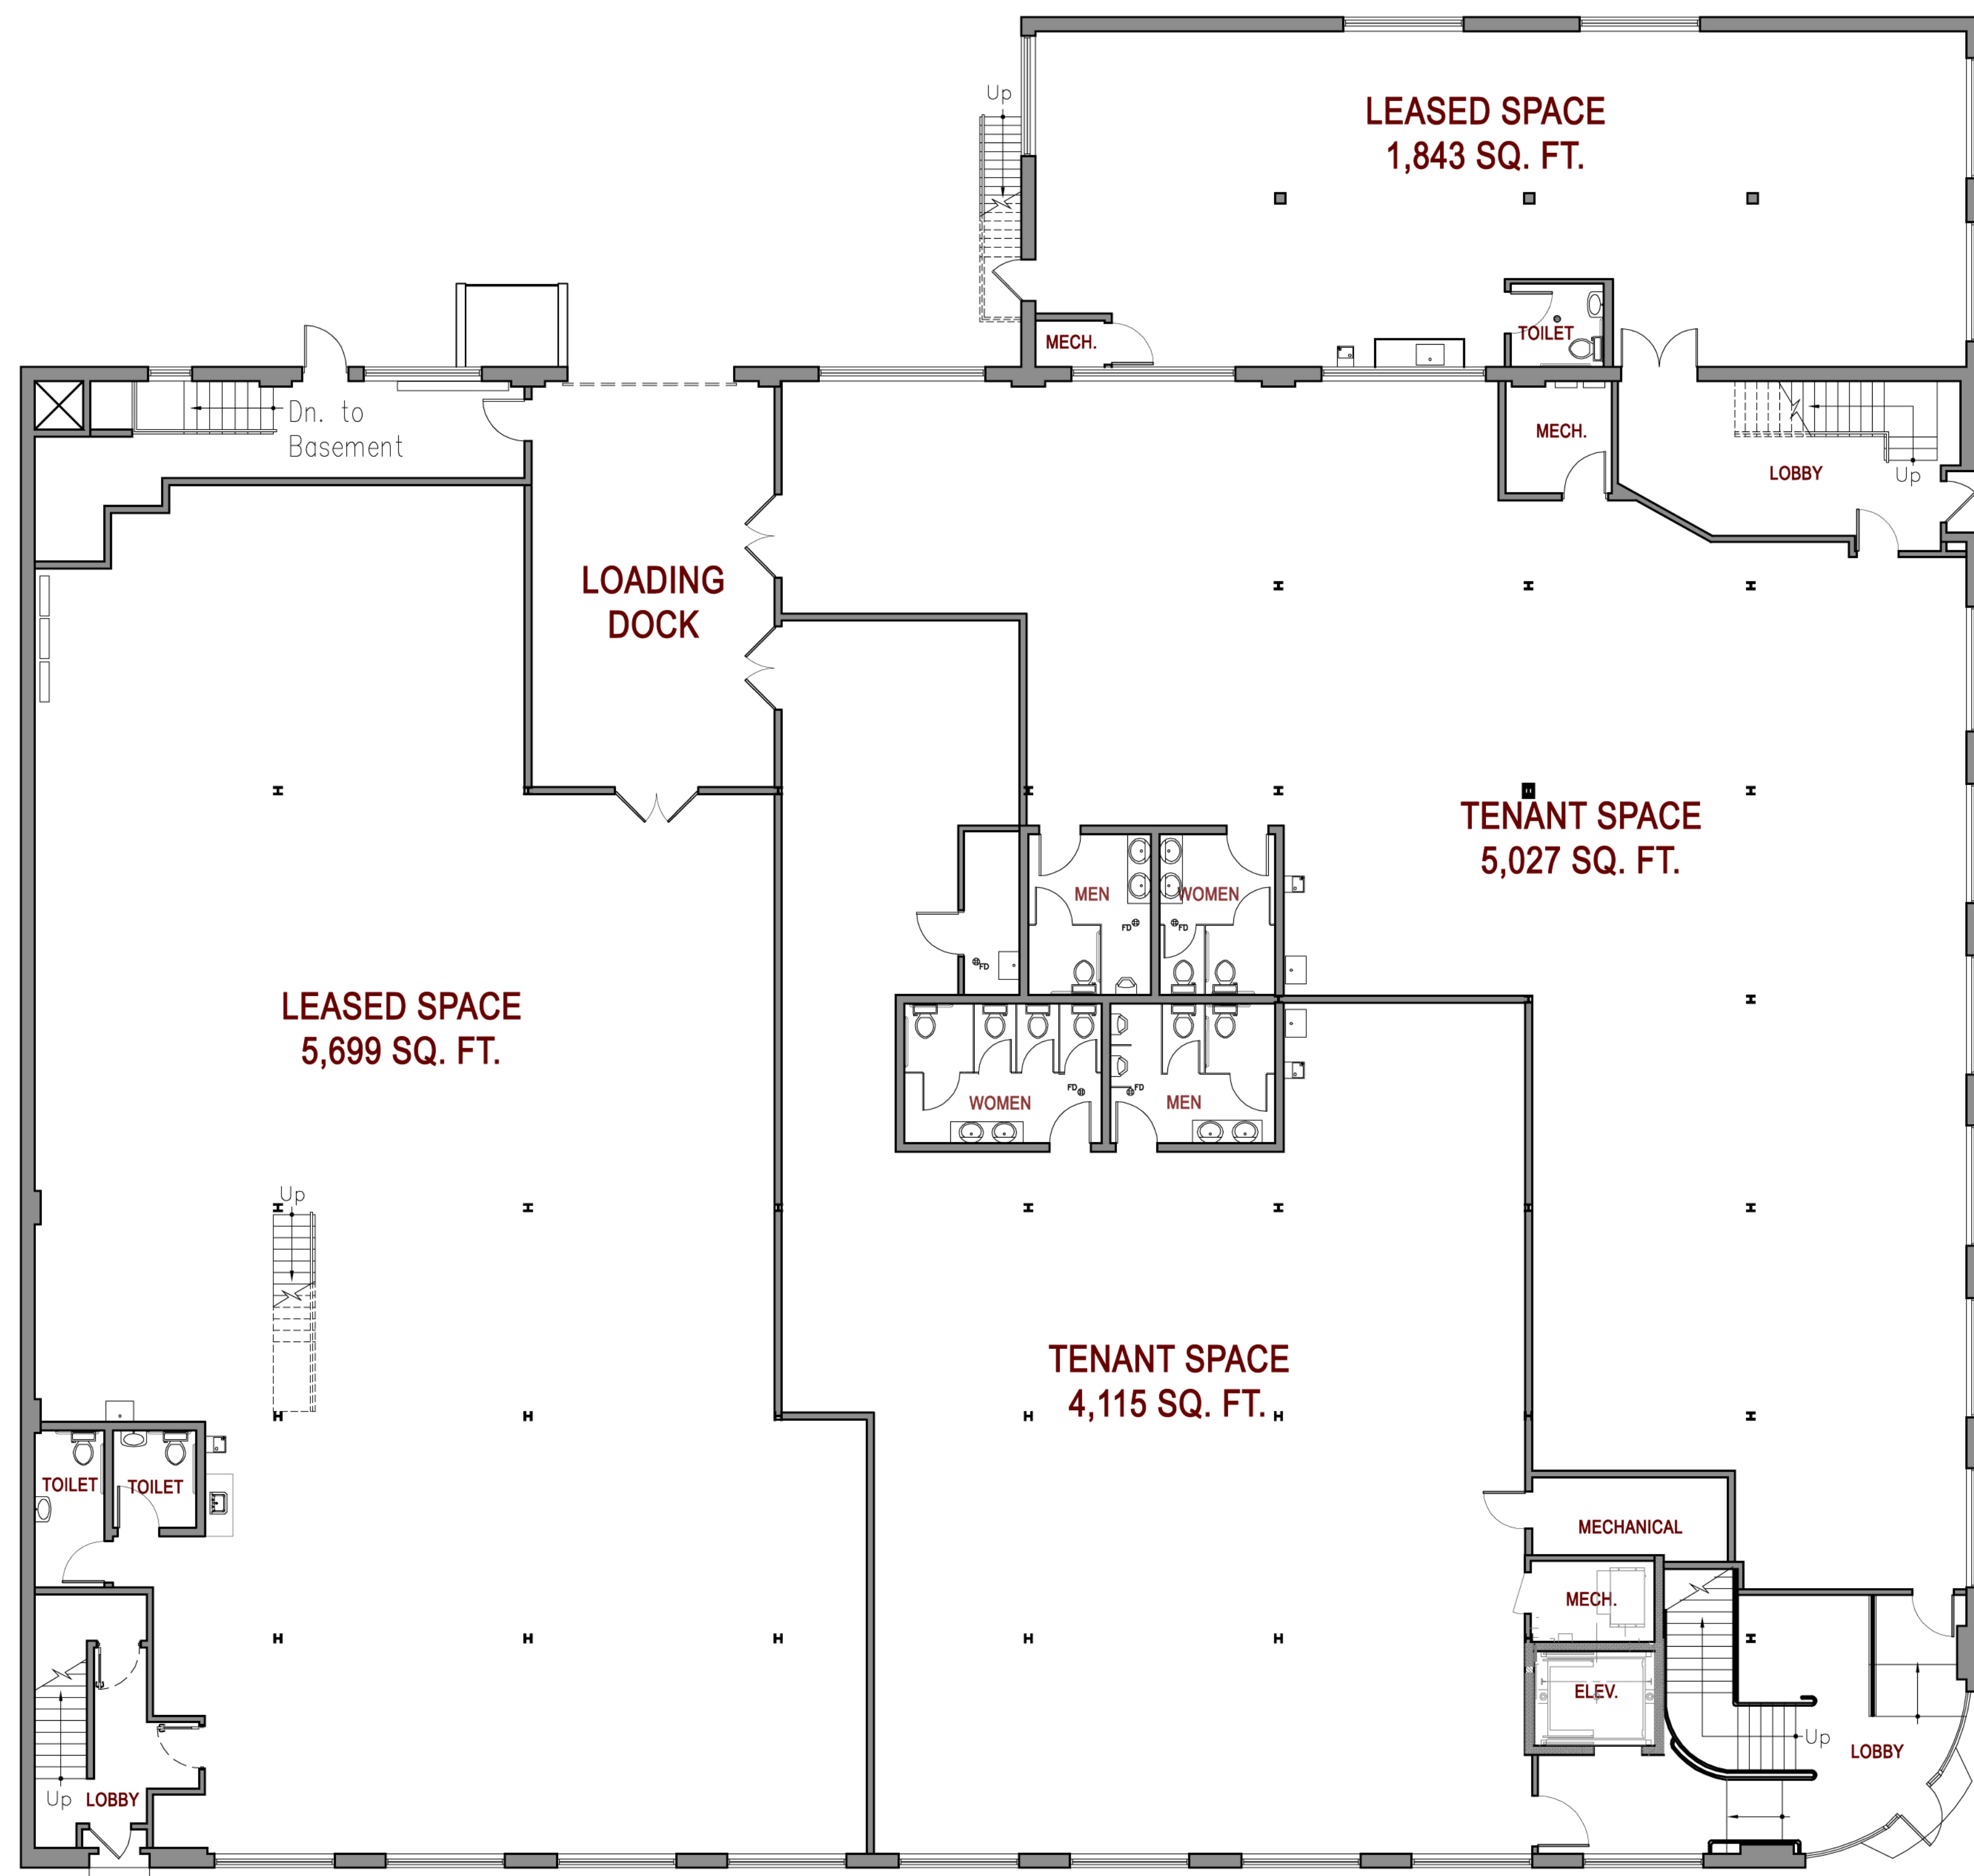


09-AUGUST-2007

FIRST FLOOR PLAN

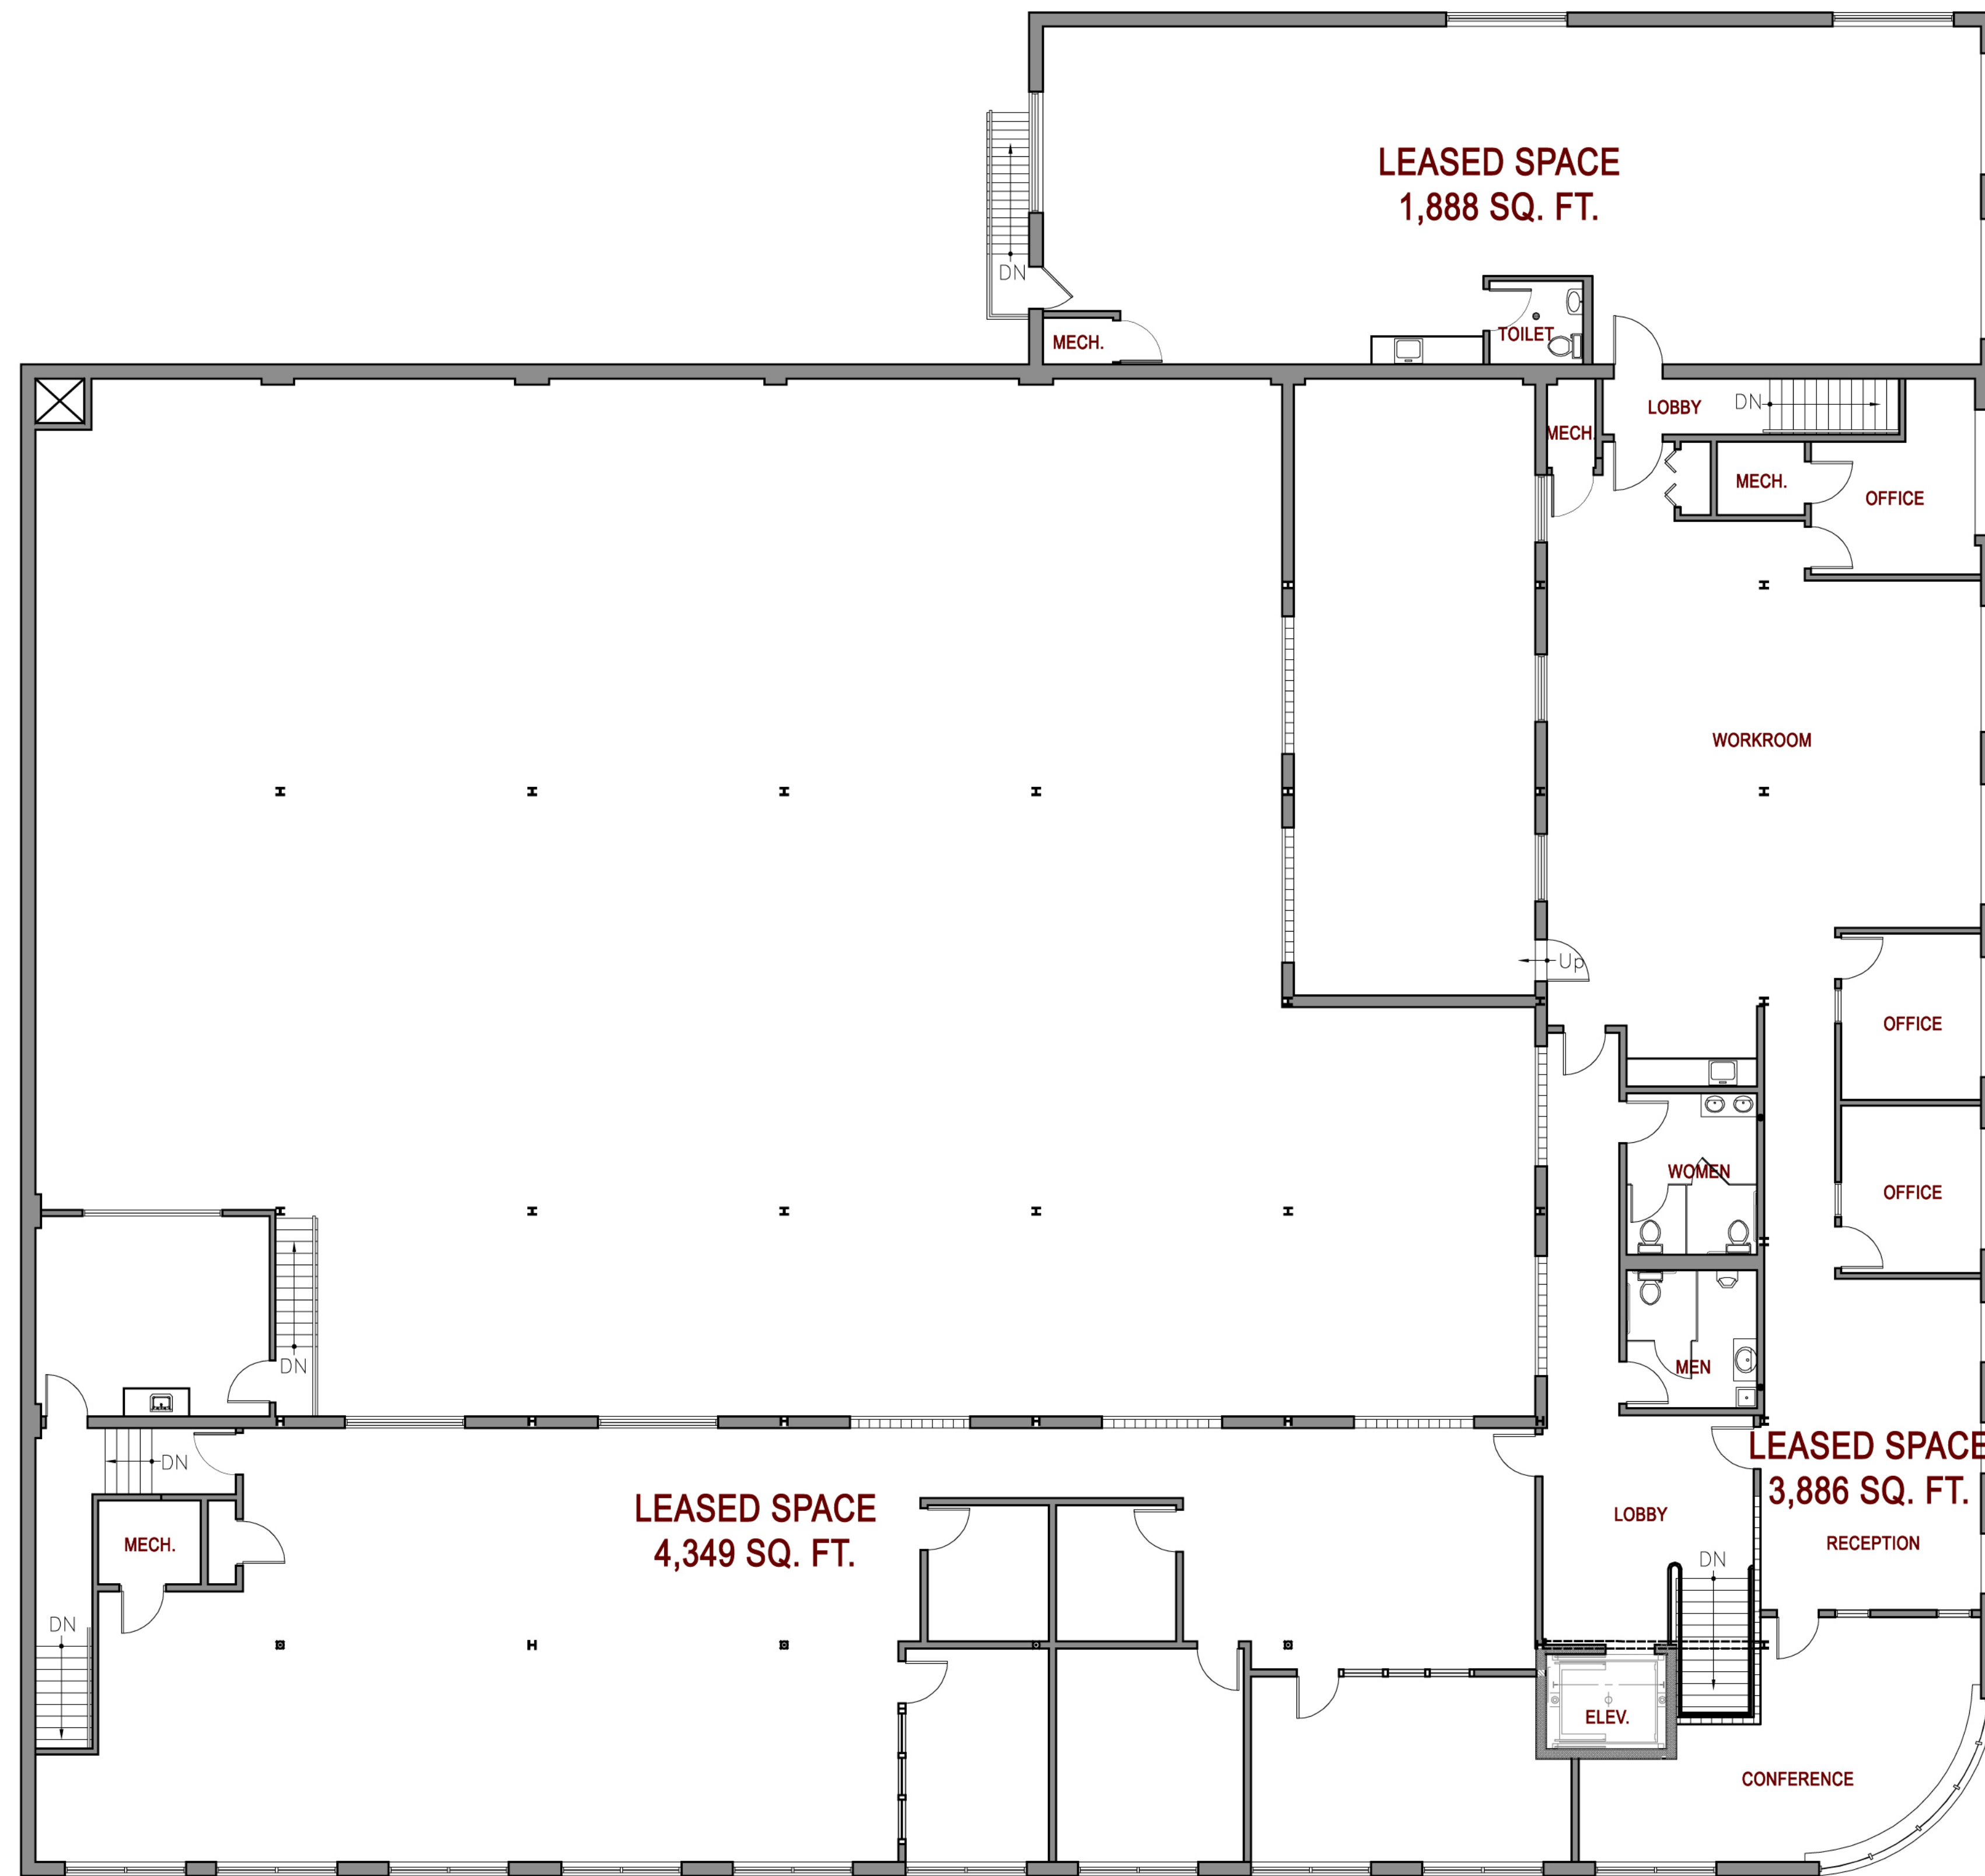

N. PAULINA

W. HUBBARD

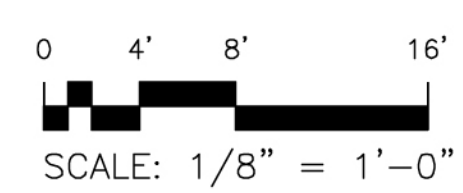

09-AUGUST-2007

SECOND FLOOR PLAN