


860 OLD VESTAL ROAD  
PROPOSED ENLARGEMENT AND CONVERSION  
WITH 128 RESIDENTIAL UNITS


APARTMENT SUMMARY						
LEVEL	GARDEN 1-BED	GARDEN 2-BED	1-BED APT	2-BED APT	3-BED APT	TOTAL
1ST FLOOR	6	7	5	14	5	37
2ND FLOOR	0	0	11	22	5	38
3RD FLOOR	0	0	11	22	5	38
4TH FLOOR	0	0	0	11	4	15
TOTAL	6	7	27	69	19	128



1 PROPOSED FRONT FACADE

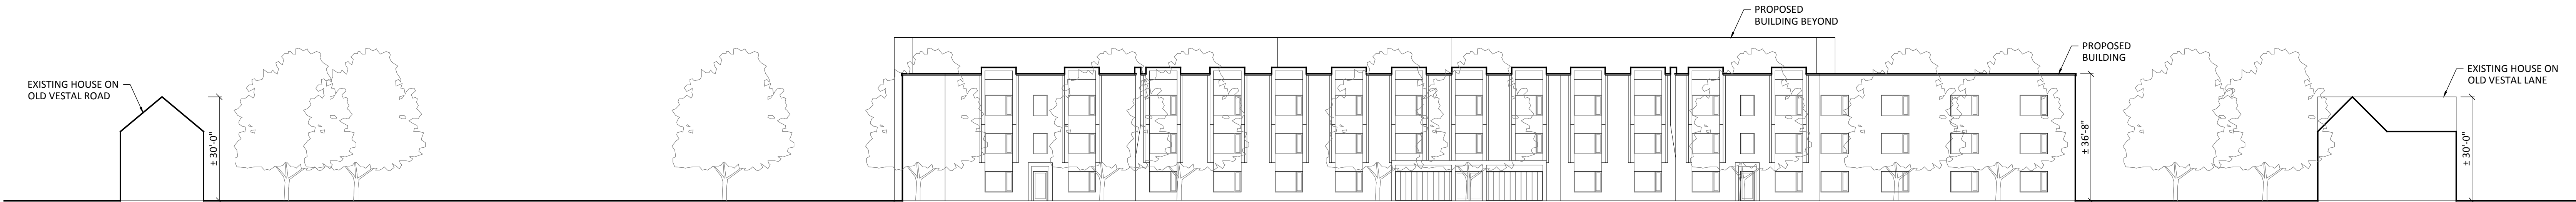

2 PROPOSED SKYLINE  
NTS

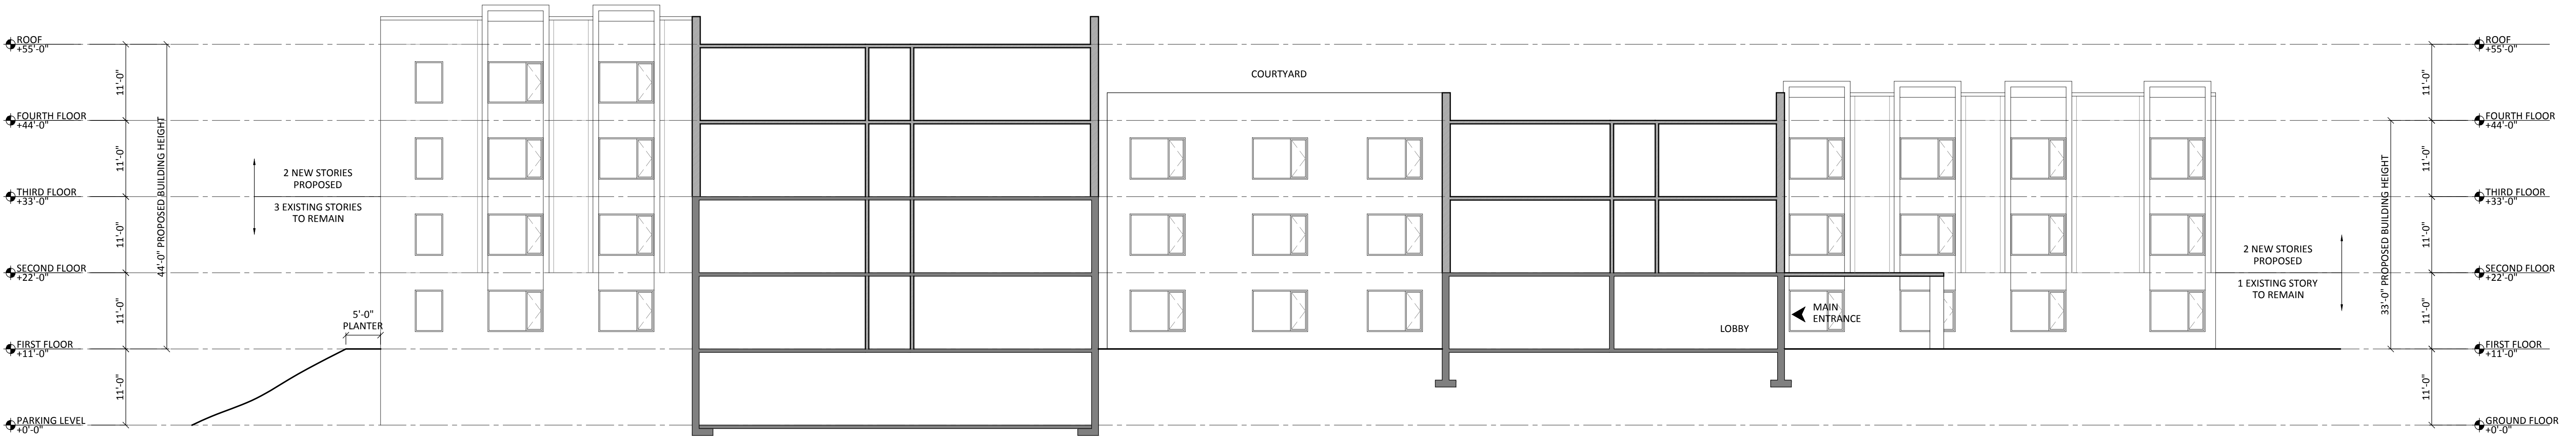

3 PROPOSED BUILDING SECTION  
3/32" = 1'-0"

DJLU

ARCHITECT

44-622-3558

671 Broadway, Suite 825, New York, New York 10012

PROJECT

860 OLD VESTAL ROAD

ADDRESS

860 OLD VESTAL ROAD

VESTAL, NY 13850

CAD files, sealed drawings, and specifications are instruments of service whose ownership belongs to De-Jan Lu, RA. Unauthorized use, changes or publication are prohibited unless expressly approved by De-Jan Lu, RA. Infringements will be prosecuted. Contractor shall verify all field conditions and dimensions and be responsible for field fit and quantity of work. No allowances shall be made in behalf of the contractor for any error or neglect on his part. In a conflict between sealed drawings and electronic files, the sealed drawings will govern.

ISSUE / REVISION RECORD

NO.	DATE	DESCRIPTION

SEAL & SIGNATURE

DRAWING TITLE

RENDERING, PROPOSED SKYLINE, PROPOSED SECTION, AND UNIT COUNT

DRAWING NO.

DATE

02/19/2016

SCALE

AS NOTED

DRAWN BY

P.Z.

01 OF 06

CHECKED BY

DL

A-000.00



ISSUE / REVISION RECORD		
NO.	DATE	DESCRIPTION

SEAL & SIGNATURE

DRAWING TITLE

GROUND FLOOR


SCHEMATIC PLAN


DRAWING NO.	DATE	02/19/2016
SCALE	AS NOTED	
DRAWN BY	P.Z.	
02 OF 06	CHECKED BY	D.L.

1

GROUND FLOOR PLAN

3/32" = 1'-0"

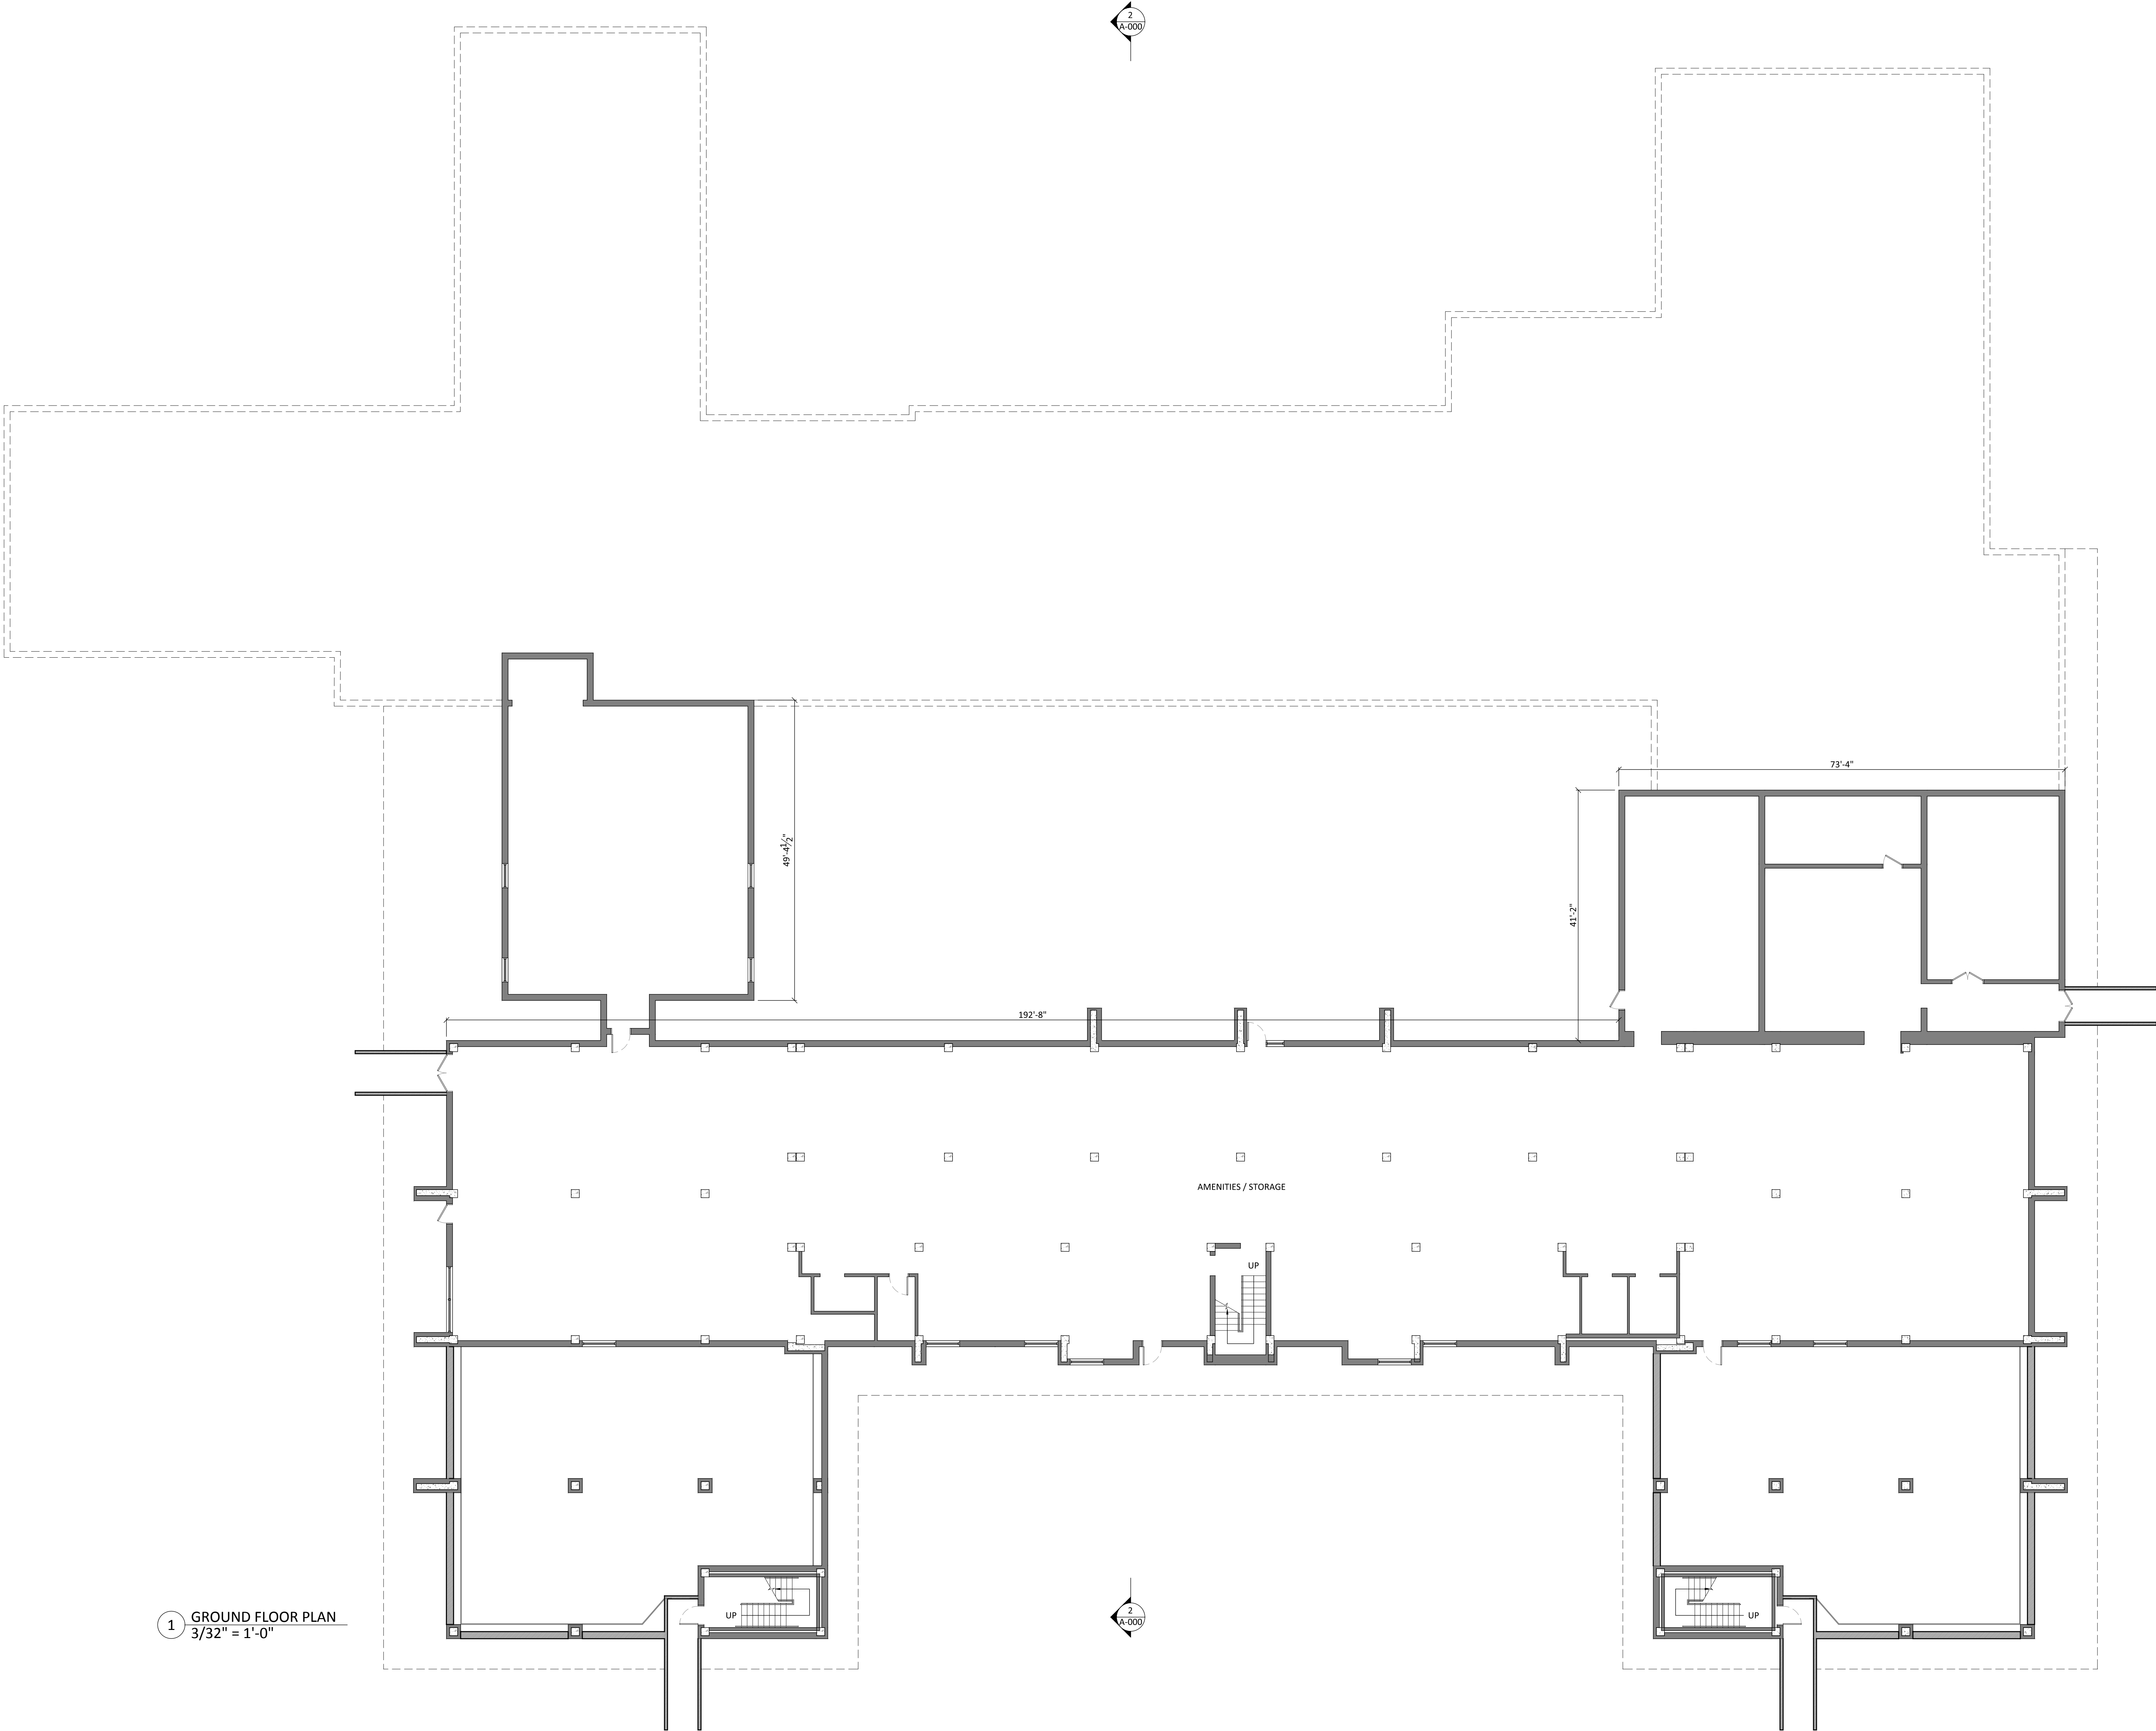

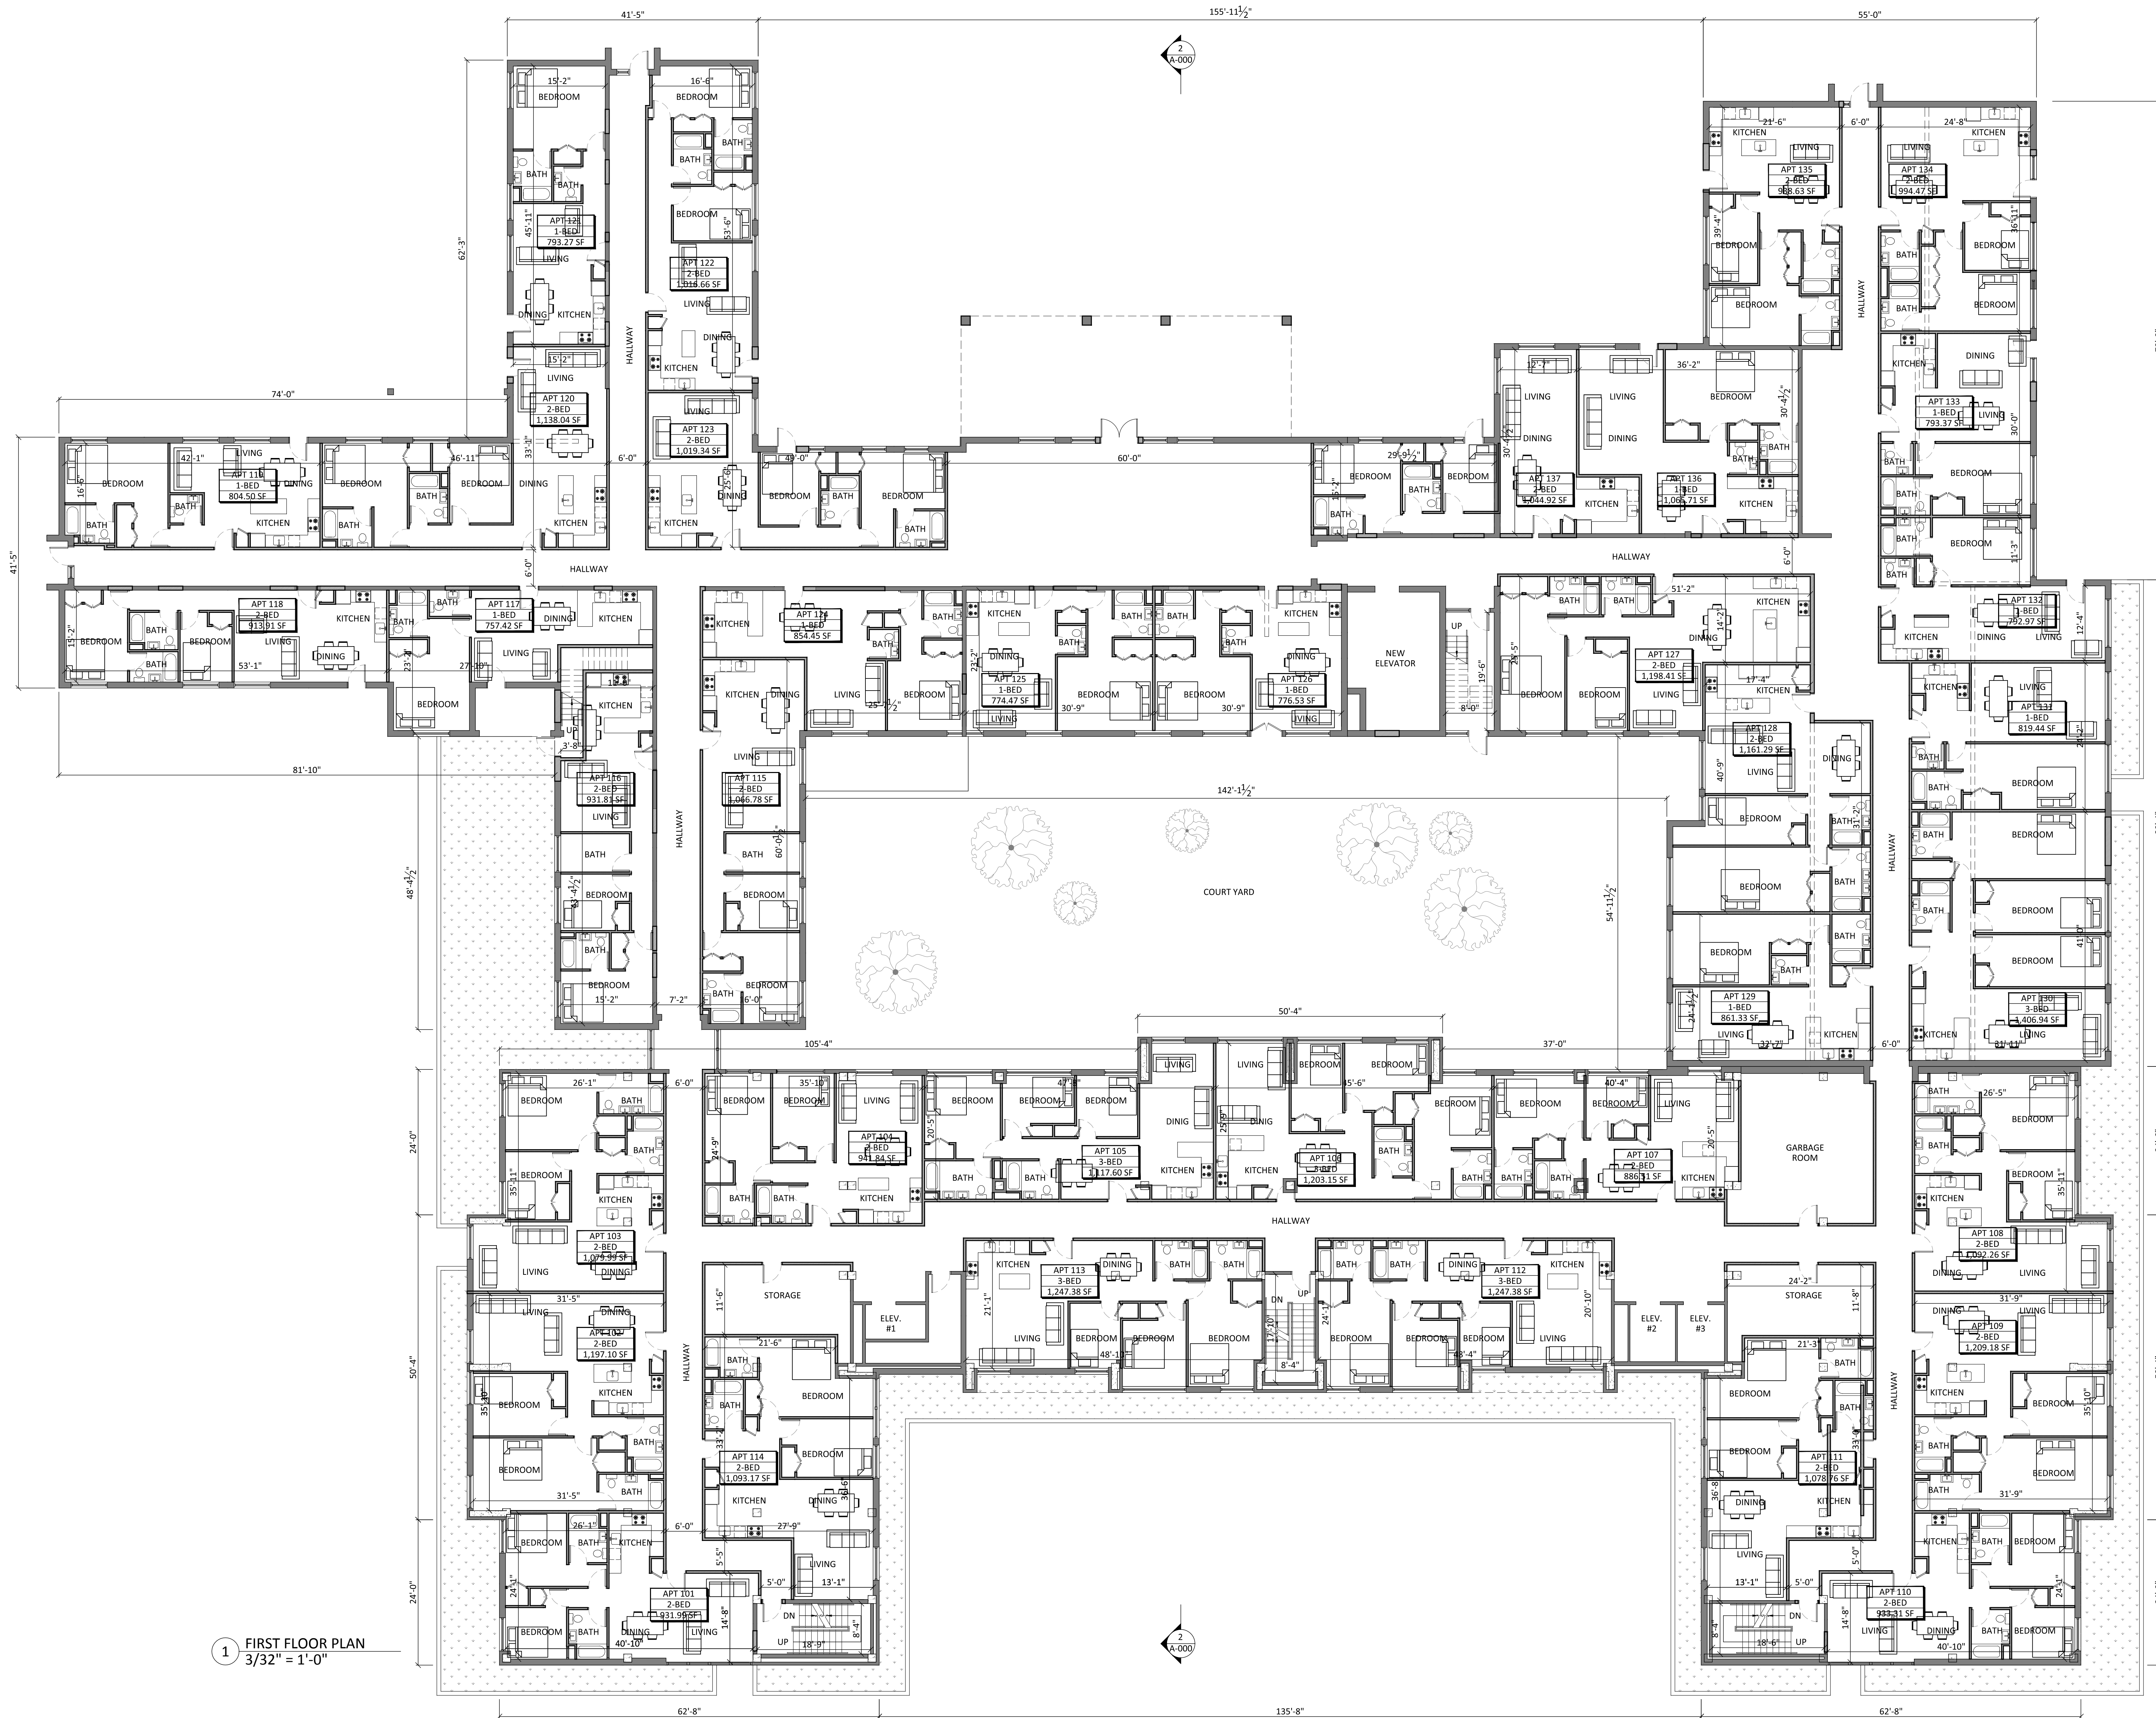


1 FIRST FLOOR PLAN  
3/32" = 1'-0"

CAD files, sealed drawings and specifications are instruments of service whose ownership belongs to De-Jan Lu, RA. Unauthorized use, changes or publication are prohibited unless expressly approved by De-Jan Lu, RA. Infringements will be prosecuted. Contractor shall verify all field conditions and dimensions and be responsible for field fit and quantity of work. No allowances shall be made in behalf of the contractor for any error or neglect on his part. In a conflict between sealed drawings and electronic files, the sealed drawings will govern.

ISSUE / REVISION RECORD		
NO.	DATE	DESCRIPTION

SEAL & SIGNATURE

DRAWING TITLE  
**FIRST FLOOR  
SCHEMATIC PLAN**

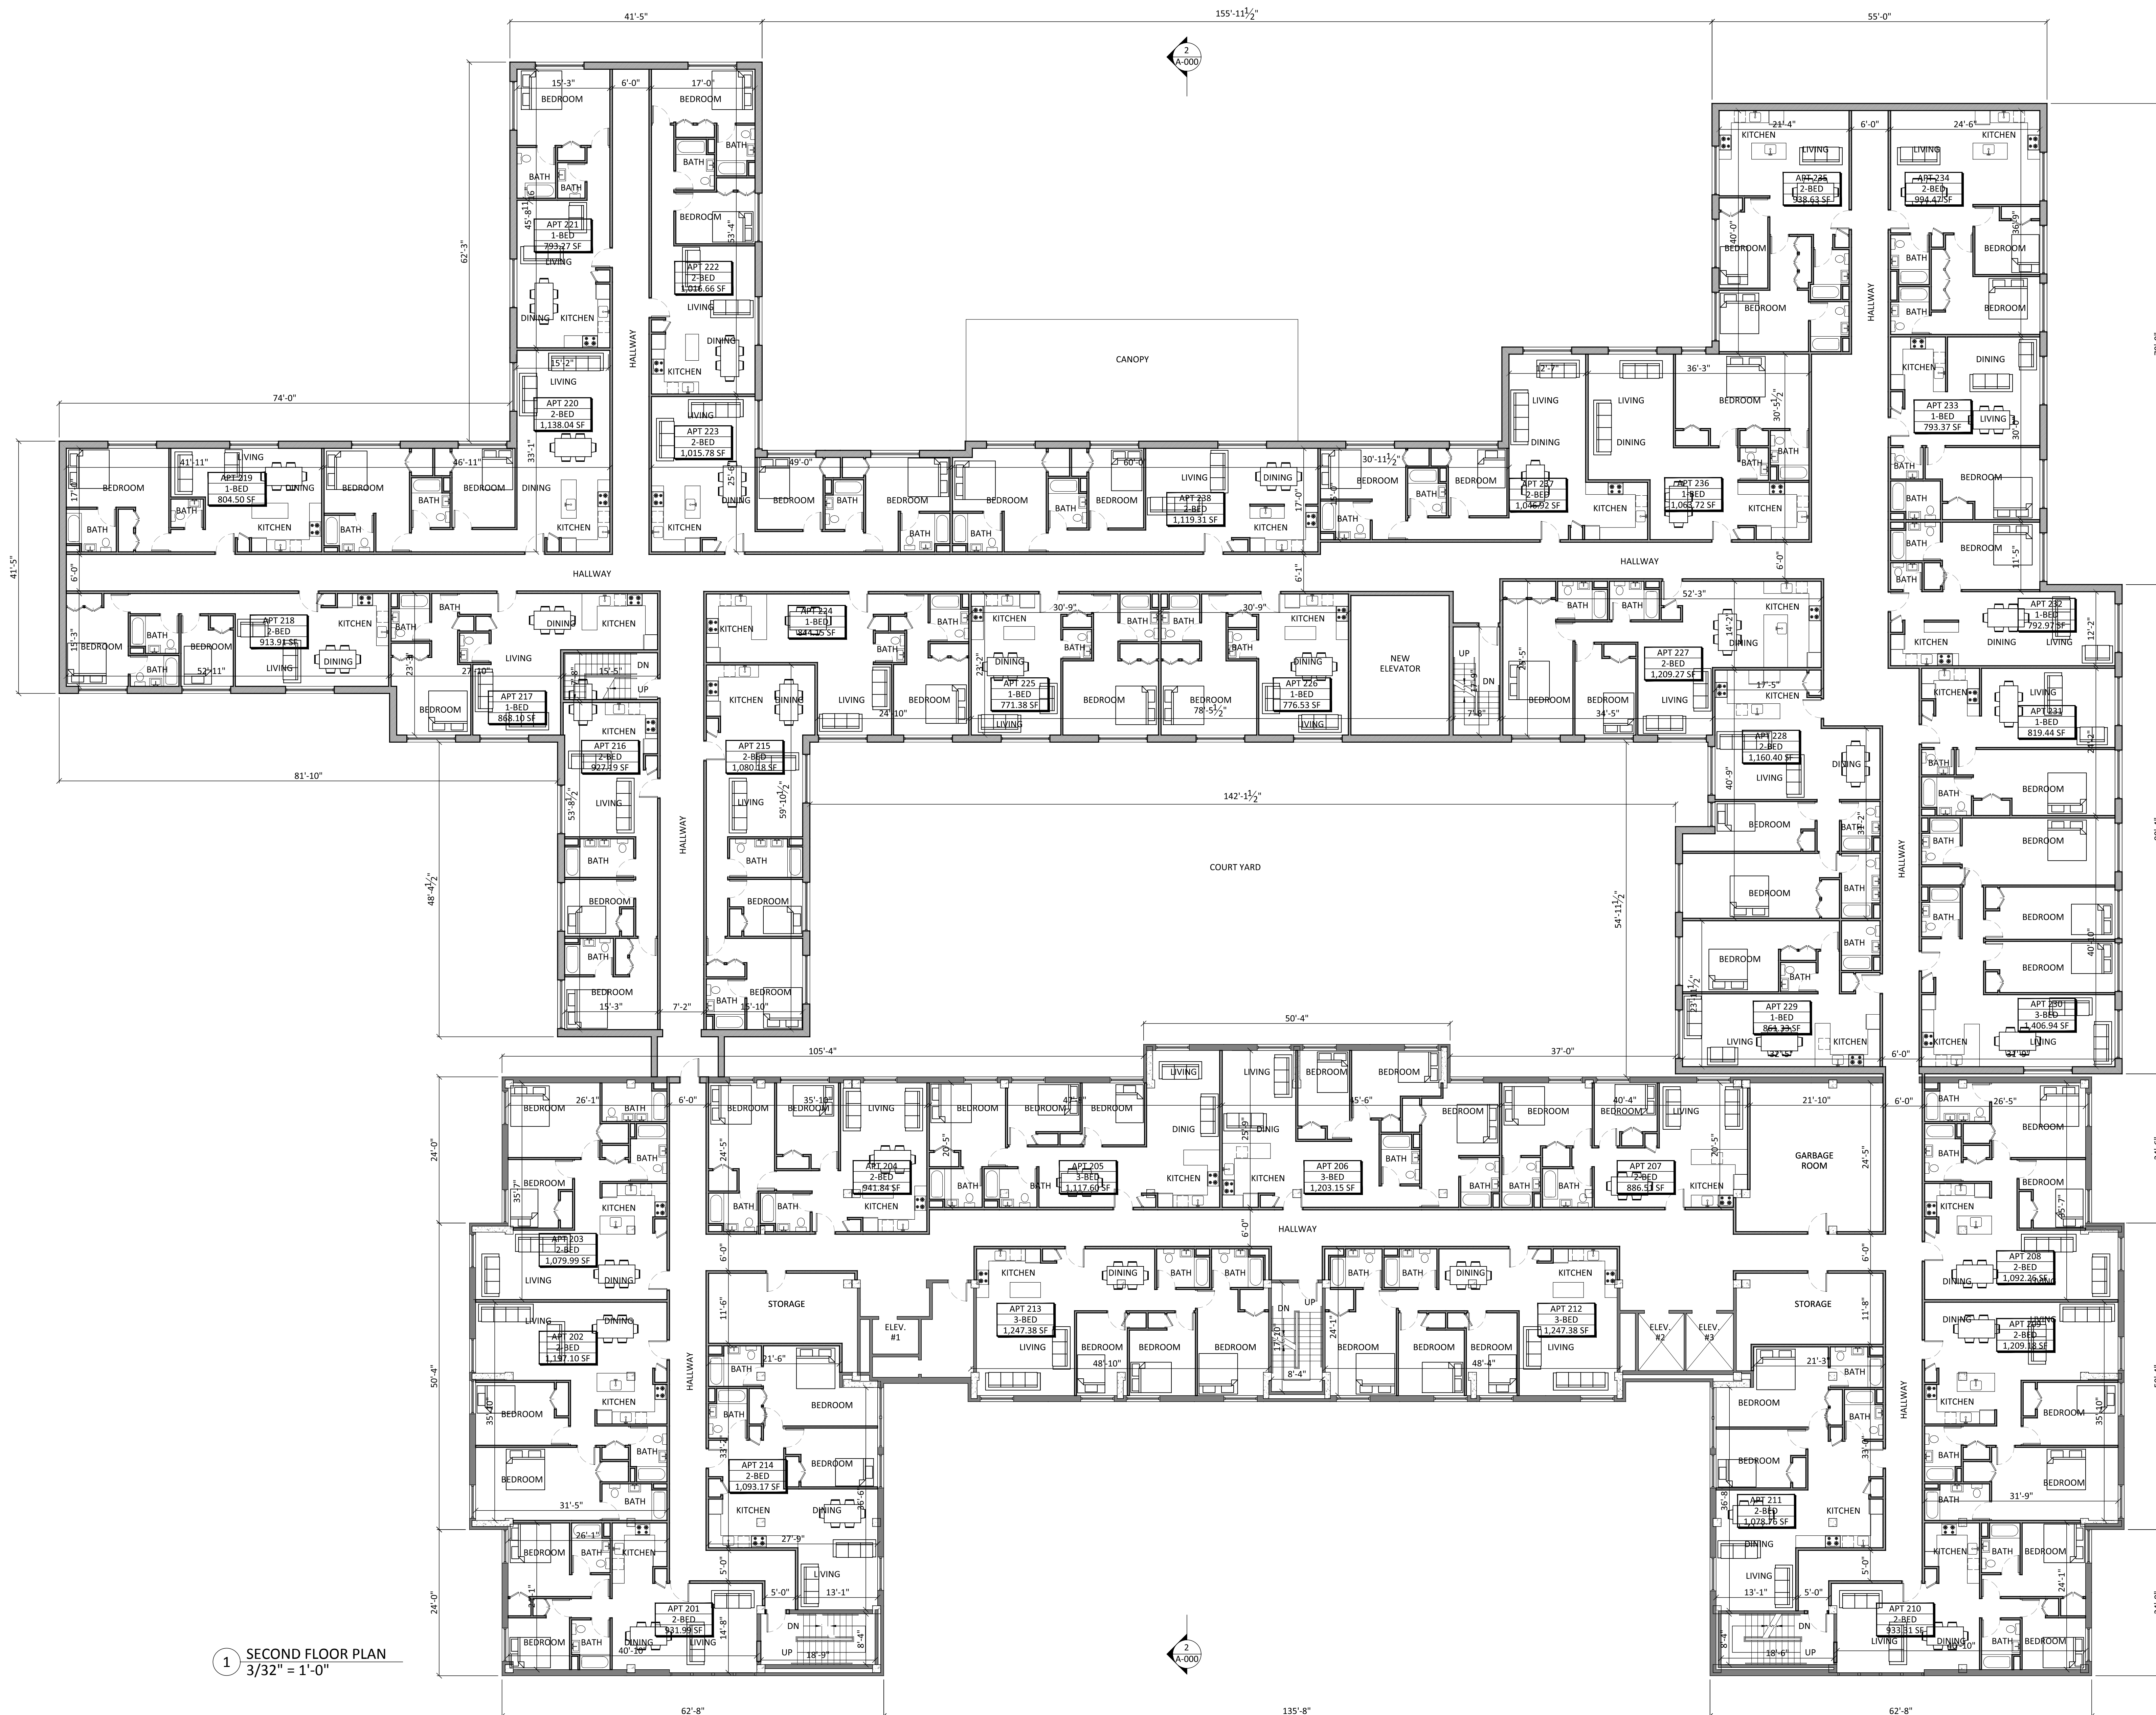

1 SECOND FLOOR PLAN  
3/32" = 1'-0"

CAD files, sealed drawings and specifications are instruments of service whose ownership belongs to De-Jan Lu, RA. Unauthorized use, changes or publication are prohibited unless expressly approved by De-Jan Lu, RA. Infringements will be prosecuted. Contractor shall verify all field conditions and dimensions and be responsible for field fit and quantity of work. No allowances shall be made in behalf of the contractor for any error or neglect on his part. In a conflict between sealed drawings and electronic files, the sealed drawings will govern.

ISSUE / REVISION RECORD		
NO.	DATE	DESCRIPTION

SEAL & SIGNATURE

DRAWING TITLE  
**SECOND FLOOR SCHEMATIC PLAN**




[illegible]

SEAL &amp; SIGNATURE

THIRD FLOOR  
SCHEMATIC PLAN

DRAWING NO.	DATE	02/13/2016
A-103.00	SCALE	AS NOTED
	DRAWN BY	P.Z.
	05 OF 06	CHECKED BY D.L.

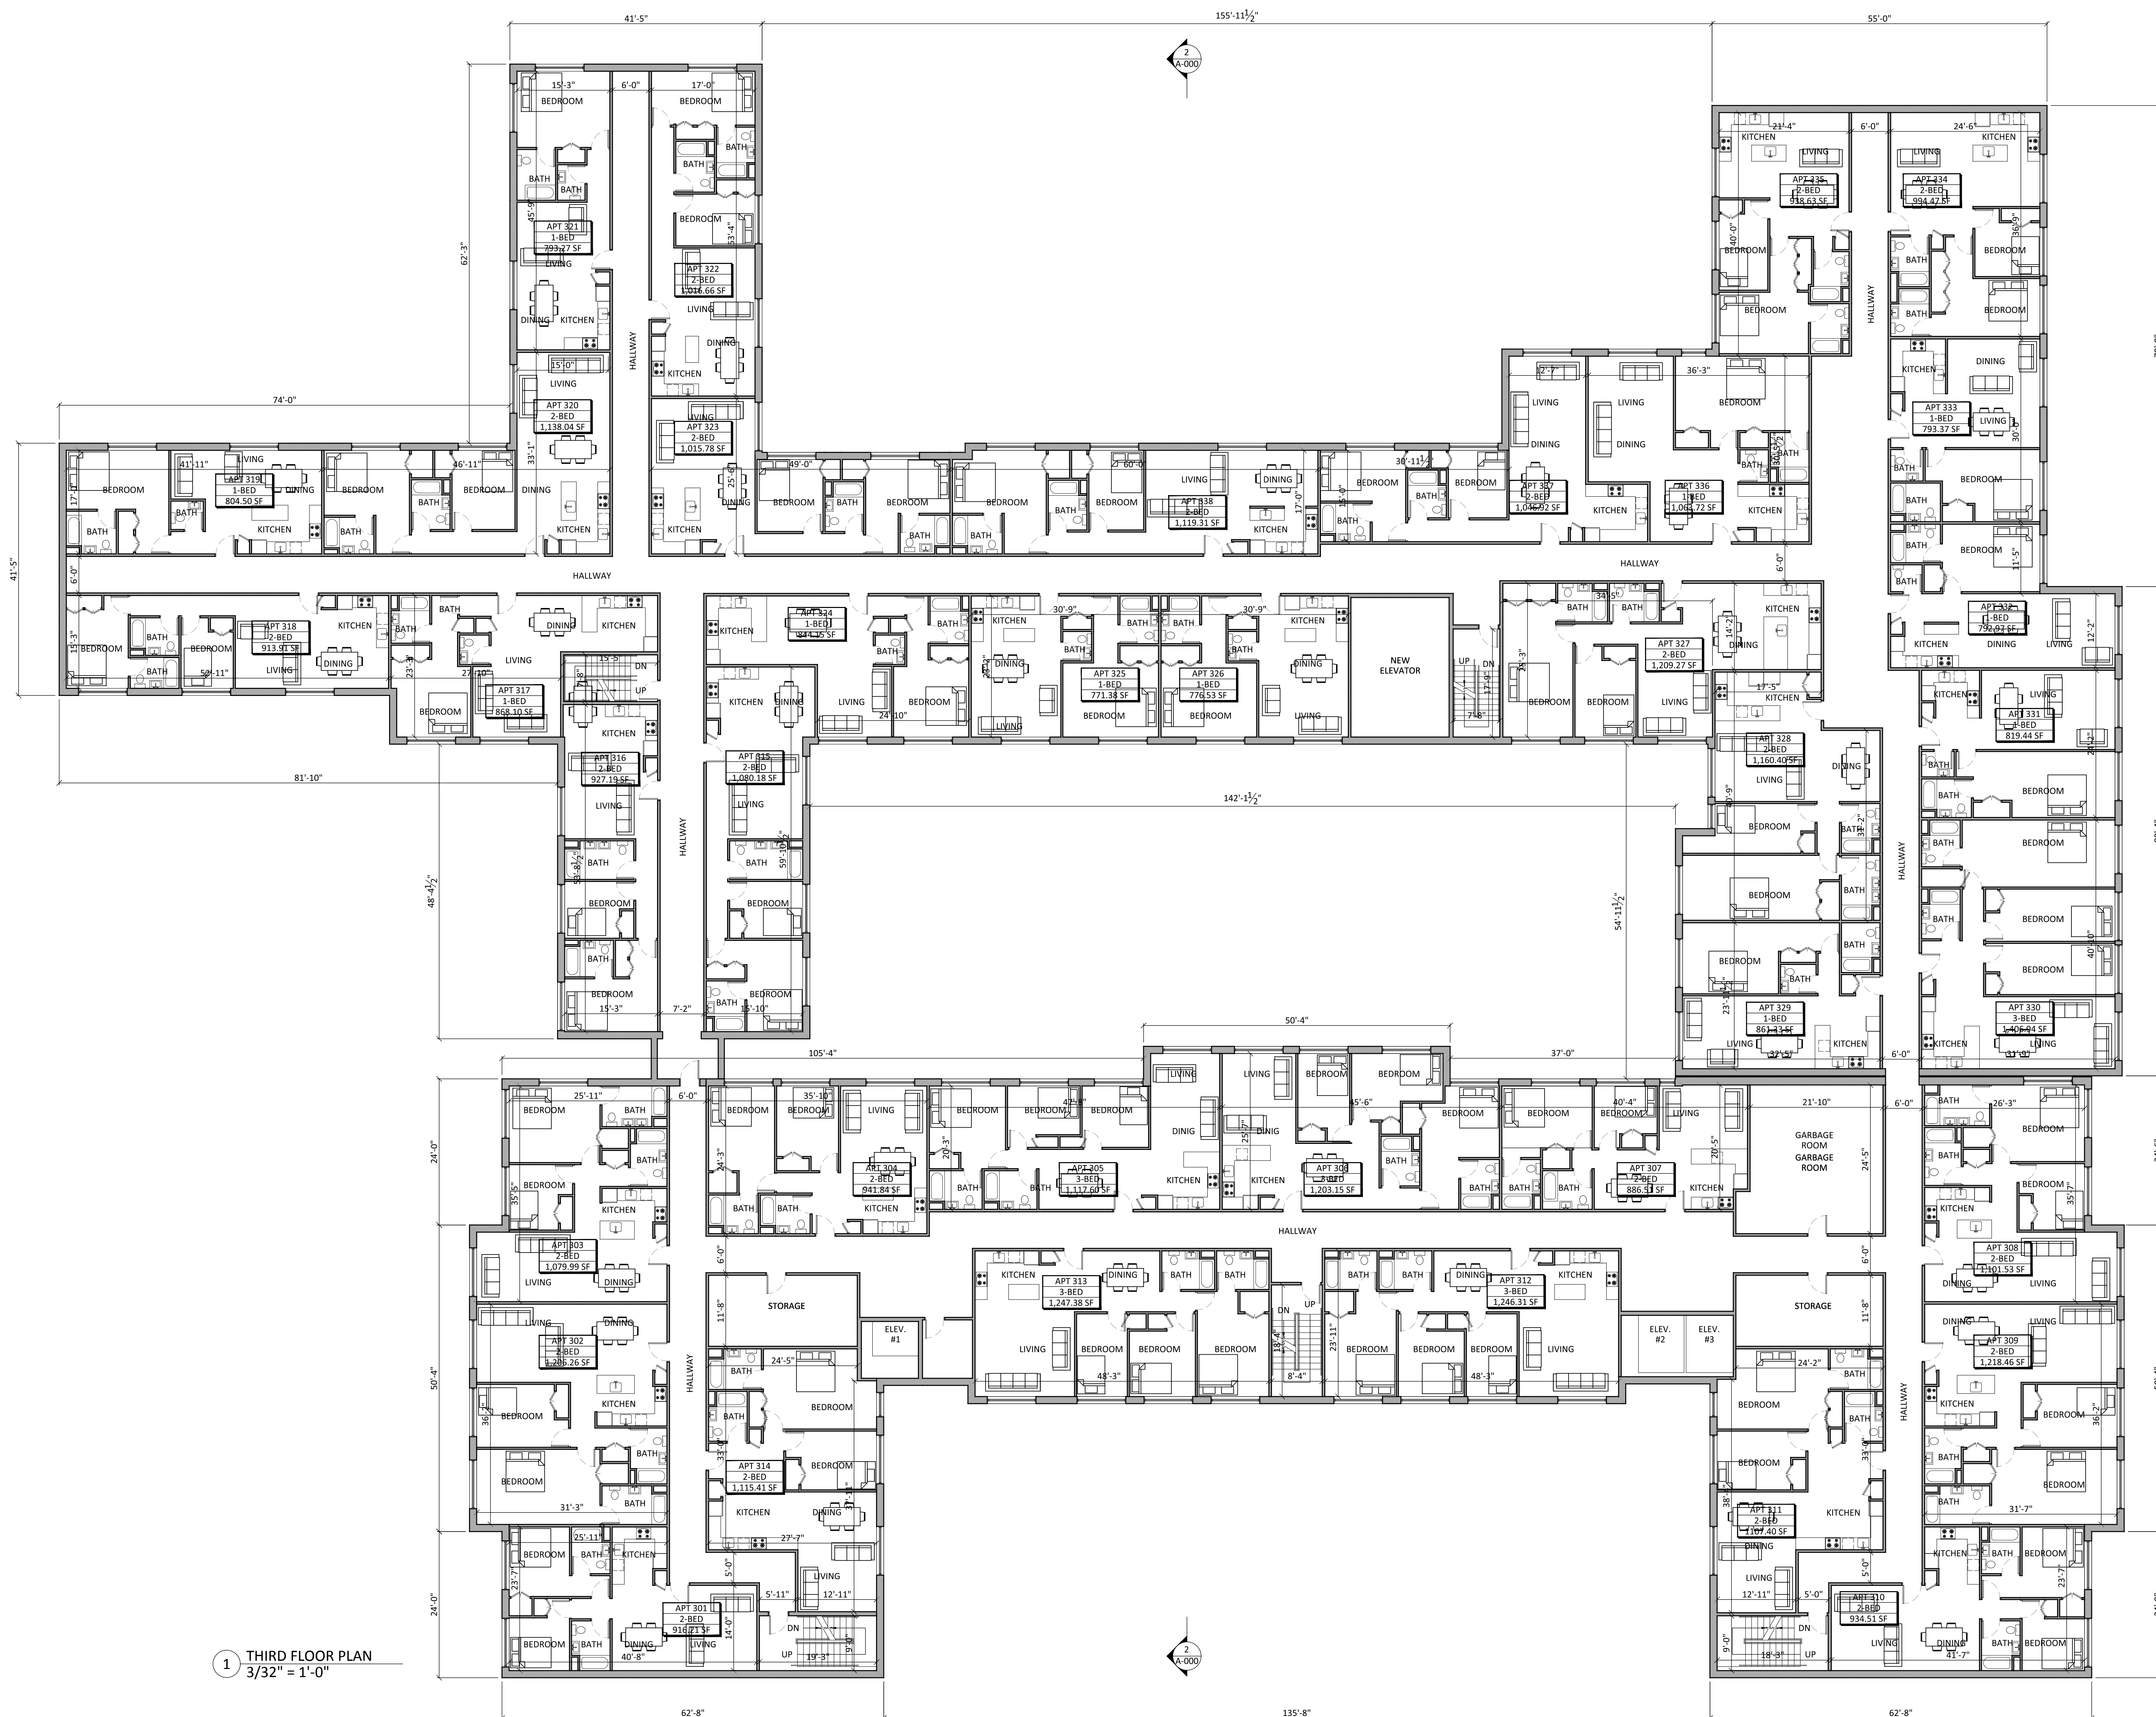

1 THIRD FLOOR PLAN  
3/32" = 1'-0"

ISSUE / REVISION RECORD		
NO.	DATE	DESCRIPTION

SEAL & SIGNATURE

DRAWING TITLE  
FOURTH FLOOR  
SCHEMATIC PLAN

DRAWING NO.	DATE	02/19/2016
SCALE	AS NOTED	
DRAWN BY	P.Z.	
06 OF 06 - CHECKED BY	D.L.	

1 FOURTH FLOOR PLAN  
3/32" = 1'-0"

