




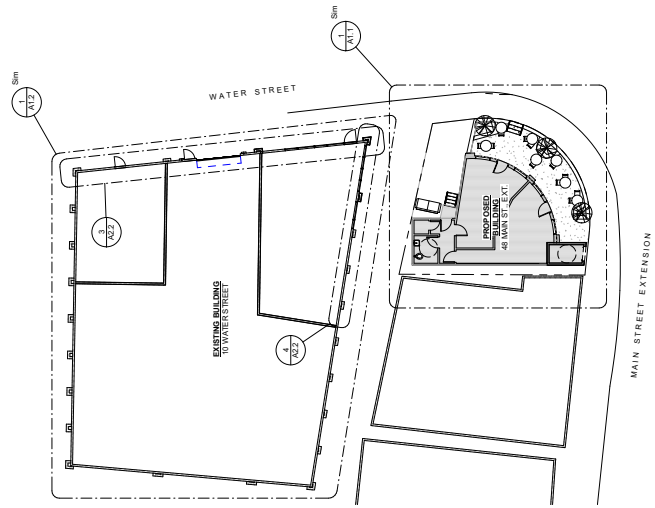


② Keyplan
1/16" = 1'-0"

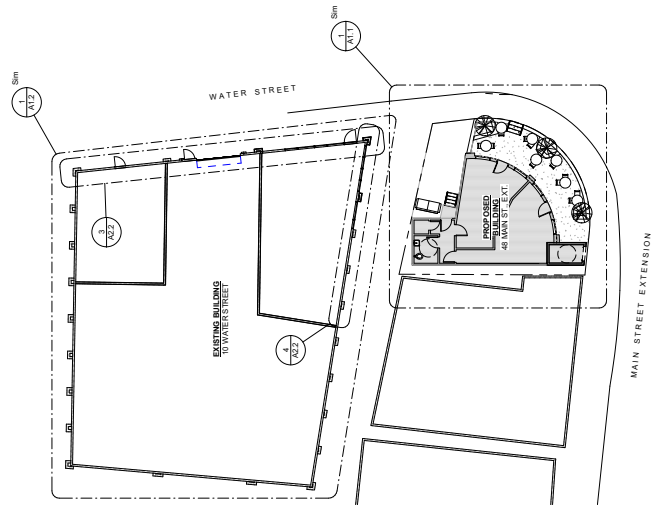

② Keyplan
1/16" = 1'-0"

[illegible]

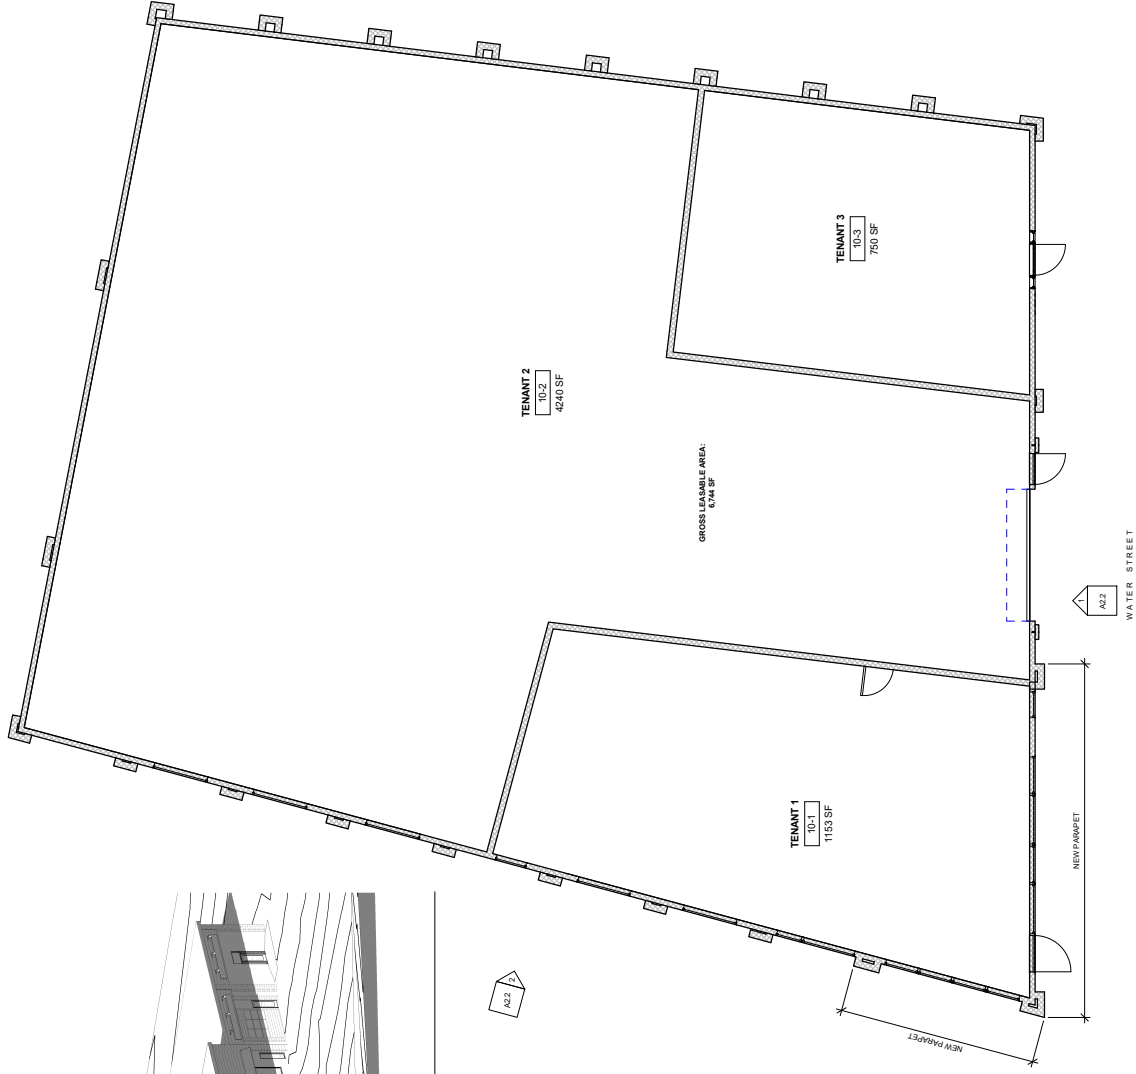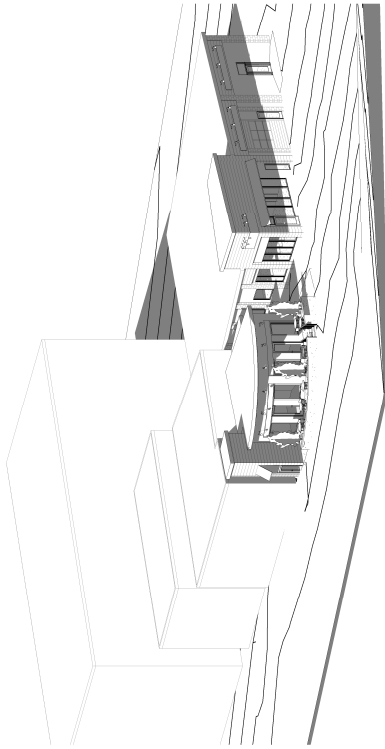[illegible]

JEI VENTURES
48 MAIN STREET EXTENSION PROJECT -
ALTERNATE FLAT ROOF

10 Water Street Floor
Plan


Project number	2029
Date	10.06.2021
Drawn by	Author
Checked by	Checker

A1.2


Scoring

① 10 Water Street Floor Plan
3/16" = 1'-0"

① $\frac{10 \text{ Water Street}}{3/16" = 1'-0"}$

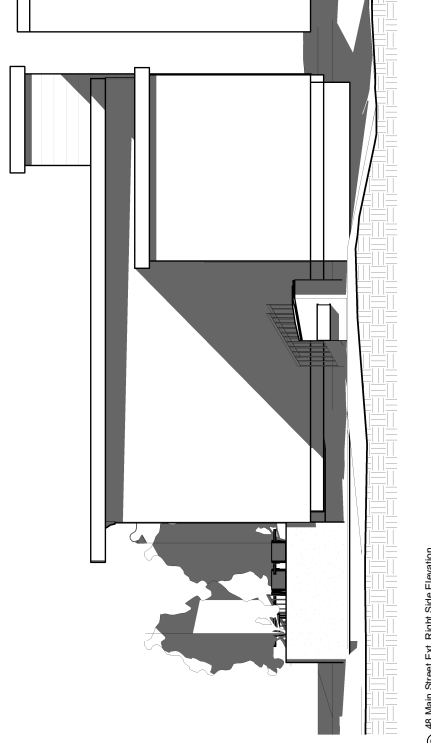

③ 48 Main Street Ext. Right Side Elevation
1/4" = 1'-0"

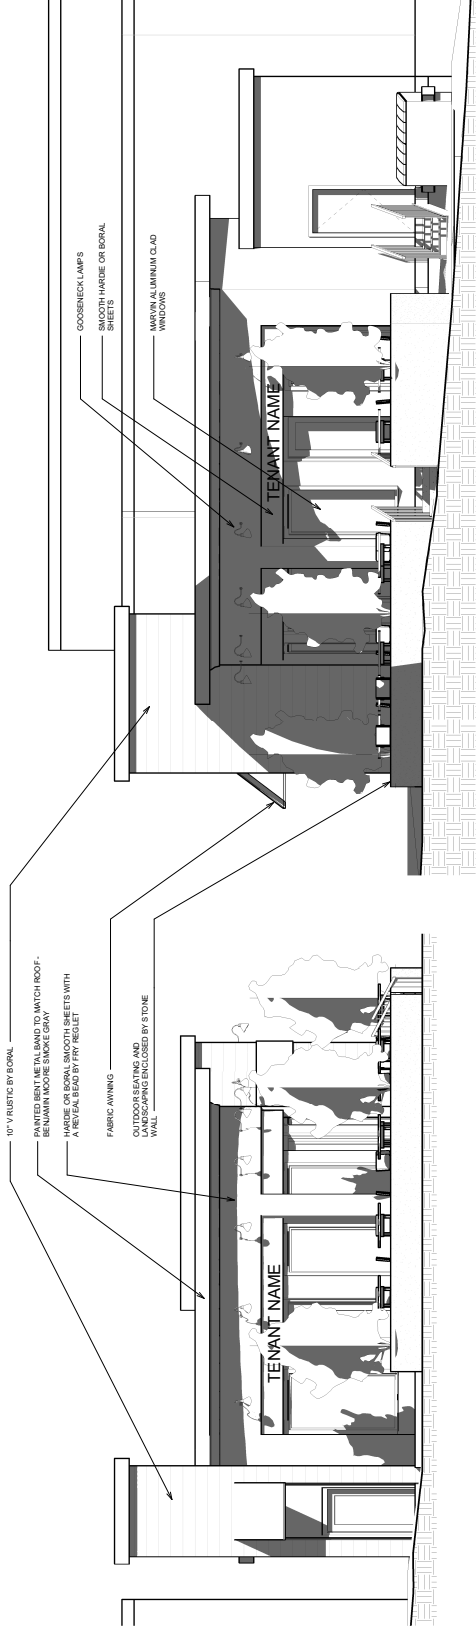

① 48 Main Street Ext. Front Elevation - Facing Main Street Extension
1/4" = 1'-0"

[illegible]

JEI VENTURES
48 MAIN STREET EXTENSION PROJECT -
ALTERNATE FLAT ROOF

48 Main Street Ext. Elevations

Project number	2029
Date	10.06.2021
Drawn by	Author
Checked by	Checker

A2.1

$$\underline{1/4'' = 1'-0''}$$

WILLIAMS DESIGN STUDIO
1243 TREMONT STREET, DUXBURY MA 02332
781-934-2150
INFO@DUXBURYDESIGN.COM

www.duxburydesign.com

Consultant	Address	Address	Phone	Fax	e-mail
------------	---------	---------	-------	-----	--------

LA 02360

