






1 FRONT ELEVATION (SOUTH)
SCALE: 3/32"=1'-0"

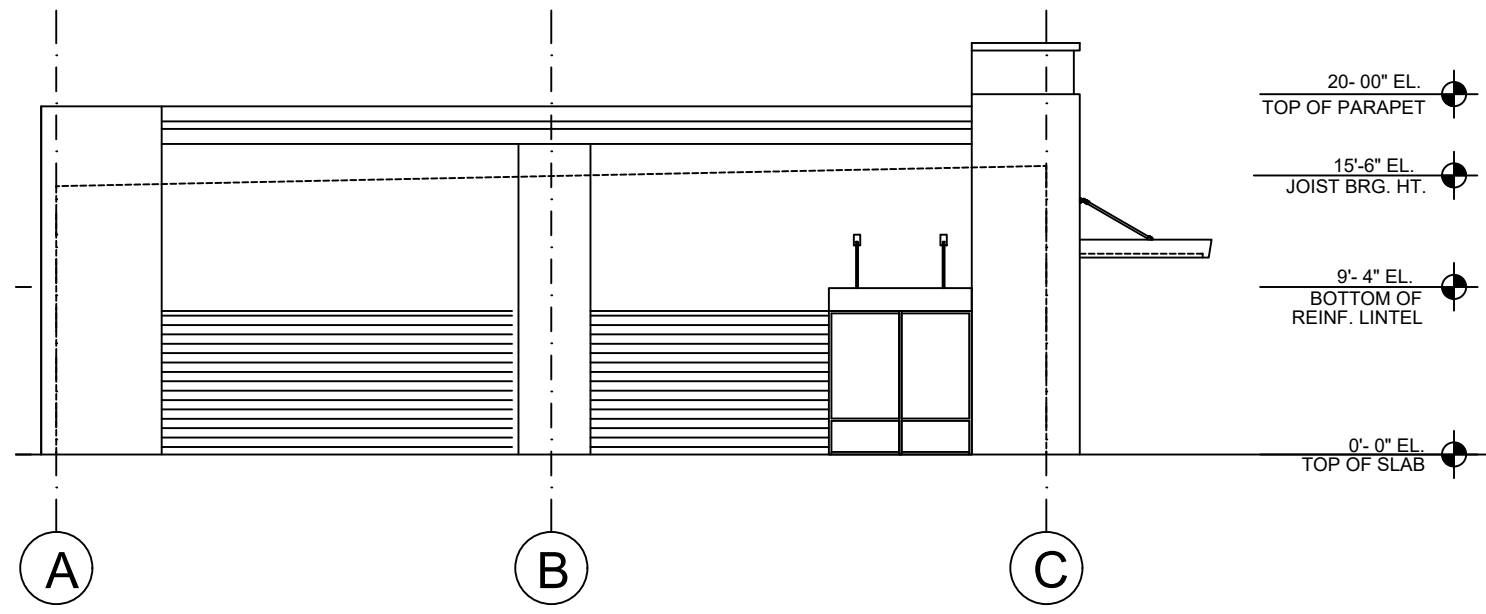

2 SIDE ELEVATION (WEST)
SCALE: 3/32"=1'-0"

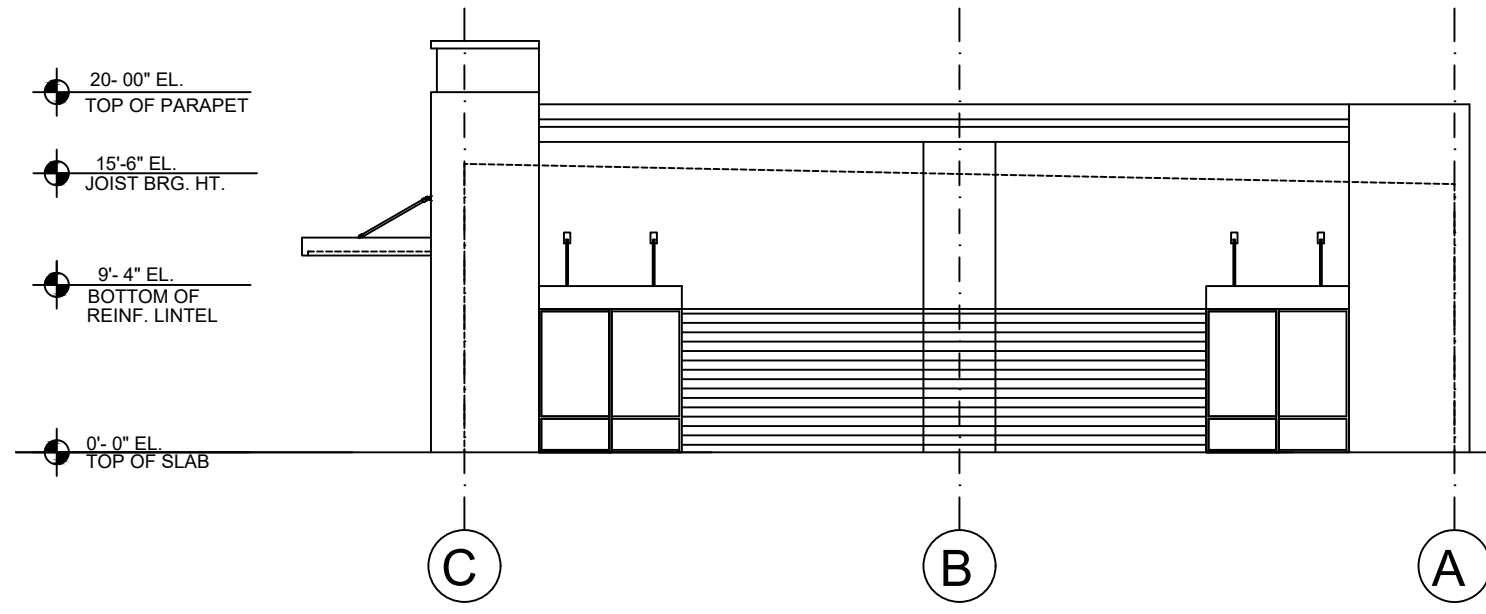


3 SIDE ELEVATION (EAST)
SCALE: 3/32"=1'-0"

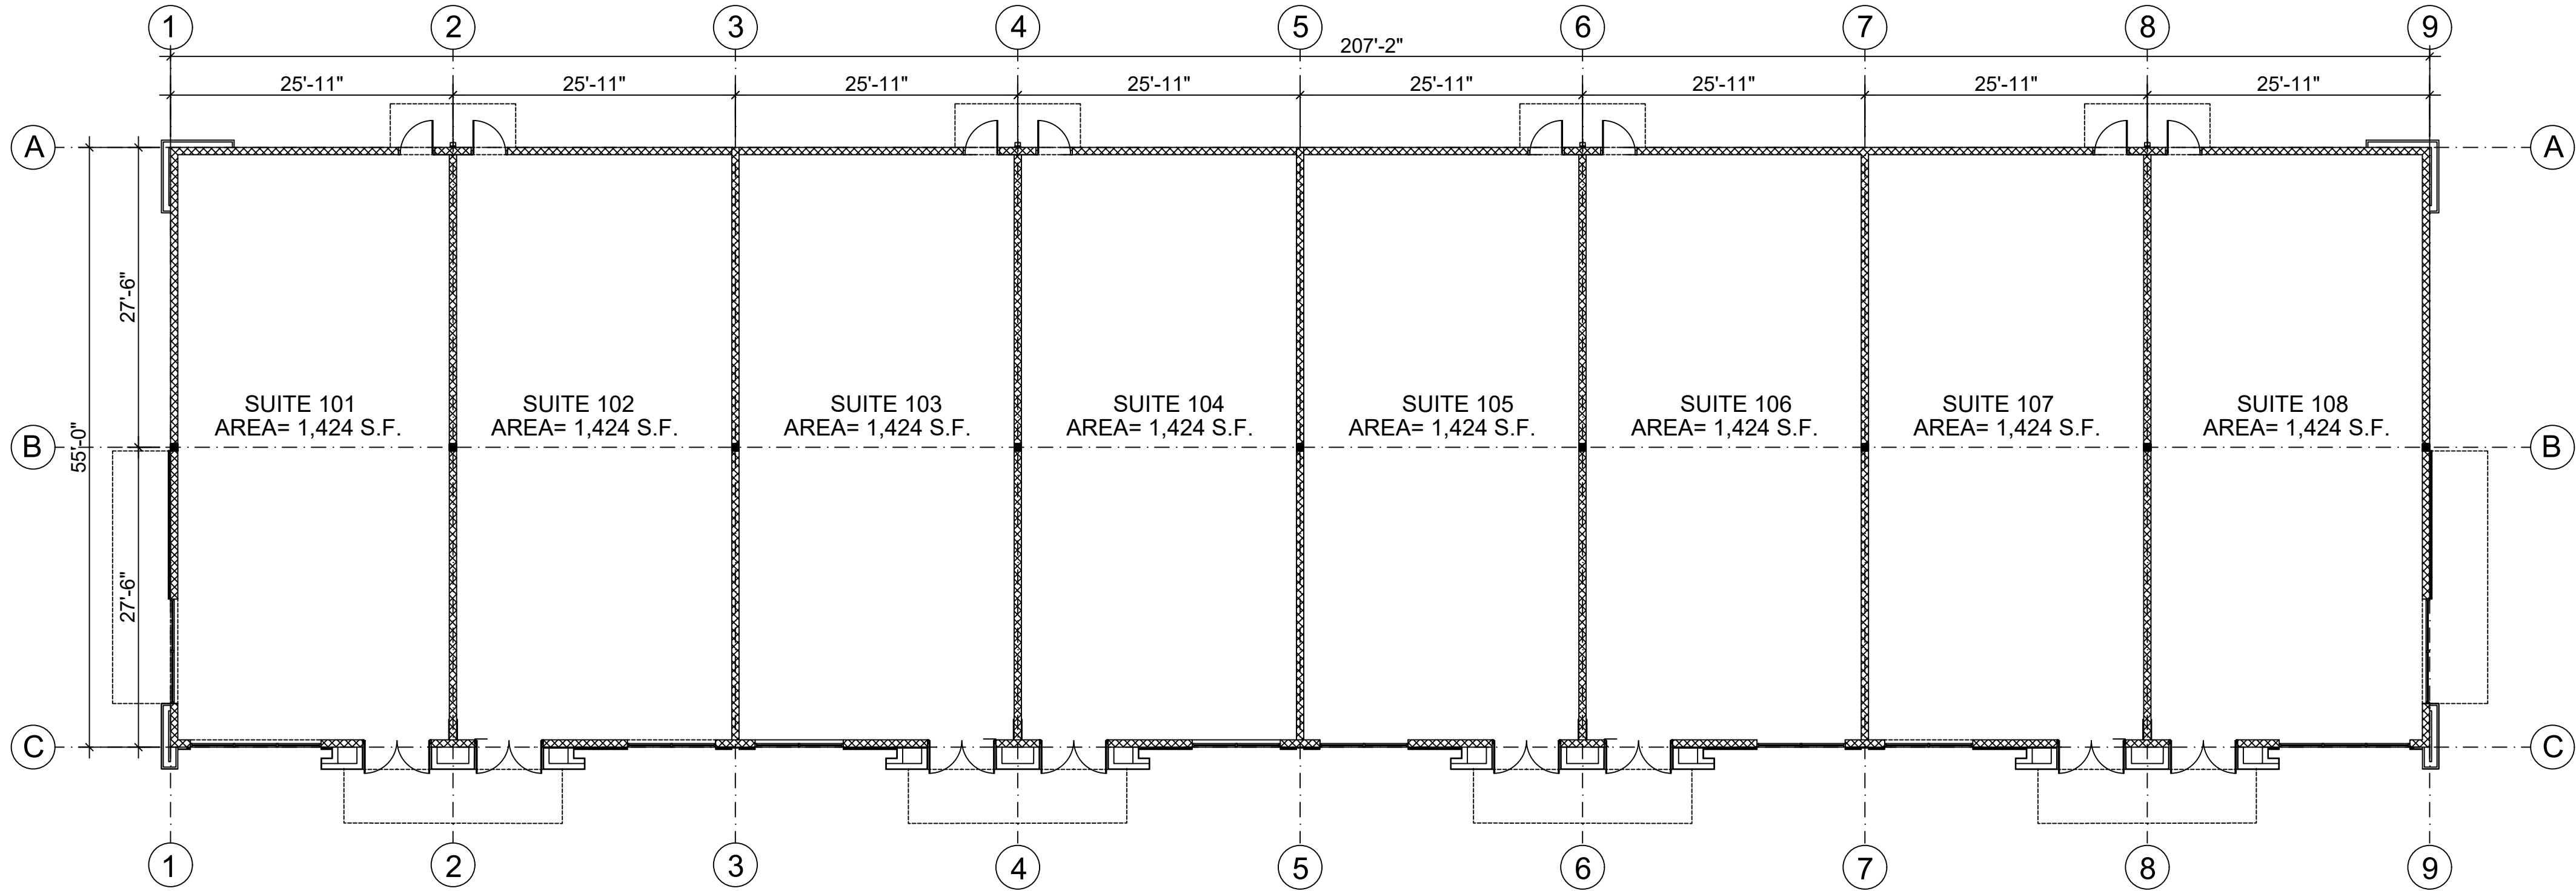


4 PROPOSED LAYOUT
SCALE: 3/32"=1'-0"

AREA CALCULATIONS BLDG. 1


SUITE 101	1,424 S.F.
SUITE 102	1,424 S.F.
SUITE 103	1,424 S.F.
SUITE 104	1,424 S.F.
SUITE 105	1,424 S.F.
SUITE 106	1,424 S.F.
SUITE 107	1,424 S.F.
SUITE 108	1,424 S.F.
TOTAL BUILDING	11,392 S.F.

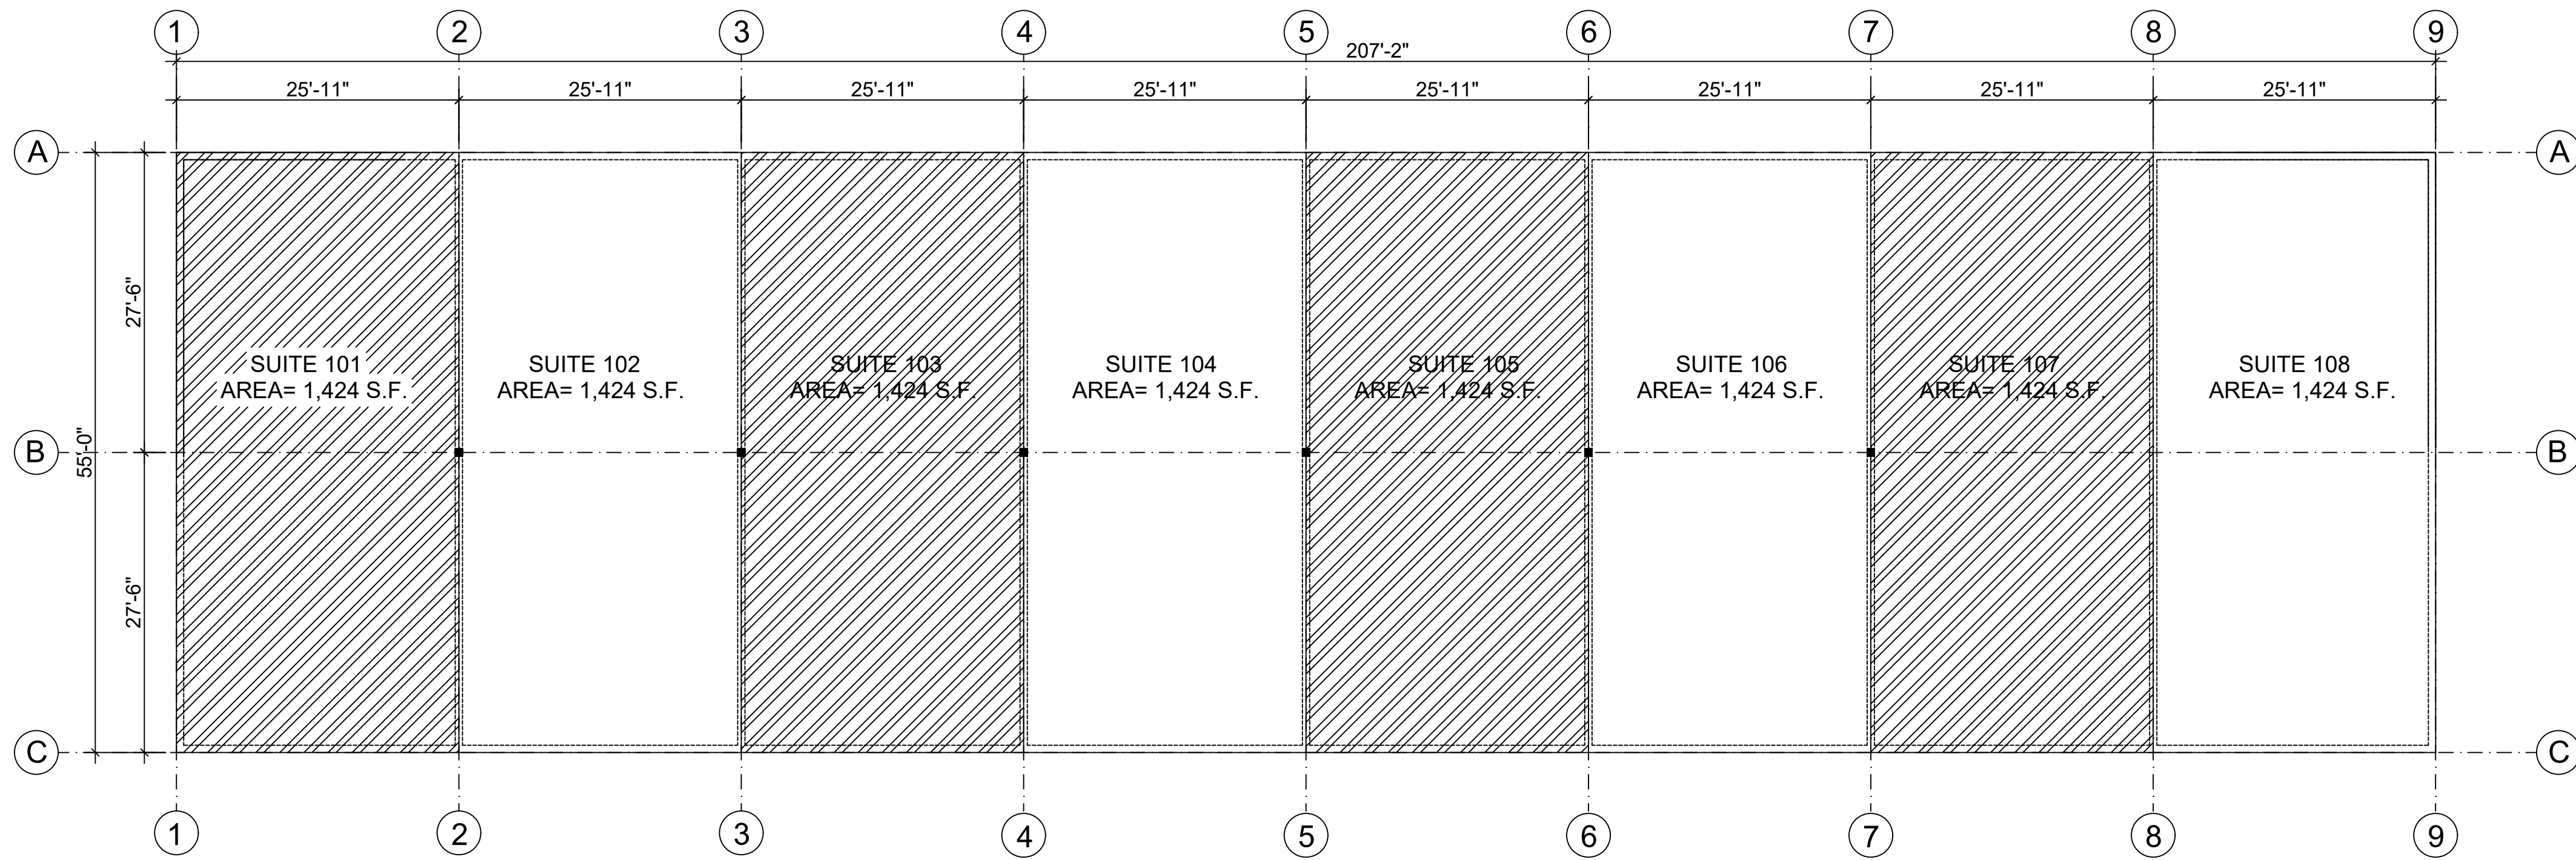

5 SUITES SQUARE FOOTAGE
SCALE: 3/32"=1'-0"

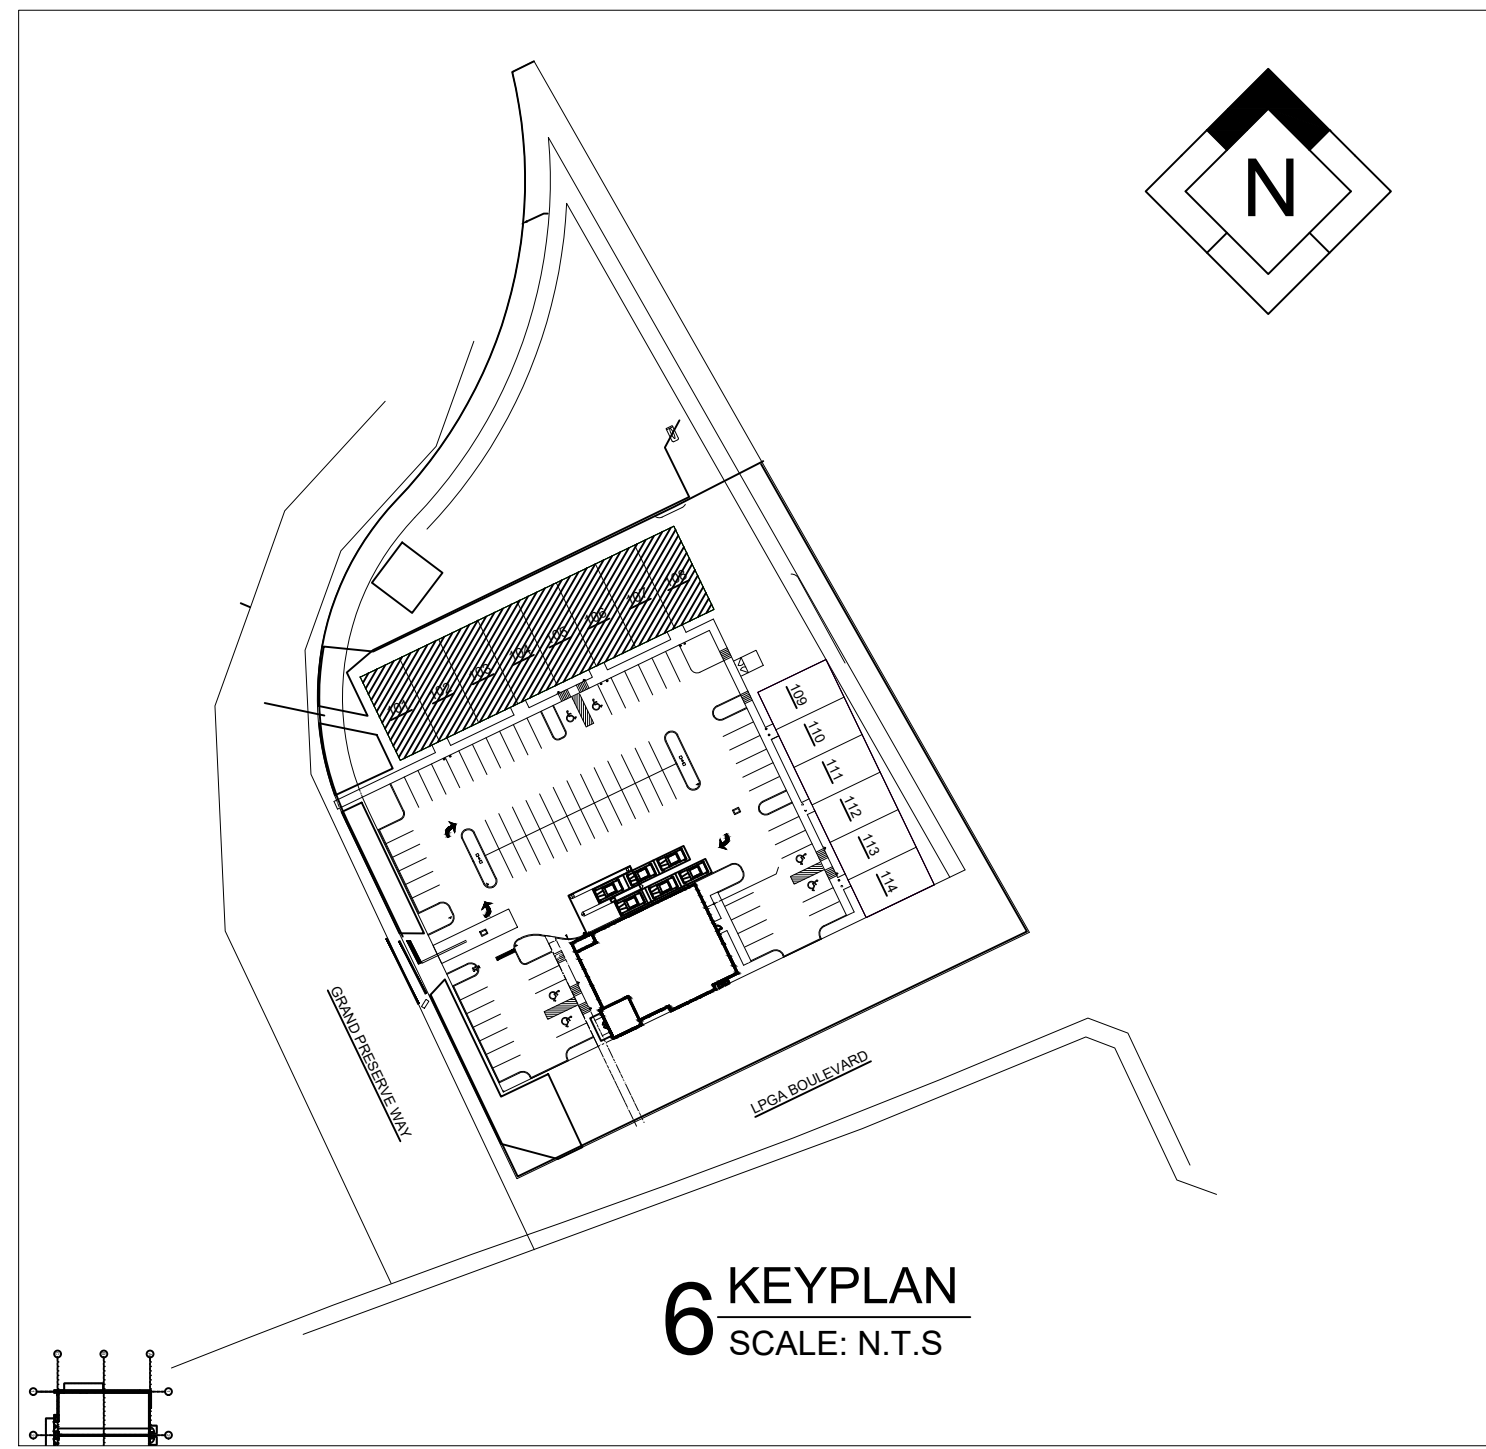

6 KEYPLAN
SCALE: N.T.S

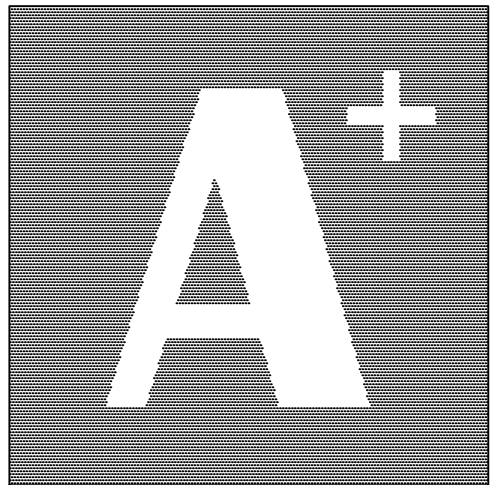

ARCHITECTURAL DESIGN
+ ASSOCIATES INC.
AA26001959
801 S. Yonge St. Suite 4, Ormond Beach, FL 32174
Ph: (386) 676 2686
E-mail: design@architecturald.com

GRAND PRESERVE

111 GRAND PRESERVE WAY
LPGA BOULEVARD - DAYTONA BEACH, FL.

BUILDING 1

SEAL

RICHARD BROOKFIELD
PRINCIPAL ARCHITECT

TO THE BEST OF THE
ARCHITECT'S KNOWLEDGE, THE
PLANS AND SPECIFICATIONS
COMPLY WITH THE APPLICABLE
MINIMUM BUILDING CODES AND
THE APPLICABLE FIRE SAFETY
STANDARDS AS DETERMINED BY
THE LOCAL AUTHORITY IN
ACCORDANCE WITH SECTION
110.8.4.4 FBC-B AND CHAPTER 633,
FLORIDA STATUTES.

DRAWN BY: A. Gaviria

OWNER: SUNGLOW CONSTRUCT.

REV#	DATE	DESCRIPTION

12-03-21

SHEET NUMBER

A-100

CONSTRUCTION DOCUMENTS