






1 FRONT ELEVATION (SOUTH)
SCALE: 3/32"=1'-0"

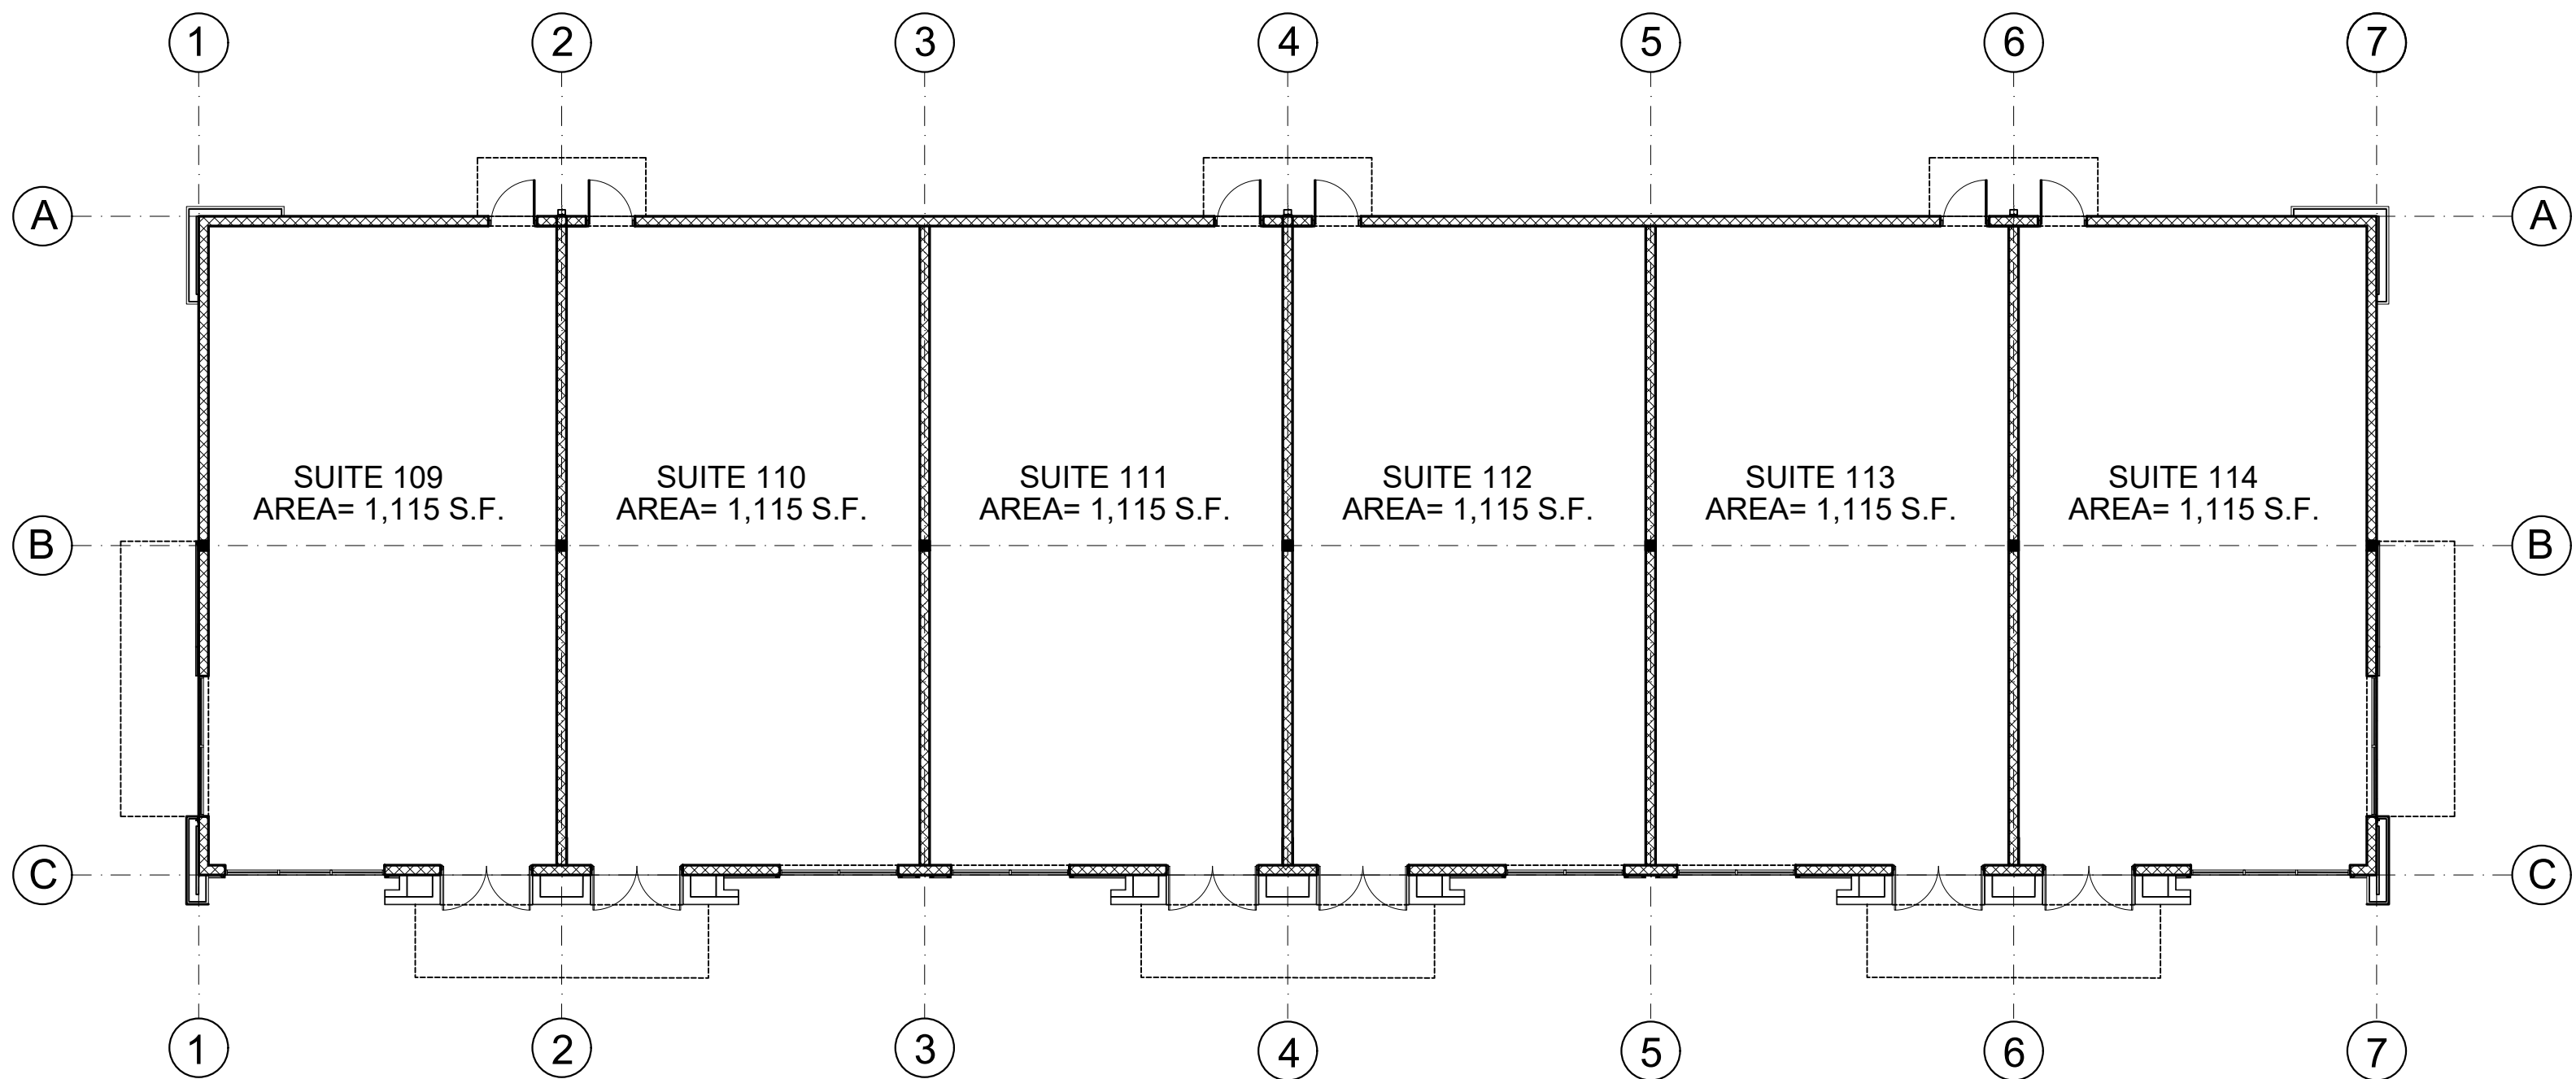


4 PROPOSED LAYOUT
SCALE: 3/32"=1'-0"

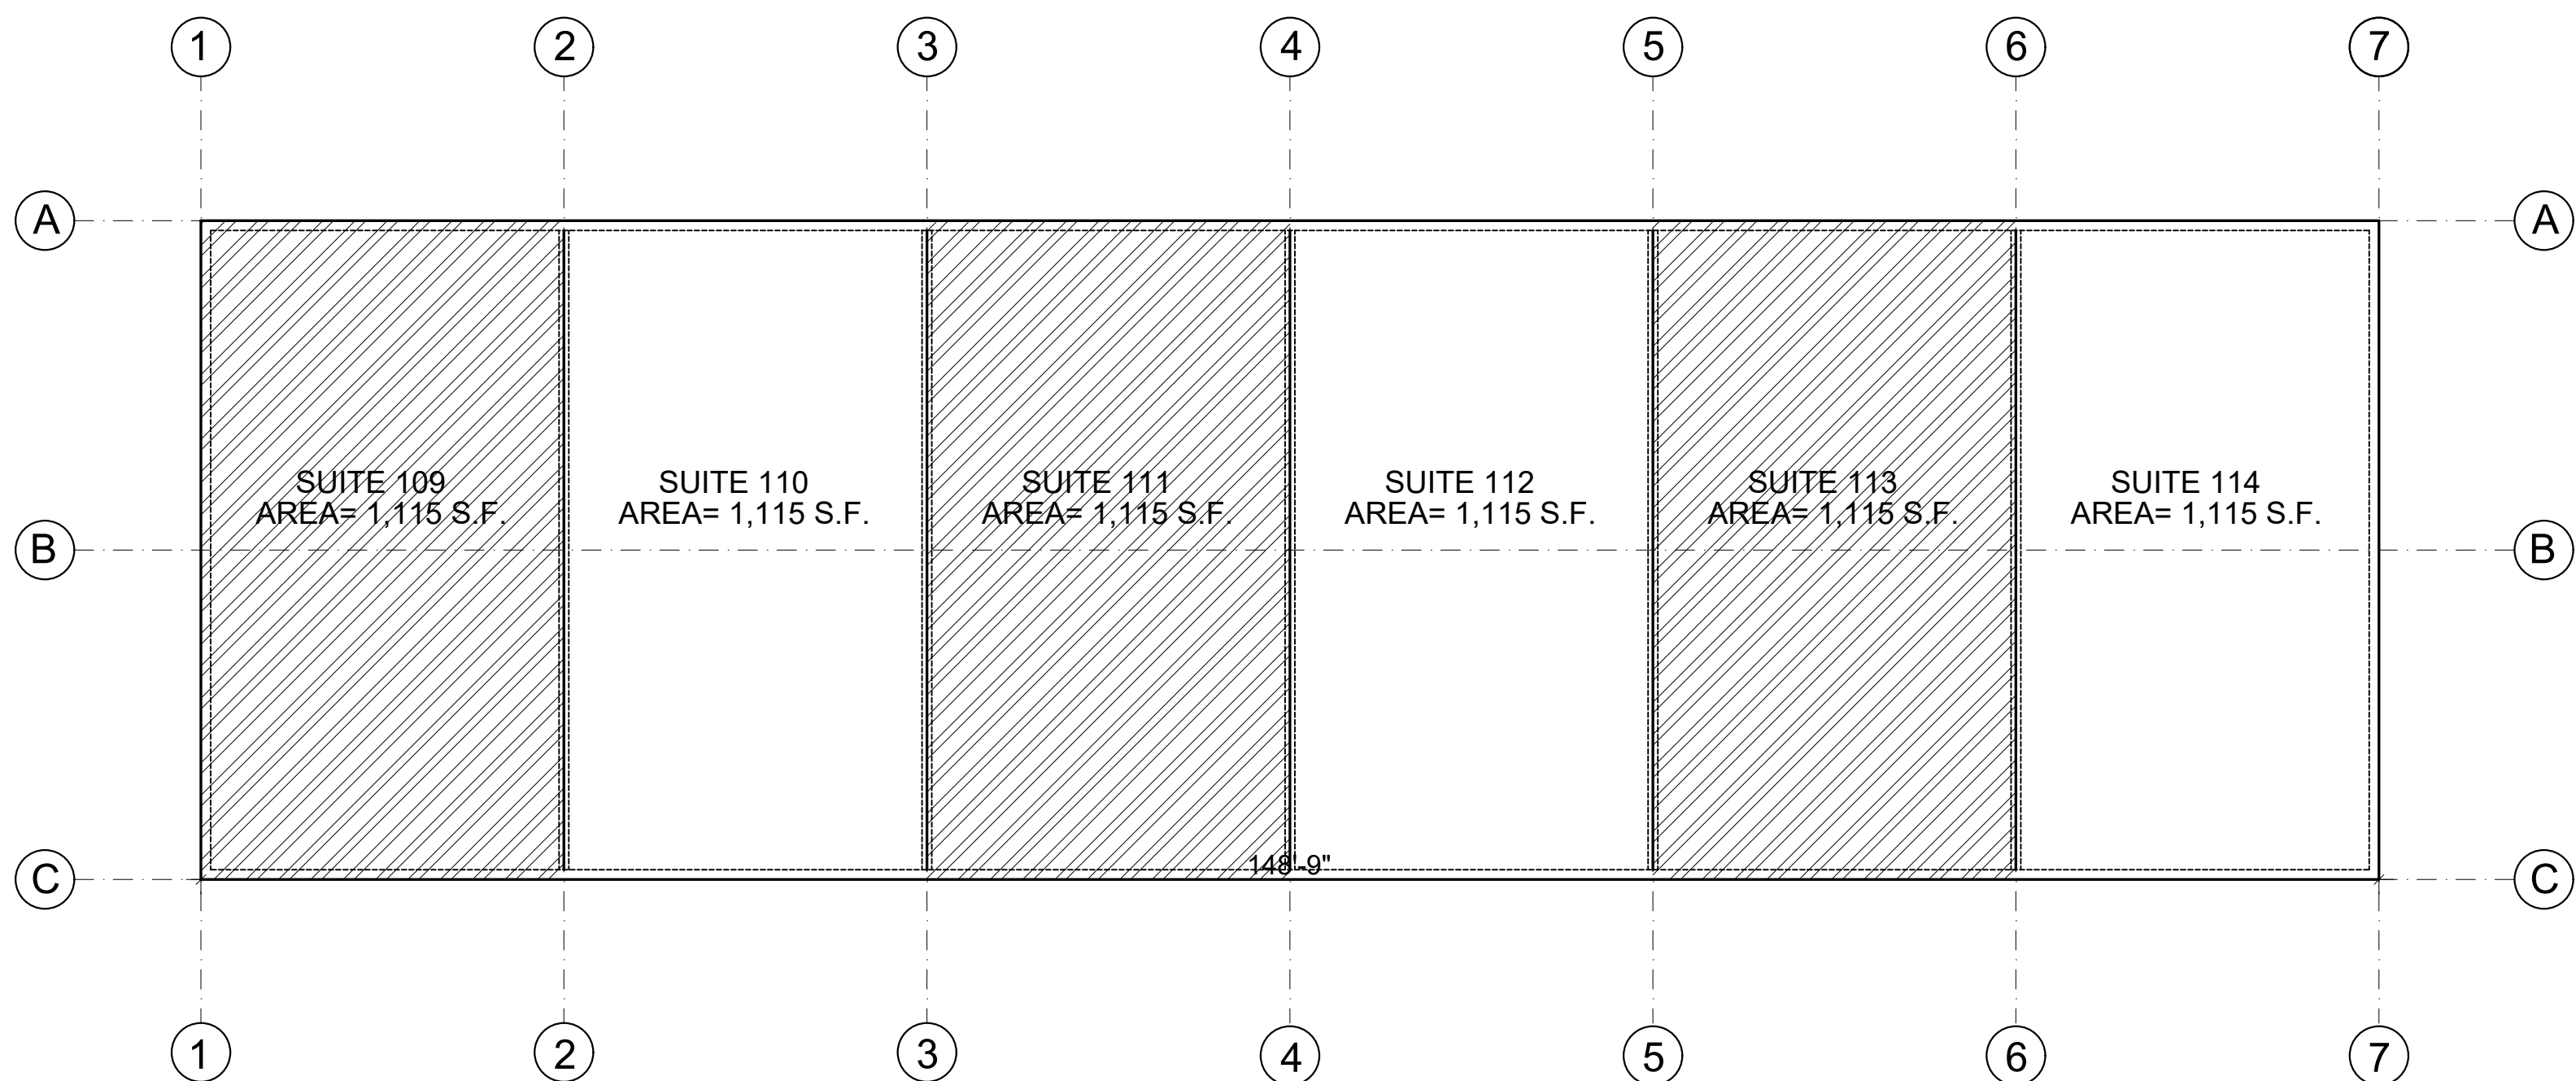

5 SUITES SQUARE FOOTAGE
SCALE: 3/32"=1'-0"

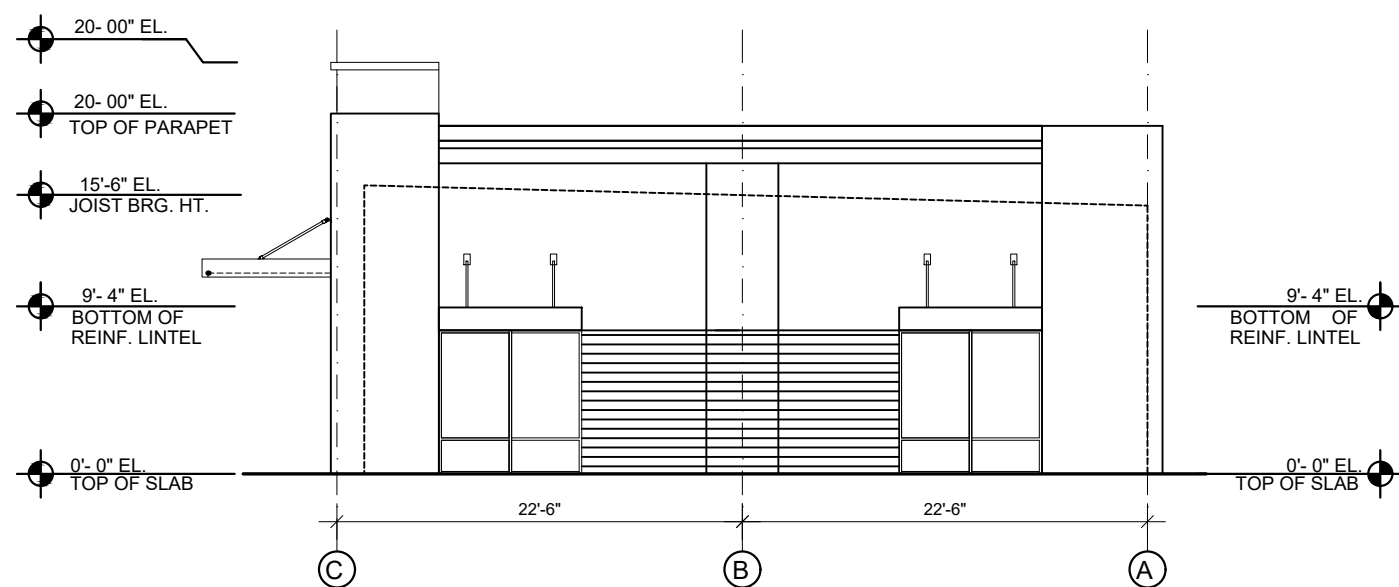


2 SIDE ELEVATION (WEST)
SCALE: 3/32"=1'-0"

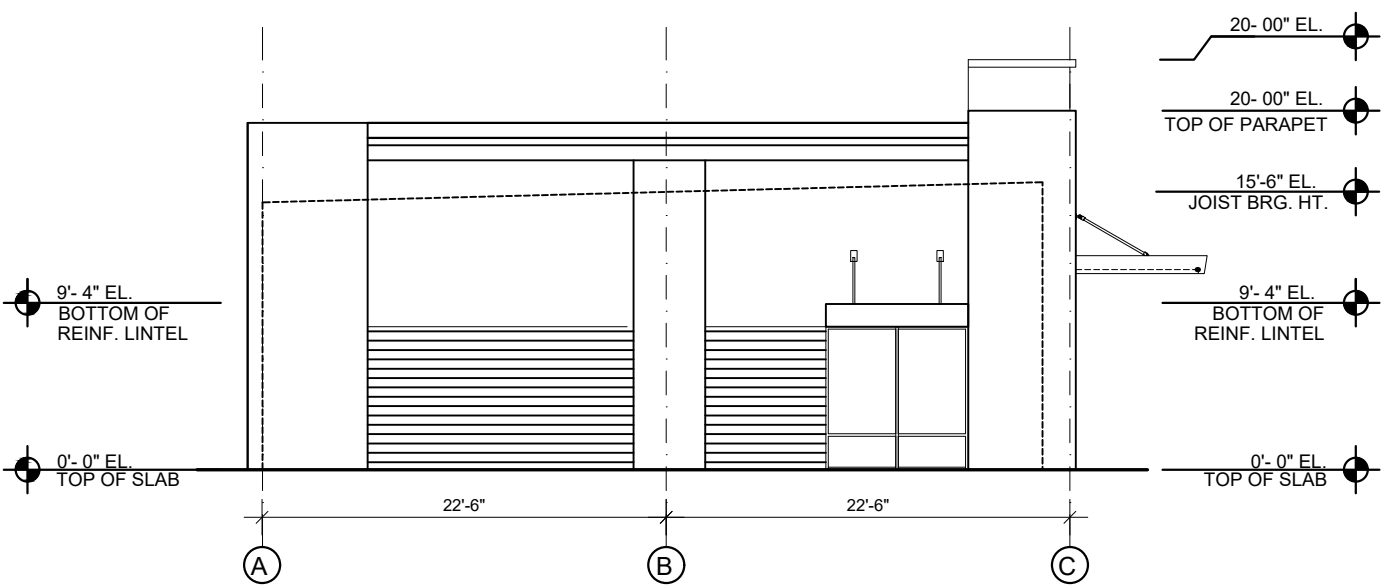


3 SIDE ELEVATION (EAST)
SCALE: 3/32"=1'-0"

AREA CALCULATIONS BLDG. 2	
SUITE 109	1,115 S.F.
SUITE 110	1,115 S.F.
SUITE 111	1,115 S.F.
SUITE 112	1,115 S.F.
SUITE 113	1,115 S.F.
SUITE 114	1,115 S.F.
TOTAL BUILDING	6,690 S.F.

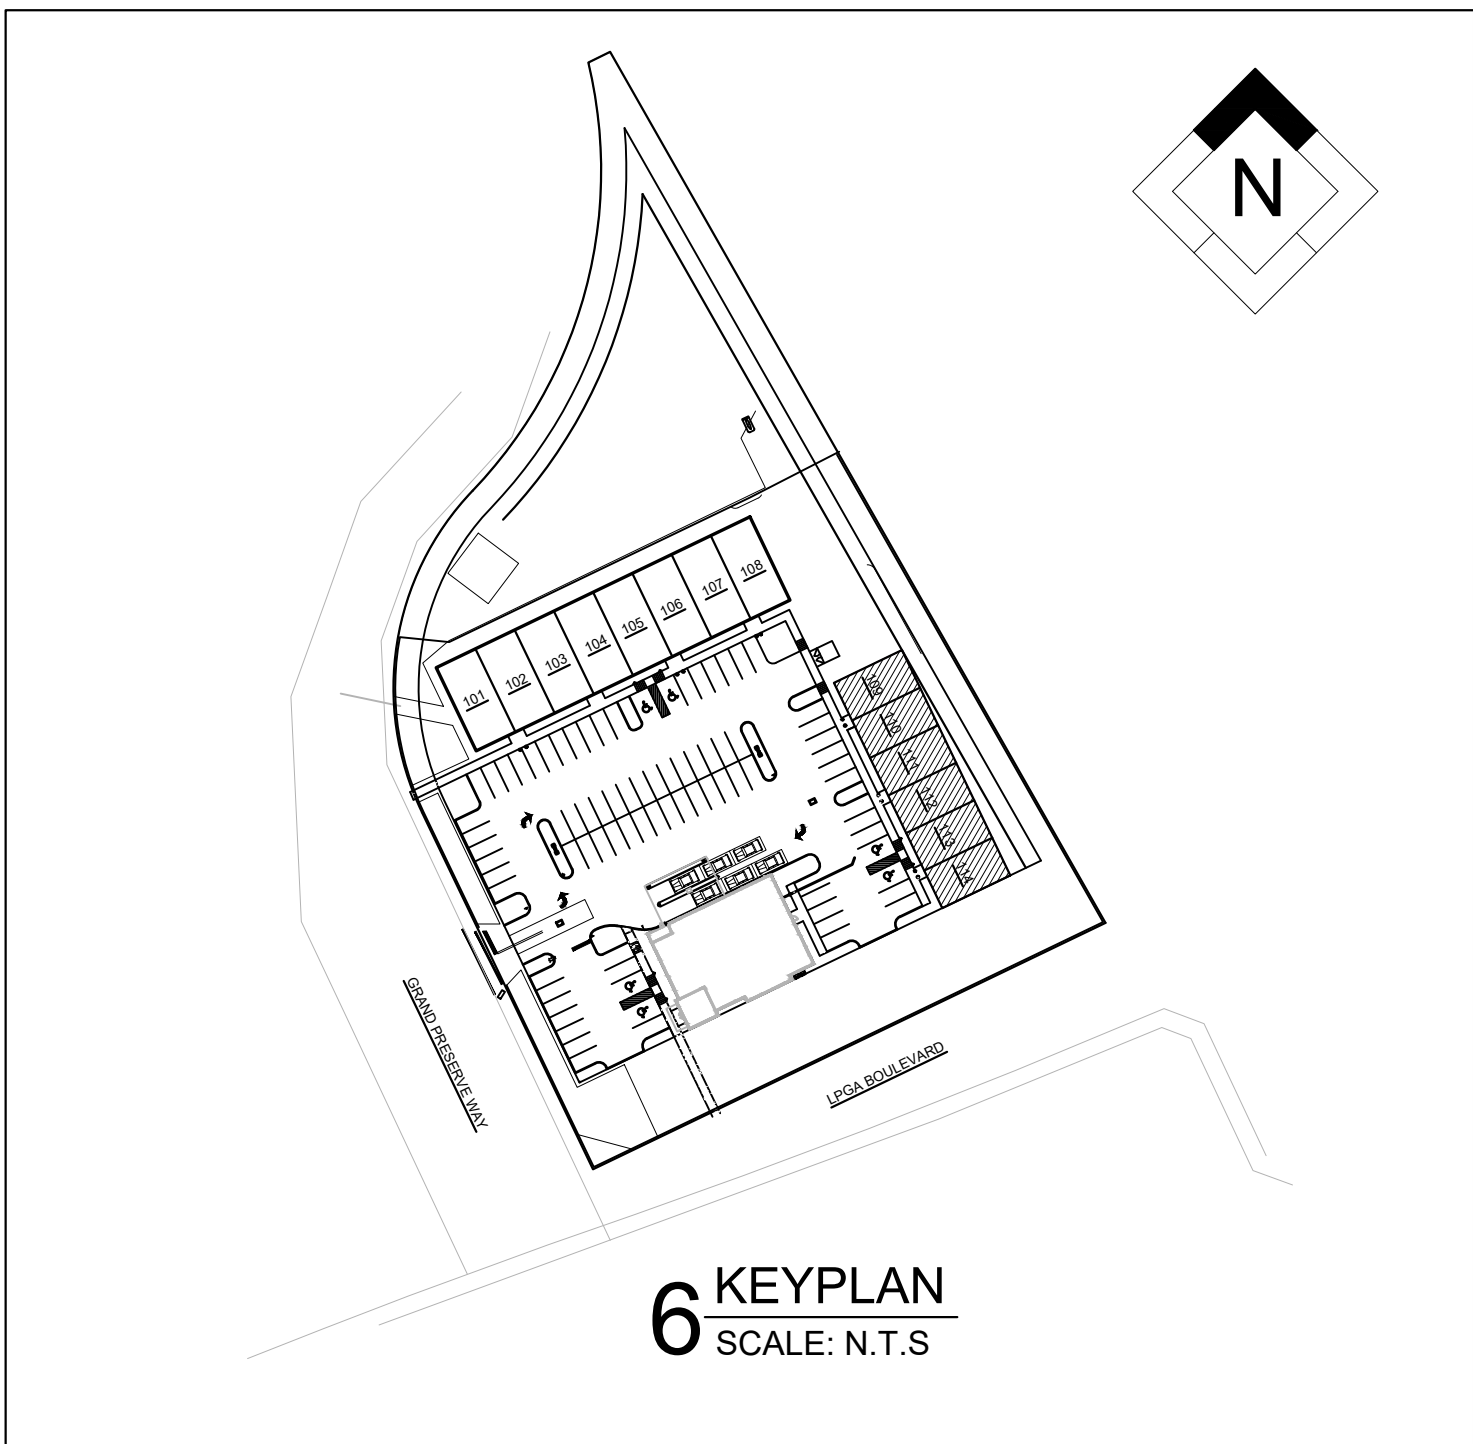

6 KEYPLAN
SCALE: N.T.S.

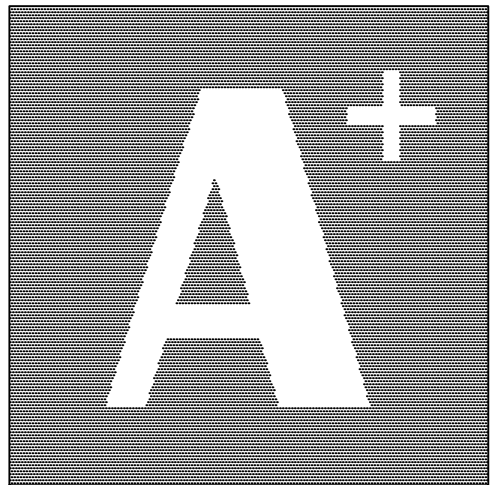

ARCHITECTURAL DESIGN
+ ASSOCIATES INC.
AA26001959
801 S. Yonge St. Suite 4, Ormond Beach, FL 32174
Ph: (386) 676 2686
E-mail: design@architecturald.com

GRAND PRESERVE

111 GRAND PRESERVE WAY
LPGA BOULEVARD - DAYTONA BEACH, FL.

BUILDING 2

SEAL

RICHARD BROOKFIELD
PRINCIPAL ARCHITECT

TO THE BEST OF THE
ARCHITECT'S KNOWLEDGE, THE
PLANS AND SPECIFICATIONS
COMPLY WITH THE APPLICABLE
MINIMUM BUILDING CODES AND
THE APPLICABLE FIRE SAFETY
STANDARDS AS DETERMINED BY
THE LOCAL AUTHORITY IN
ACCORDANCE WITH SECTION
110.8.4.4 FBC-B AND CHAPTER 633,
FLORIDA STATUTES.

DRAWN BY: A. Gaviria

OWNER: SUNGLOW CONSTRUCT.

REV#	DATE	DESCRIPTION

12-03-21

SHEET NUMBER

A-200

CONSTRUCTION DOCUMENTS