





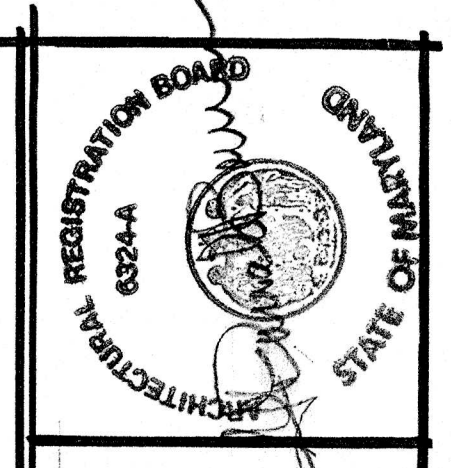


G. DONALD BOWEN, INC.
G. DONALD BOWEN, ARCHITECT
409 SHADY CREEK WAY
SALISBURY, MARYLAND 21804

GILLIS
GILKERSON
INCORPORATED
GENERAL CONTRACTORS
P.O. BOX 882, SALISBURY, MARYLAND 21803

1004.2, 3
PENINSULA ENDOSCOPY CENTER, LLC
DELMAR PROFESSIONAL CENTER
U. S. ROUTE 13
DELMAR, MARYLAND

DATE: 04-02-04
SCALE: NOTED
DWG. NO.
A-1
OF FOUR

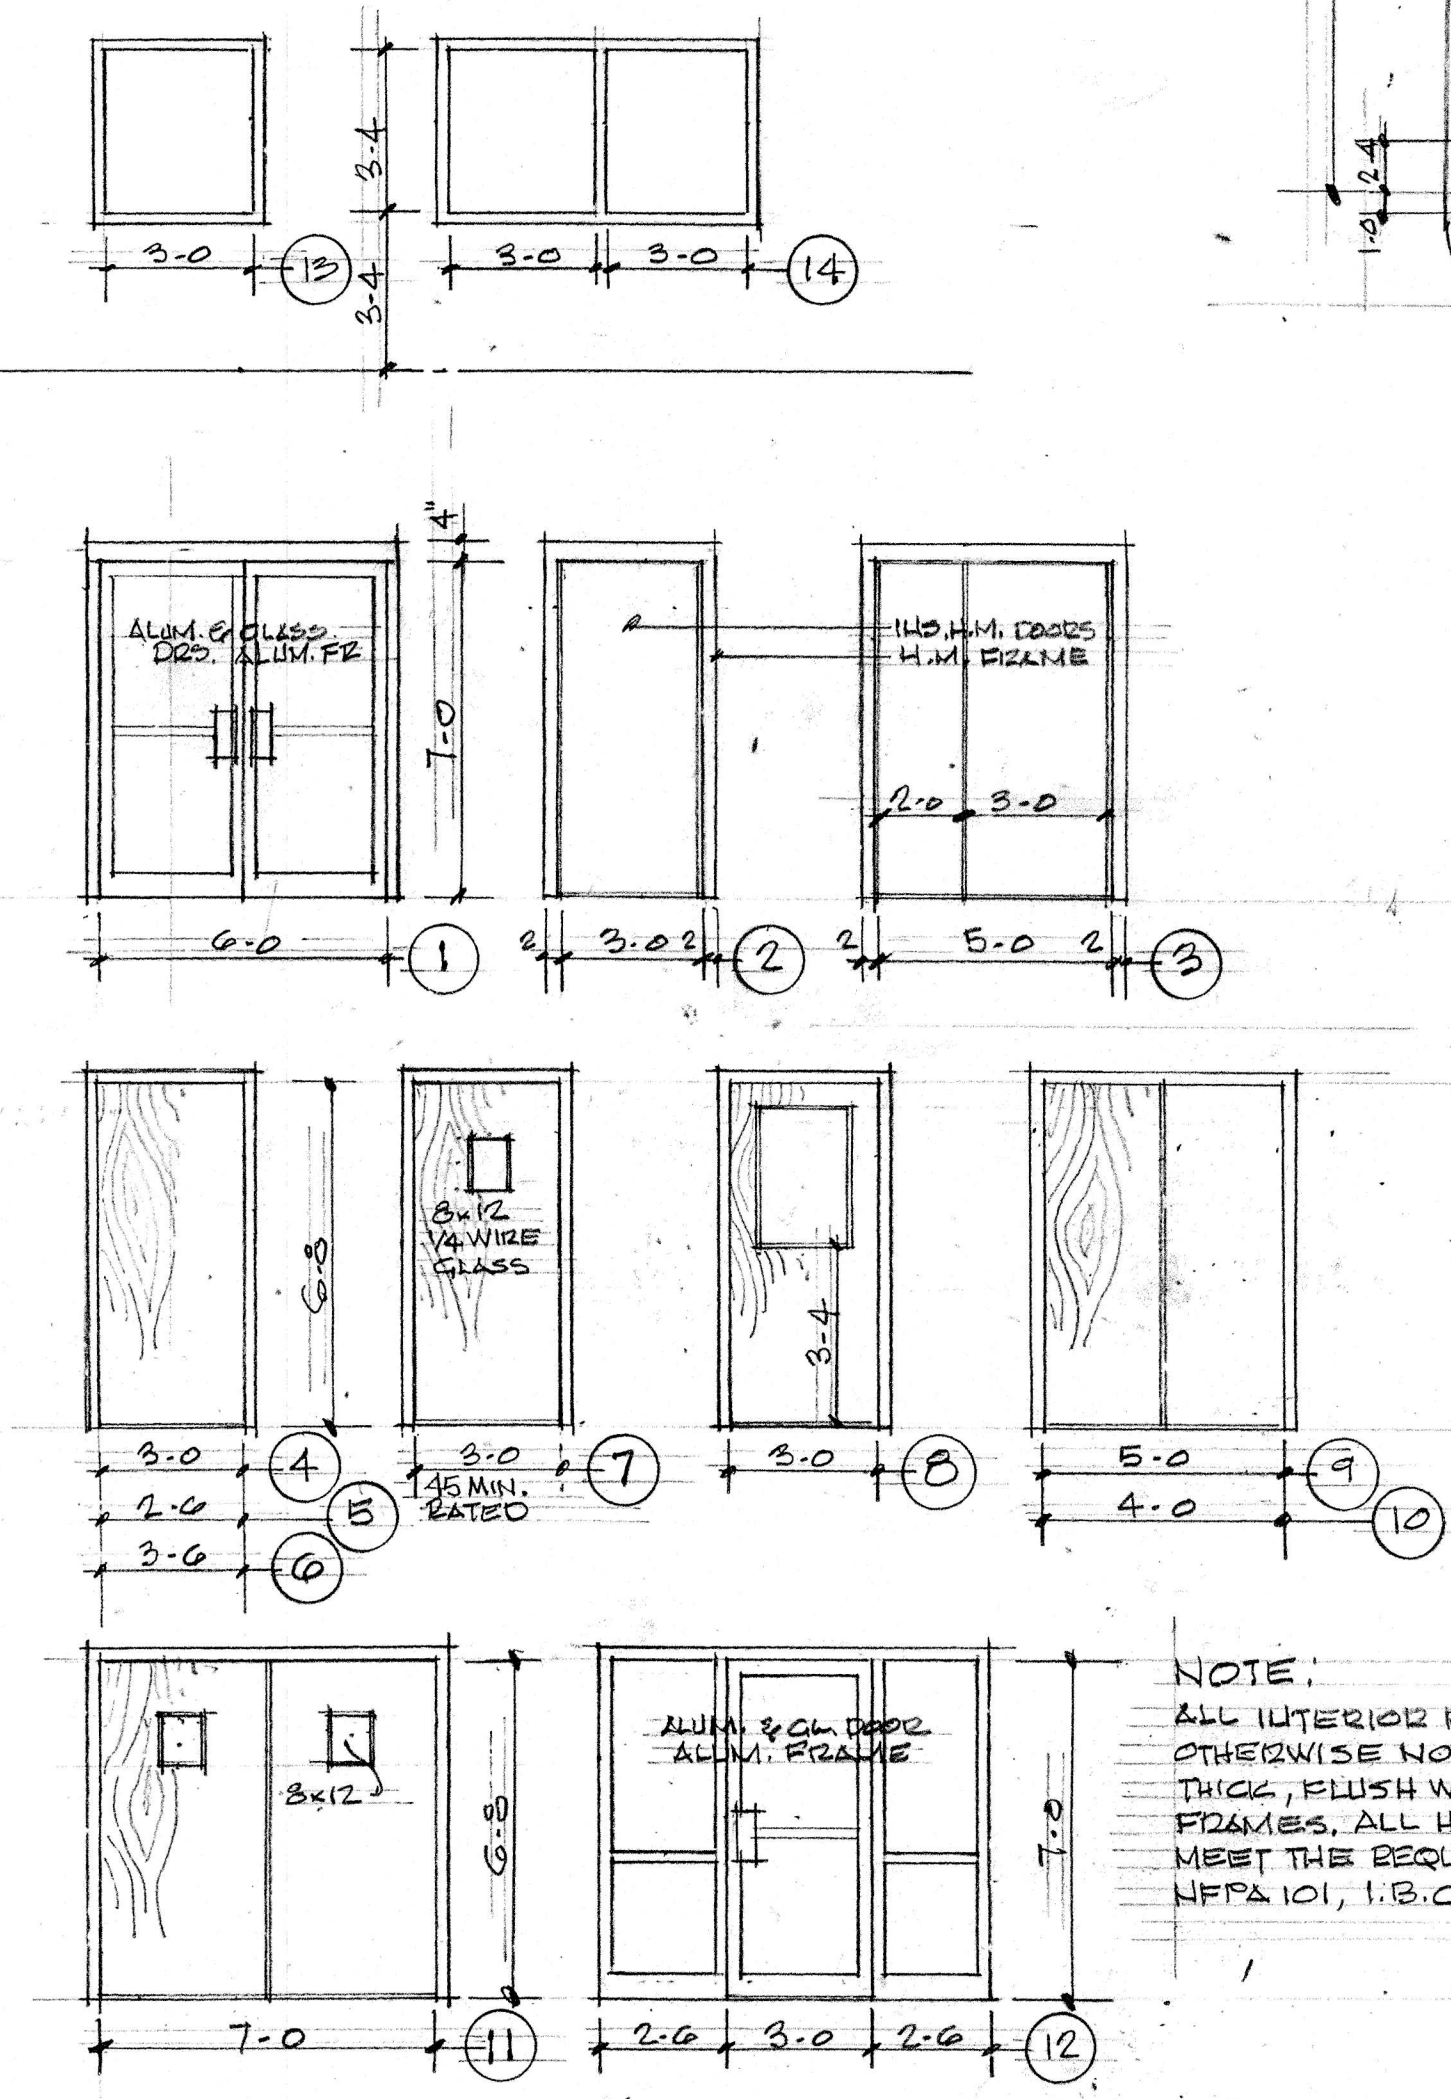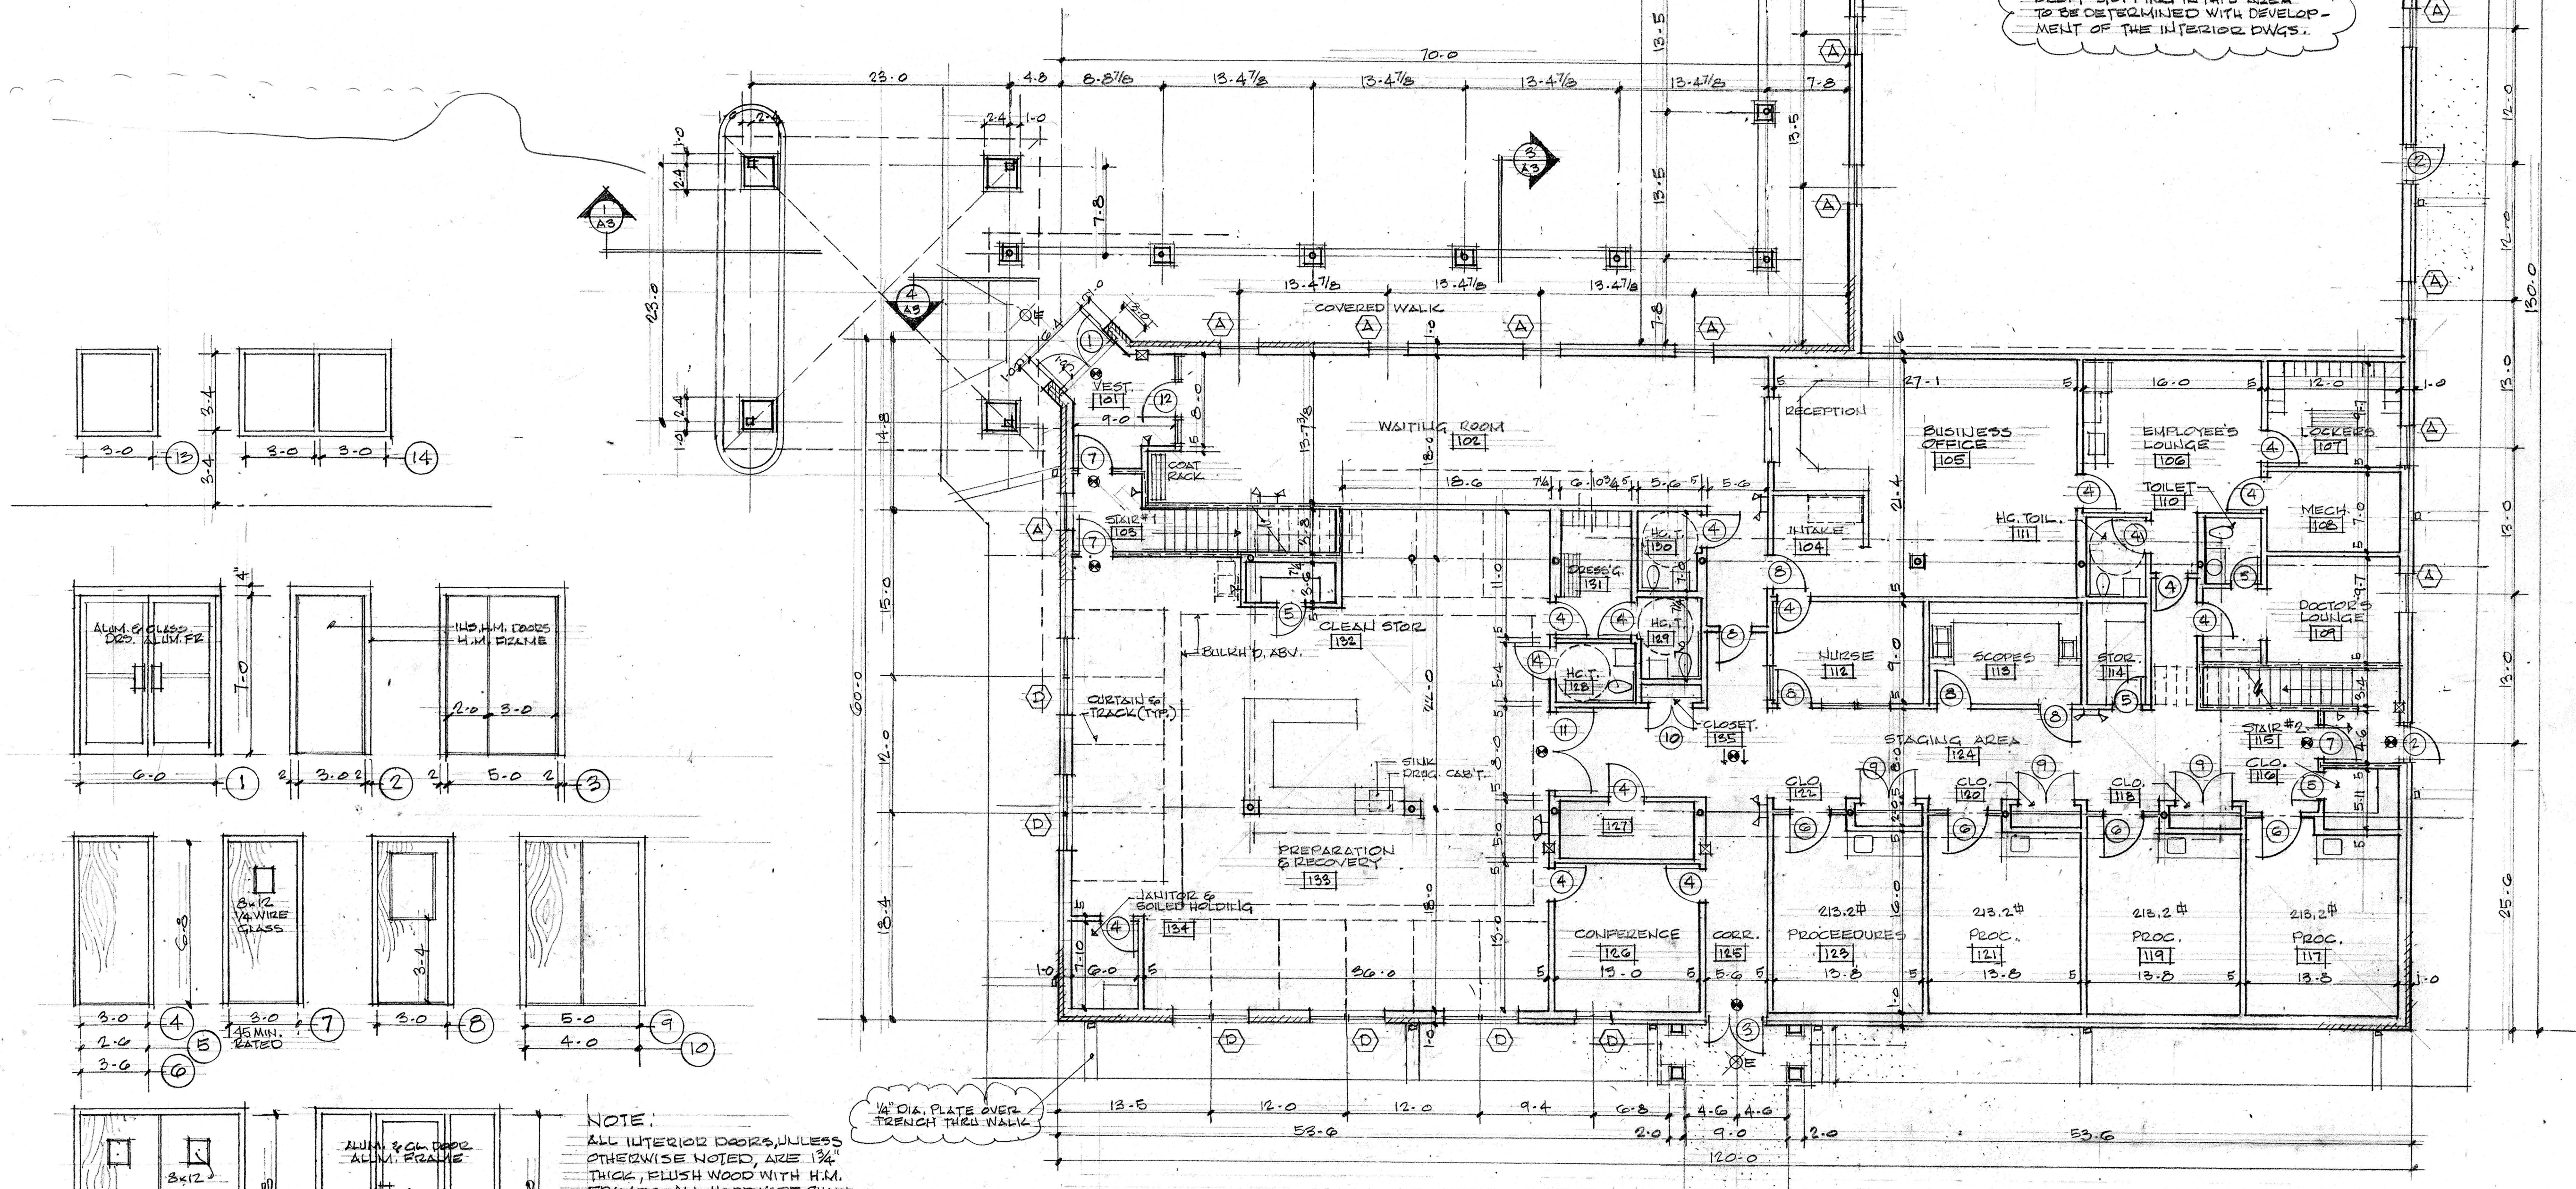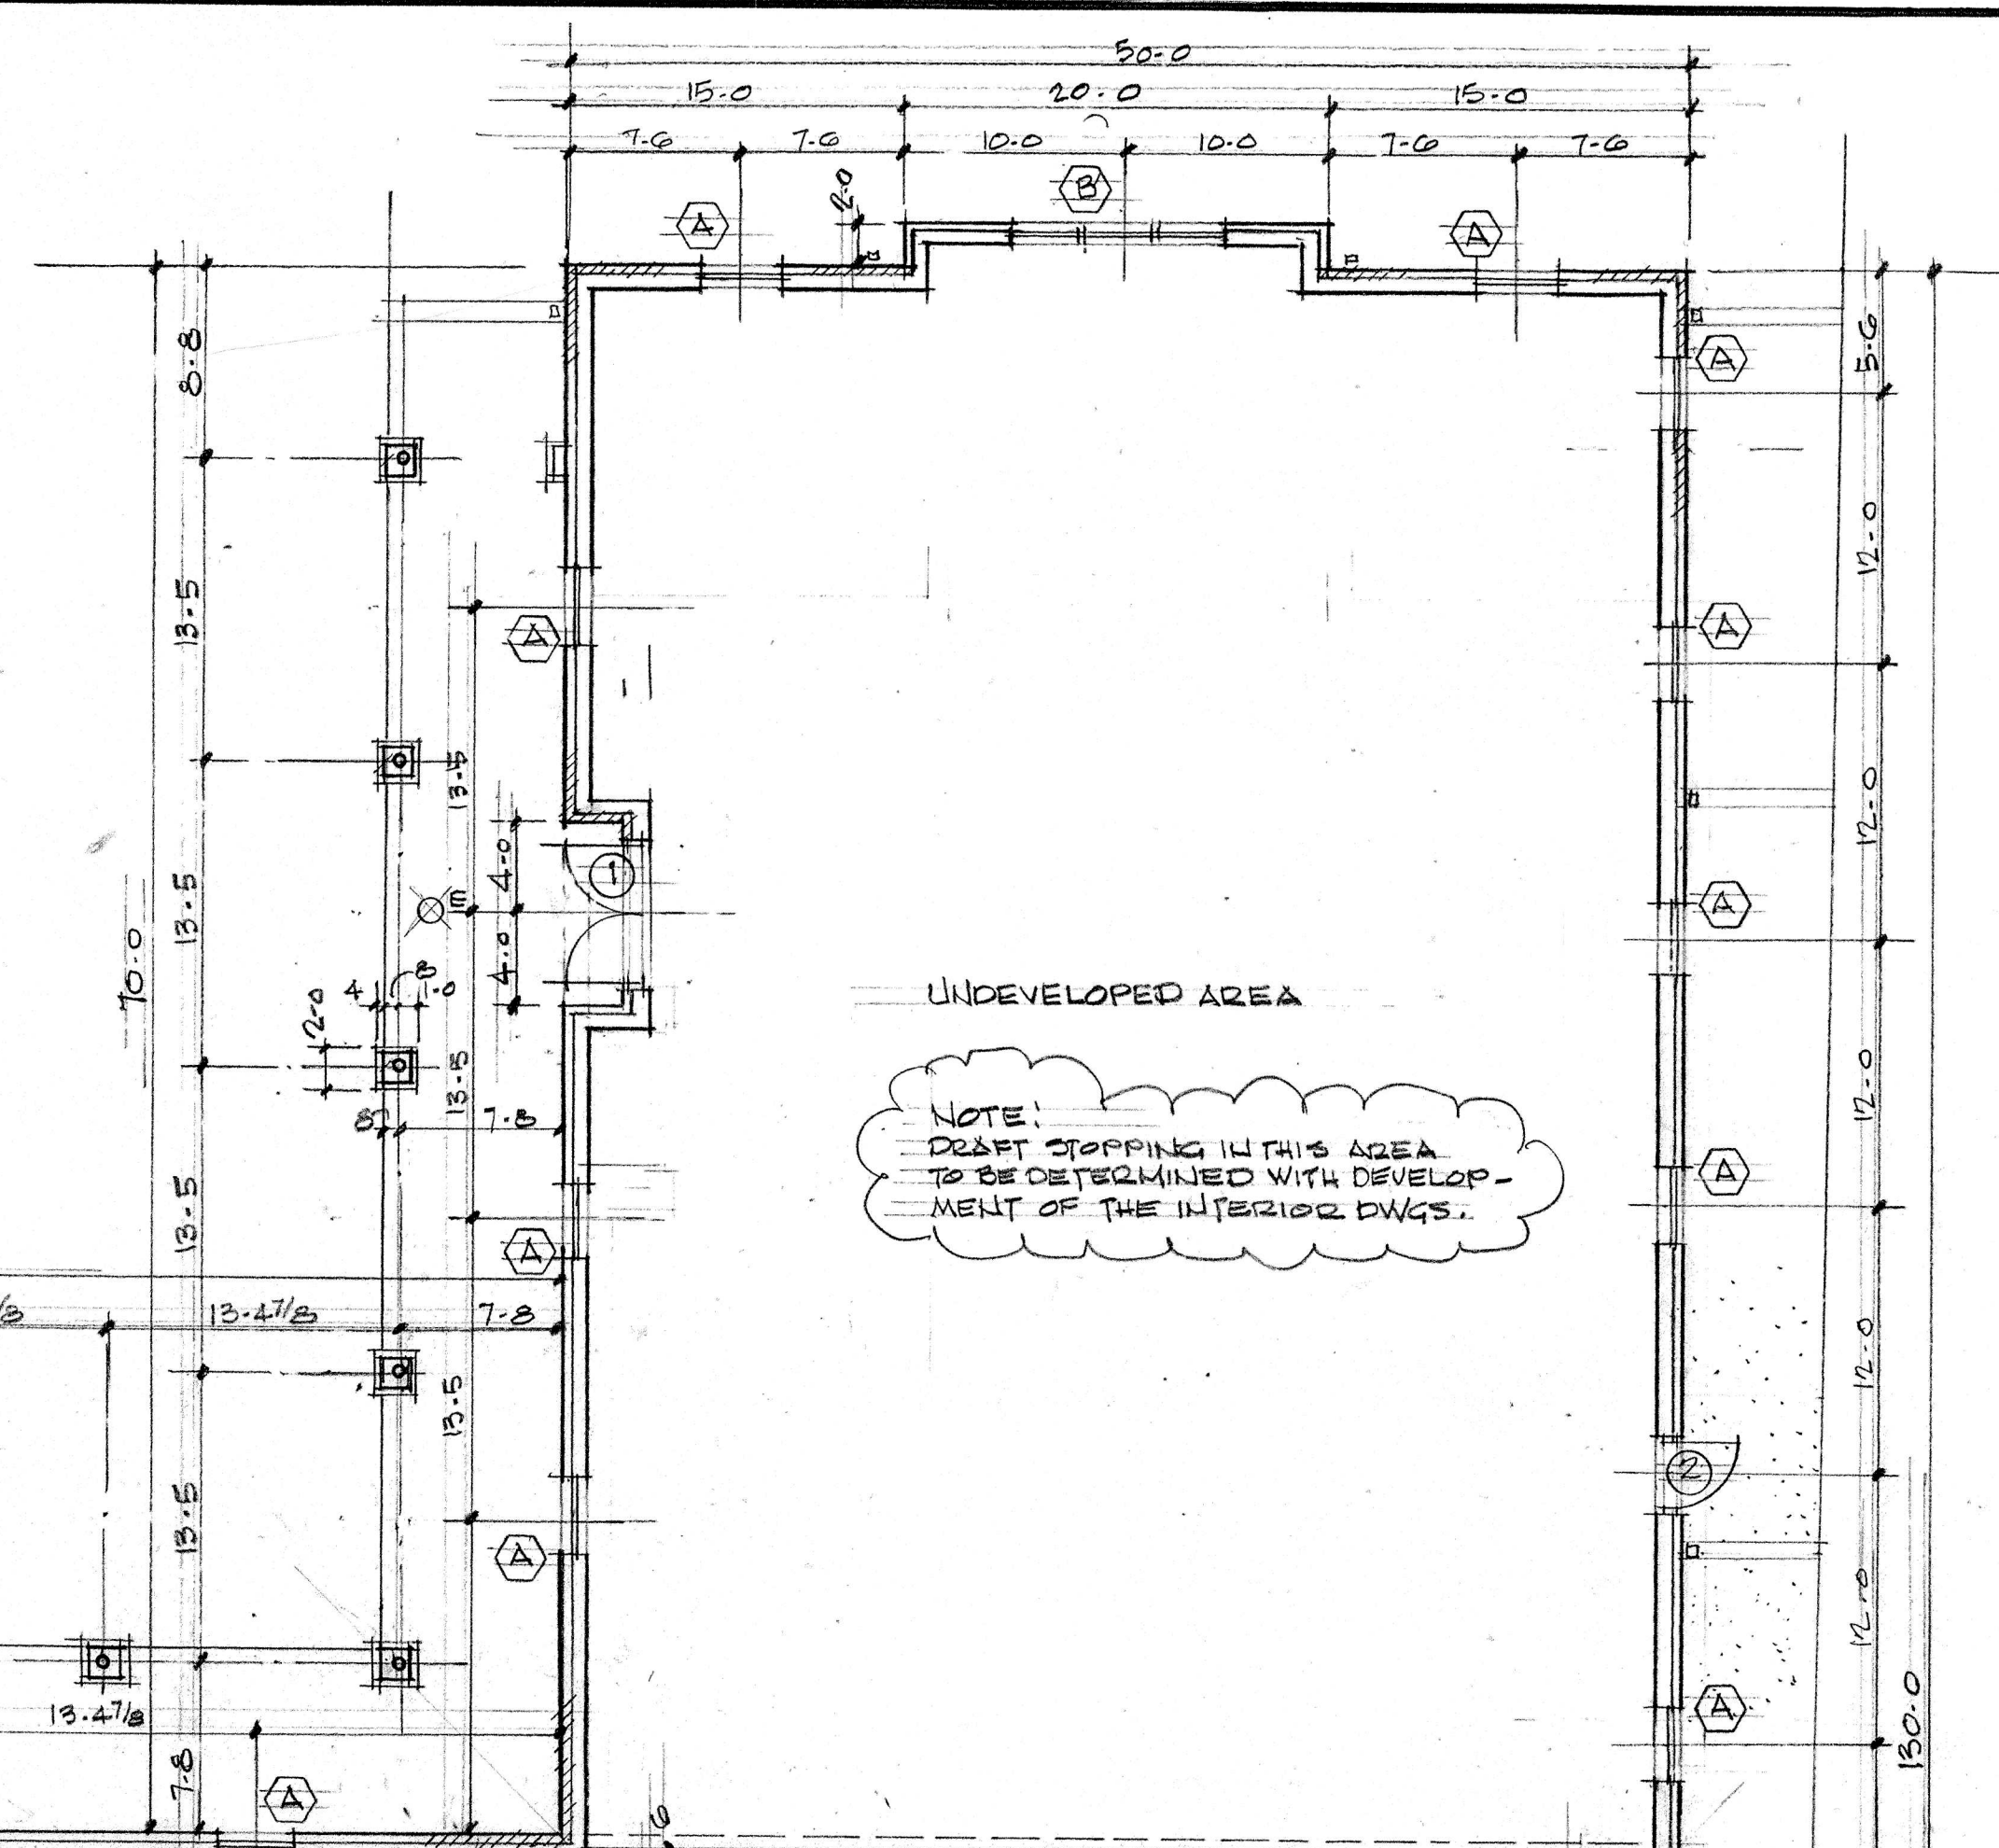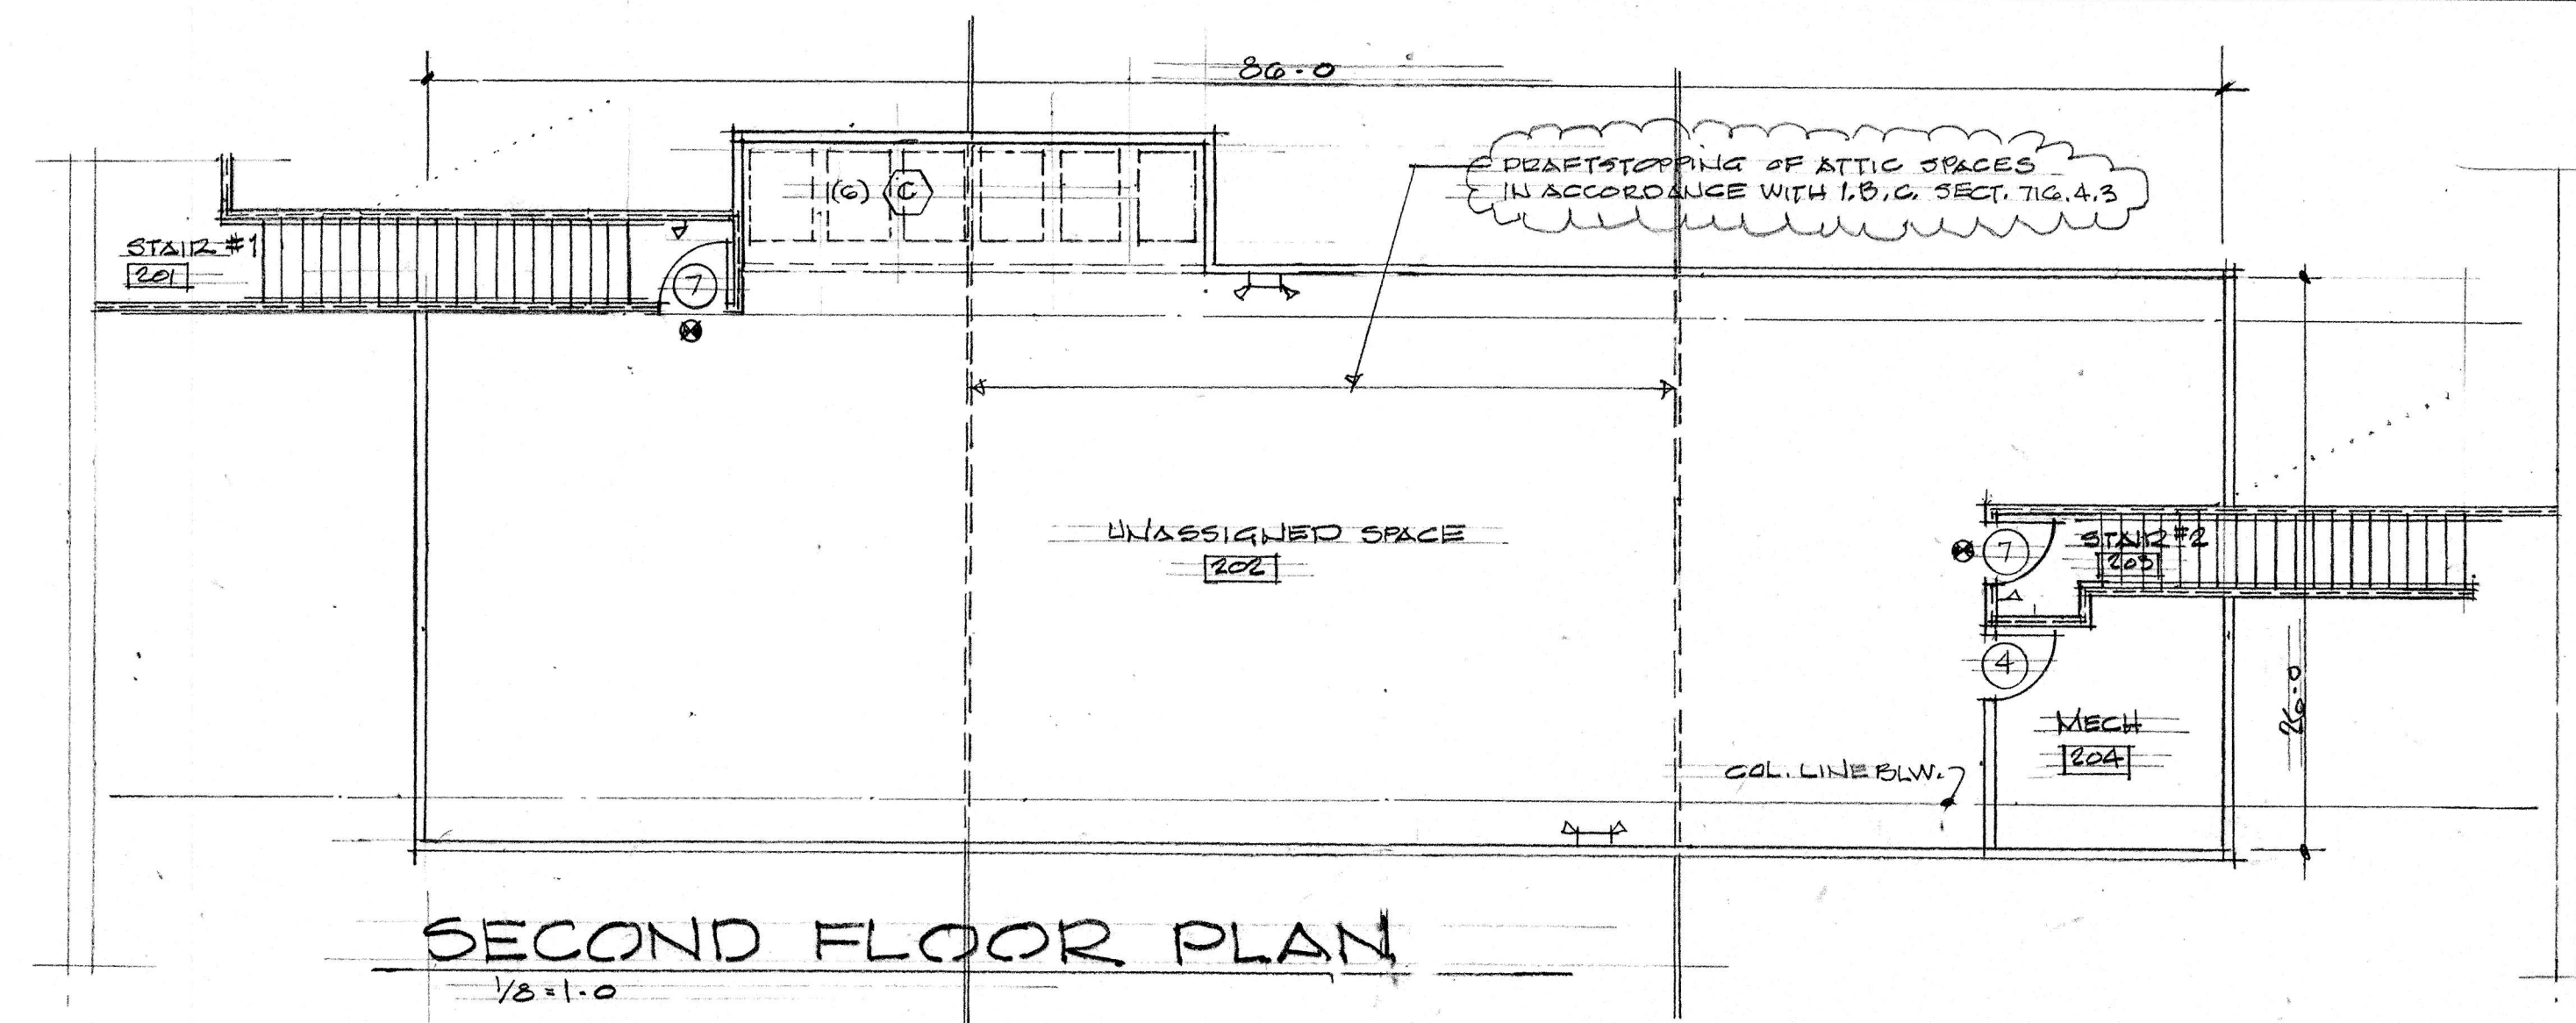

NOTE:
ALL INTERIOR DOORS, UNLESS OTHERWISE NOTED, ARE 1 3/4" THICK, FLUSH WOOD WITH H.M. FRAMES. ALL HARDWARE SHALL MEET THE REQUIREMENTS OF NFPA 101, I.B.C. & A.D.A.

FIRST FLOOR PLAN

1/8"=1'-0"
STAIR INFO:
FL. to FL. HT. 135"
20 RISERS @ 6.75"
19 TREADS @ 11" = 17'-5"

NOTE:
PROVIDE WALL BRACING AS REQUIRED BY I.B.C. SECT. 2308.3

SYMBOLS

- EXTERIOR WALL - 2" G STDS @ 16" O.C. W/ 2" F.C. INS., 5/8" F.C. GYP. D.W. INTERIOR, 0.5" S.B. SHEATHING AND BRK. VULNER. EXTERIOR
- INTERIOR WALL - 2 1/2" STDS @ 16" O.C., 5/8" F.C. GYP. D.W., EX. SIDE INSULATE FOR SOUND
- INTERIOR WALL - SAME AS ABV. W/ U.L. #1333 1 HOUR.
- LIGHTED EXIT SIGN
- BATTERY PACK EMERGENCY EXIT LIGHT
- REMOTE EMERG. EXIT LIGHT
- EXTERIOR EMERGENCY EXIT LIGHT
- SEMI-RECESSED FIRE EXT. CABT.

REVISED 9-20-04 (INTERIOR)
REVISED 7-26-04 SHOWN PHOS