

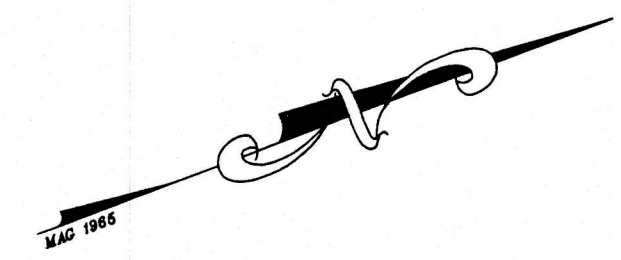


DELMARVA MEDICAL VENTURES, L.L.C.

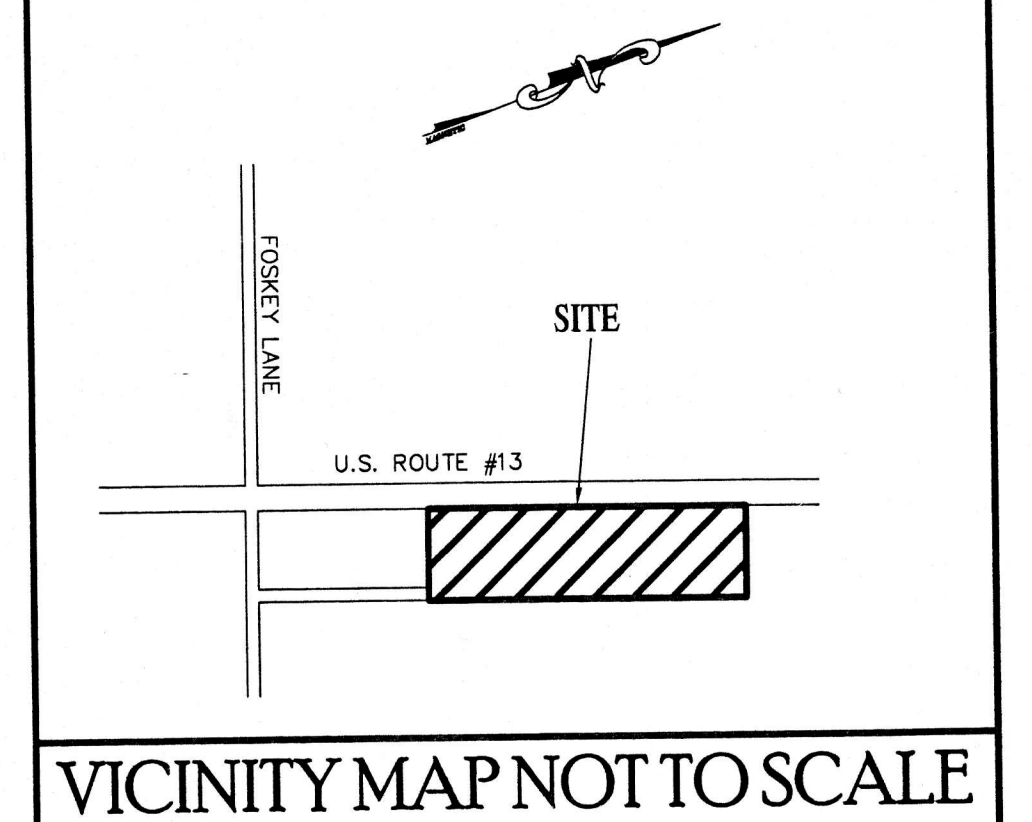


U.S. ROUTE 13

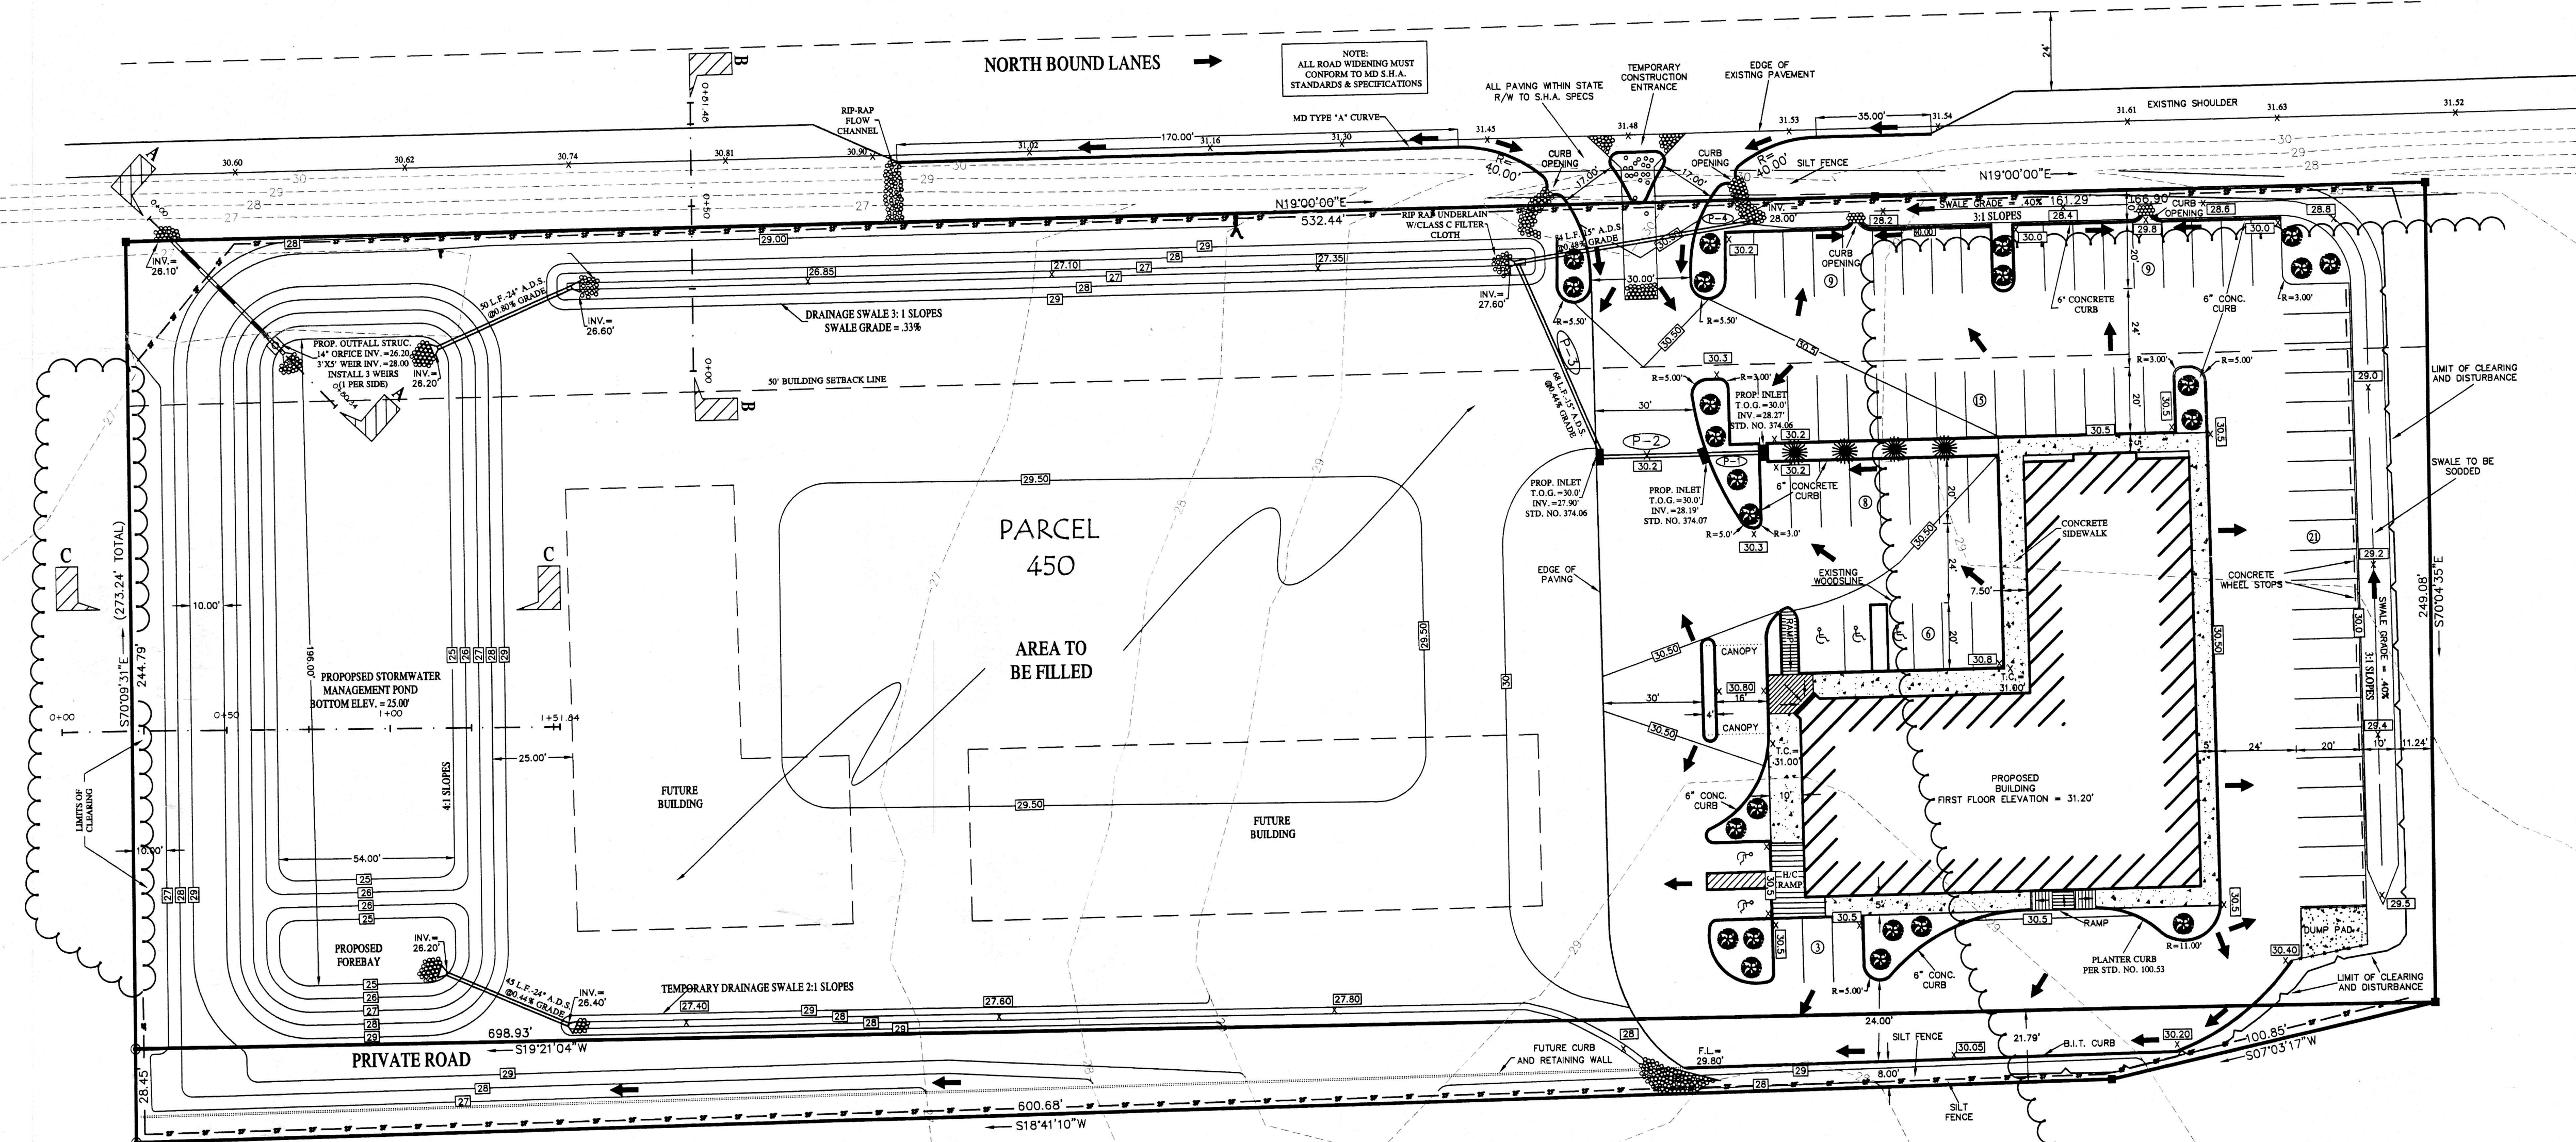

LEGEND	
	= INDICATES SURFACE WATER FLOW
	= INDICATES HANDICAPPED PARKING SPACE
27	= INDICATES EXISTING CONTOUR
27.2	= INDICATES PROPOSED CONTOUR
30.20	= INDICATES PROPOSED FLOWLINE ELEVATION
	= INDICATES PROPOSED LANDSCAPING
	= INDICATES PROPOSED CONCRETE
	= INDICATES CONCRETE MONUMENT FOUND
	= INDICATES IRON PIPE PLACED
30.60	= EXISTING ELEVATION
	= SILT FENCE LOCATION

GENERAL NOTES

- The property shown hereon is currently owned by: Delmarva Medical Ventures, L.L.C. 306 Kay Avenue, Salisbury, Maryland, 21801. Telephone: 410-749-2433.
- Deed reference: 1648/767.
- Plat reference: 9/139-555.
- Total area of property: 188,675.65 Sq. Ft. / 4.33 Acres.
- The present zoning of this property is: General Commercial.
- This property is shown on F.L.R.M. Community Panel #240078 0011C (Panel 11 of 55), dated 9/28/84, as being in Flood Zone C, Area of Minimal Flooding.

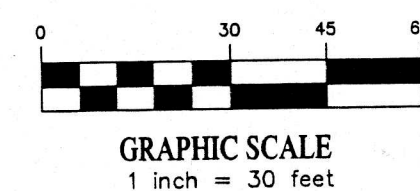

REVISIONS			
DATE	BY	DESCRIPTION	

SITE AND SEDIMENT CONTROL PLAN			
PROFESSIONAL OFFICE BUILDING FOR: DELMARVA MEDICAL VENTURES, L.L.C. DELMAR, MARYLAND			
TOWN OF DELMAR DELMAR ELECTION DISTRICT, WICOMICO COUNTY, MARYLAND			
LOCATION	SCALE	DATE	TAXMAP
	1" = 30'	08/15/03	20
JOB NO.	DRAWN BY	PARCEL	
SL331	B.F.E.	450	

DWG	/SL331/SHEET1
-----	---------------

SHEET 1 OF 2

SURVEYING  FORESTRY

CIVIL ENGINEERING INC. SITE PLANNING