


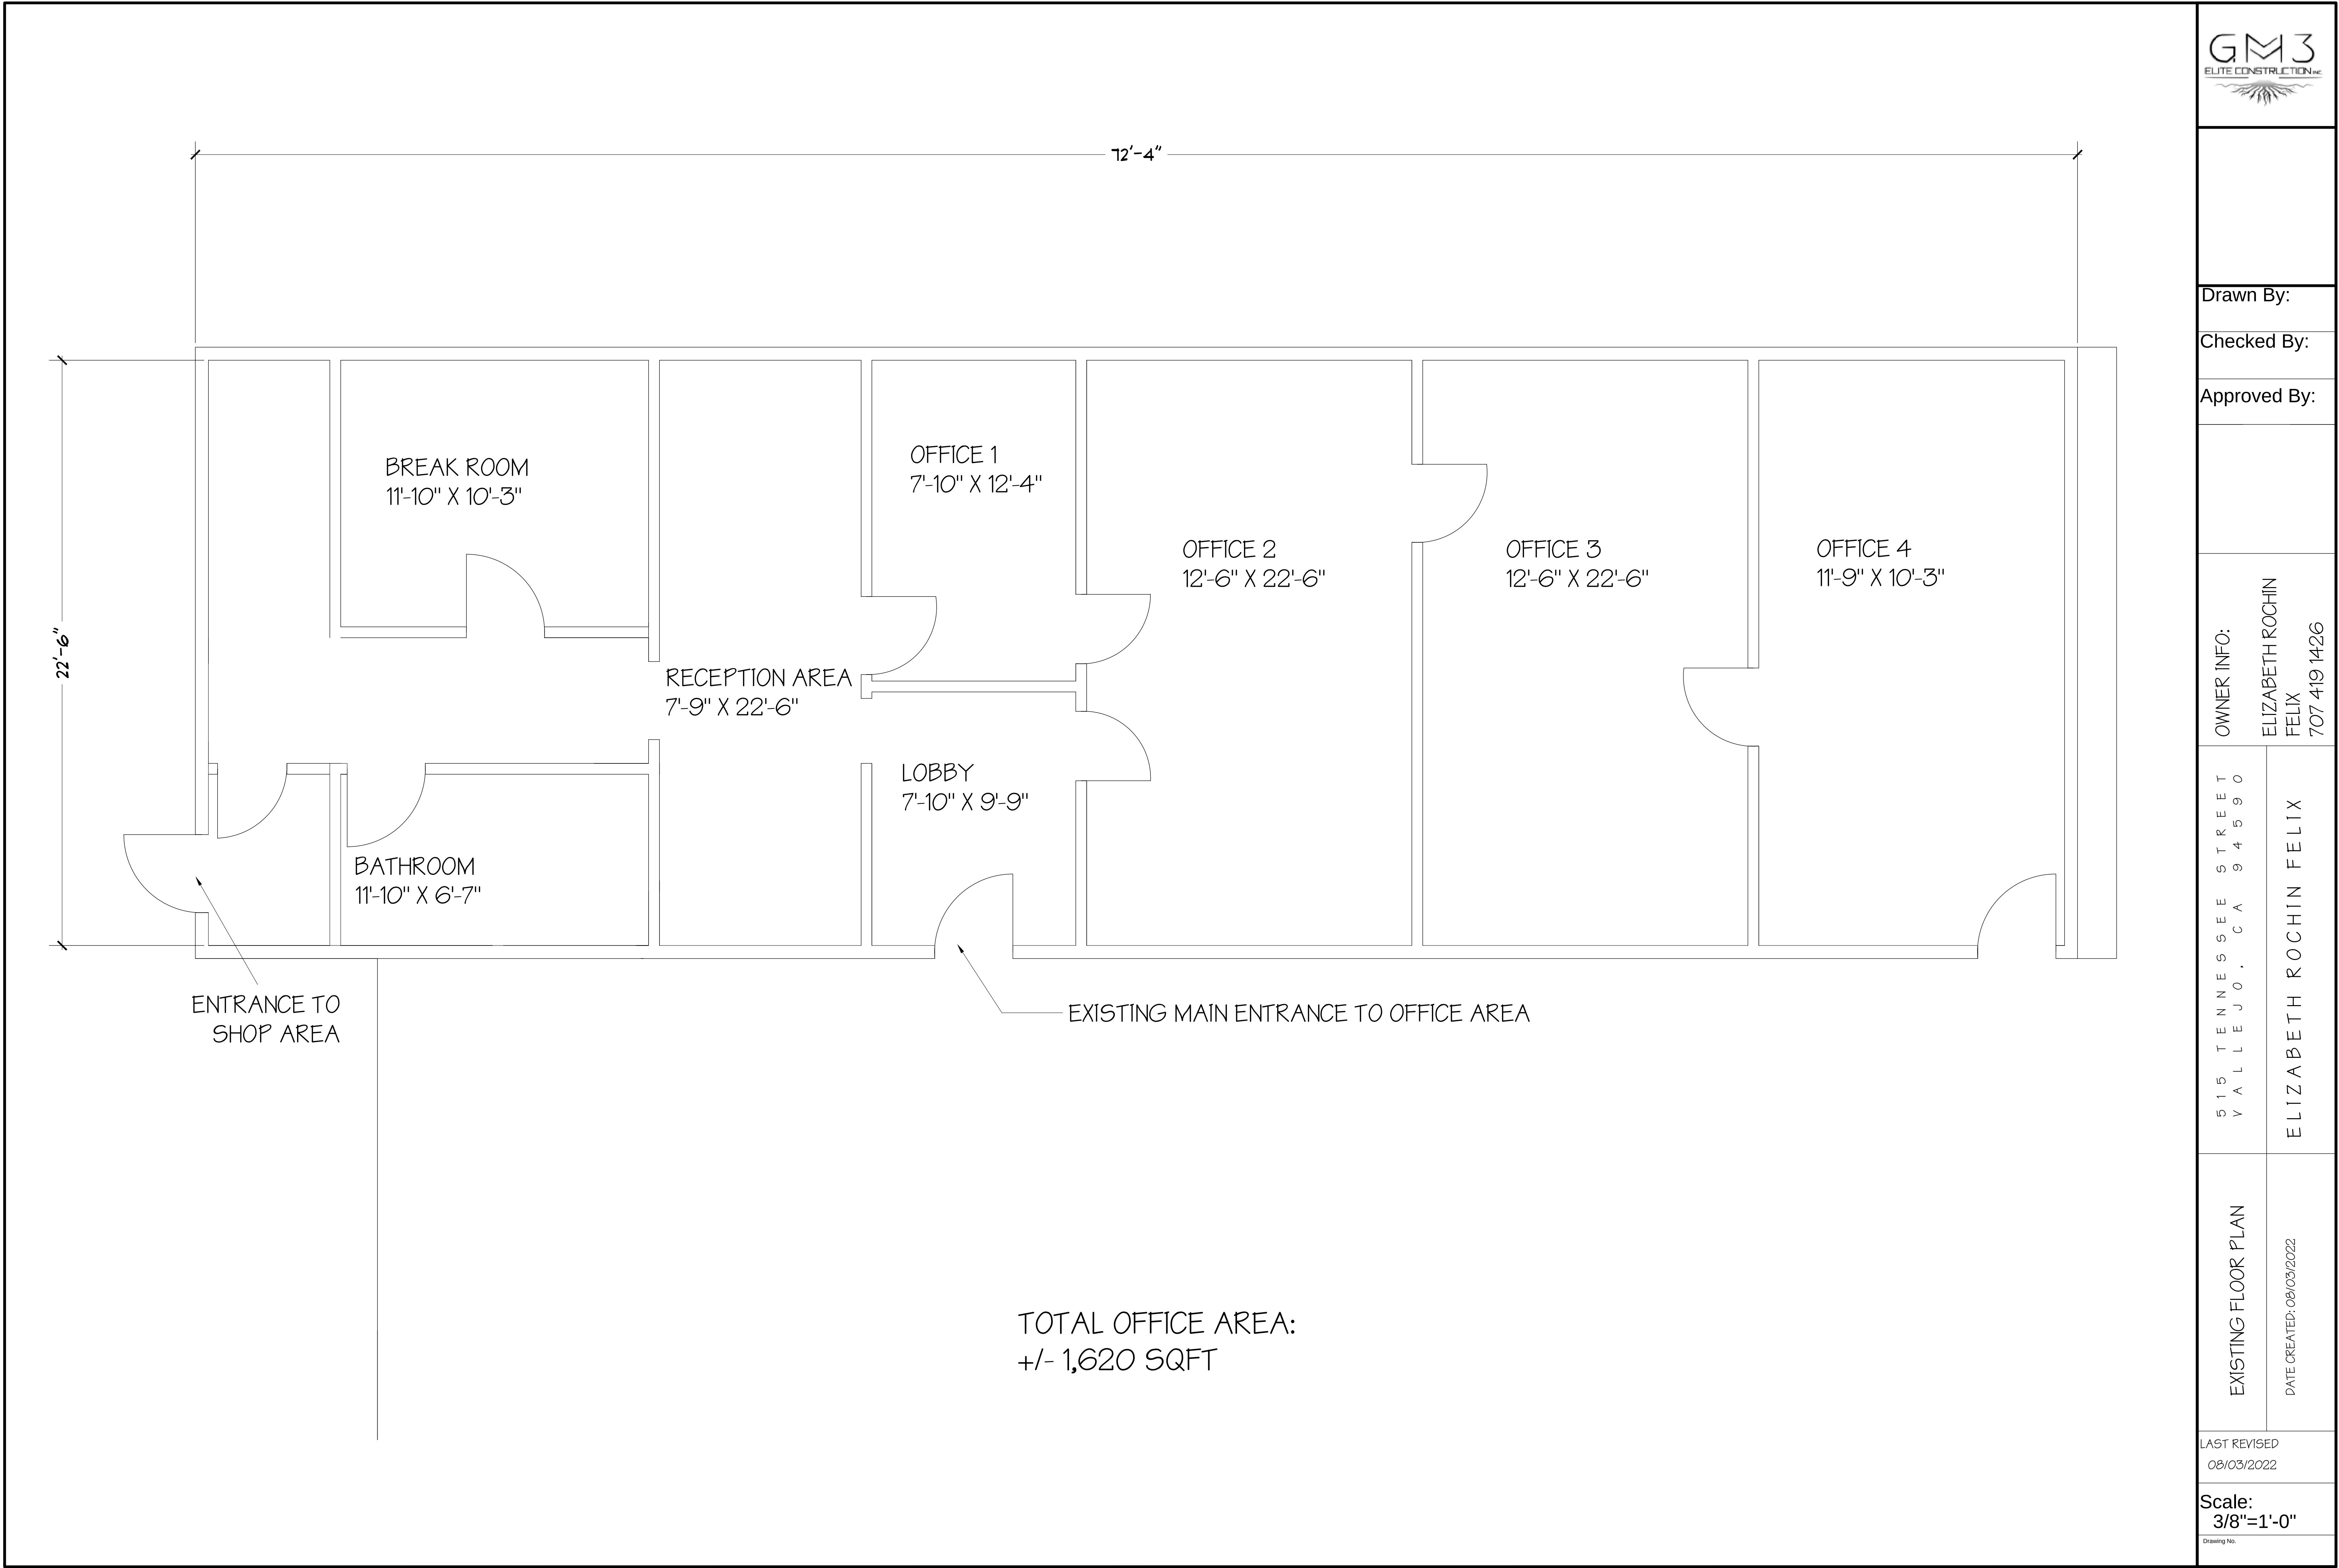

Drawn By:

Checked By:

Approved By:

OWNER INFO:
ELIZABETH ROCHIN
FELIX
707 419 1426

515 TENNESSEE STREET
VALLEJO, CA 94590
ELIZABETH ROCHIN FELIX

EXISTING FLOOR PLAN
DATE CREATED: 08/03/2022

LAST REVISED
08/03/2022

Scale:
3/8"=1'-0"

Drawing No.