


PROJECT

GRASS VALLEY
GMC DEALERSHIP

IDAHO MARYLAND ROAD
GRASS VALLEY, CALIFORNIA

DRAWING

SALES CENTER
GROUND FLOOR PLAN

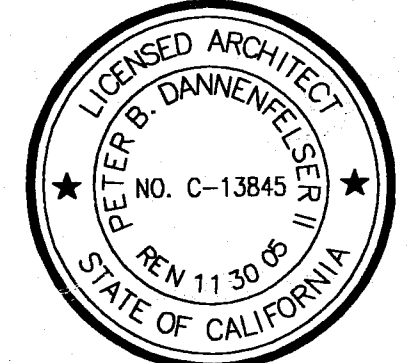

REVISIONS

NO.	DATE	DESCRIPTION


DRAWN BY

CHECKED BY

DATE
MARCH 24, 2004
DRAWING NO.
CADFILE
PROJECT NO.
04000
SHEET
OF

A1

3/23/04 Subm. CDR

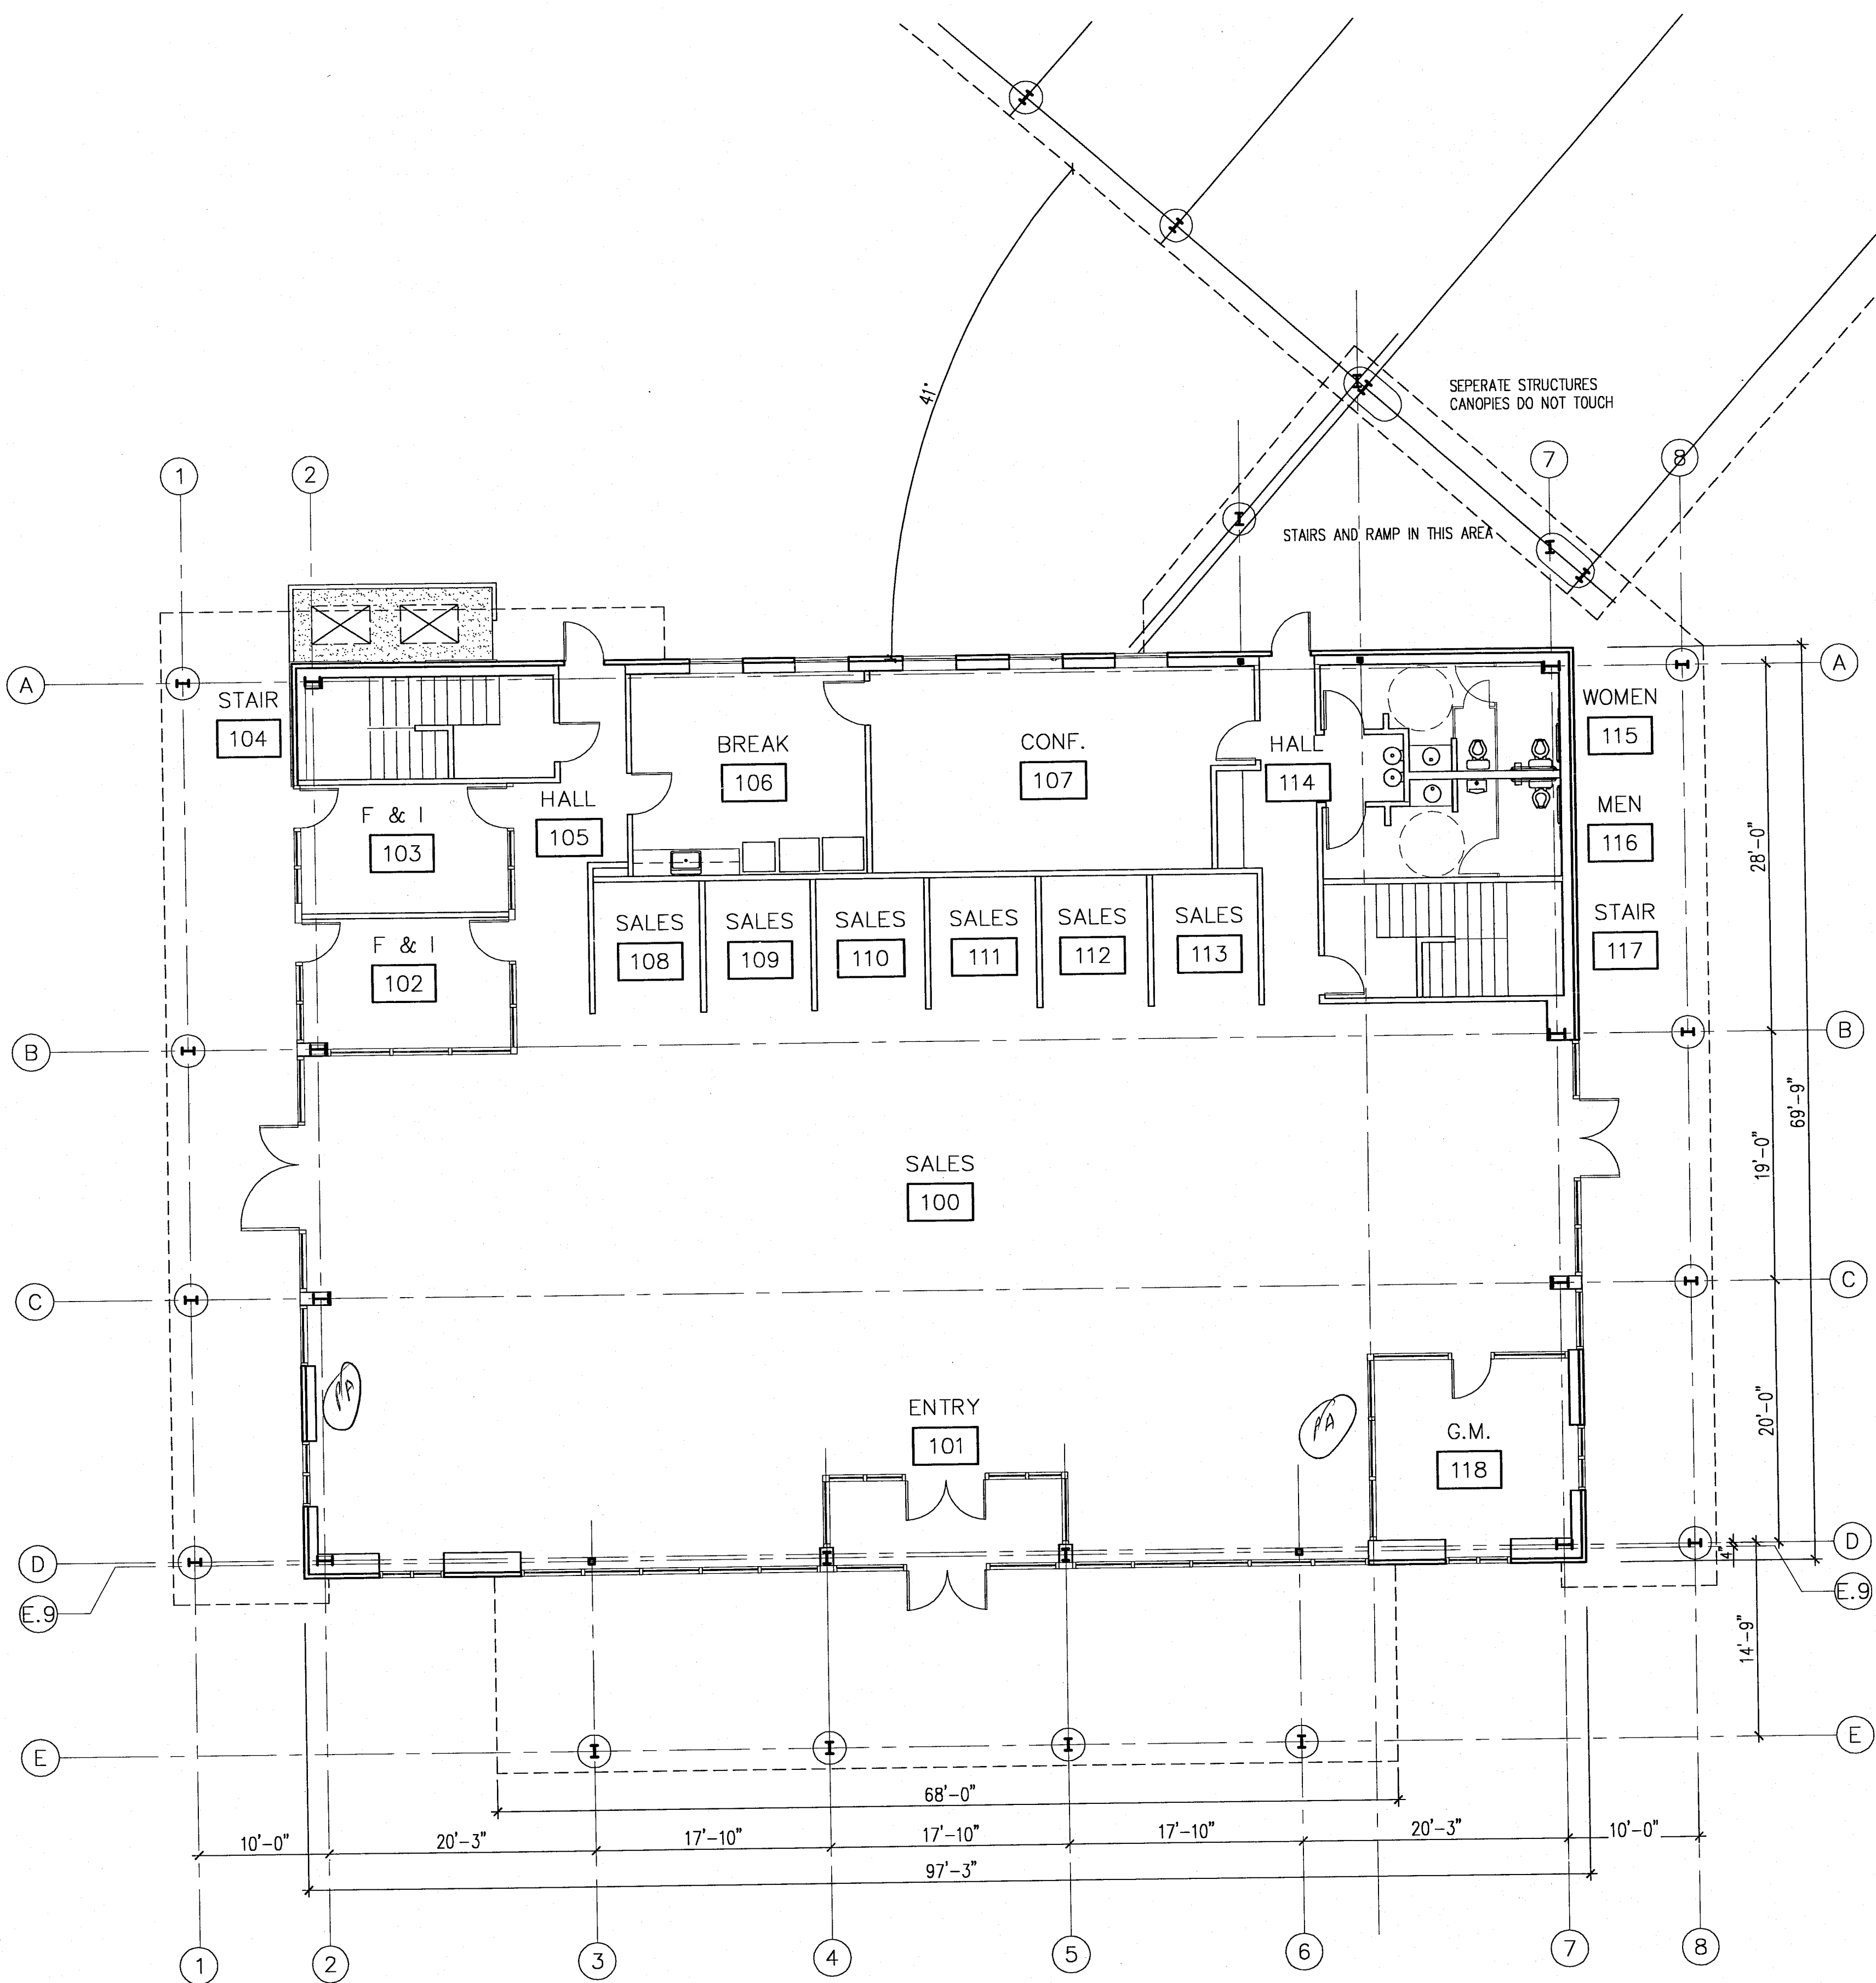

GROUND FLOOR PLAN
SCALE: 1/8" = 1'-0"


1111 J STREET SACRAMENTO, CA. 95814
PHONE (916) 442-1144 FAX (916) 442-1121
peterdl@sbcglobal.net
CONSULTANT

PROJECT

GRASS VALLEY
GMC DEALERSHIP

IDAHO MARYLAND ROAD
GRASS VALLEY , CALIFORNIA
DRAWING

SALES CENTER
SECOND FLOOR PLAN

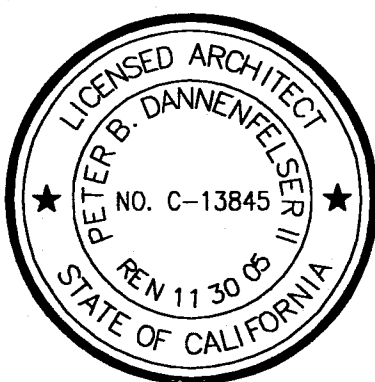


REVISIONS
NO. DATE DESCRIPTION

DRAWN BY

CHECKED BY

DATE
MARCH 24, 2004
CADFILE
PROJECT NO.
04000
DRAWING NO.
A1.1
SHEET OF

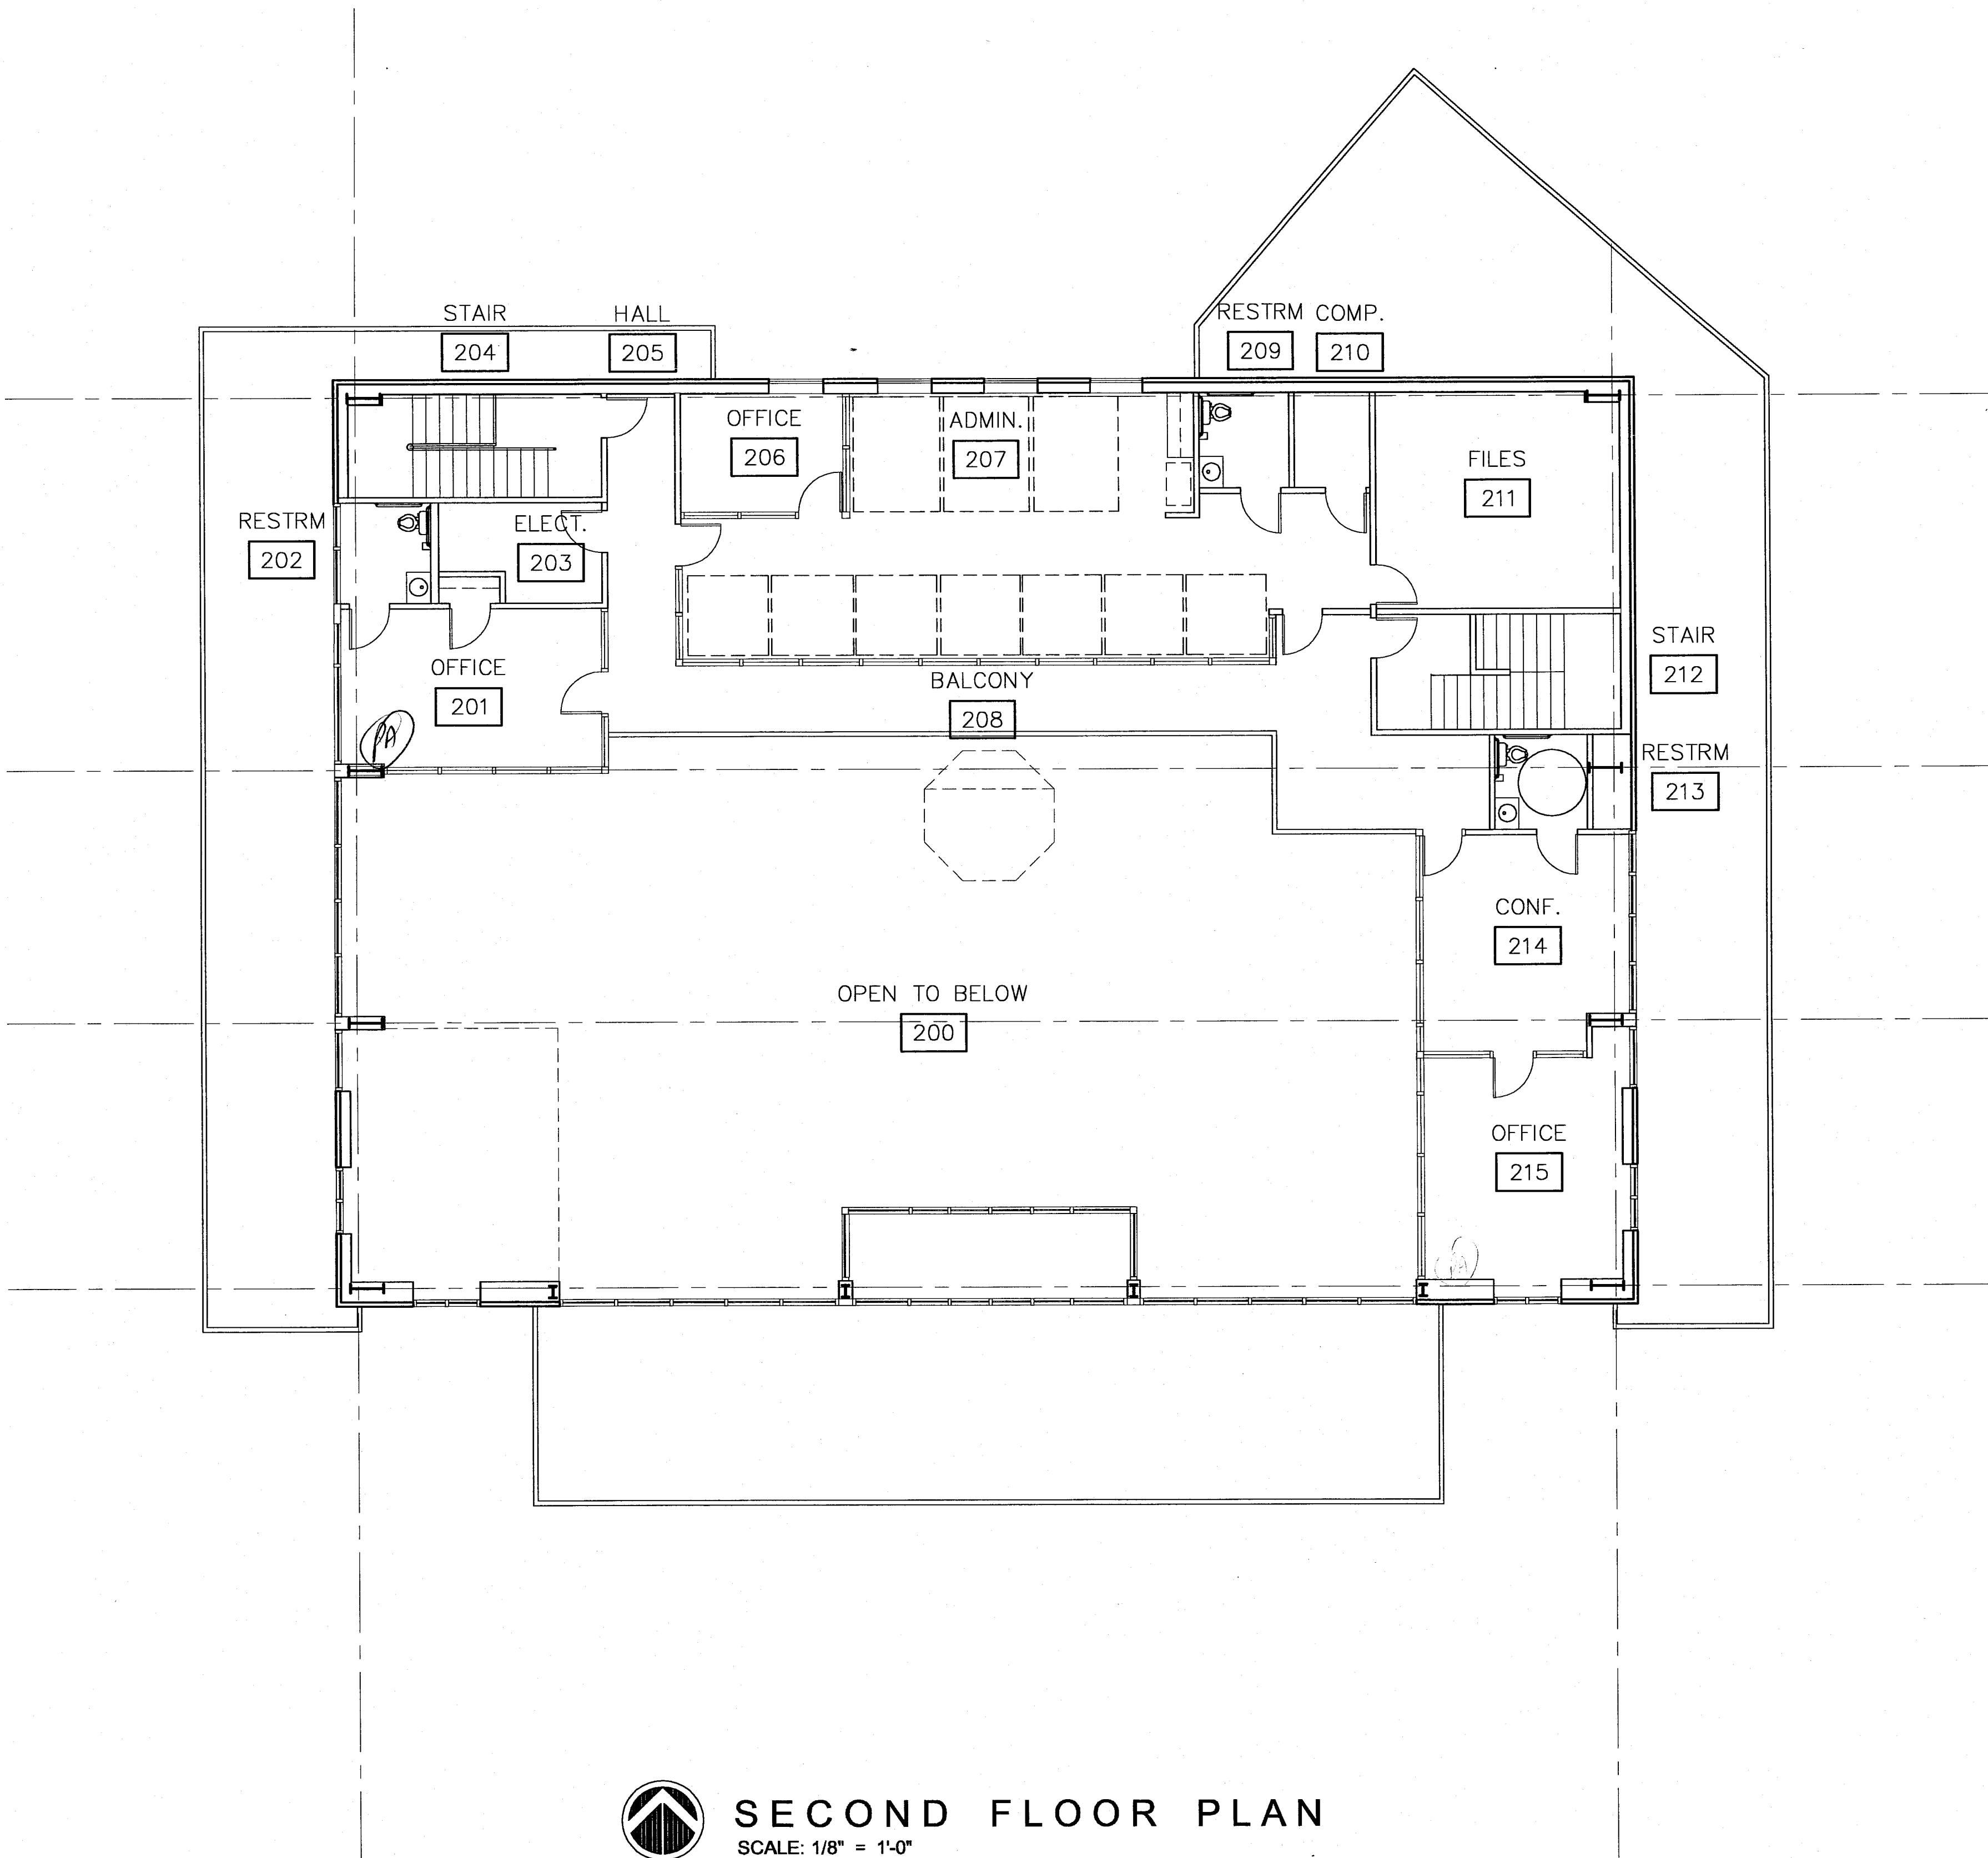

SECOND FLOOR PLAN
SCALE: 1/8" = 1'-0"