


PROJECT

GRASS VALLEY  
GMC DEALERSHIP

IDAHO MARYLAND ROAD  
GRASS VALLEY , CALIFORNIA

DRAWING

SALES CENTER  
SECOND FLOOR PLAN

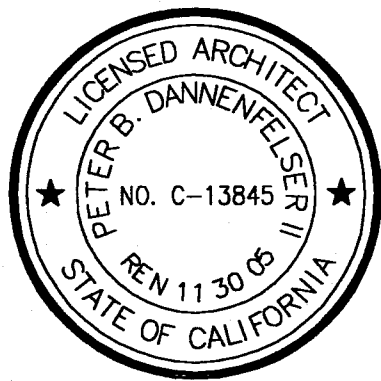

REVISIONS

| NO. | DATE | DESCRIPTION |
|-----|------|-------------|
|-----|------|-------------|

|  |  |  |
|--|--|--|
|  |  |  |
|  |  |  |
|  |  |  |
|  |  |  |

DRAWN BY

CHECKED BY

DATE  
MARCH 24, 2004


CADFILE

PROJECT NO.  
04000

DRAWING NO.

A1.1

SHEET OF

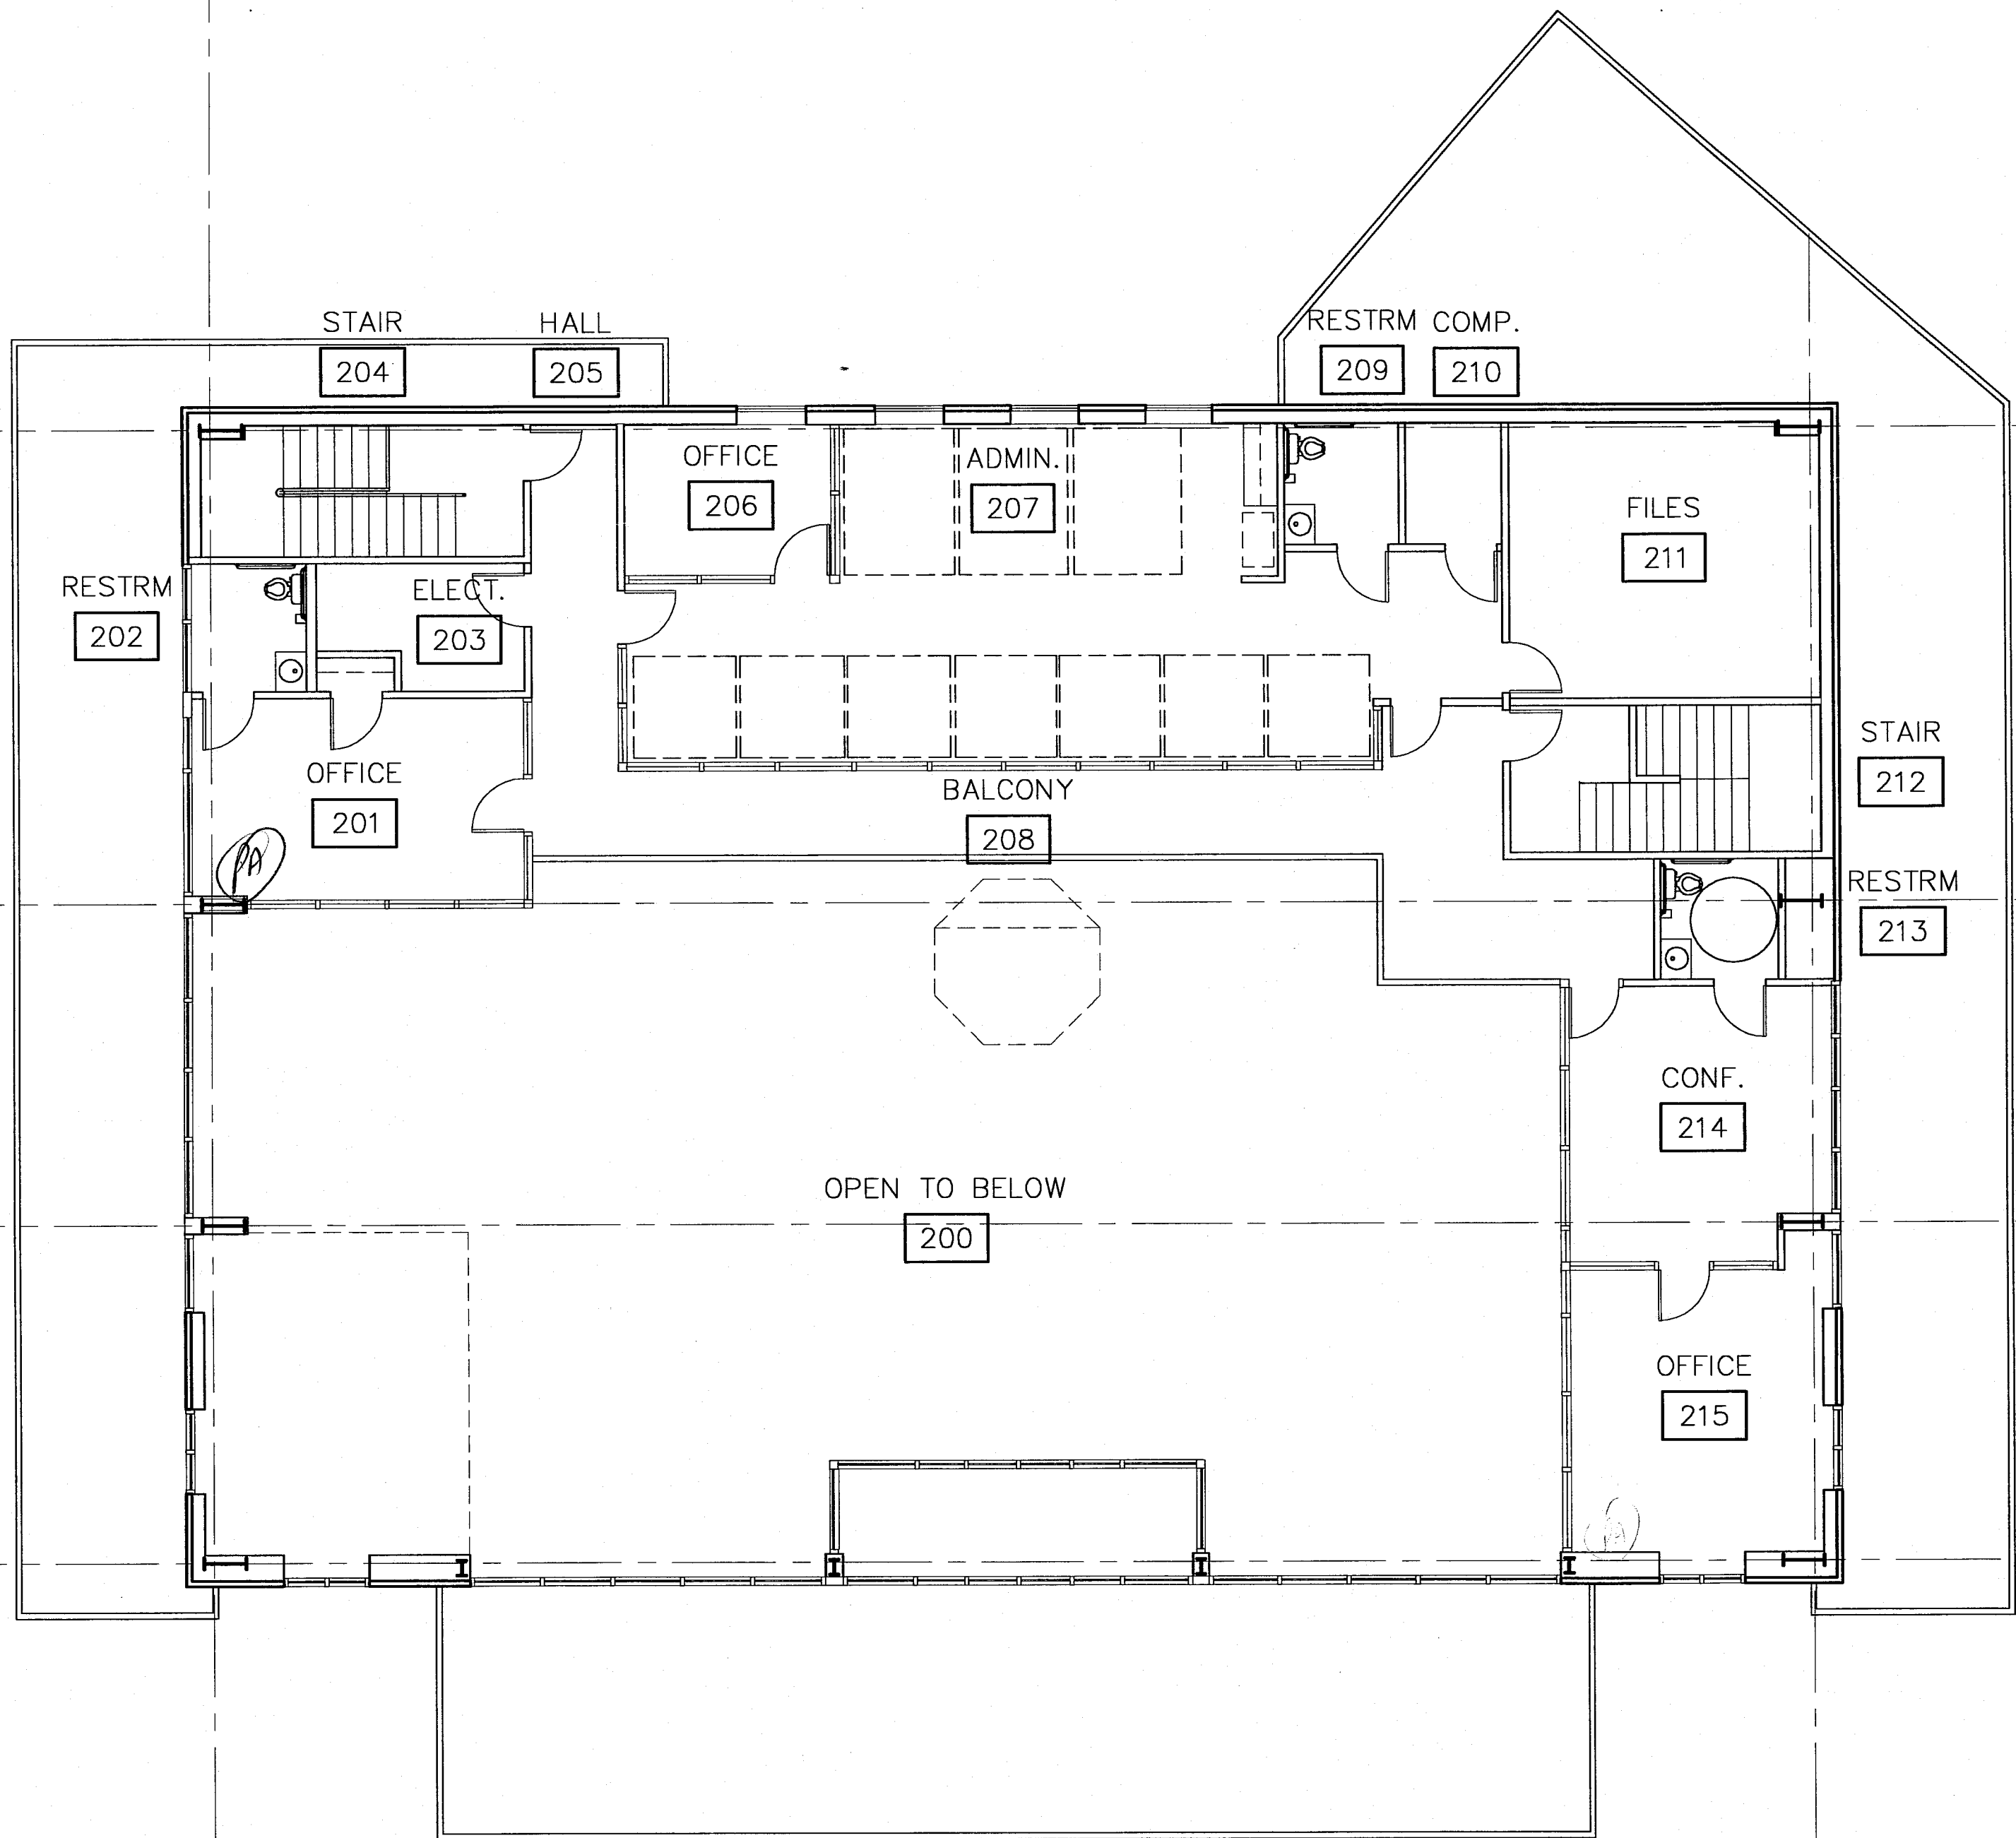

SECOND FLOOR PLAN

SCALE: 1/8" = 1'-0"