



1/8" = 1'-0" MAR 12, 2017 - 10:58am

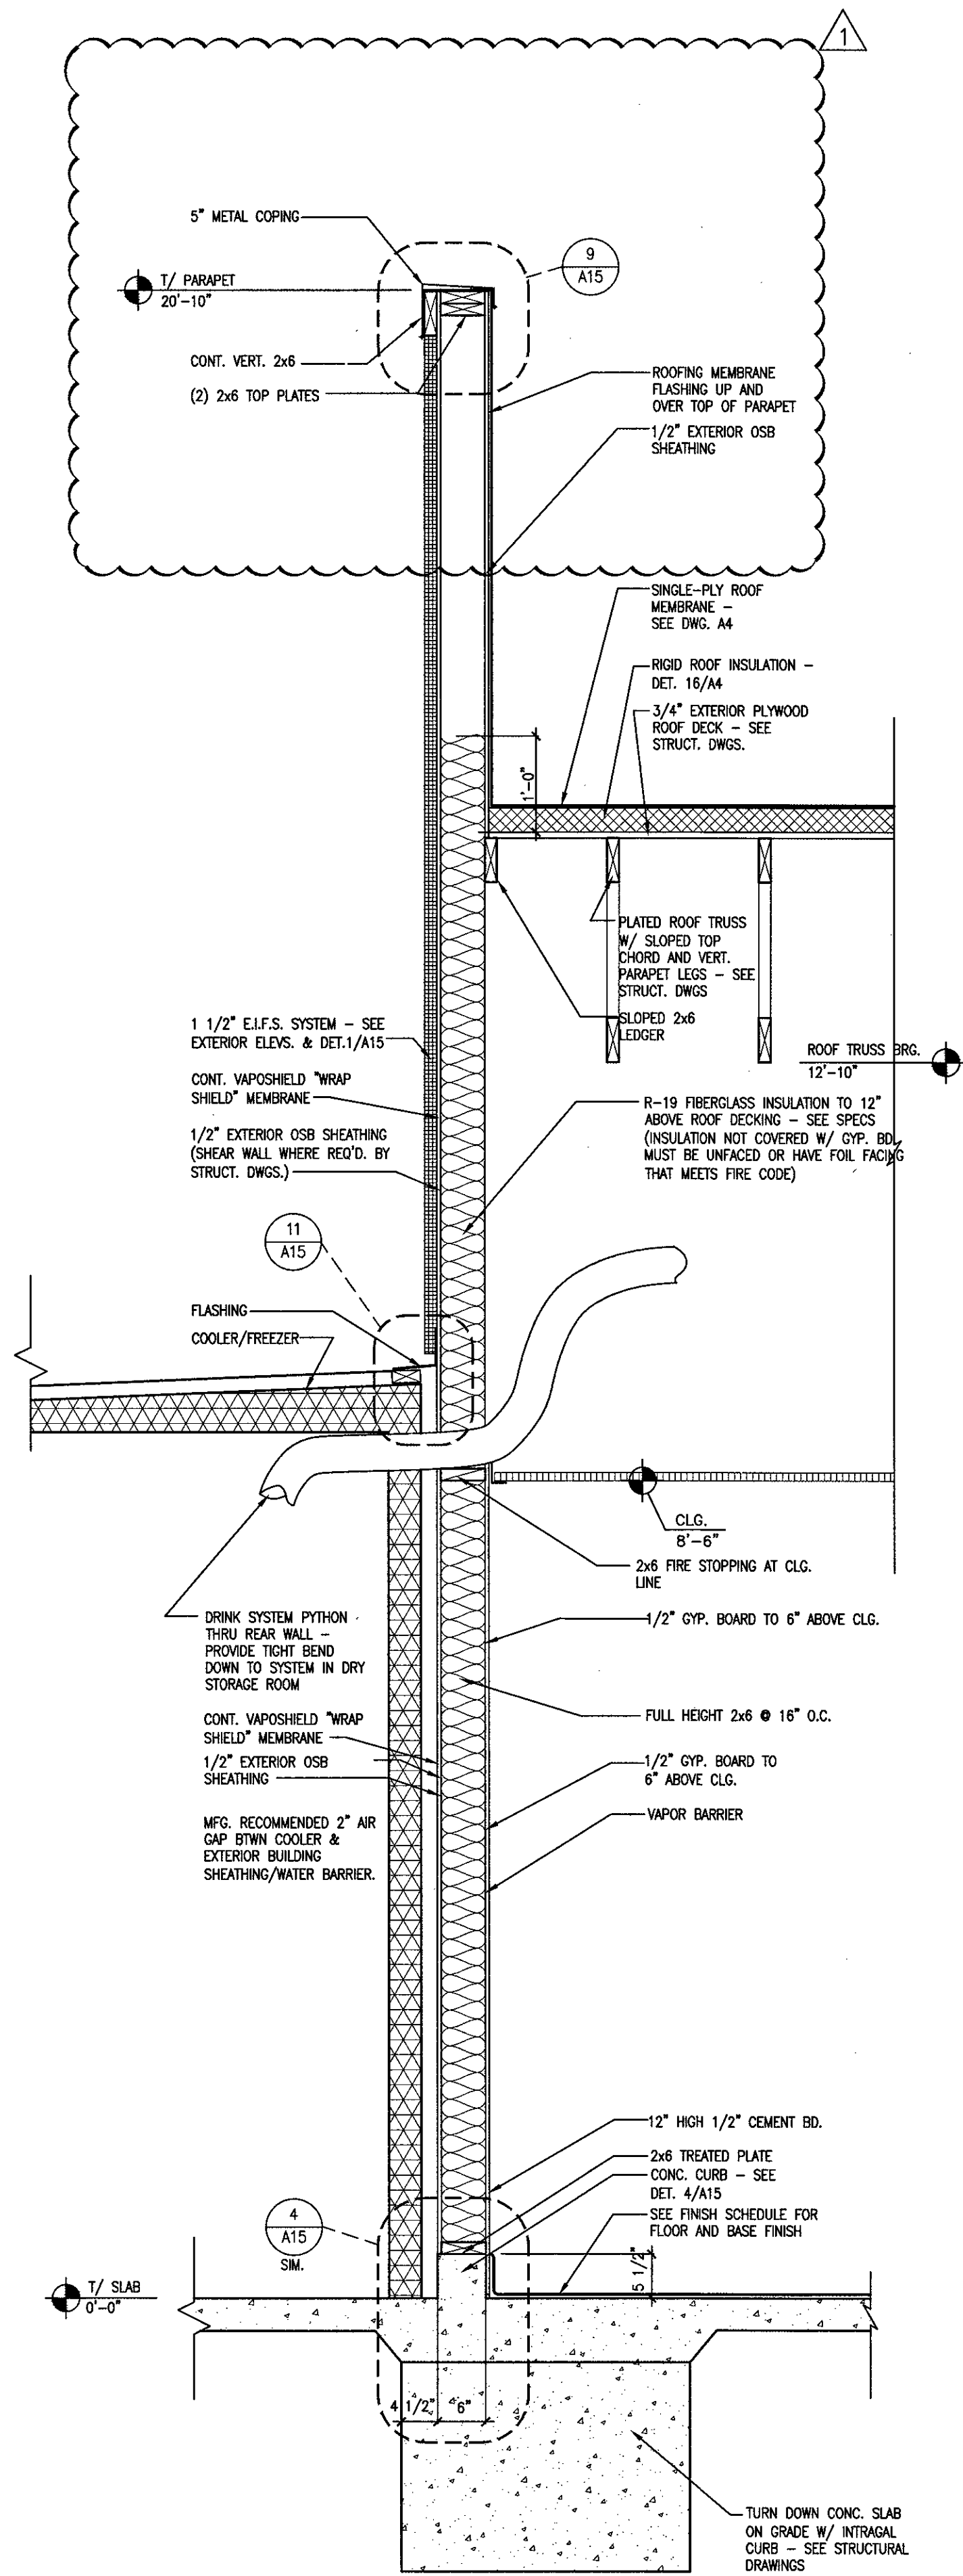


REAR WALL SECTION AT DRY STORAGE

SCALE: 3/4"=1'-0"
16

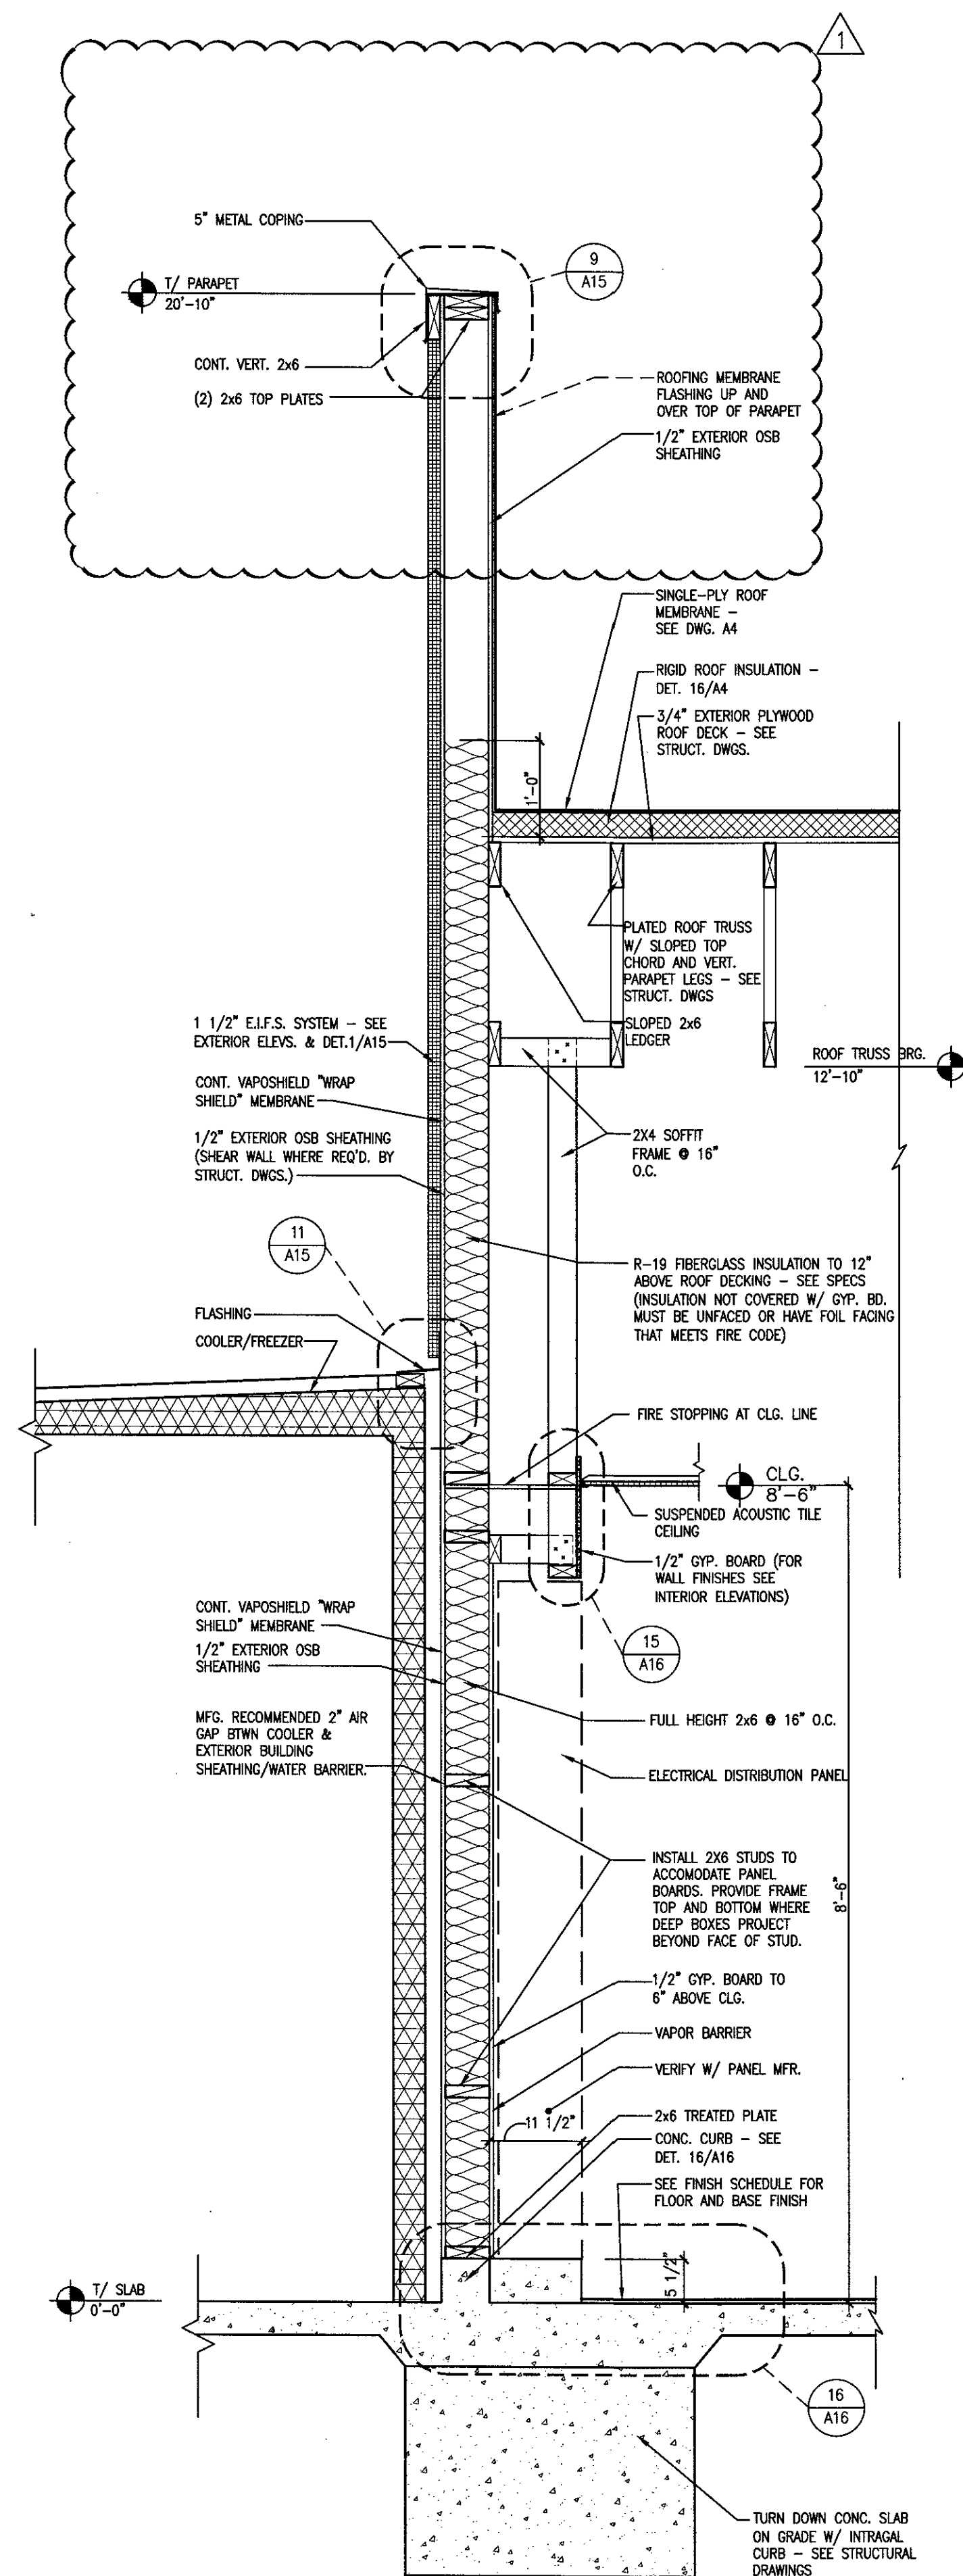


REAR WALL SECTION AT F/C

SCALE: 3/4"=1'-0"
12

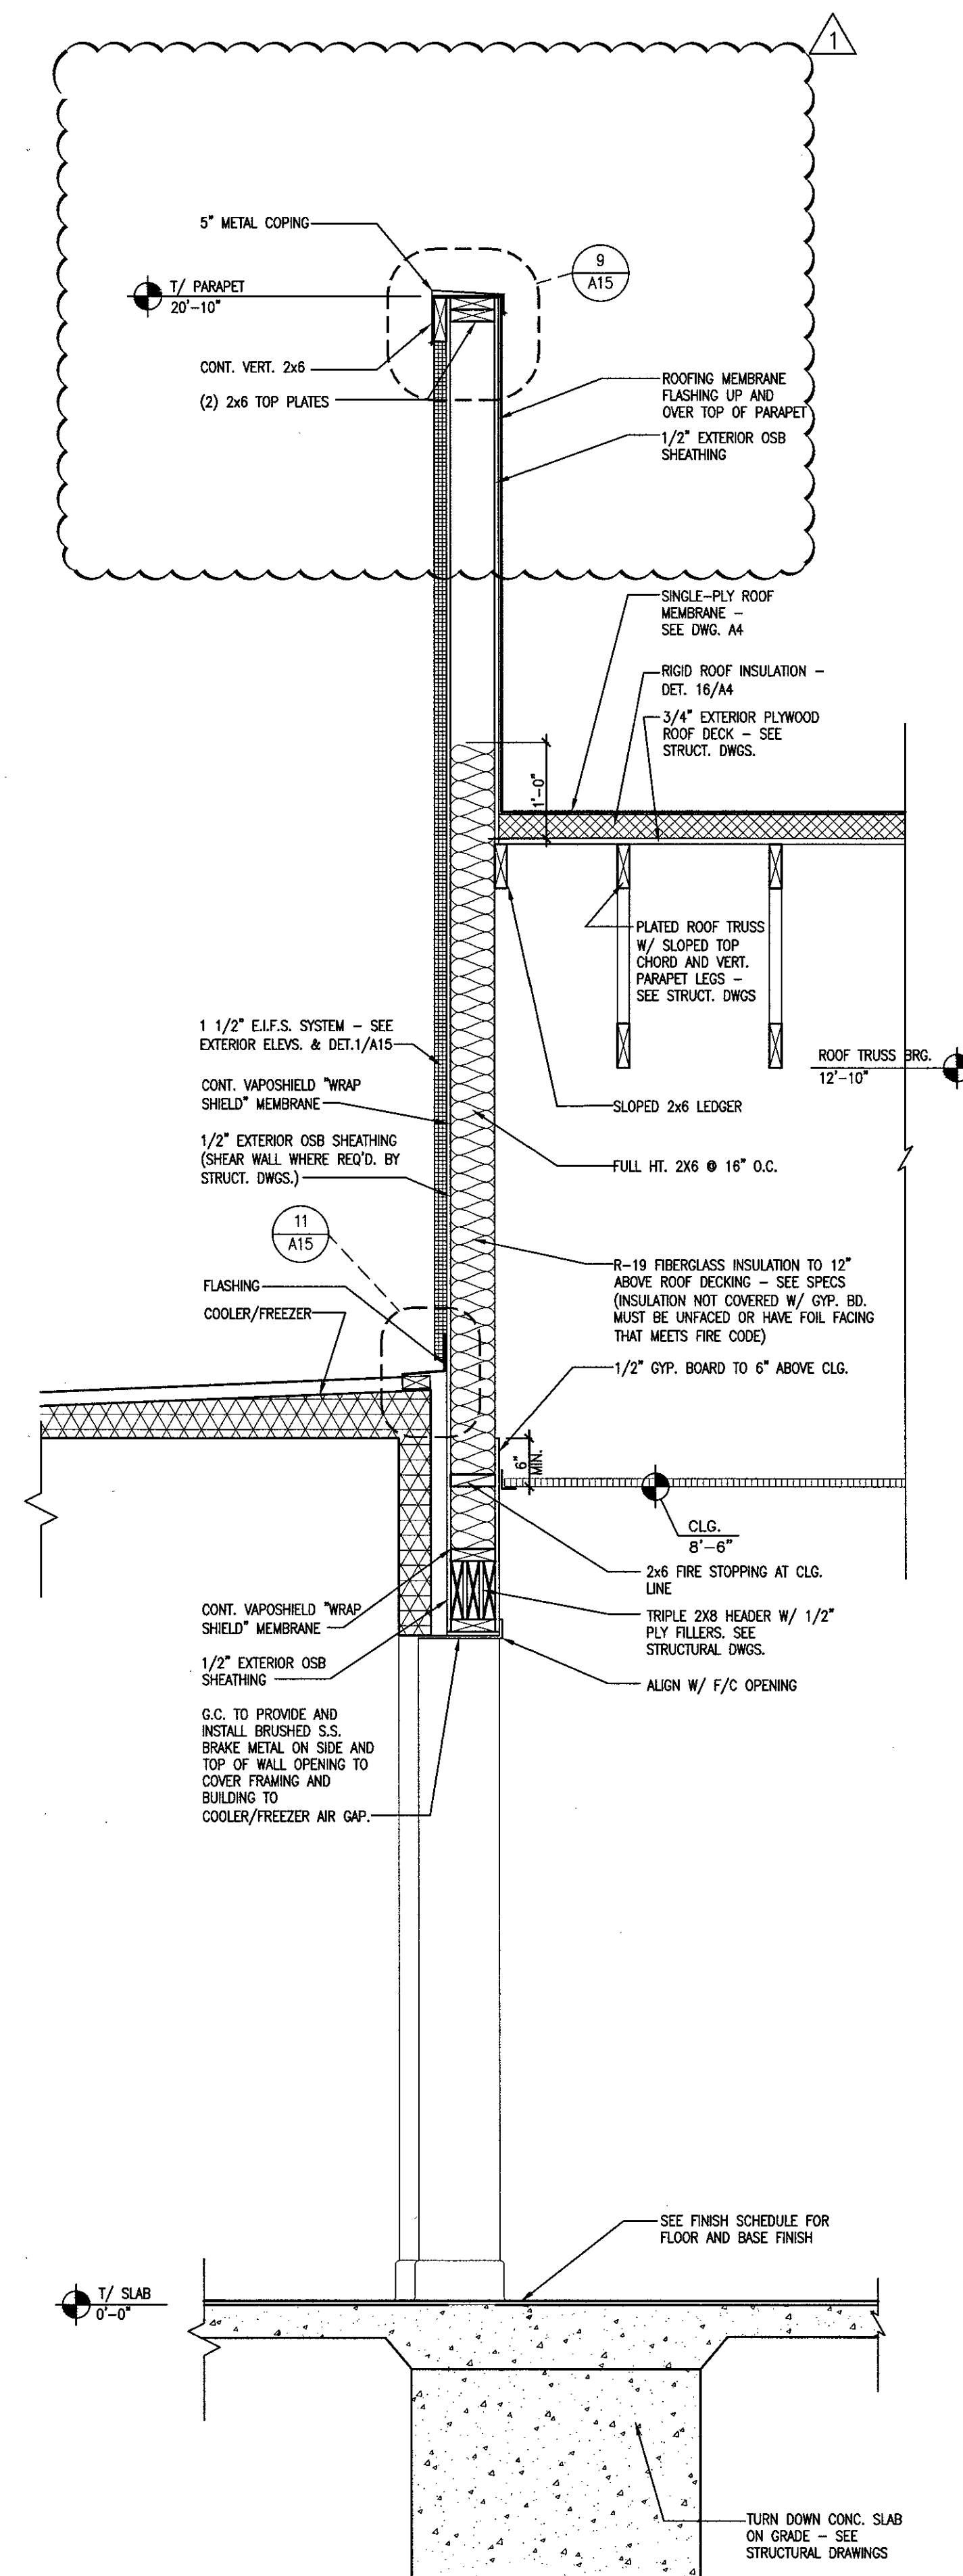

REAR WALL SECTION

SCALE: 3/4"=1'-0"
8

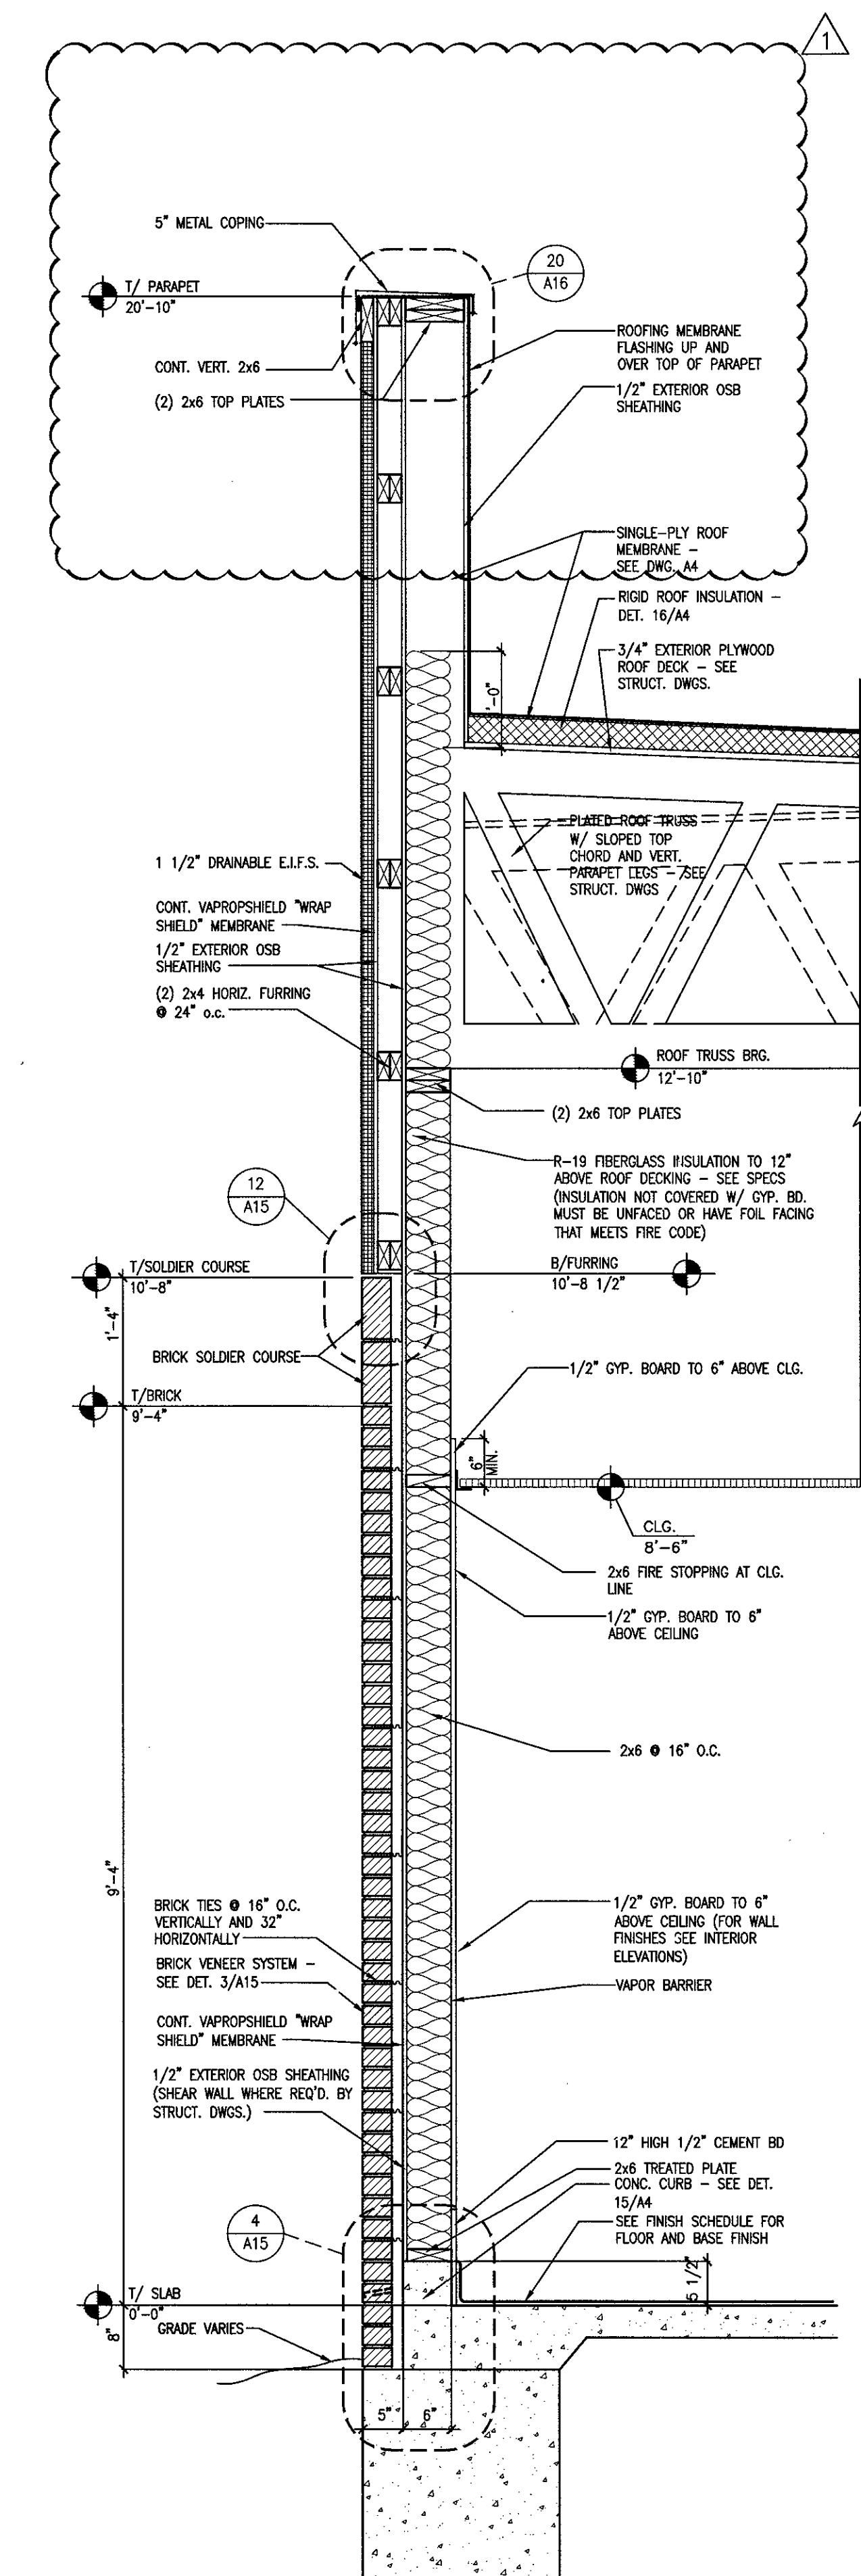


SIDE WALL SECTION AT KITCHEN

SCALE: 3/4"=1'-0"
4

NRD Project # 16432

NRD national restaurant architects & engineers
3005 Corrington Mill Blvd, Suite 150,
Morrisville, NC 27560
ph: 919 544 7251 fax: 919 544 9399
A Division of LMHT Associates

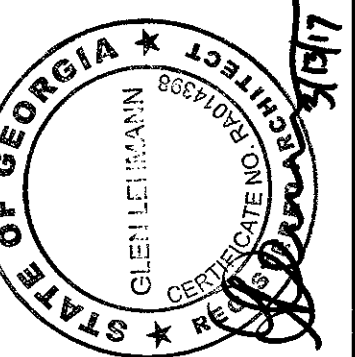

JAN. 31, 2015

Hardee's
HARDEE'S H24-68 PROTOTYPE
U.S. HWY. 441 BUS.
CORNELIA, GEORGIA 30631

REVISIONS		DATE
NO.	DESCRIPTION	
1	CITY COMMENTS	3-10-17

SECTIONS AND DETAILS		CHECKED BY #1	CHECKED BY #2	APPROVED BY

CKE SITE ID:

DATE: 02/01/2017

SHEET NUMBER:

A8