

SYMBOL	MATERIAL	DESCRIPTION
A	EIFS TRIM BAND	2 1/4" THICK DRAINABLE EIFS SYSTEM BAND - SANDPEBBLE FINE FINISH DRYVIT COLOR: TO MATCH SW #7020 BLACK FOX
B	EIFS TRIM BAND	2 1/4" THICK DRAINABLE EIFS SYSTEM BAND - SANDPEBBLE FINE FINISH DRYVIT COLOR: TO MATCH SW #7020 BLACK FOX
C	EIFS	1 1/2" THICK DRAINABLE EIFS SYSTEM - SANDPEBBLE FINE FINISH DRYVIT COLOR: TO MATCH SW#7018 DOVE TAIL
D	EIFS	1 1/2" THICK DRAINABLE EIFS SYSTEM - SANDPEBBLE FINE FINISH DRYVIT COLOR: TO MATCH SW# 7037 BALANCED BEIGE
E	PARAPET CAP	5" 24 GAUGE GALVANIZED STEEL "ONE COPING" BY METAL-ERA (OR EQUAL) KYNAR 500 COLOR MATT BLACK SEE DETAIL 9/A15
F	STOREFRONT DOORS AND WINDOWS	ALUMINUM - CLEAR ANODIZED w/ 1" CLEAR INSULATED GLAZING.
G	(2) SOLDIER COURSES - ACCENT BRICK	CAROLINA CERAMICS COLOR: TEAKWOOD VELOUR MORTAR: TYPE S - ARGOS - CANYON BROWN
H	PARAPET CAP	8" 24 GAUGE GALVANIZED STEEL "ONE COPING" BY METAL-ERA (OR EQUAL) KYNAR 500 COLOR MATT BLACK SEE DETAIL 13/A15
J	AWNING	METAL AWNING PROVIDED AND INSTALLED BY AWNING MFG. LOCATED ABOVE STORE FRONT WINDOWS. COLOR: RED TO MATCH EIFS TRIM BAND COLOR. HEART THROB.
K	CANOPY	STEEL CANOPY W/ SOLID SKINED TOP - PROVIDED AND INSTALLED BY AWNING MFG. LOCATED ABOVE ENTRY WAYS AND DRIVE THRU WINDOW. COLOR: SHERWIN WILLIAMS SATIN ENAMEL #SW 7020 "BLACK FOX"
L	EXTERIOR COLUMN WRAP	24 GAUGE ALUMINUM - CLEAR ANODIZED TO MATCH STOREFRONT FRAMING.
M	KITCHEN ACCESS DOOR	PAINTED INSULATED METAL DOOR WITH HOLLOW METAL FRAME COLOR: SHERWIN WILLIAMS SATIN ENAMEL #SW7020 "BLACK FOX"
N	"FAUX" STONE VENEER	CORONADO STONE CO. "HONEY LEDGESTONE" COLOR: CARMEL MOUNTAIN. MORTAR TO BE PARAGON PRE-BLENDED TYPE "S" READY TO MIX OR EQUAL.
P	DECORATIVE STAR	1 1/2" DRAINABLE EIFS SYSTEM W/ 1/2" "V" GROOVE TO CREATE EACH STAR - SANDPEBBLE FINE FINISH - DRYVIT COLOR: TO MATCH SHERWIN WILLIAMS # SW 7018 "DOVE TAIL" - SEE DETAIL 8/A5 FOR FABRICATION DIMENSIONS
Q	DECORATIVE STAR	1 1/2" DRAINABLE EIFS SYSTEM W/ 1/2" "V" GROOVE TO CREATE EACH STAR - SANDPEBBLE FINE FINISH - DRYVIT COLOR: TO MATCH SW #7037 "BALANCED BEIGE" - SEE SHEET DETAIL 8/A5 FOR FABRICATION DIMENSIONS
R	WINDOW FILM	SUPPLIED & INSTALLED BY SIGN INSTALLER.
S	PROJECTED ROWLOCK WINDOW SILL - ACCENT BRICK	CAROLINA CERAMICS COLOR: TEAKWOOD VELOUR MORTAR: TYPE S - ARGOS - CANYON BROWN
T	SEAMLESS GUTTER & DOWNSPOUT	6" SEAMLESS GUTTER & DOWNSPOUT SYSTEM. COLOR: SHERWIN WILLIAMS SATIN ENAMEL #SW 7037 "BALANCED BEIGE"
U	FACE BRICK	CAROLINA CERAMICS COLOR: TEAKWOOD VELOUR MORTAR: TYPE S - ARGOS - CANYON BROWN

- NOTES:
1. PREPARE ALL SURFACES TO BE PAINTED AS PER MANUFACTURERS RECOMMENDATIONS
 2. TEST S.W. COLORS TO DRIVIT COLORS ON SITE - ADJUST SW COLORS AS REQ'D TO MATCH

TOWER WING WALL

SCALE:
3"=1'-0"

14

EXTERIOR FINISH SCHEDULE


SCALE:
1/4"=1'-0"

11

FRONT ELEVATION

SCALE:
3/8"=1'-0"


2

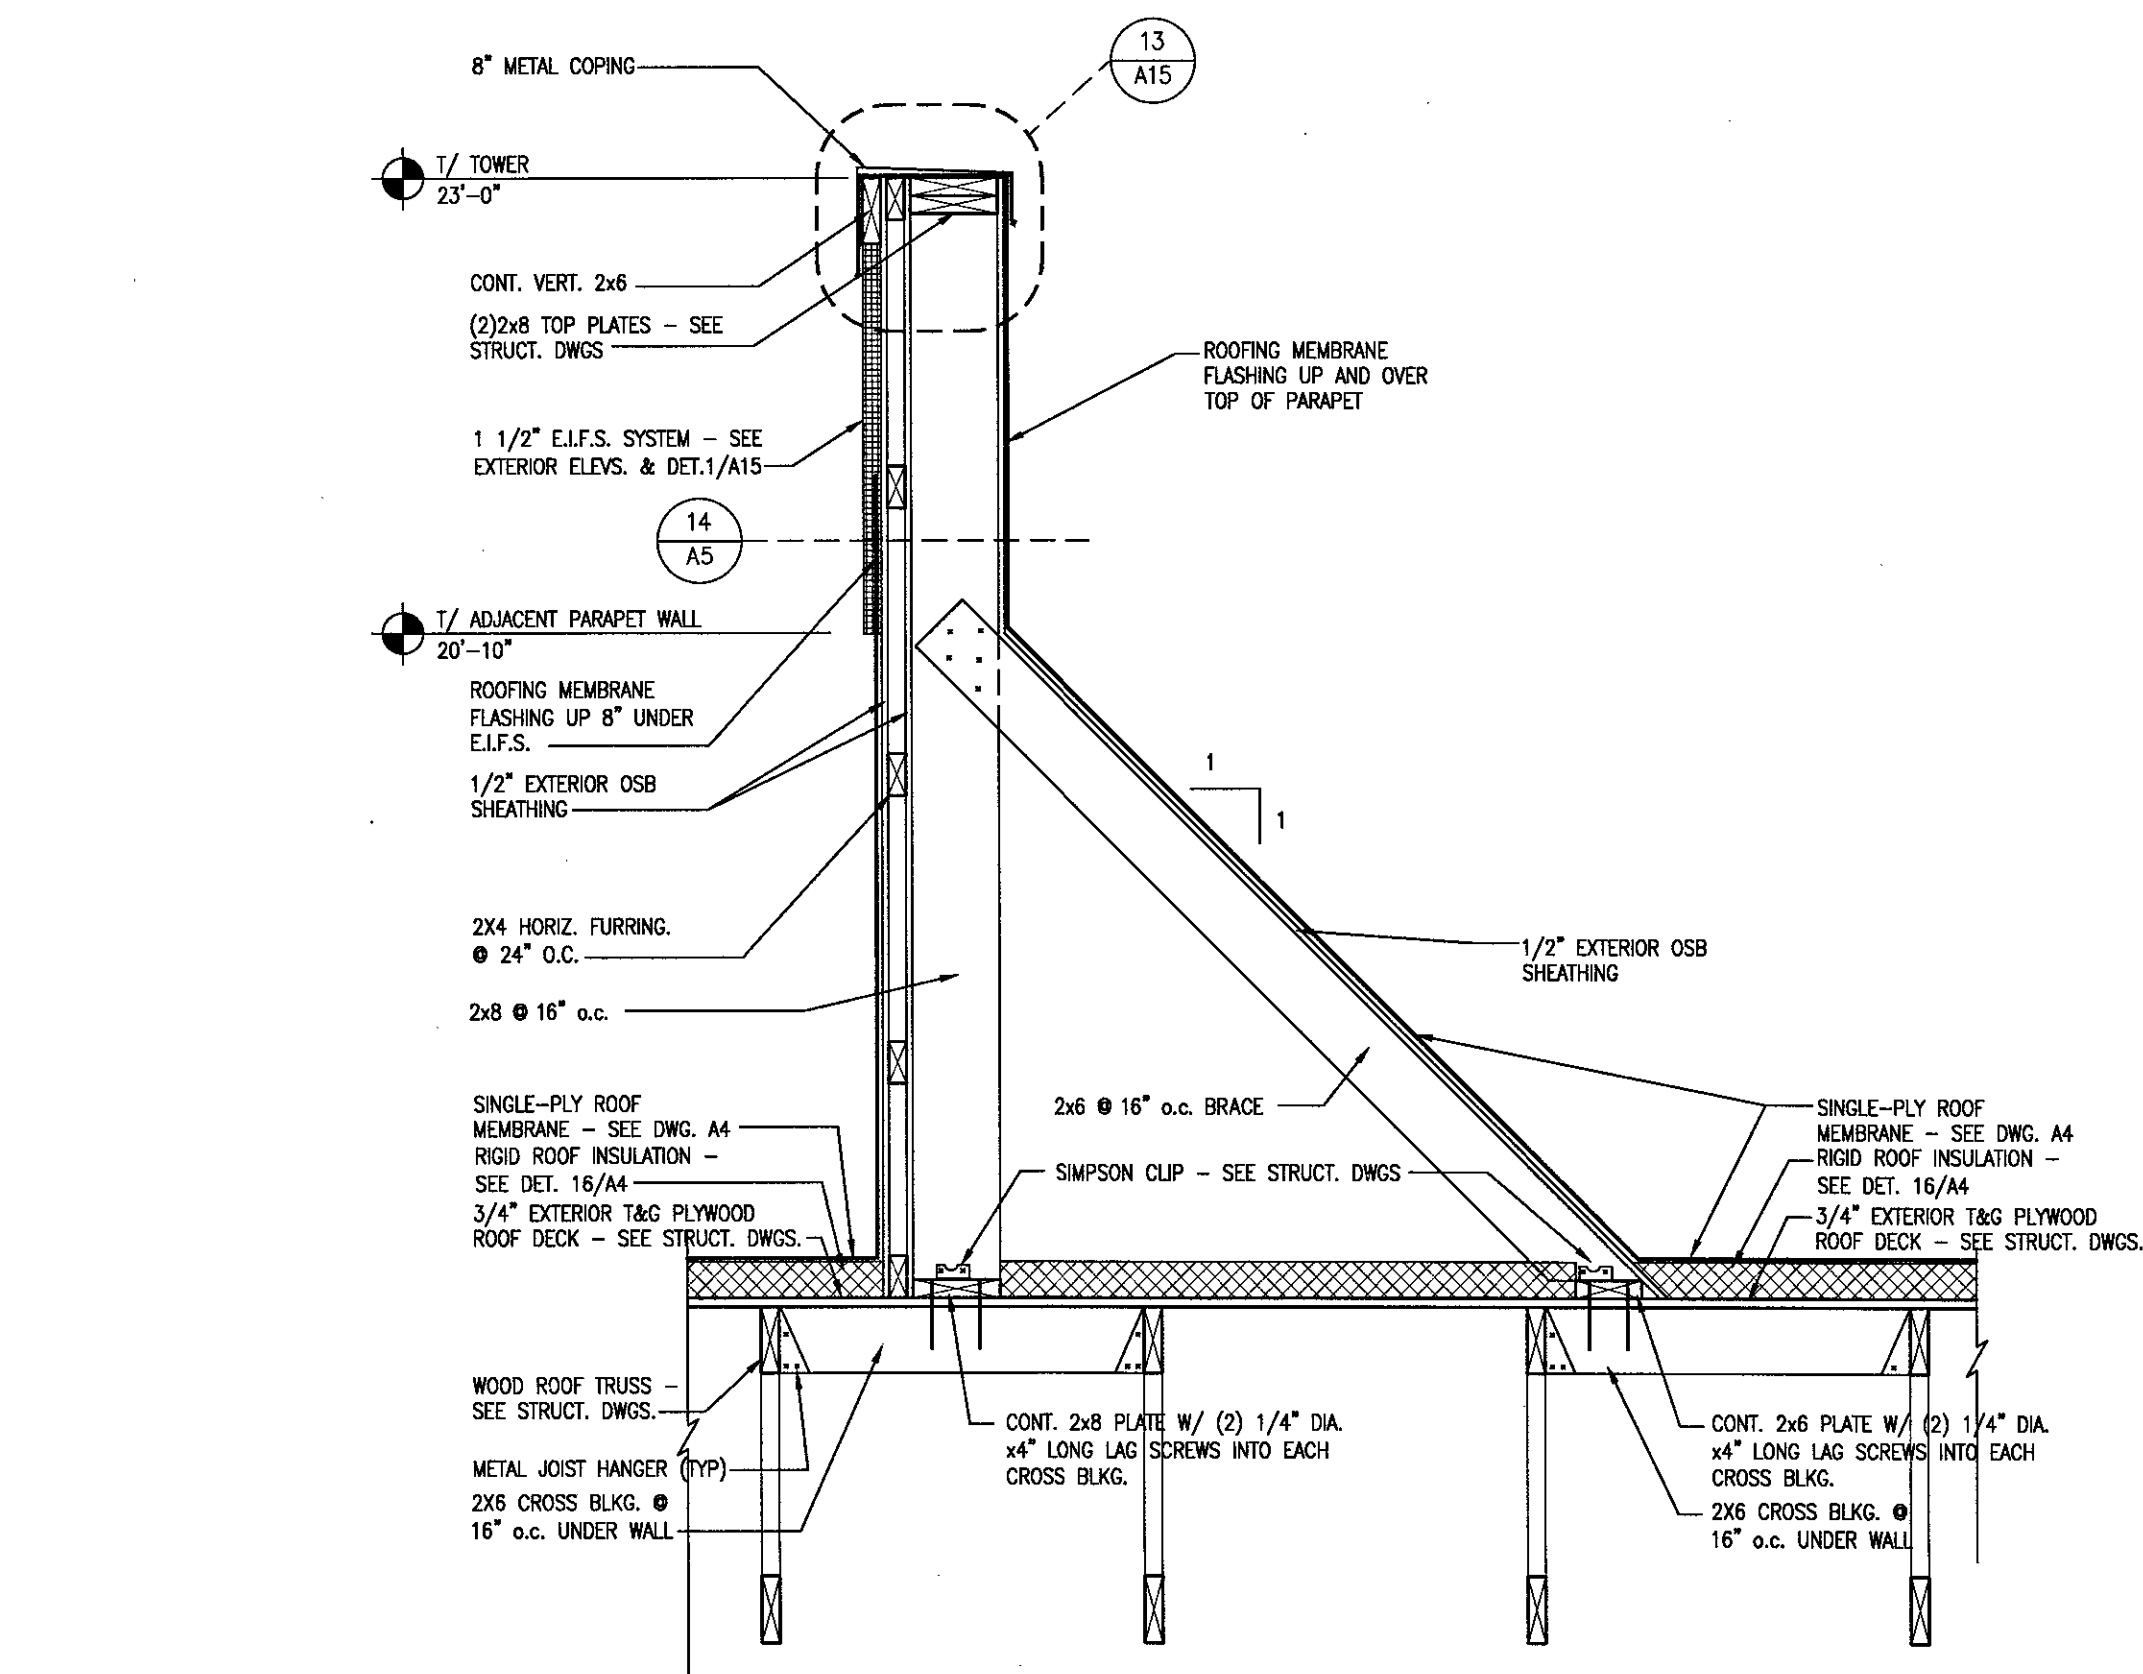

TOWER WING WALL

SCALE:
3/4"=1'-0"

12

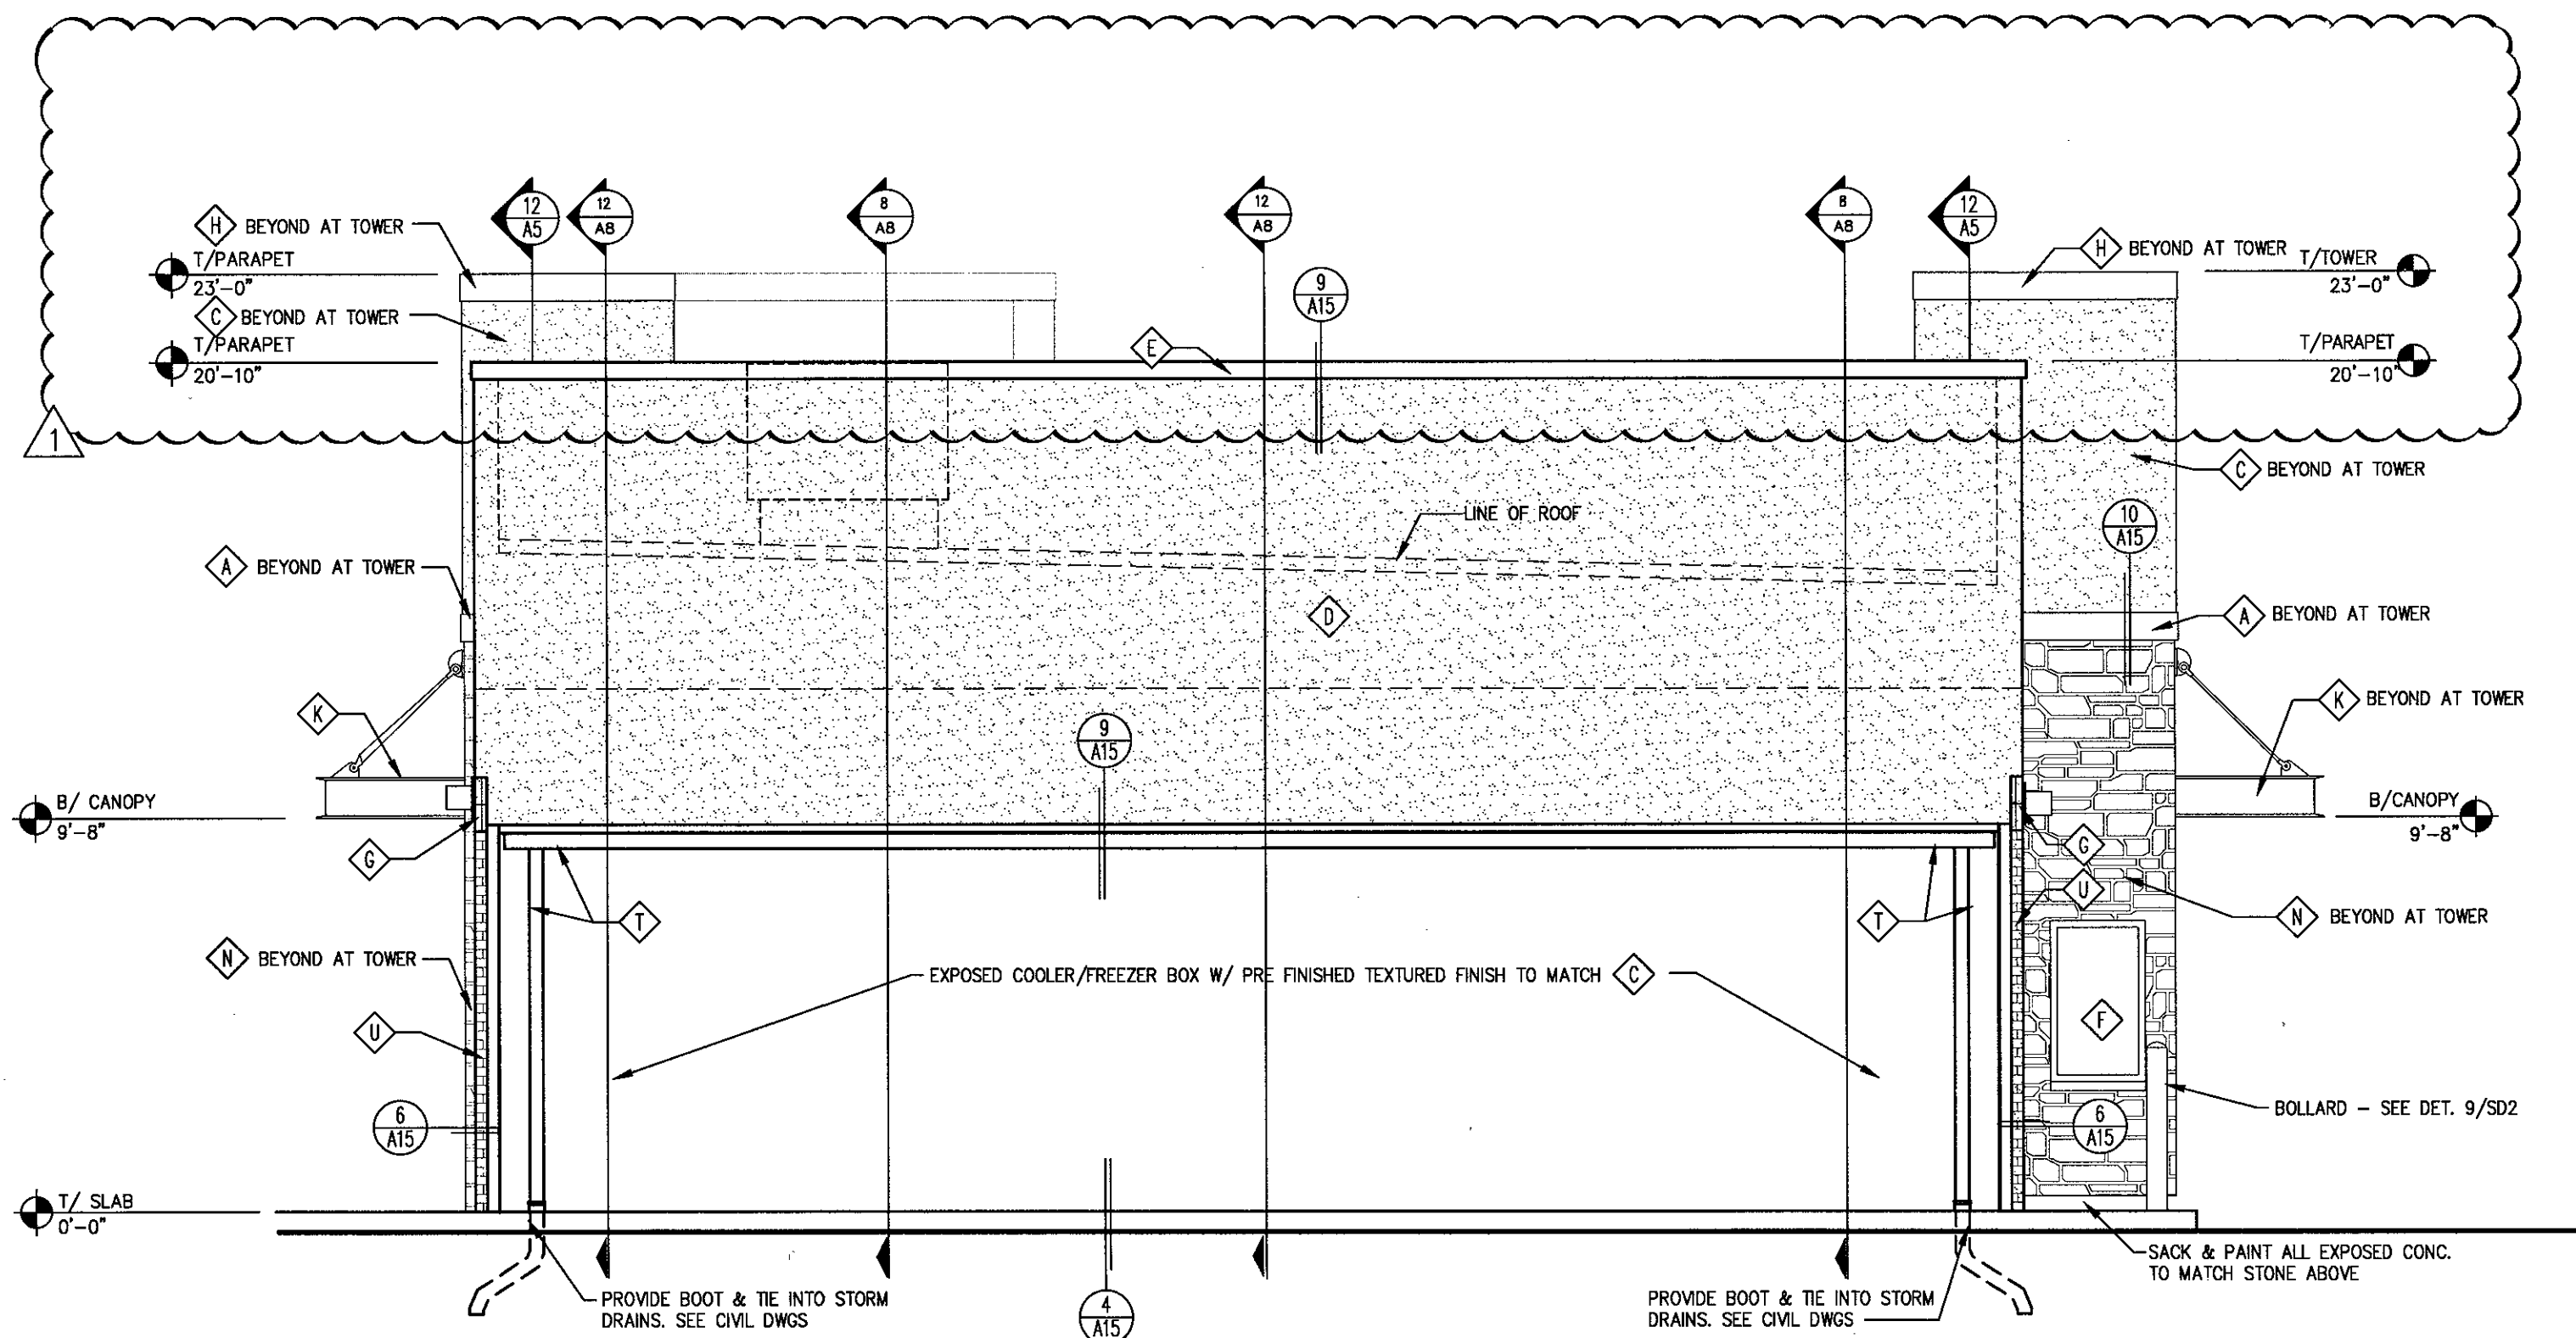

REAR ELEVATION

SCALE:
1/4"=1'-0"

4

NRD Project # 16432

NRD national restaurant designers
ARCHITECTS & ENGINEERS
3005 Carrington Mill Blvd. Suite 150,
Morrisville NC 27560
ph: 919 544 7251
A Division of LMHT Associates



JAN. 31, 2015



HARDEE'S H24-66 PROTOTYPE
U.S. HWY 441 BUS.
CORNELIA, GEORGIA 30531

REVISIONS

NO.	DATE	DESCRIPTION
1	3-18-17	CITY COMMENTS

EXTERIOR ELEVATIONS AND DETAILS

CKE SITE ID.:

DATE: 02/01/2017

SHEET NUMBER:

A5