


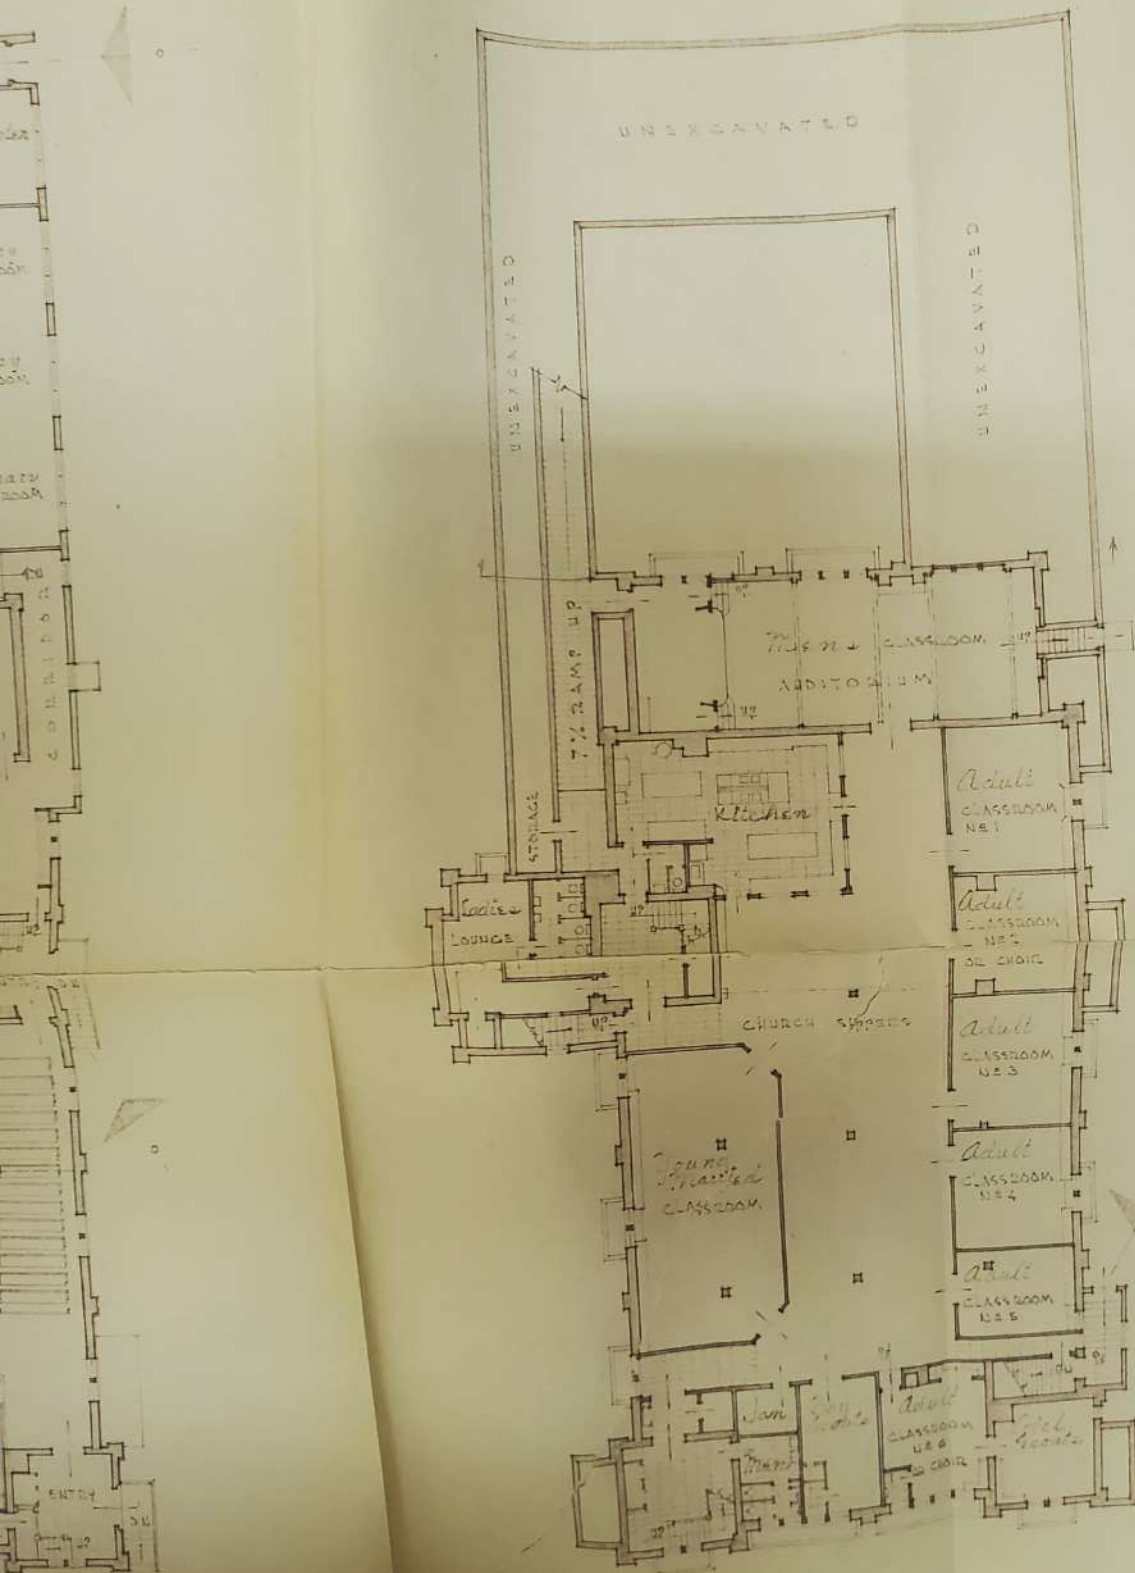


Lower
FLOOR
PLAN




PROPOSED FLOOR LAYOUT

RENOVATION REPORT
FIRST METHODIST CHURCH
ENDICOTT - NEW YORK


CONRAD & CUMMINGS ASSOCIATED ARCHITECTS 97-99 COLLIER STREET BINGHAMTON, N. Y.	Job No. 620
	Dwg. No.

 


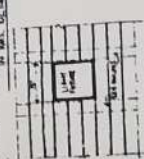

DETAIL - REFLECTED
CEILING PLAN - AT LIGHT FUTURE HAS 07.06.07
44'0"

MAIN FLOOR PLAN 1/4" = 1'0"

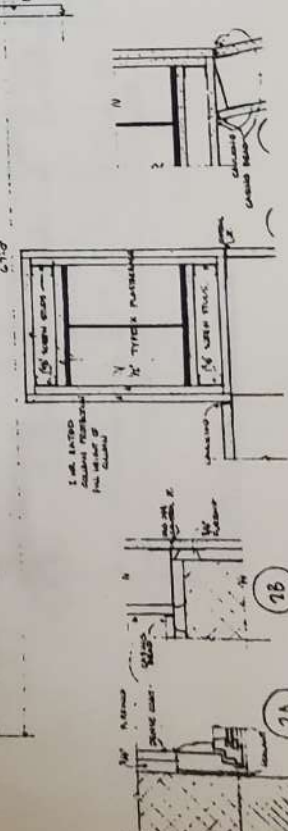

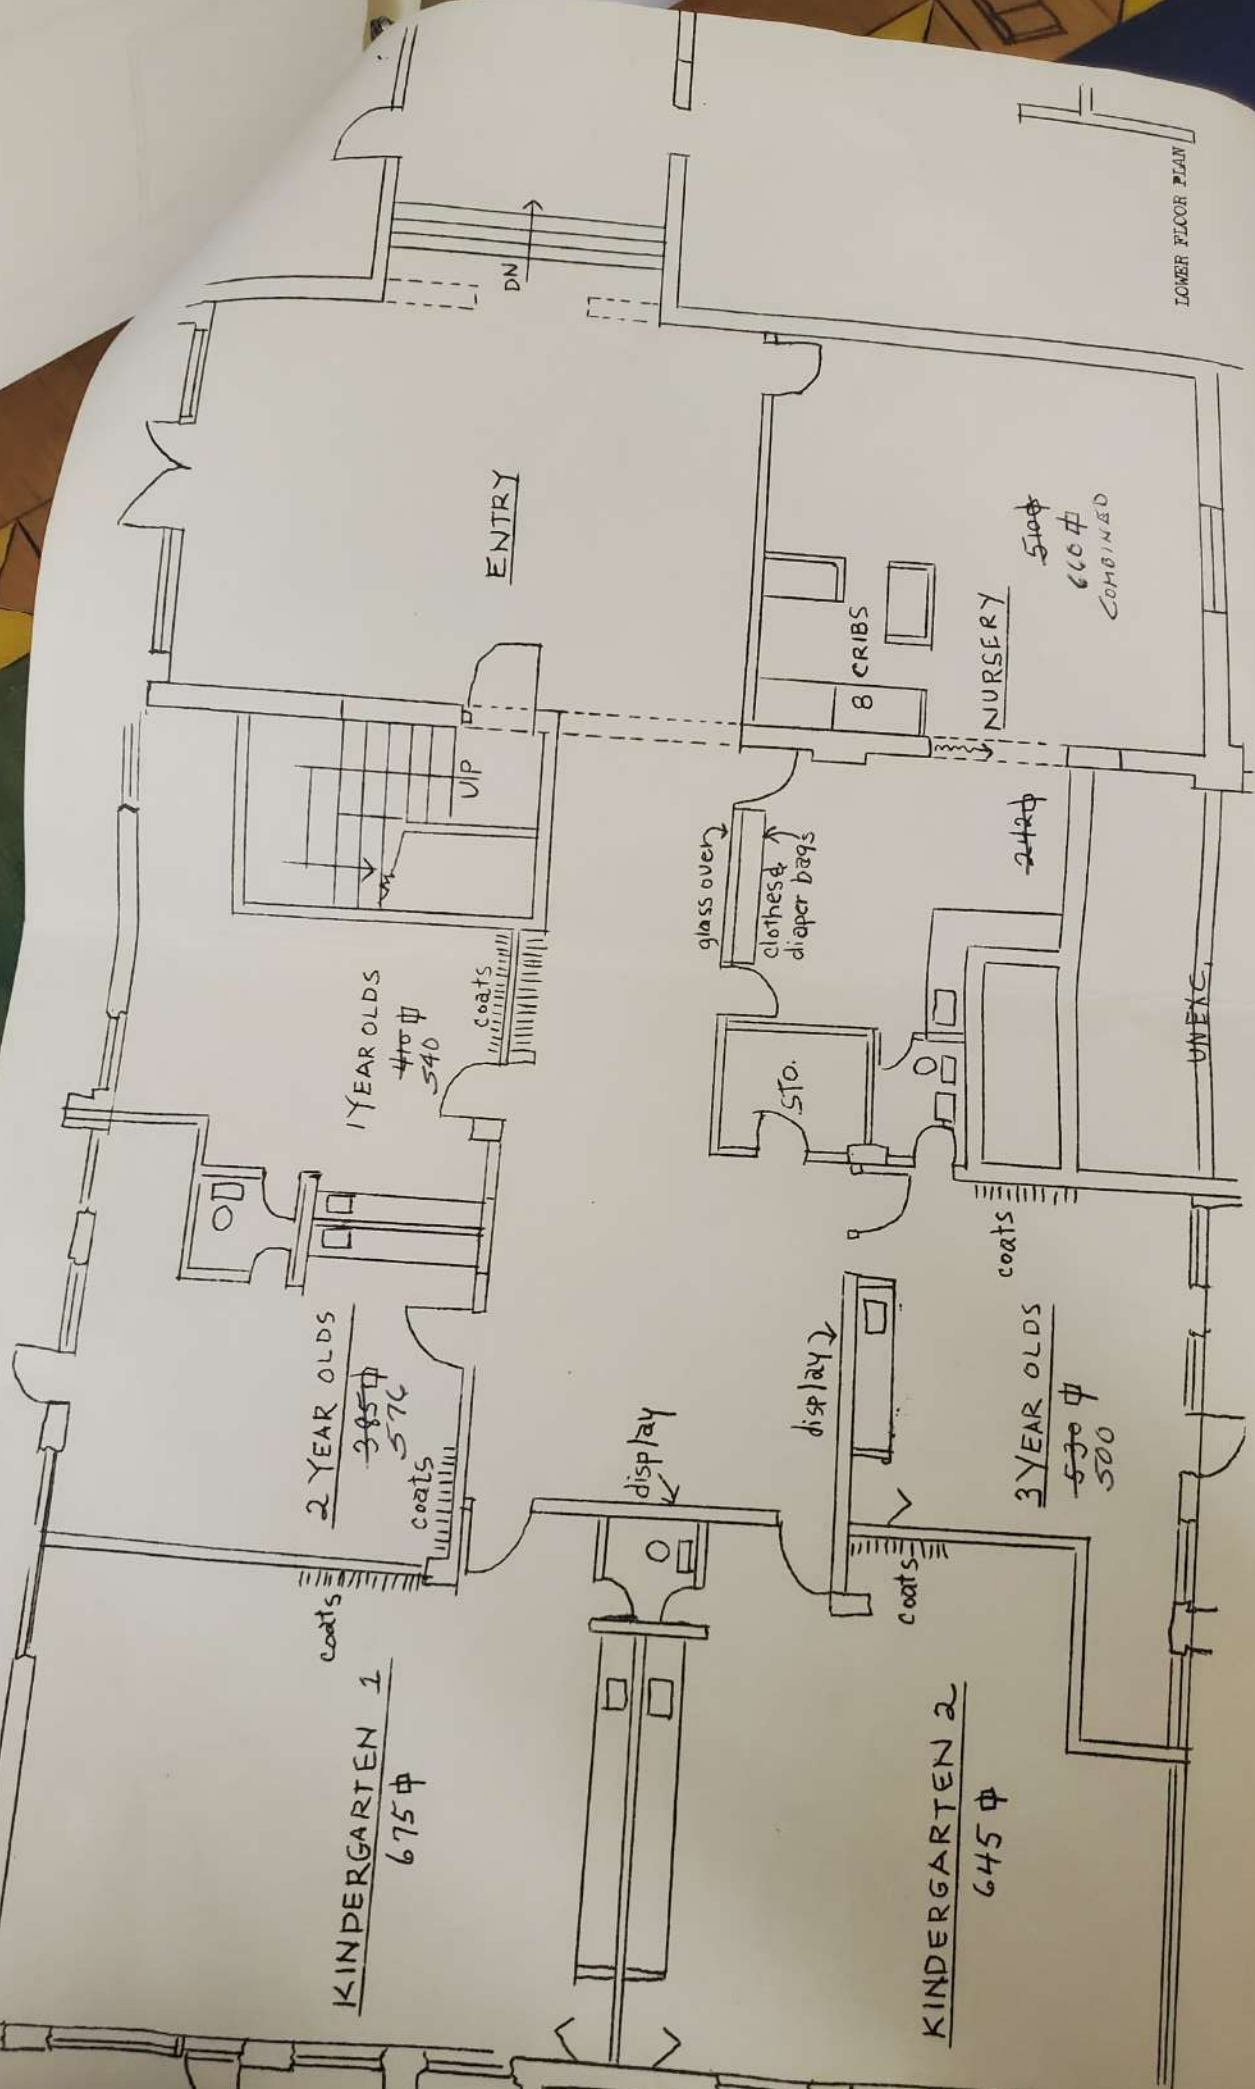

ENTRY

UP

DN

1 YEAR OLDS
410 #
540

2 YEAR OLDS
385 #
570

KINDERGARTEN 1
675 #

8 CRIBS

NURSERY
510 #
610 #
COMBINED

glass over
clothes &
diaper bags

sto.


242 #

3 YEAR OLDS
530 #
500


KINDERGARTEN 2
645 #

UNEXC.


UPPER FLOOR PLAN

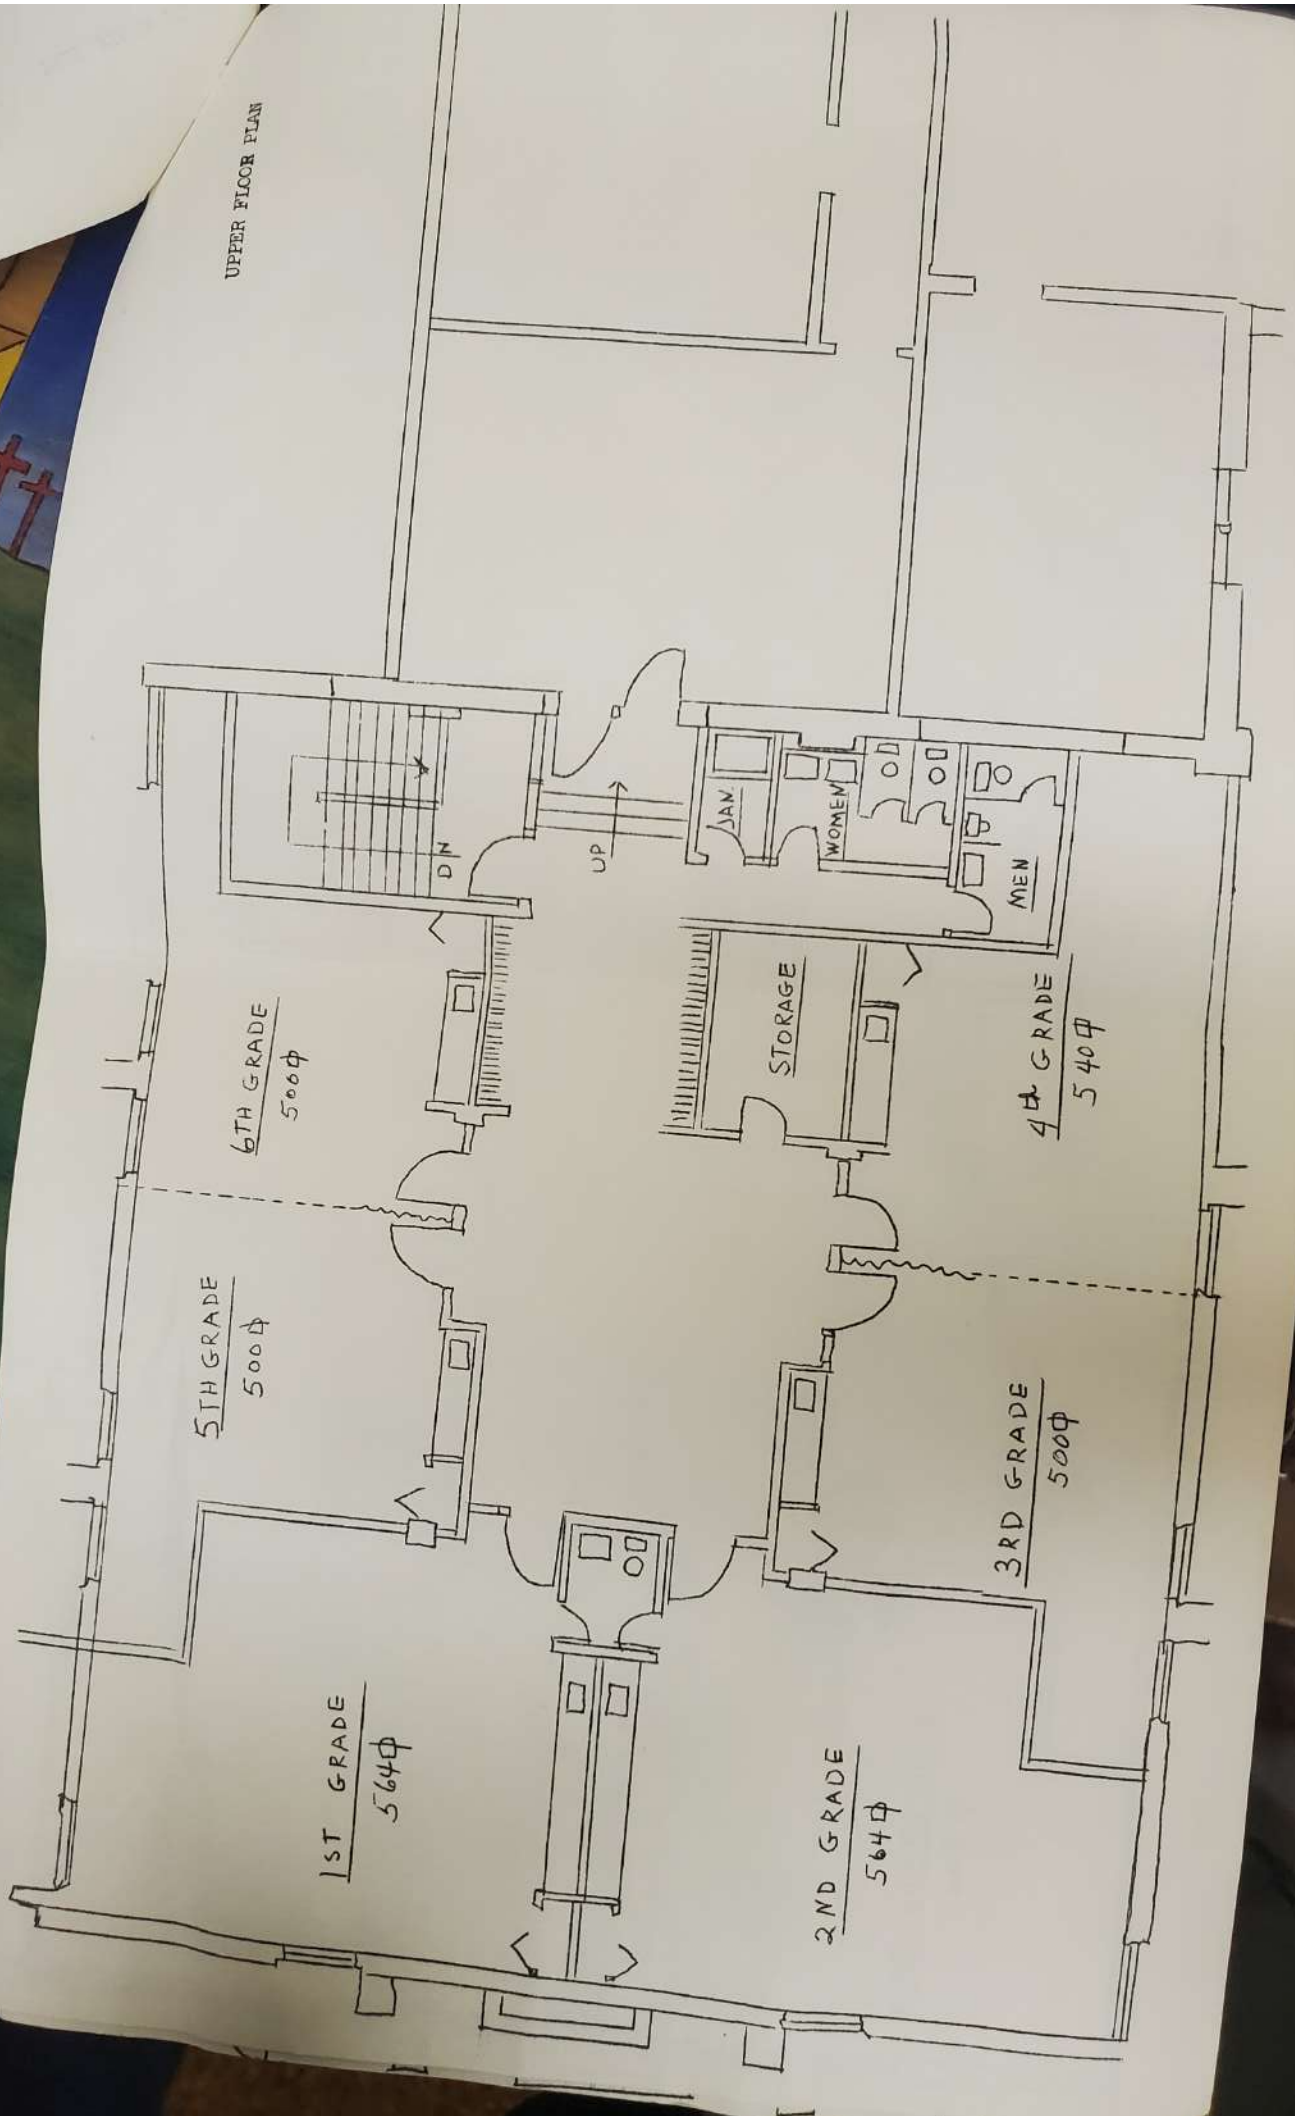

MAIN FLOOR PLAN


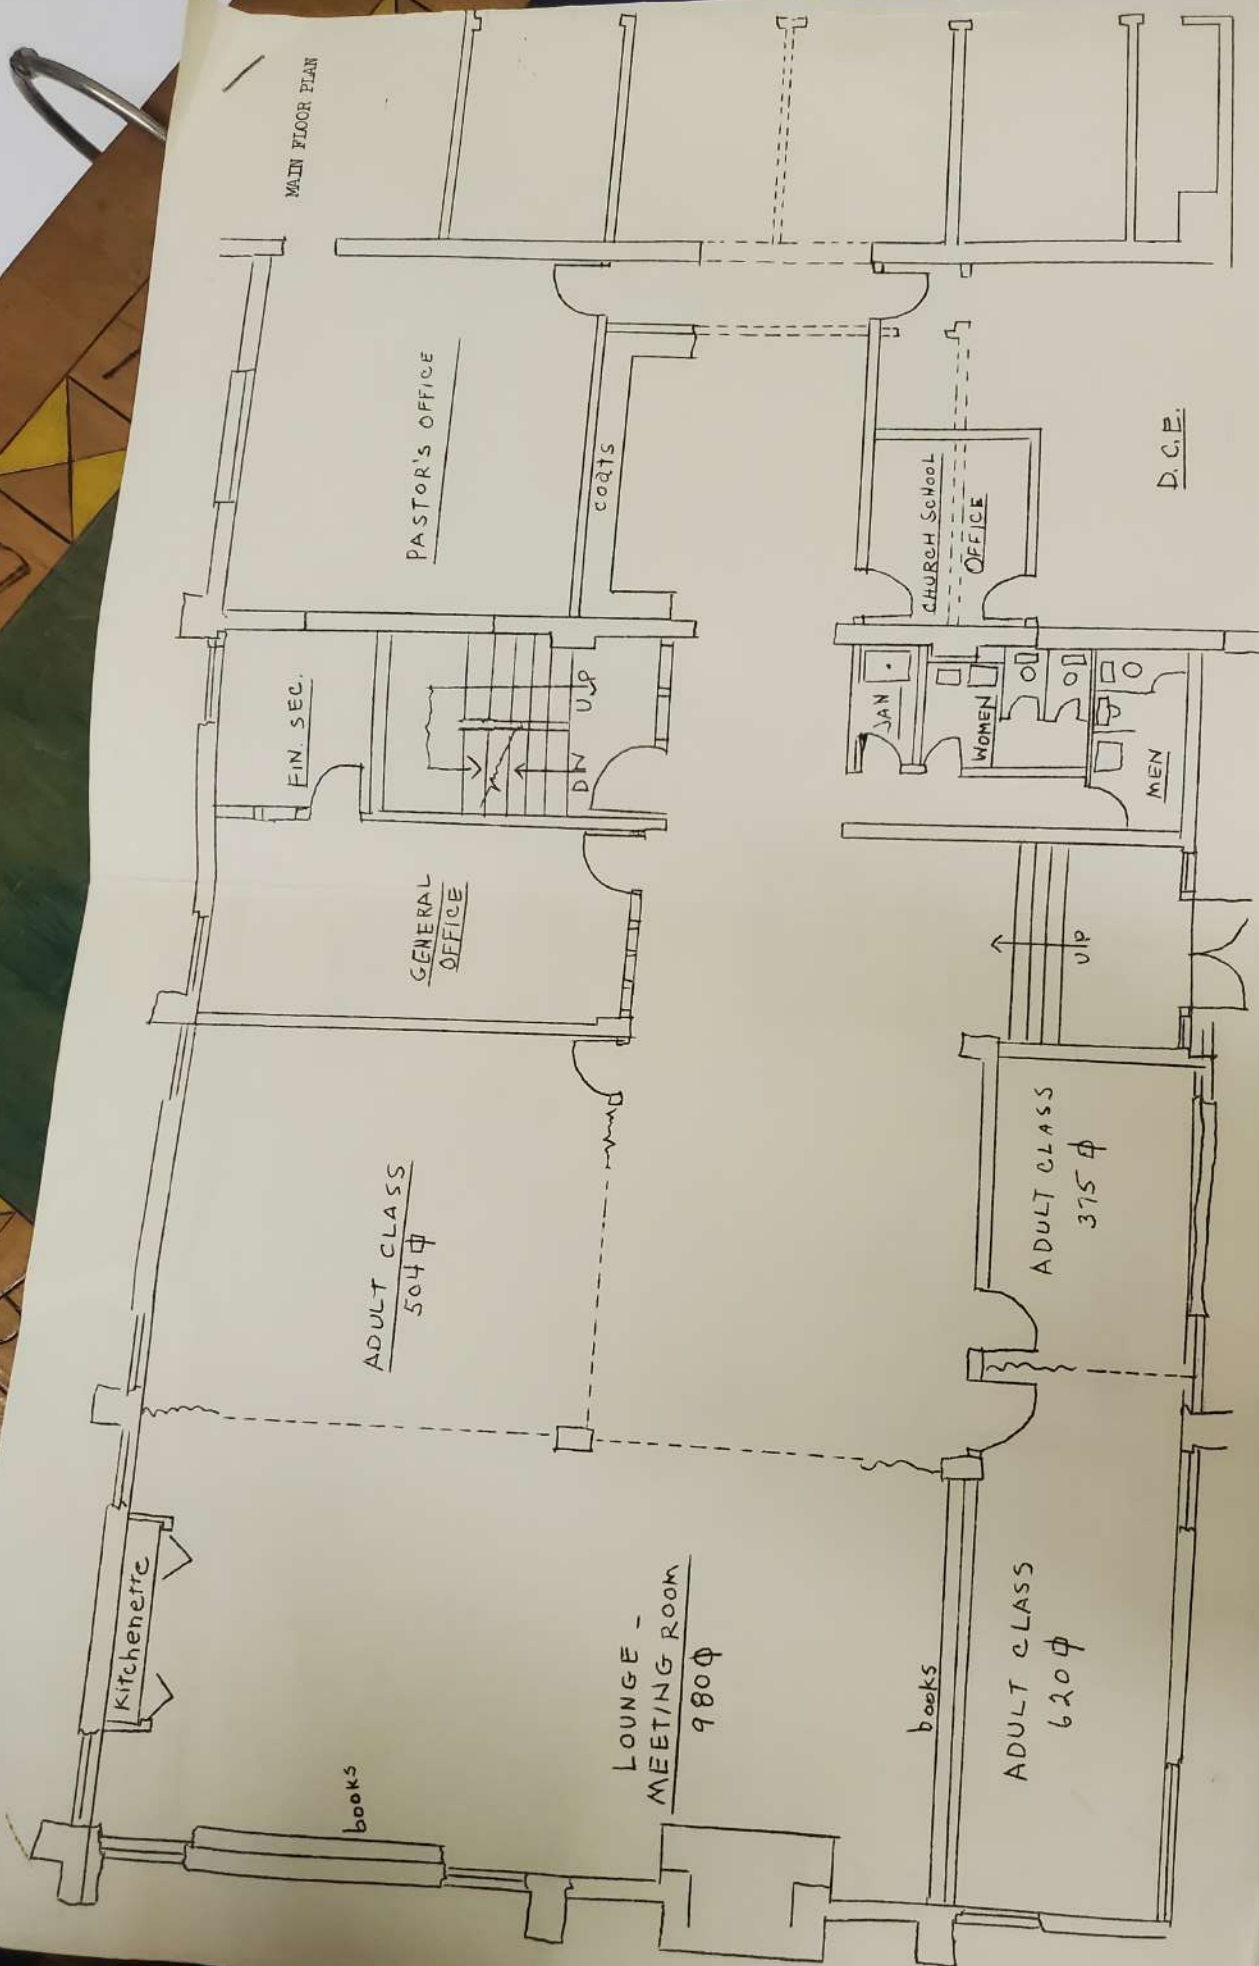


D.C.E.

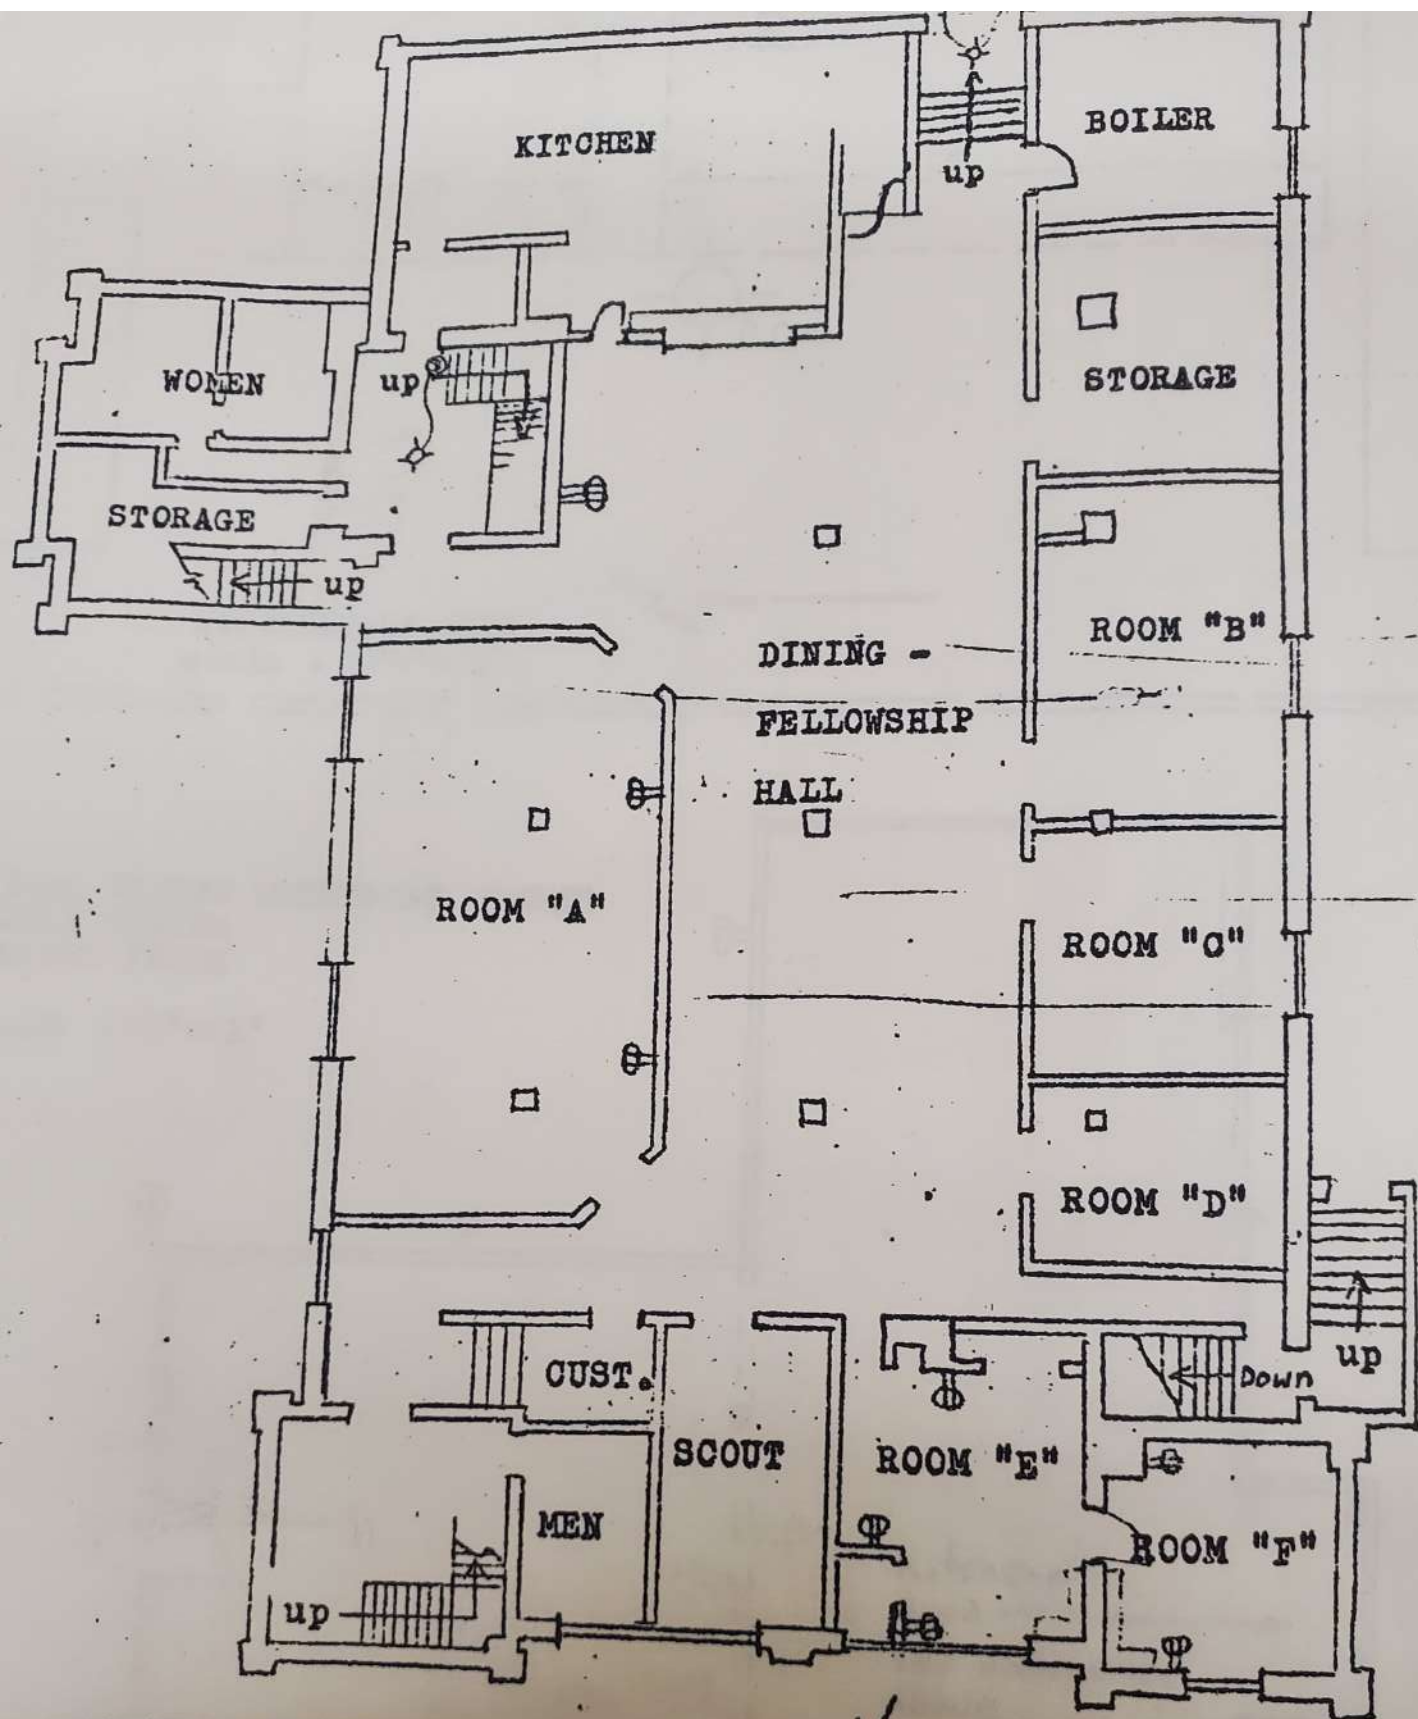

BASEMENT FLOOR
 FIRST UNITED METHODIST CHURCH
 ENDICOTT, NEW YORK

1/16" = 1'

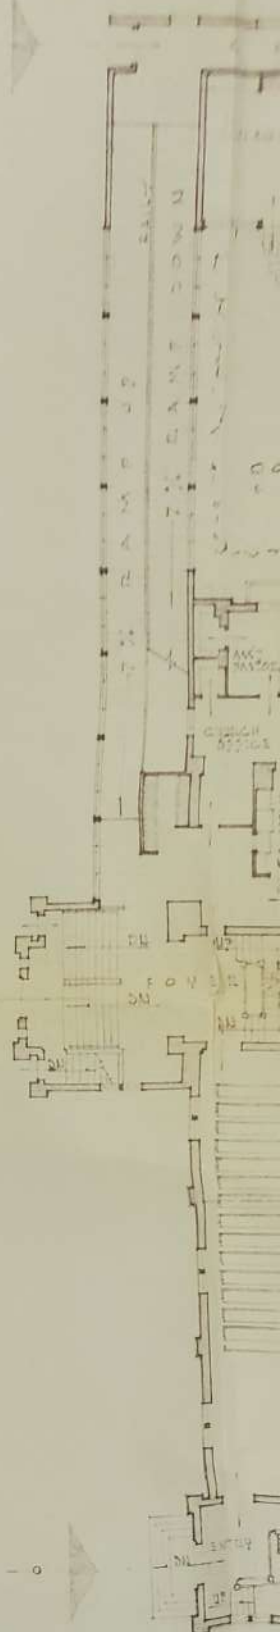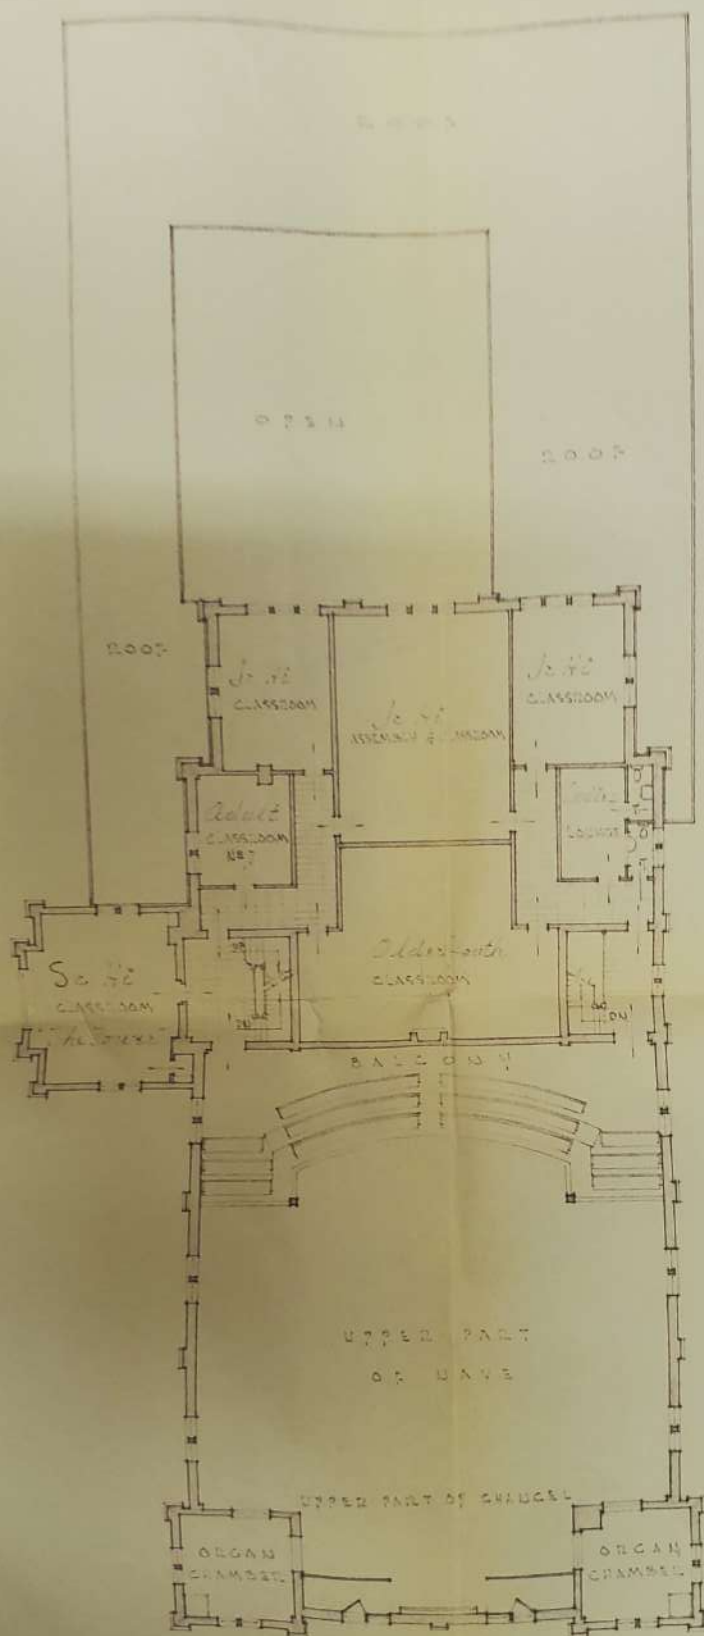

main
-002
PLAN

Opportunities for Broome



LOWER FLOOR PLAN 1/4" = 1'-0"