
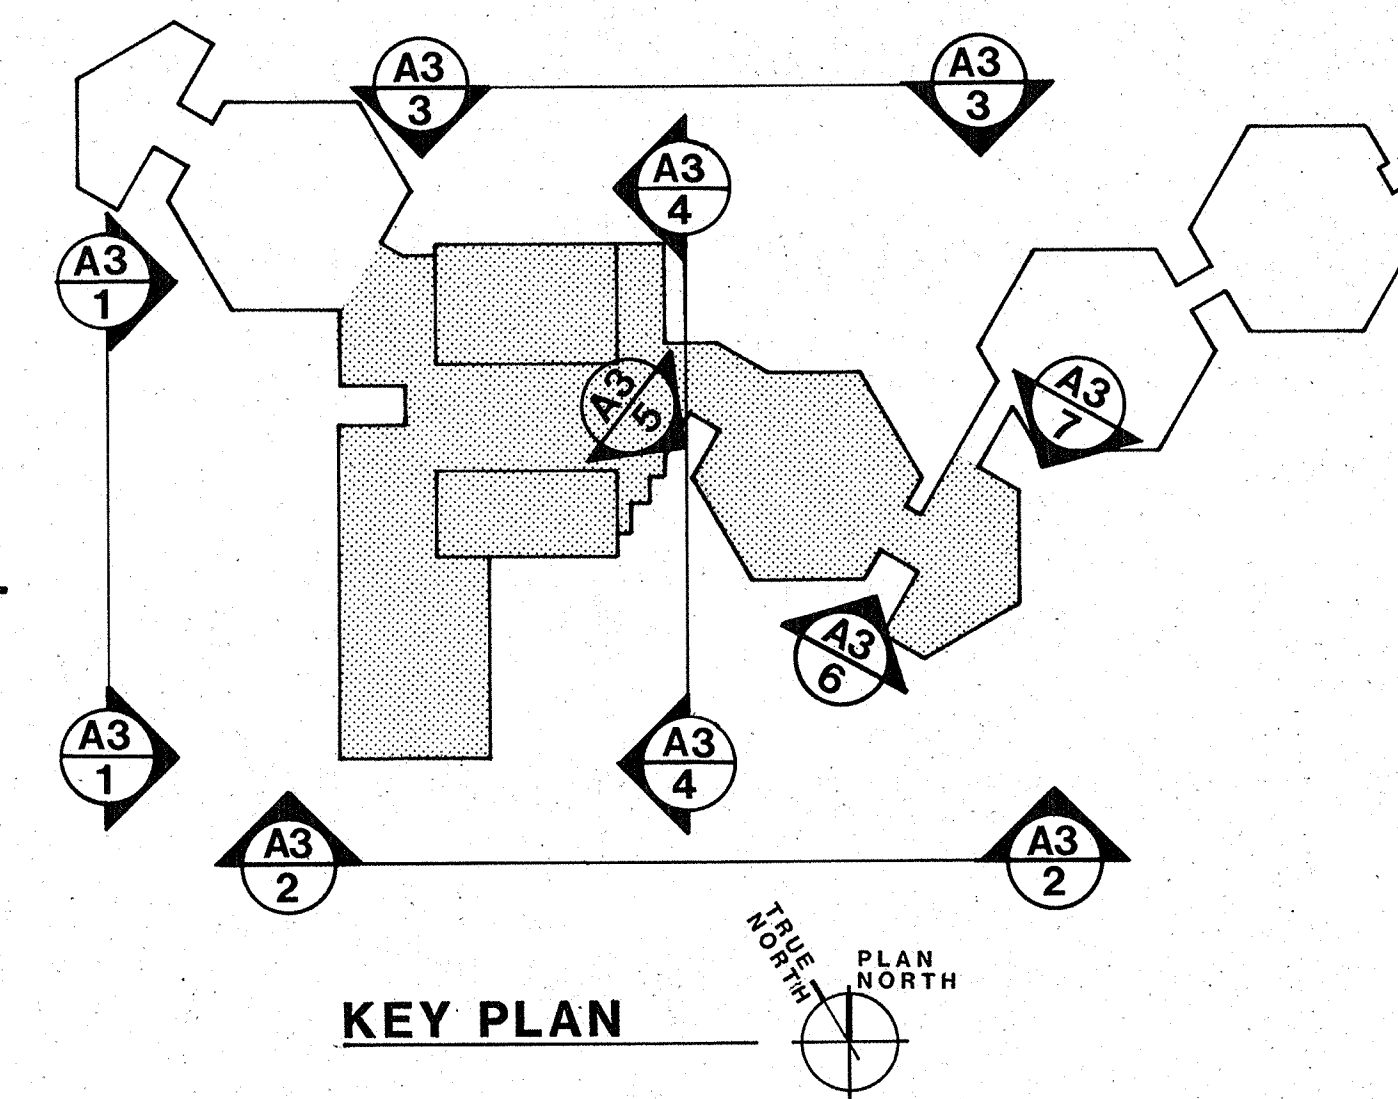



74	73	72	71	70	69	68	67	66	65	64	63	62	61	60	59	58	57	56
----	----	----	----	----	----	----	----	----	----	----	----	----	----	----	----	----	----	----

[illegible]


A3 SOUTH ELEVATION
SCALE: 1/8" = 1'-0"

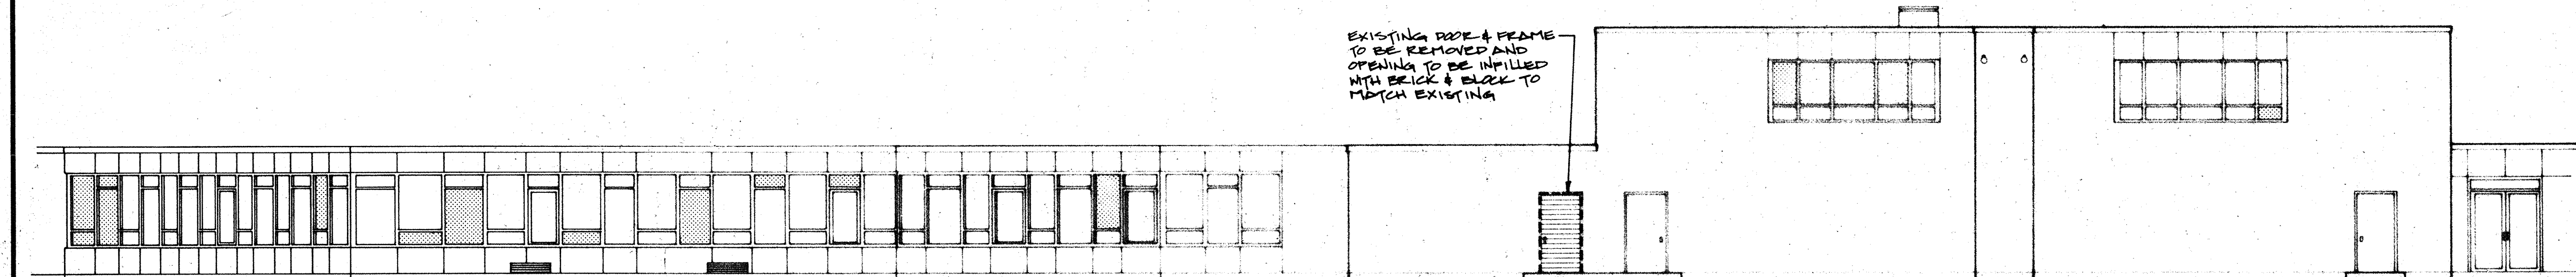


A3 NORTH ELEVATION
3 SCALE: 1/8" = 1'-0"

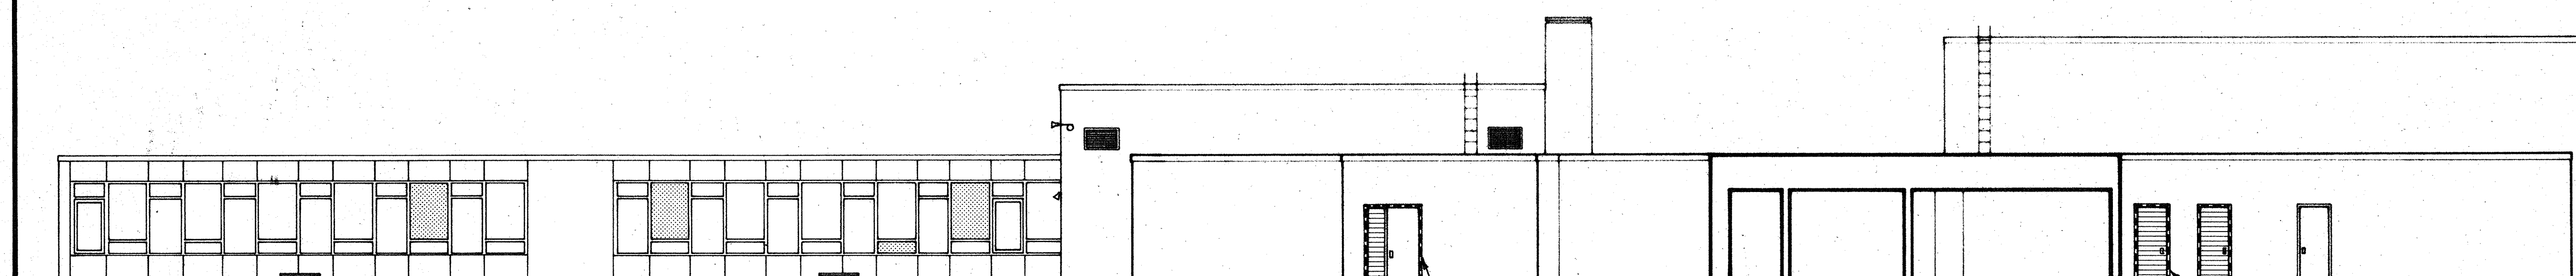


A3 EAST ELEVATION
4 SCALE: 1/8" = 1'-0"

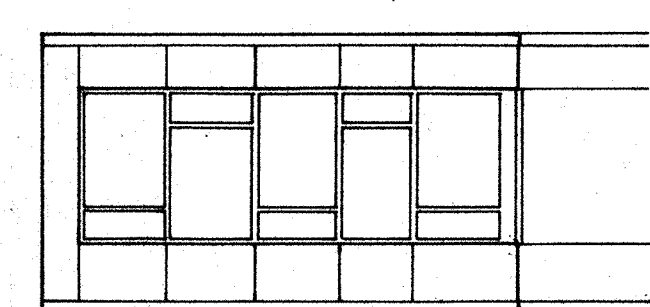

A3 ELEVATION
5 SCALE: 1/8" = 1'-0"

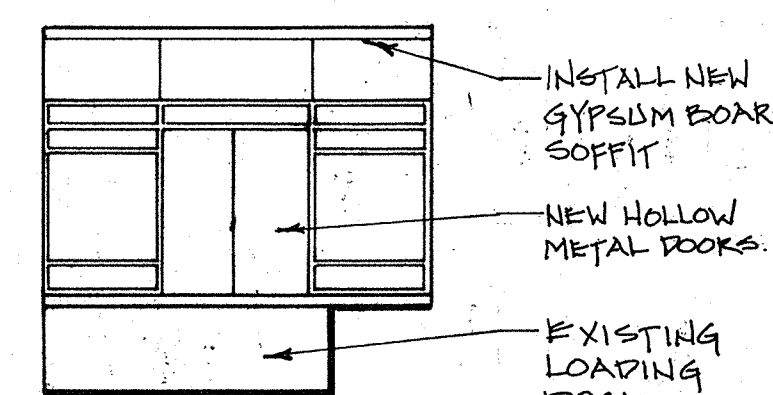

A3 ELEVATION
6 SCALE: 1/8" = 1'-0"

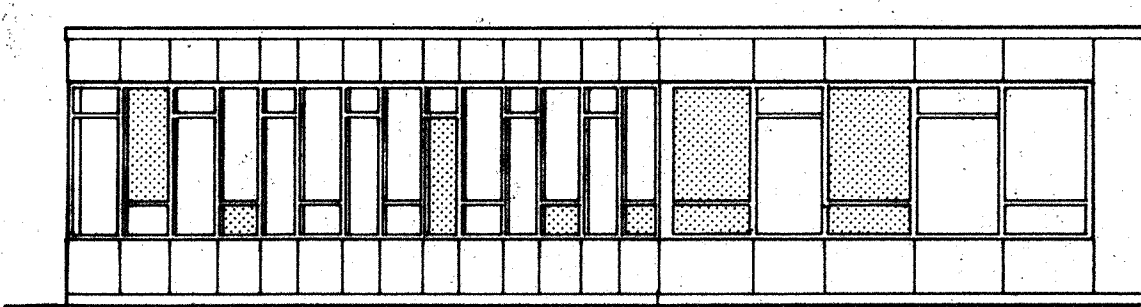

A3 ELEVATION
7 scale: 1/8" = 1'-0"

1. ALL WINDOW SASHES TO BE REPAINTED
2. ALL WINDOWS DENOTED WITH SHADING TO RECEIVE NEW SINGLE PANE GLASS

Sheet No.

TRACY CREEK ASSOCIATES
DAY TREATMENT CENTER
FOR
BROOME DEVELOPMENTAL CENTER
TRACY CREEK ROAD
VESTAL, NEW YORK