

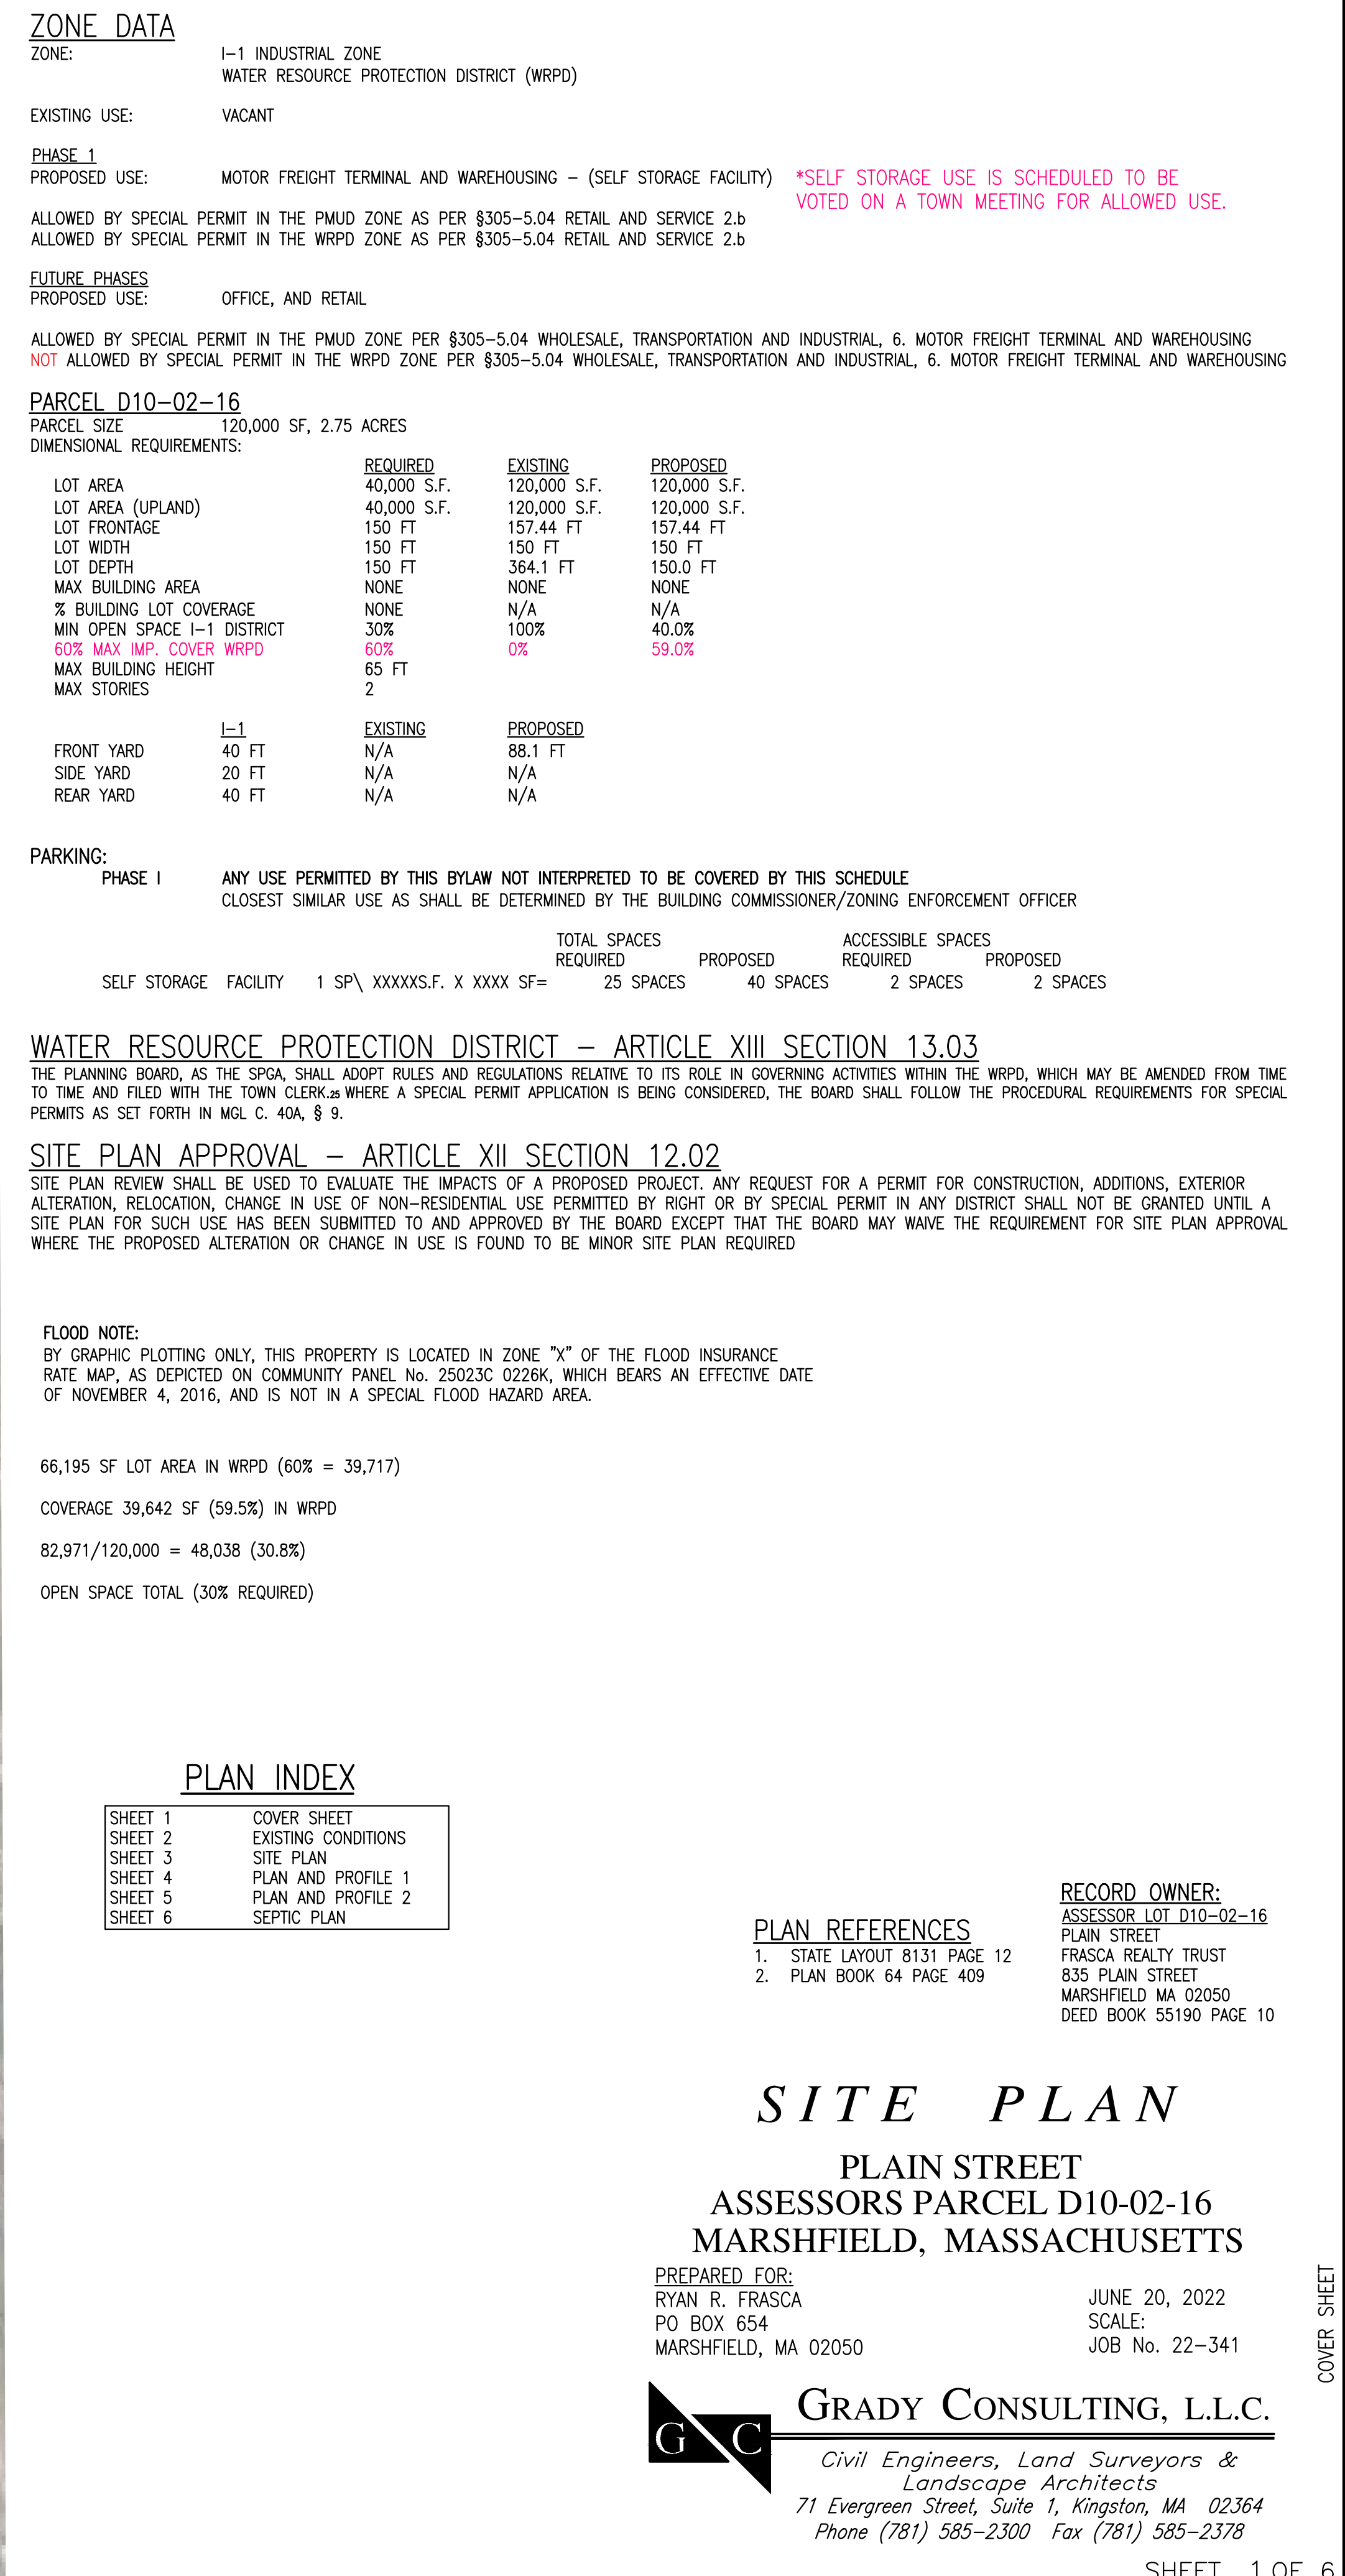
 


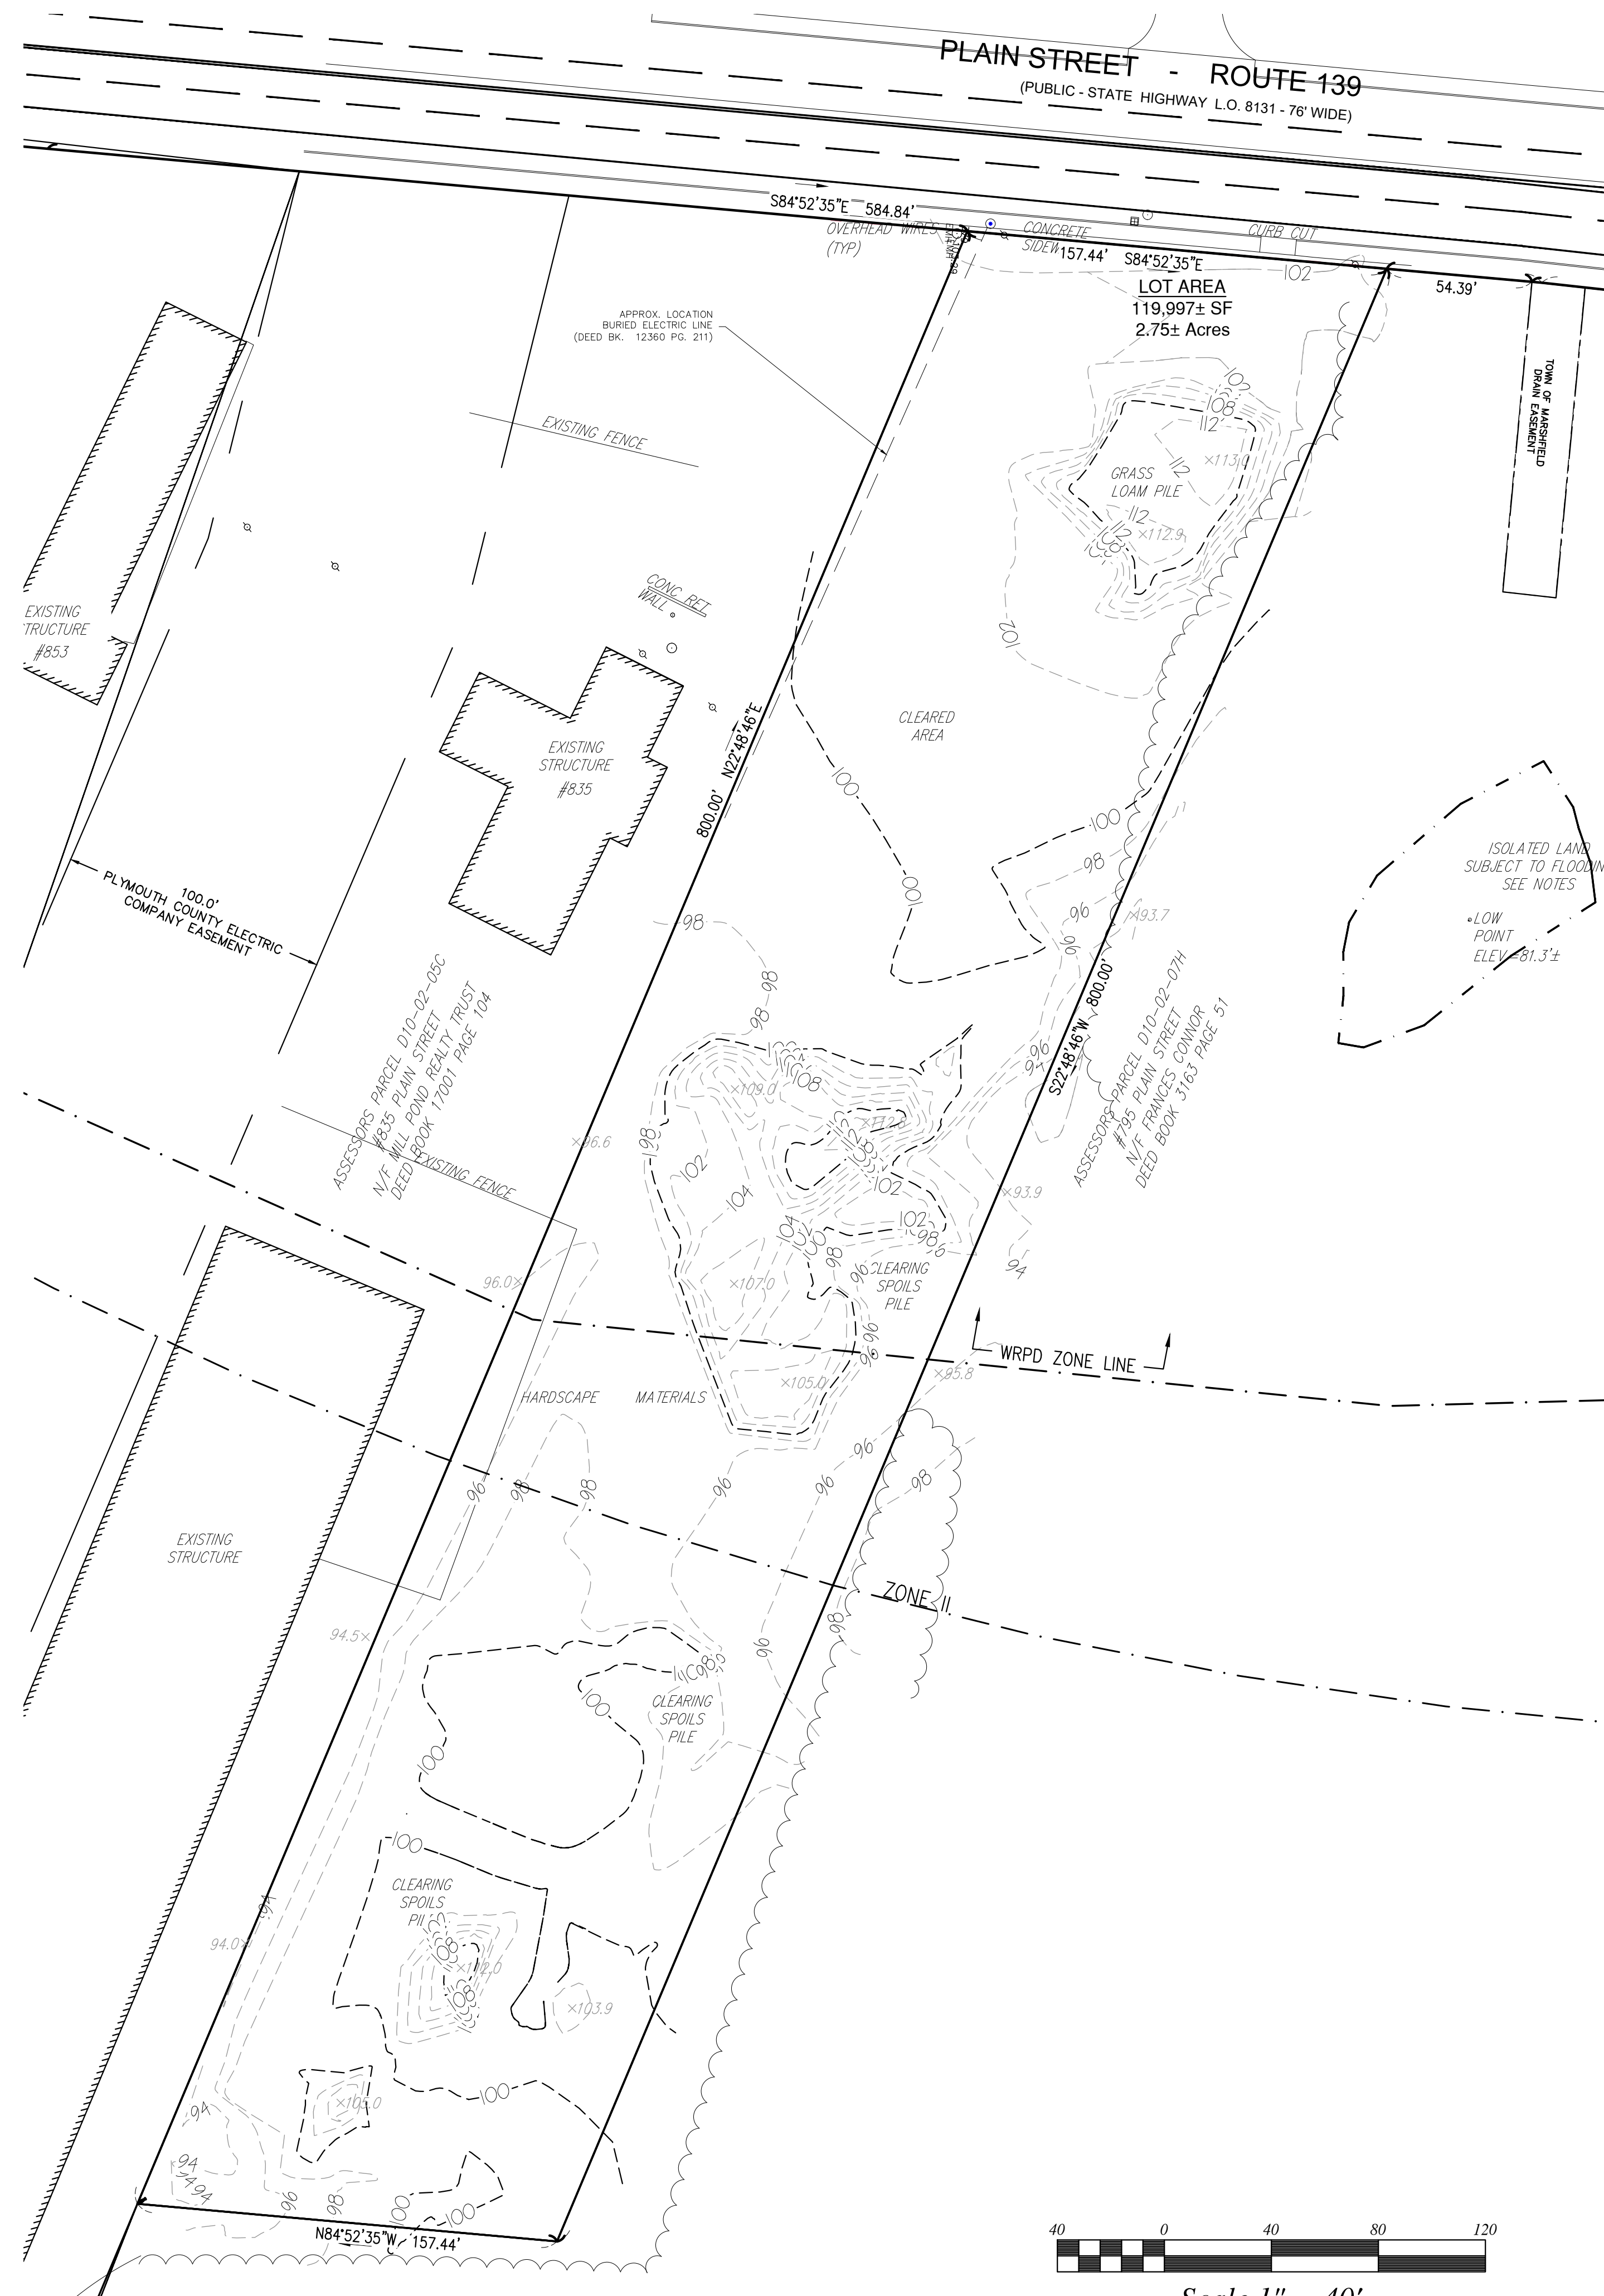

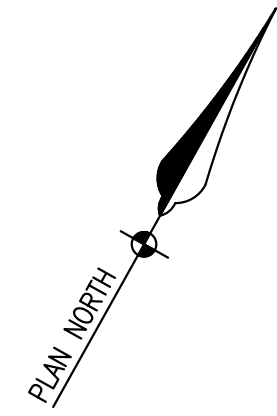

Scale 1" = 40'

SITE PLAN




PLAIN STREET
ASSESSORS PARCEL D10-02-16
MARSHFIELD, MASSACHUSETTS

PREPARED FOR:
RYAN R. FRASCA
PO BOX 654
MARSHFIELD, MA 02050

JUNE 20, 2022
SCALE: 1"=40'
JOB No. 22-341



GRADY CONSULTING, L.L.C.
Civil Engineers, Land Surveyors &
Landscape Architects
71 Evergreen Street, Suite 1, Kingston, MA 02364
Phone (781) 585-2300 Fax (781) 585-2378

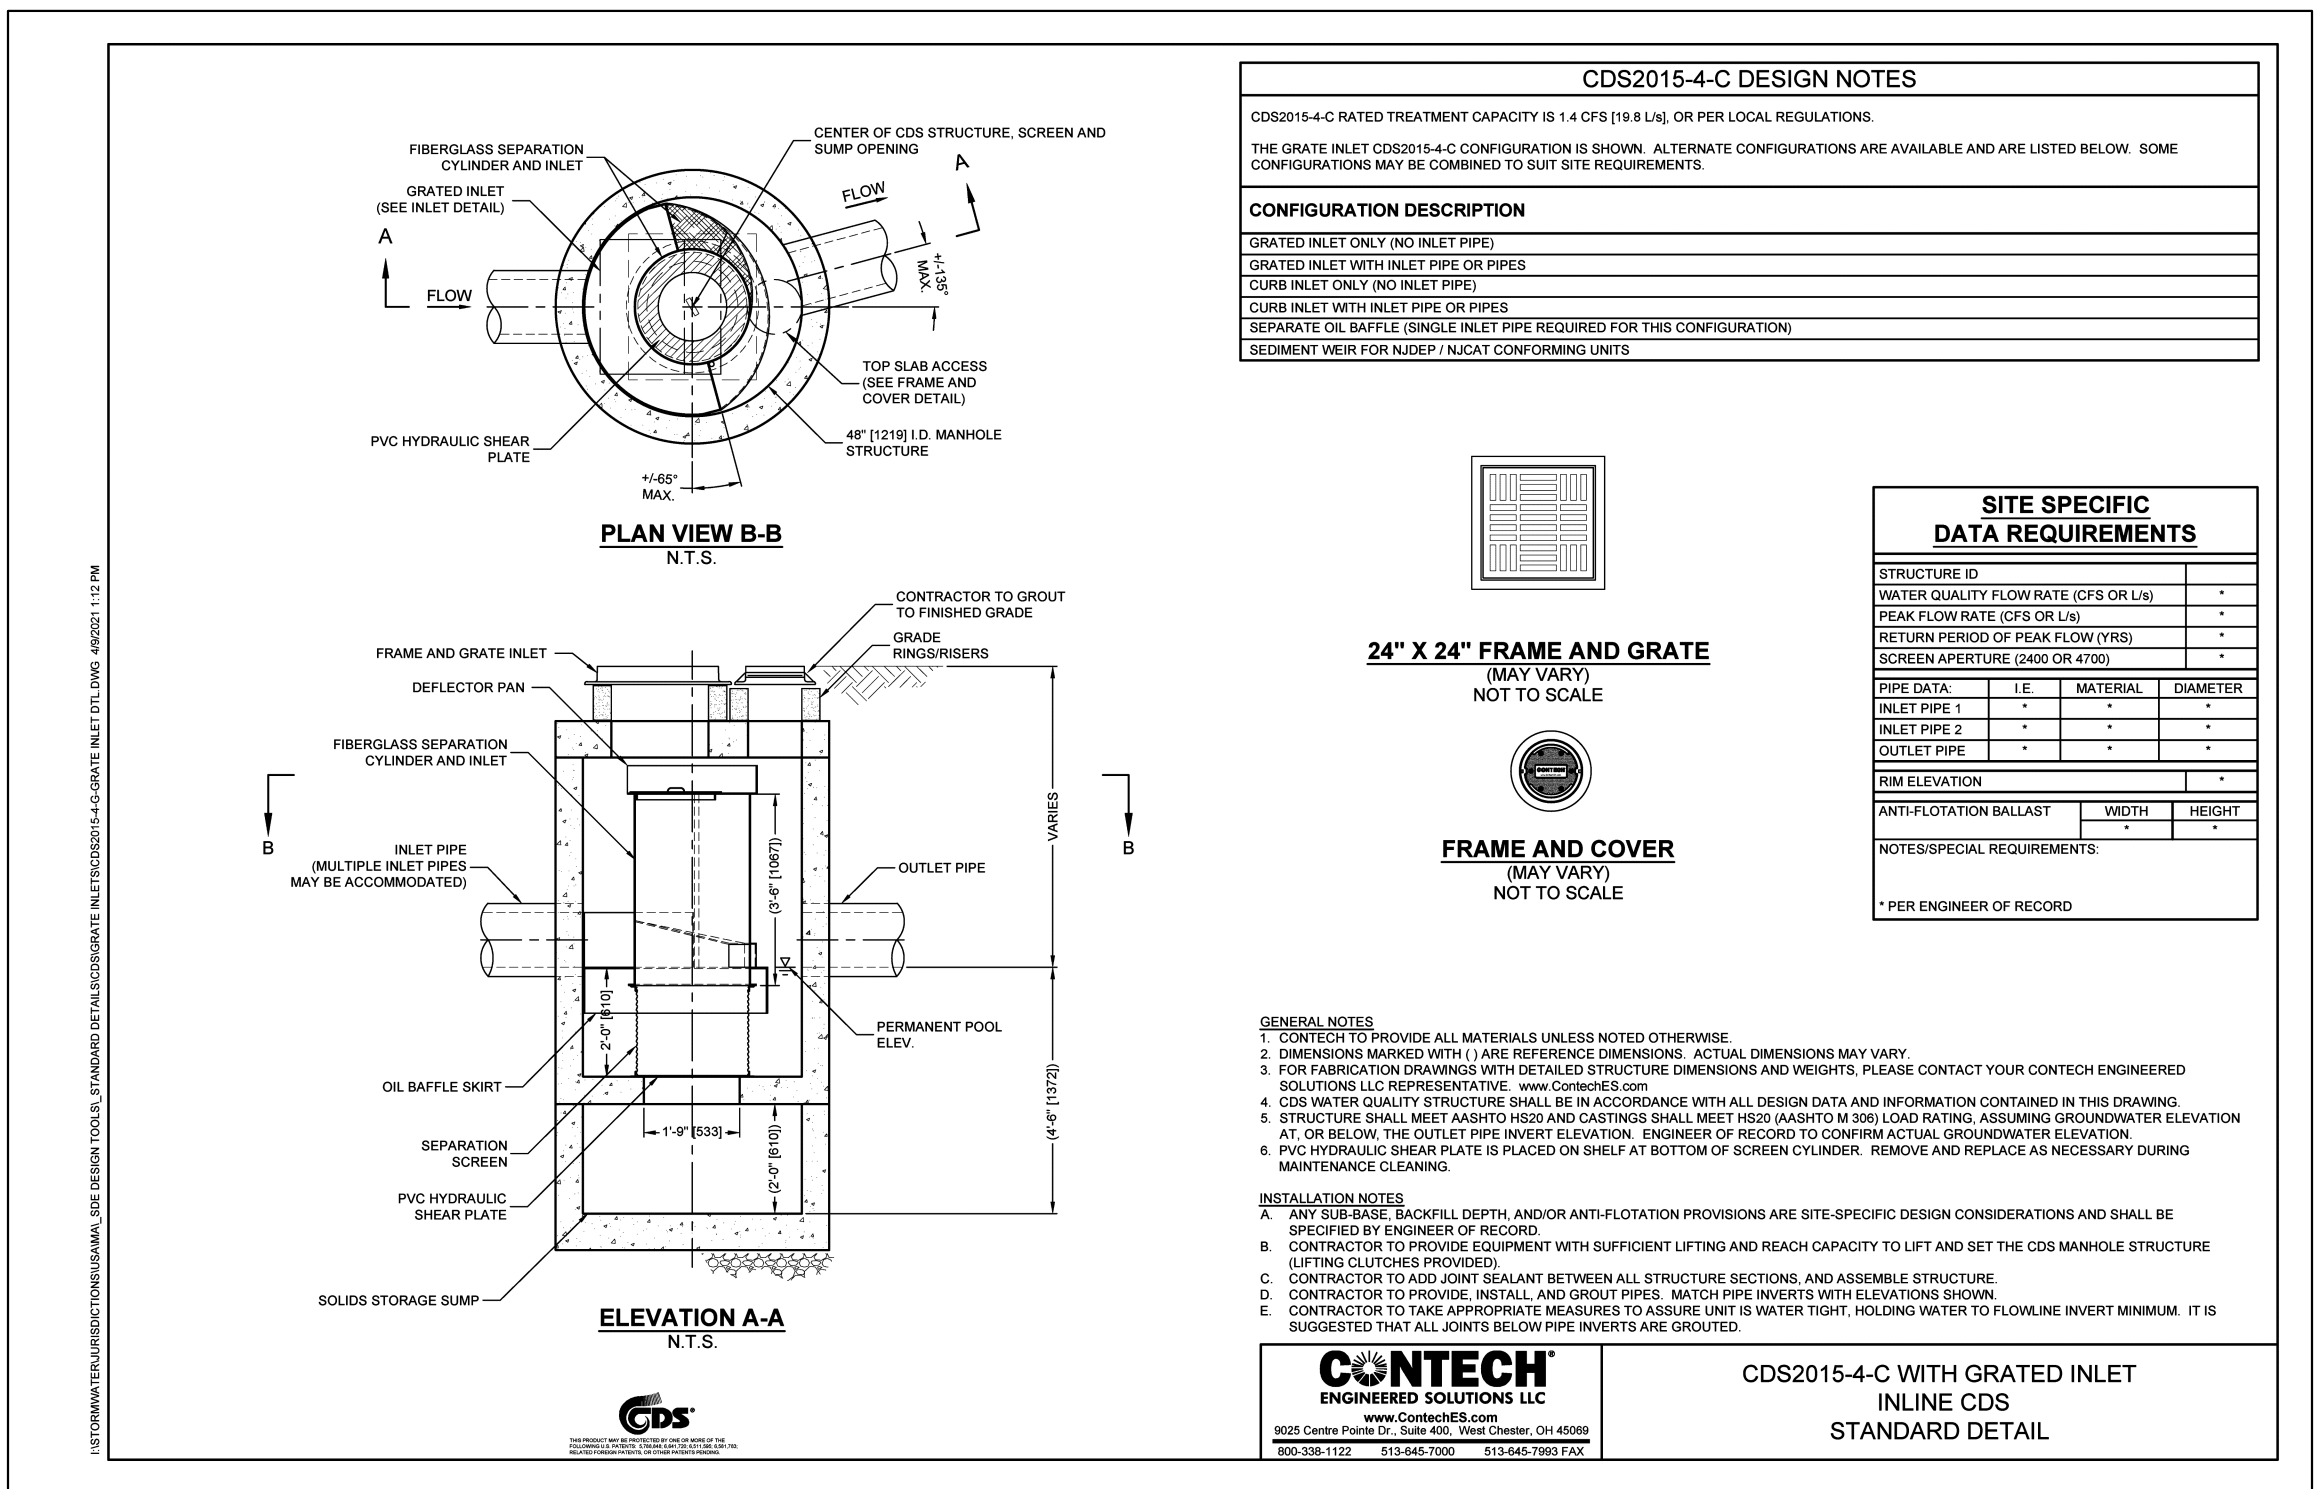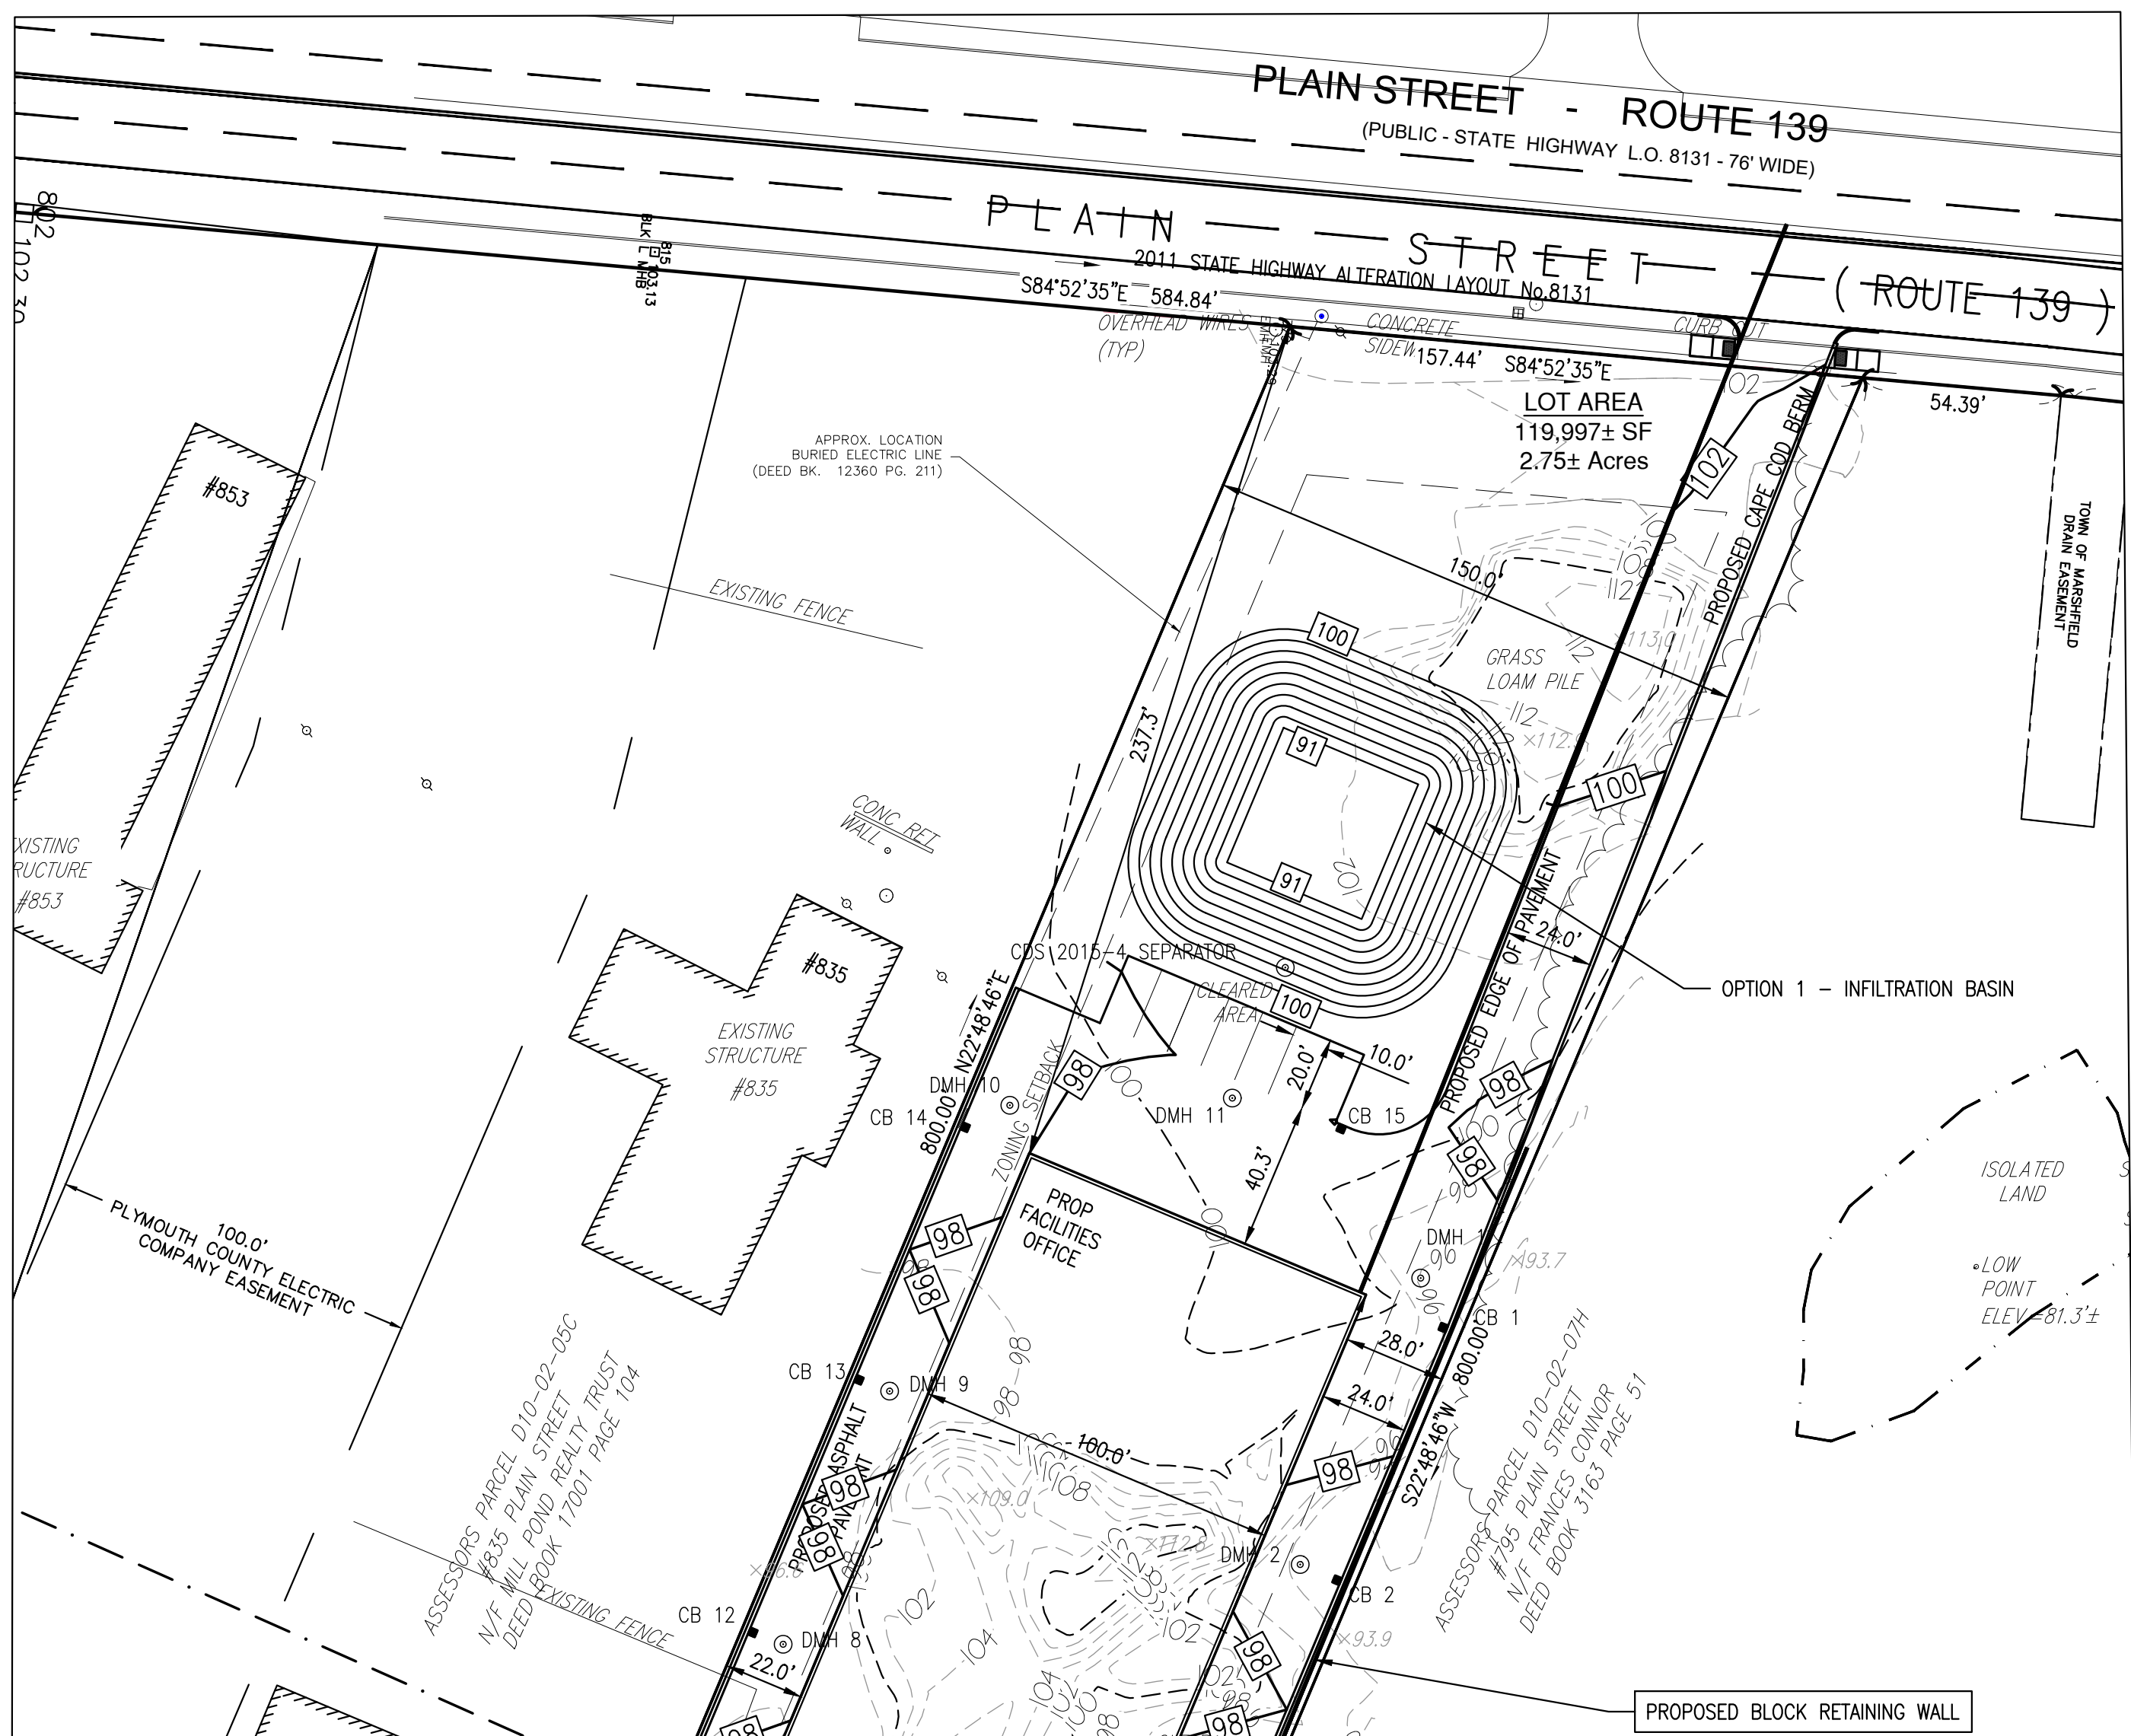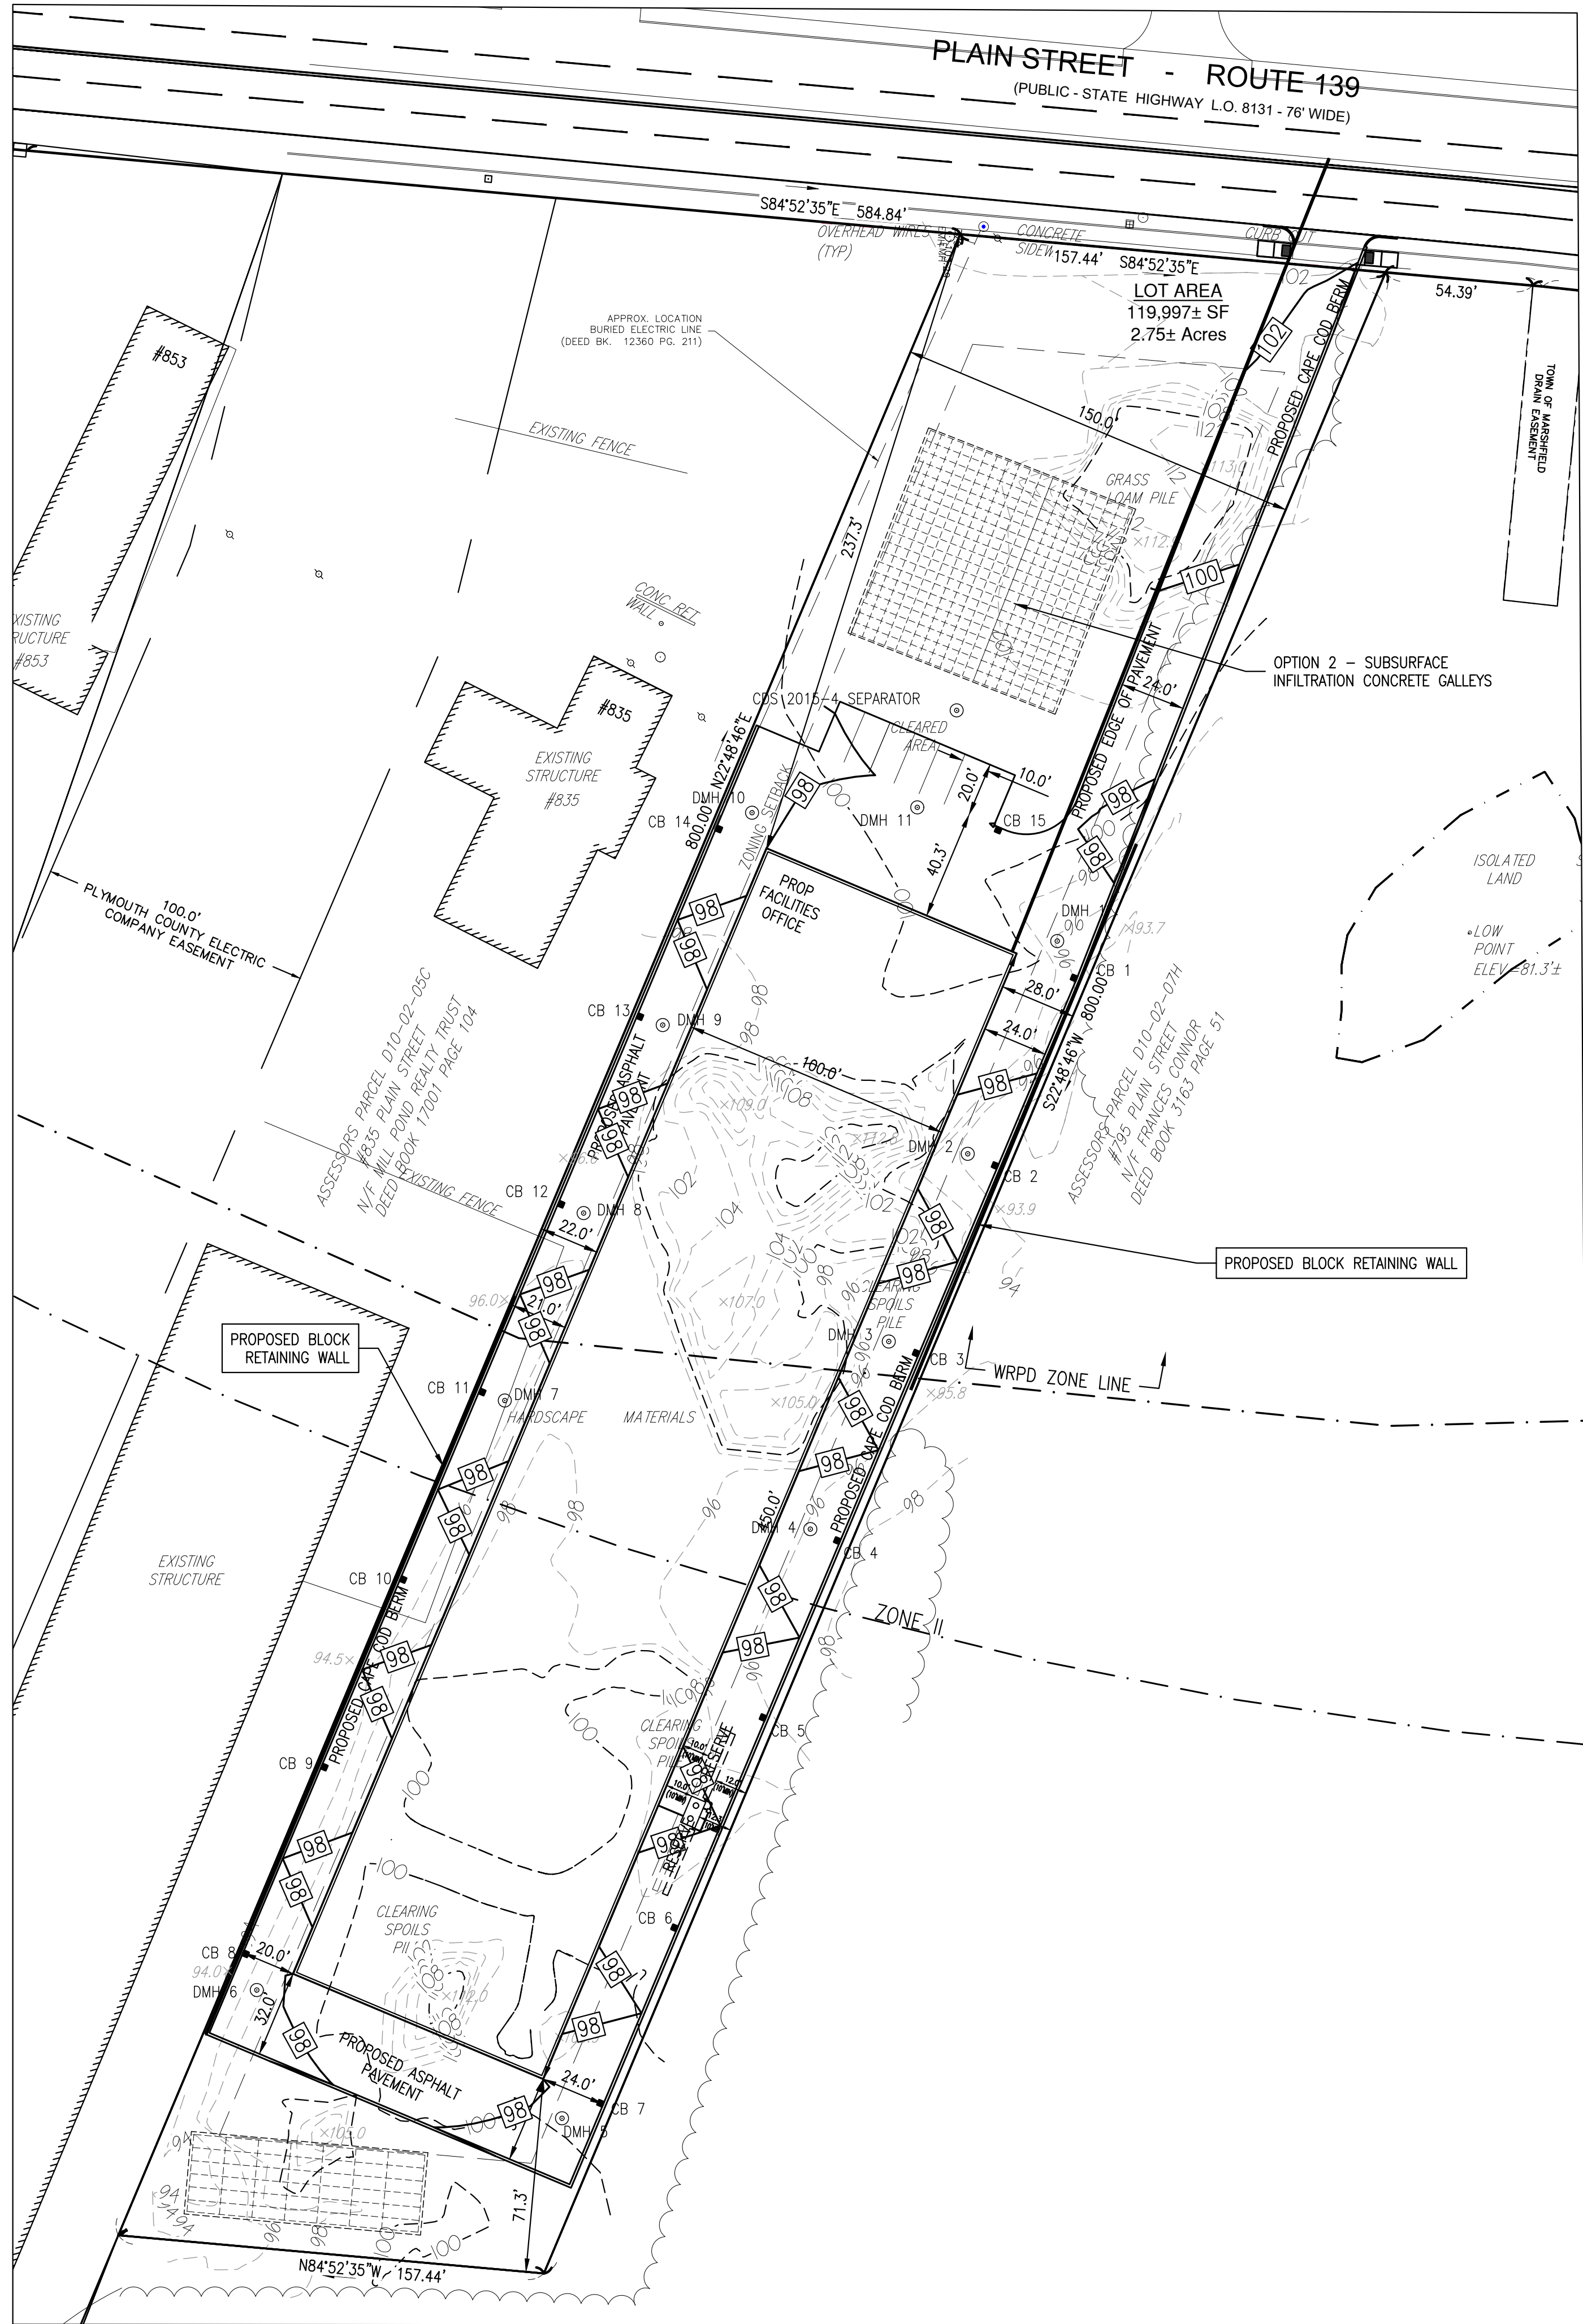

PROPRIETARY PRE-TREATMENT BMP - CDS2015 SEPARATOR

SITE PLAN

PLAIN STREET
ASSESSORS PARCEL D10-02-16
MARSHFIELD, MASSACHUSETTS




PREPARED FOR:
RYAN R. FRASCA
PO BOX 654
MARSHFIELD, MA 02050

JUNE 20, 2022
SCALE: 1"=40'
JOB No. 22-341

GRADY CONSULTING, L.L.C.




Civil Engineers, Land Surveyors &
Landscape Architects
71 Evergreen Street, Suite 1, Kingston, MA 02364
Phone (781) 585-2300 Fax (781) 585-2378

SHEET 3 OF 6

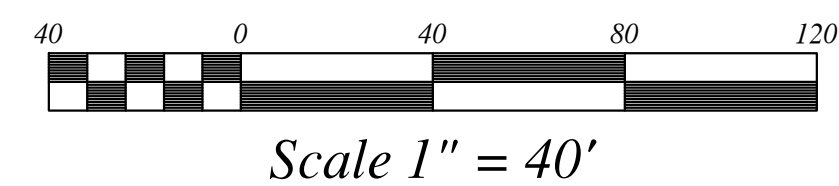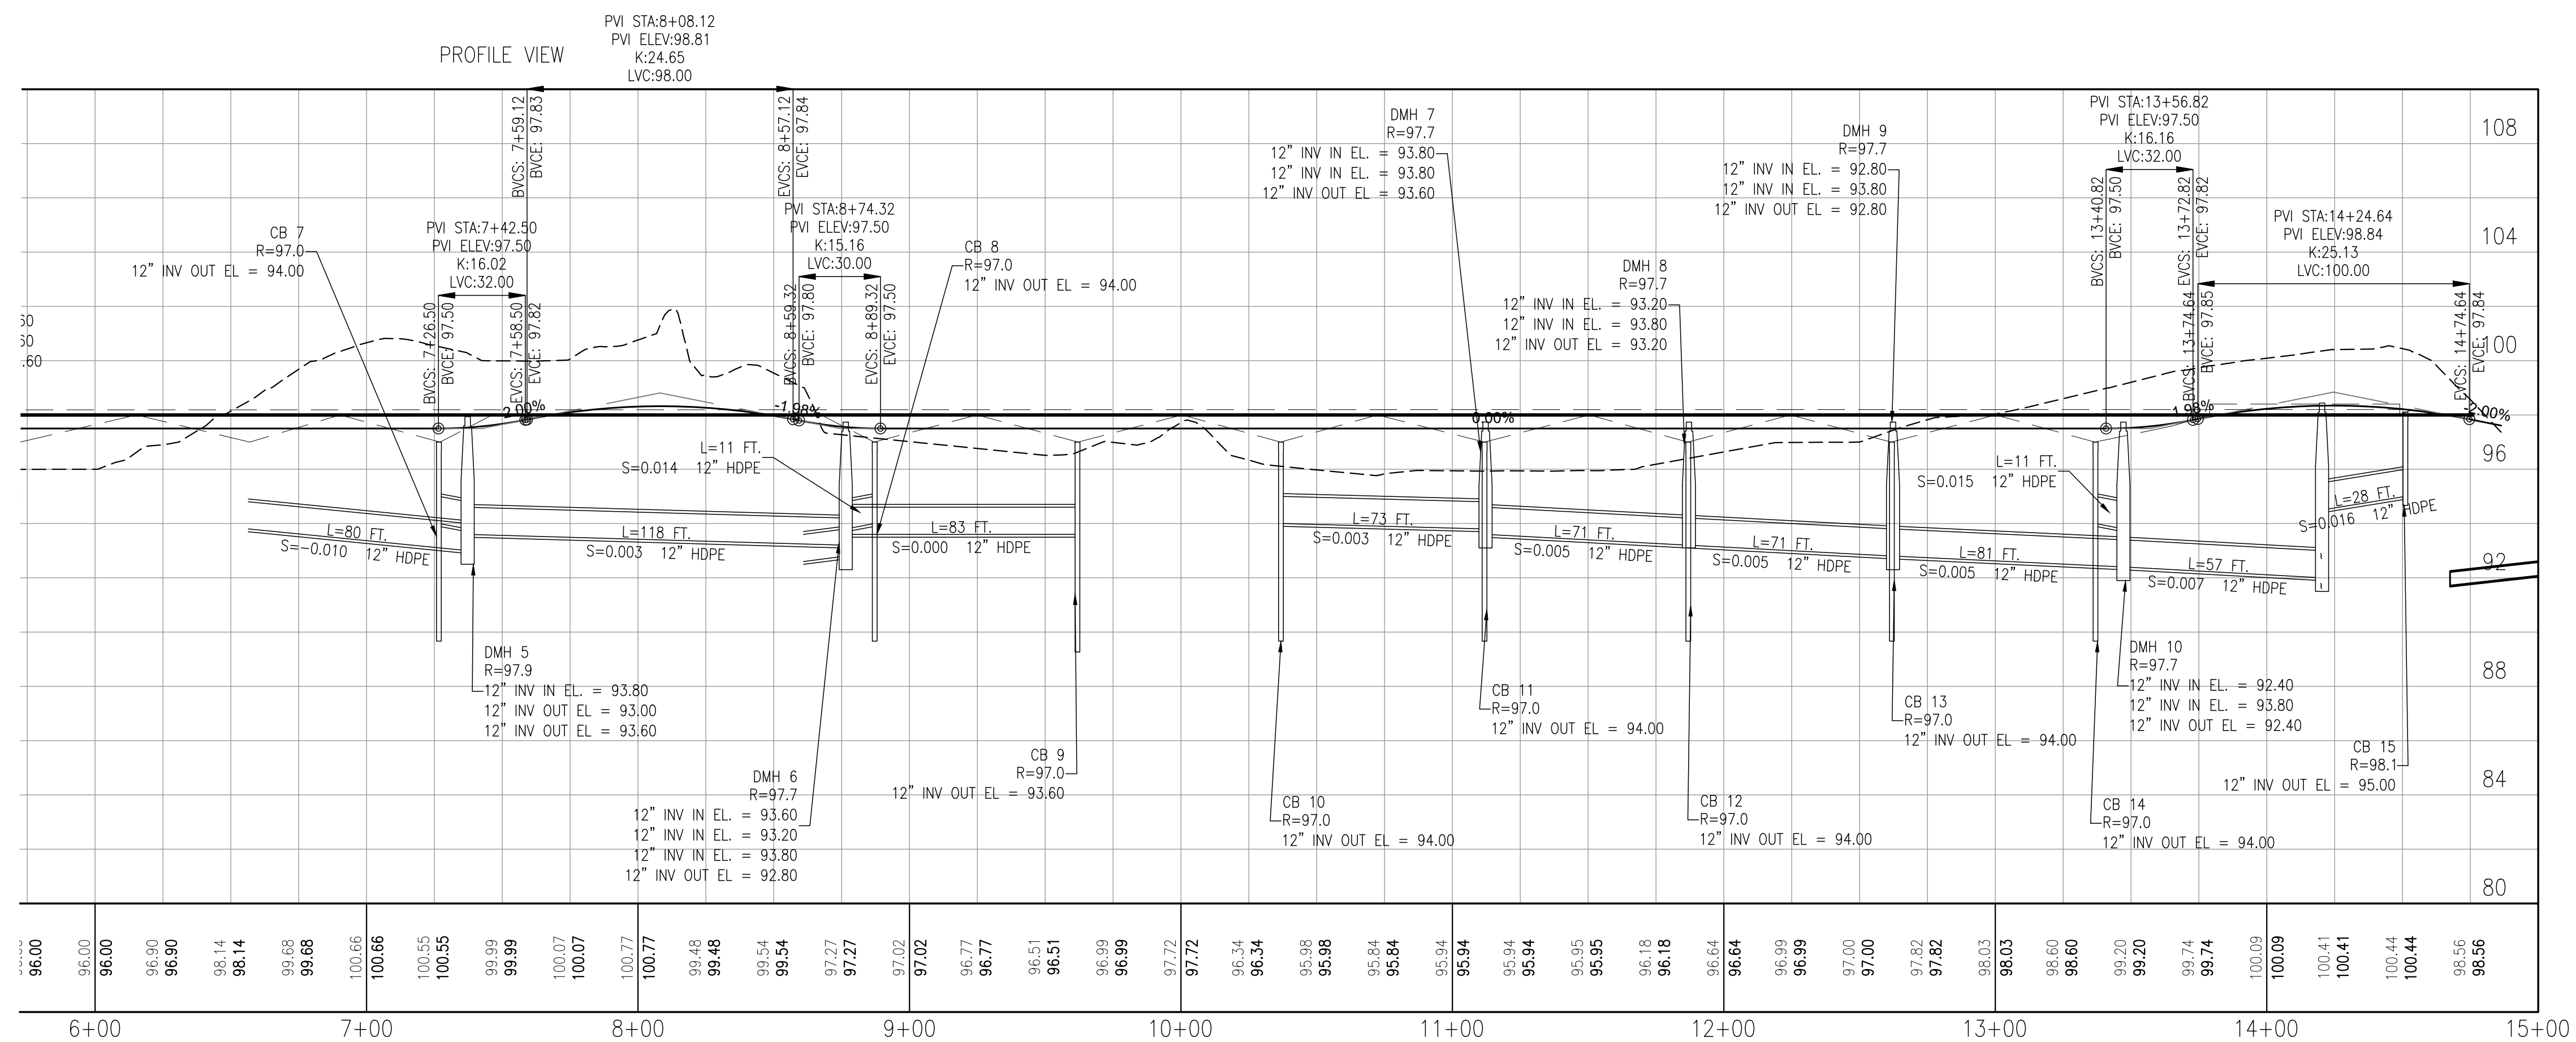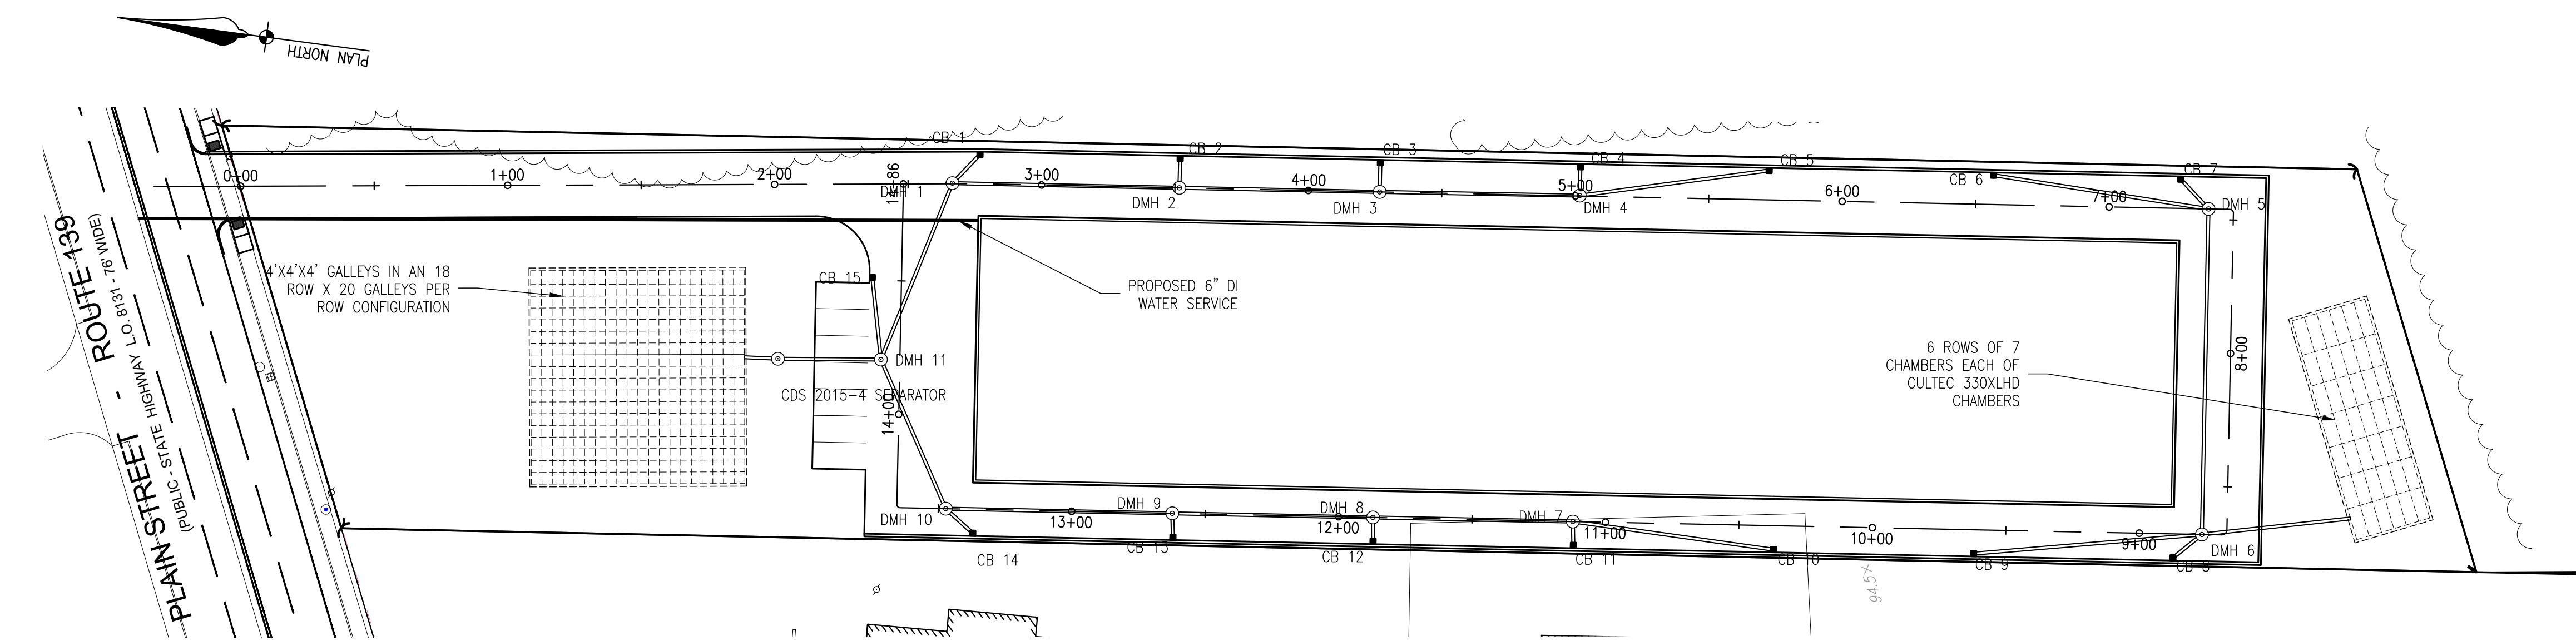

SITE PLAN
PLAIN STREET
ASSESSORS PARCEL D10-02-16
MARSHFIELD, MASSACHUSETTS
 PREPARED FOR:
 RYAN R. FRASCA
 PO BOX 654
 MARSHFIELD, MA 02050
 JUNE 20, 2022
 SCALE: 1"=40'
 JOB No. 22-341

GRADY CONSULTING, L.L.C.
 Civil Engineers, Land Surveyors &
 Landscape Architects
 71 Evergreen Street, Suite 1, Kingston, MA 02364
 Phone (781) 585-2300 Fax (781) 585-2378

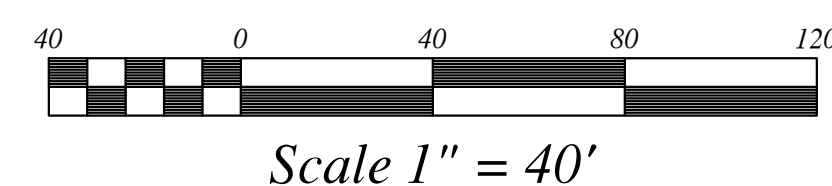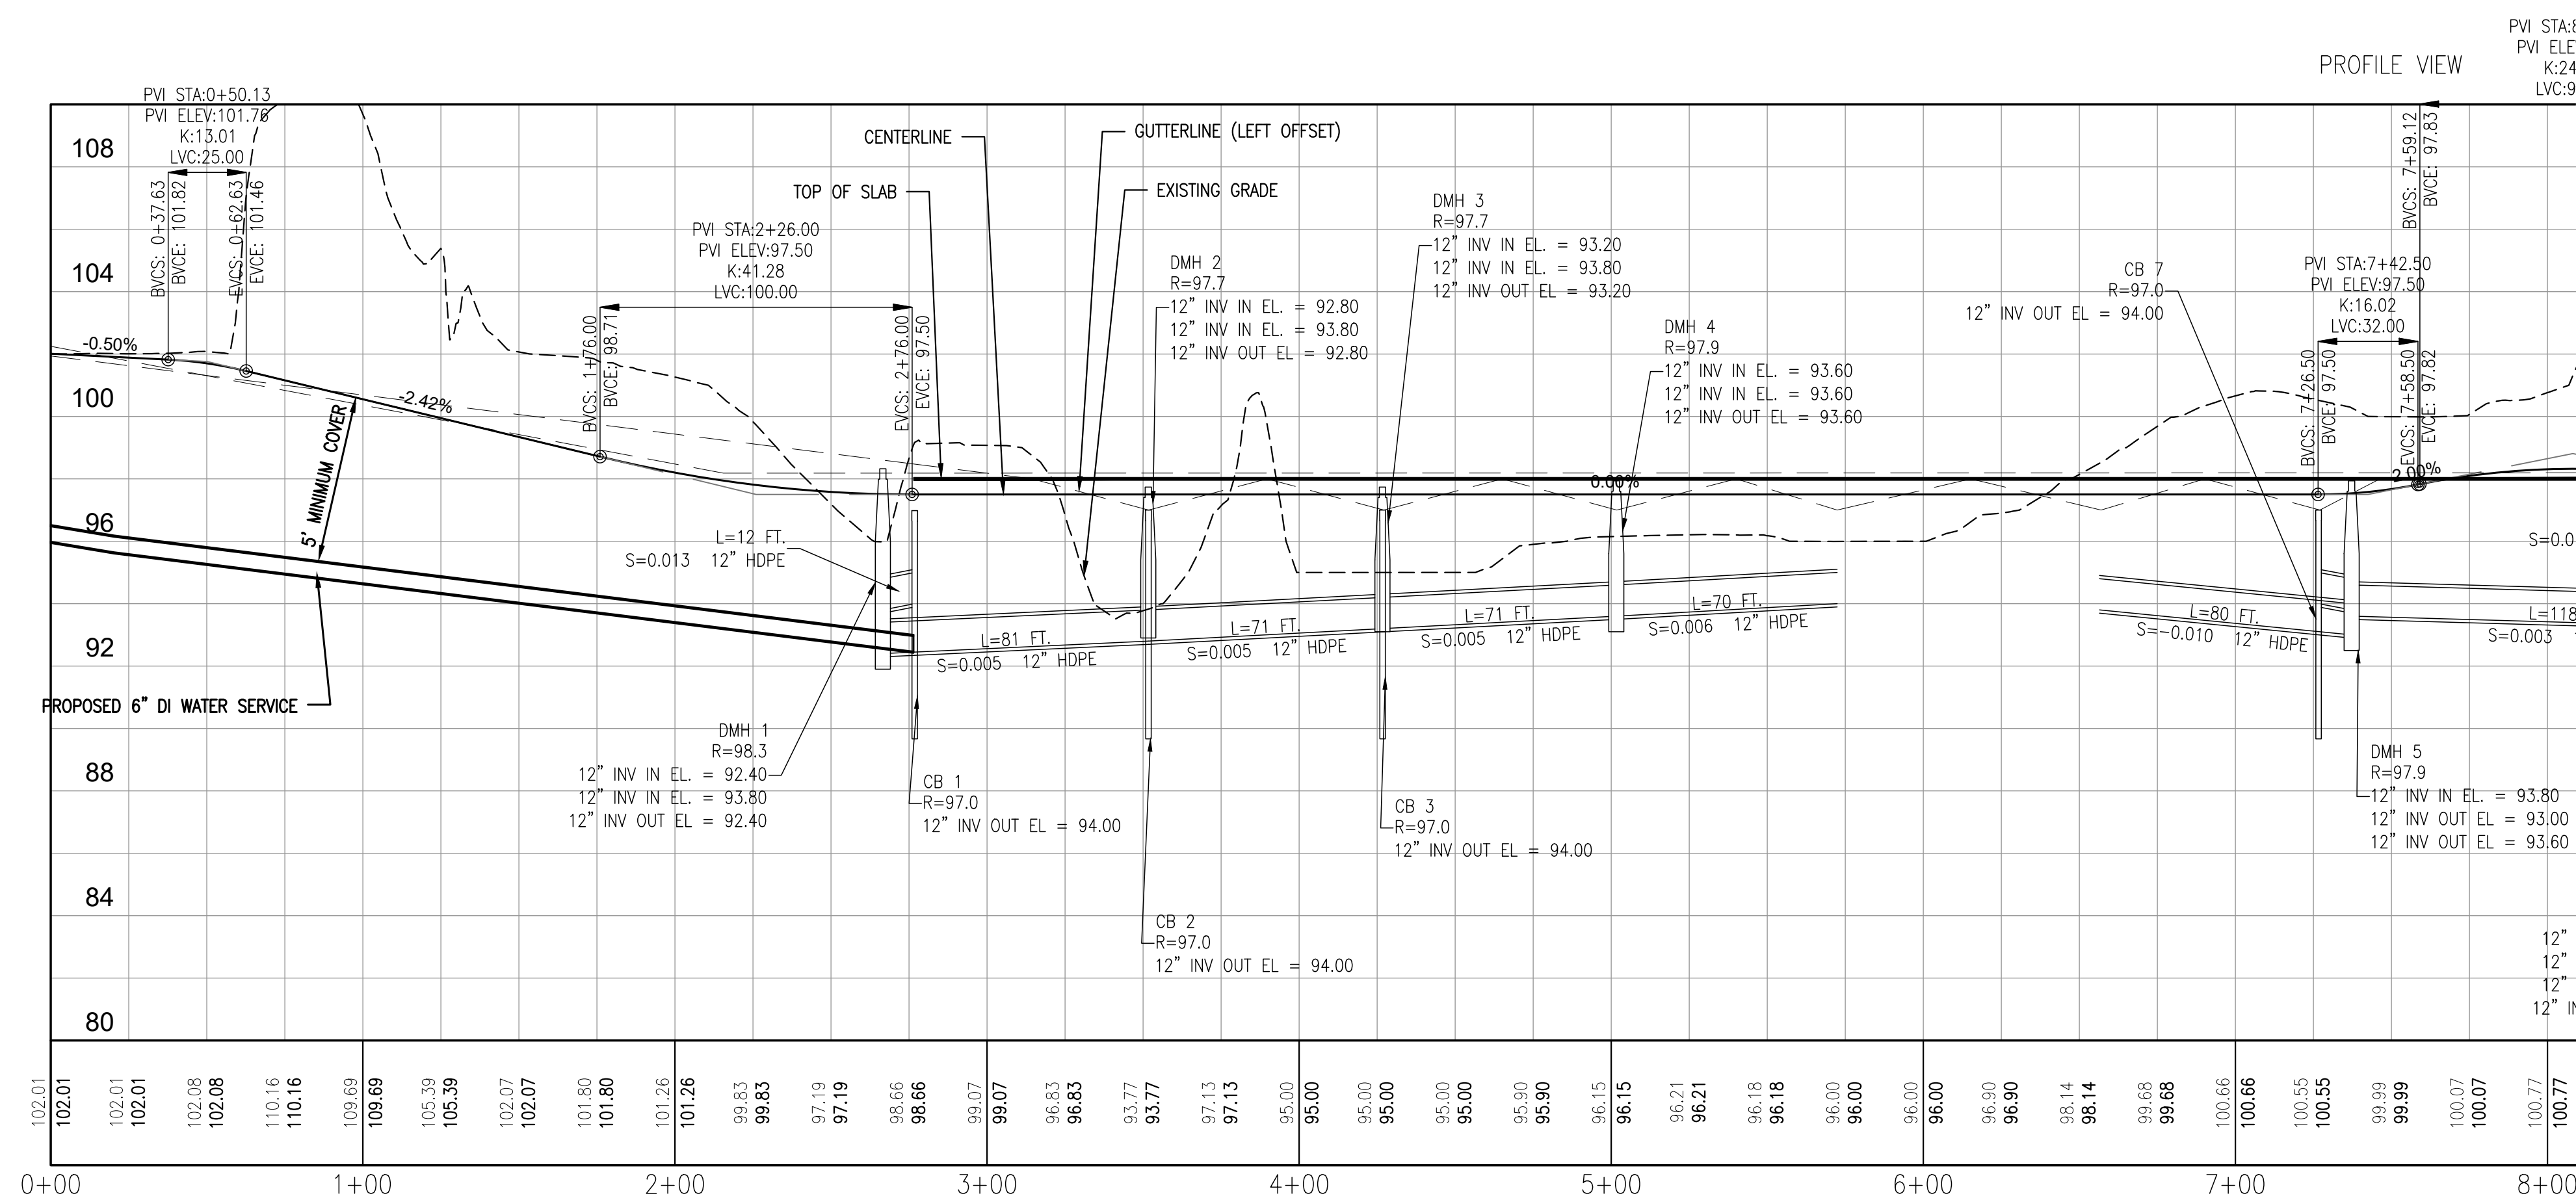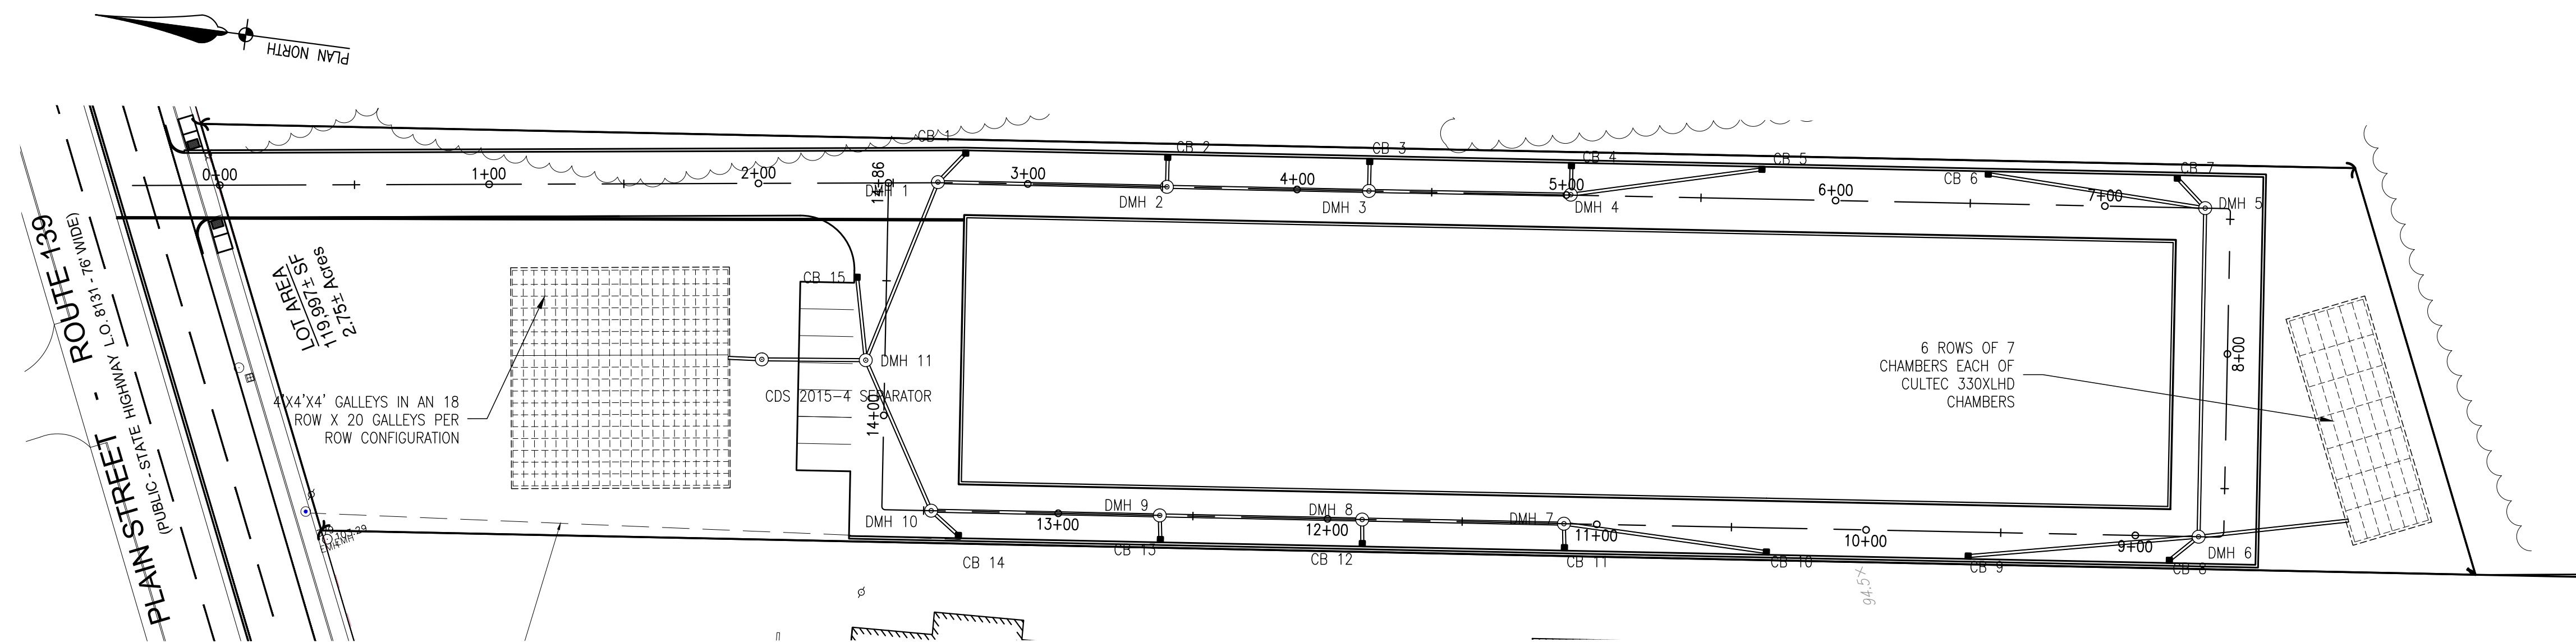

SITE PLAN **PLAIN STREET** **ASSESSORS PARCEL D10-02-16** **MARSHFIELD, MASSACHUSETTS**

PREPARED FOR:
 RYAN R. FRASCA
 PO BOX 654
 MARSHFIELD, MA 02050

JUNE 20, 2022
 SCALE: 1"=40'
 JOB No. 22-341

GRADY CONSULTING, L.L.C.

Civil Engineers, Land Surveyors & Landscape Architects

71 Evergreen Street, Suite 1, Kingston, MA 02364
 Phone (781) 585-2300 Fax (781) 585-2378

