

NICHOLSON DAY CARE- TENANT IMPROVEMENT

1700 W. CORTLAND
CHICAGO, IL 60622

scrafano architects
Architecture Interiors Planning

1231 W. Chicago Ave.
Chicago, IL 60622
tel. 312.660.9335
fax 312.660.9337

THESE DRAWINGS AND SPECIFICATIONS AND IDEAS, DESIGN AND APPROPRIATE REPRESENTED THEREBY ARE AND SHALL REMAIN THE PROPERTY OF SCRAFANO ARCHITECTS AND NO PART THEREOF SHALL BE COPIED, DISCLOSED TO OTHERS, OR USED IN CONNECTION WITH ANY WORK OR PROJECT OTHER THAN THE SPECIFIC PROJECT FOR WHICH THEY HAVE BEEN PREPARED AND DEVELOPED WITHOUT THE WRITTEN CONSENT OF SCRAFANO ARCHITECTS. VISUAL CONTACT WITH THESE DRAWINGS OR SPECIFICATIONS SHALL CONSTITUTE CONCLUSIVE EVIDENCE OF ACCEPTANCE OF THESE RESTRICTIONS.

COPYRIGHT 2008, SCRAFANO ARCHITECTS.

I hereby certify that these plans were prepared under my direction and to the best of my knowledge and belief conform to the City of Chicago Building codes and Ordinances


Elise Scrafano
License No. 001-018218

NO.	ISSUE	DATE
1	ISSUE FOR ZONING	01.15.10
2	ISSUE FOR ZONING - REV.	01.19.10
3	ISSUE FOR PERMIT	01.27.10
4		
5		
6		
7		
8		

FLOOR PLAN & DEMO PLAN



A1.1

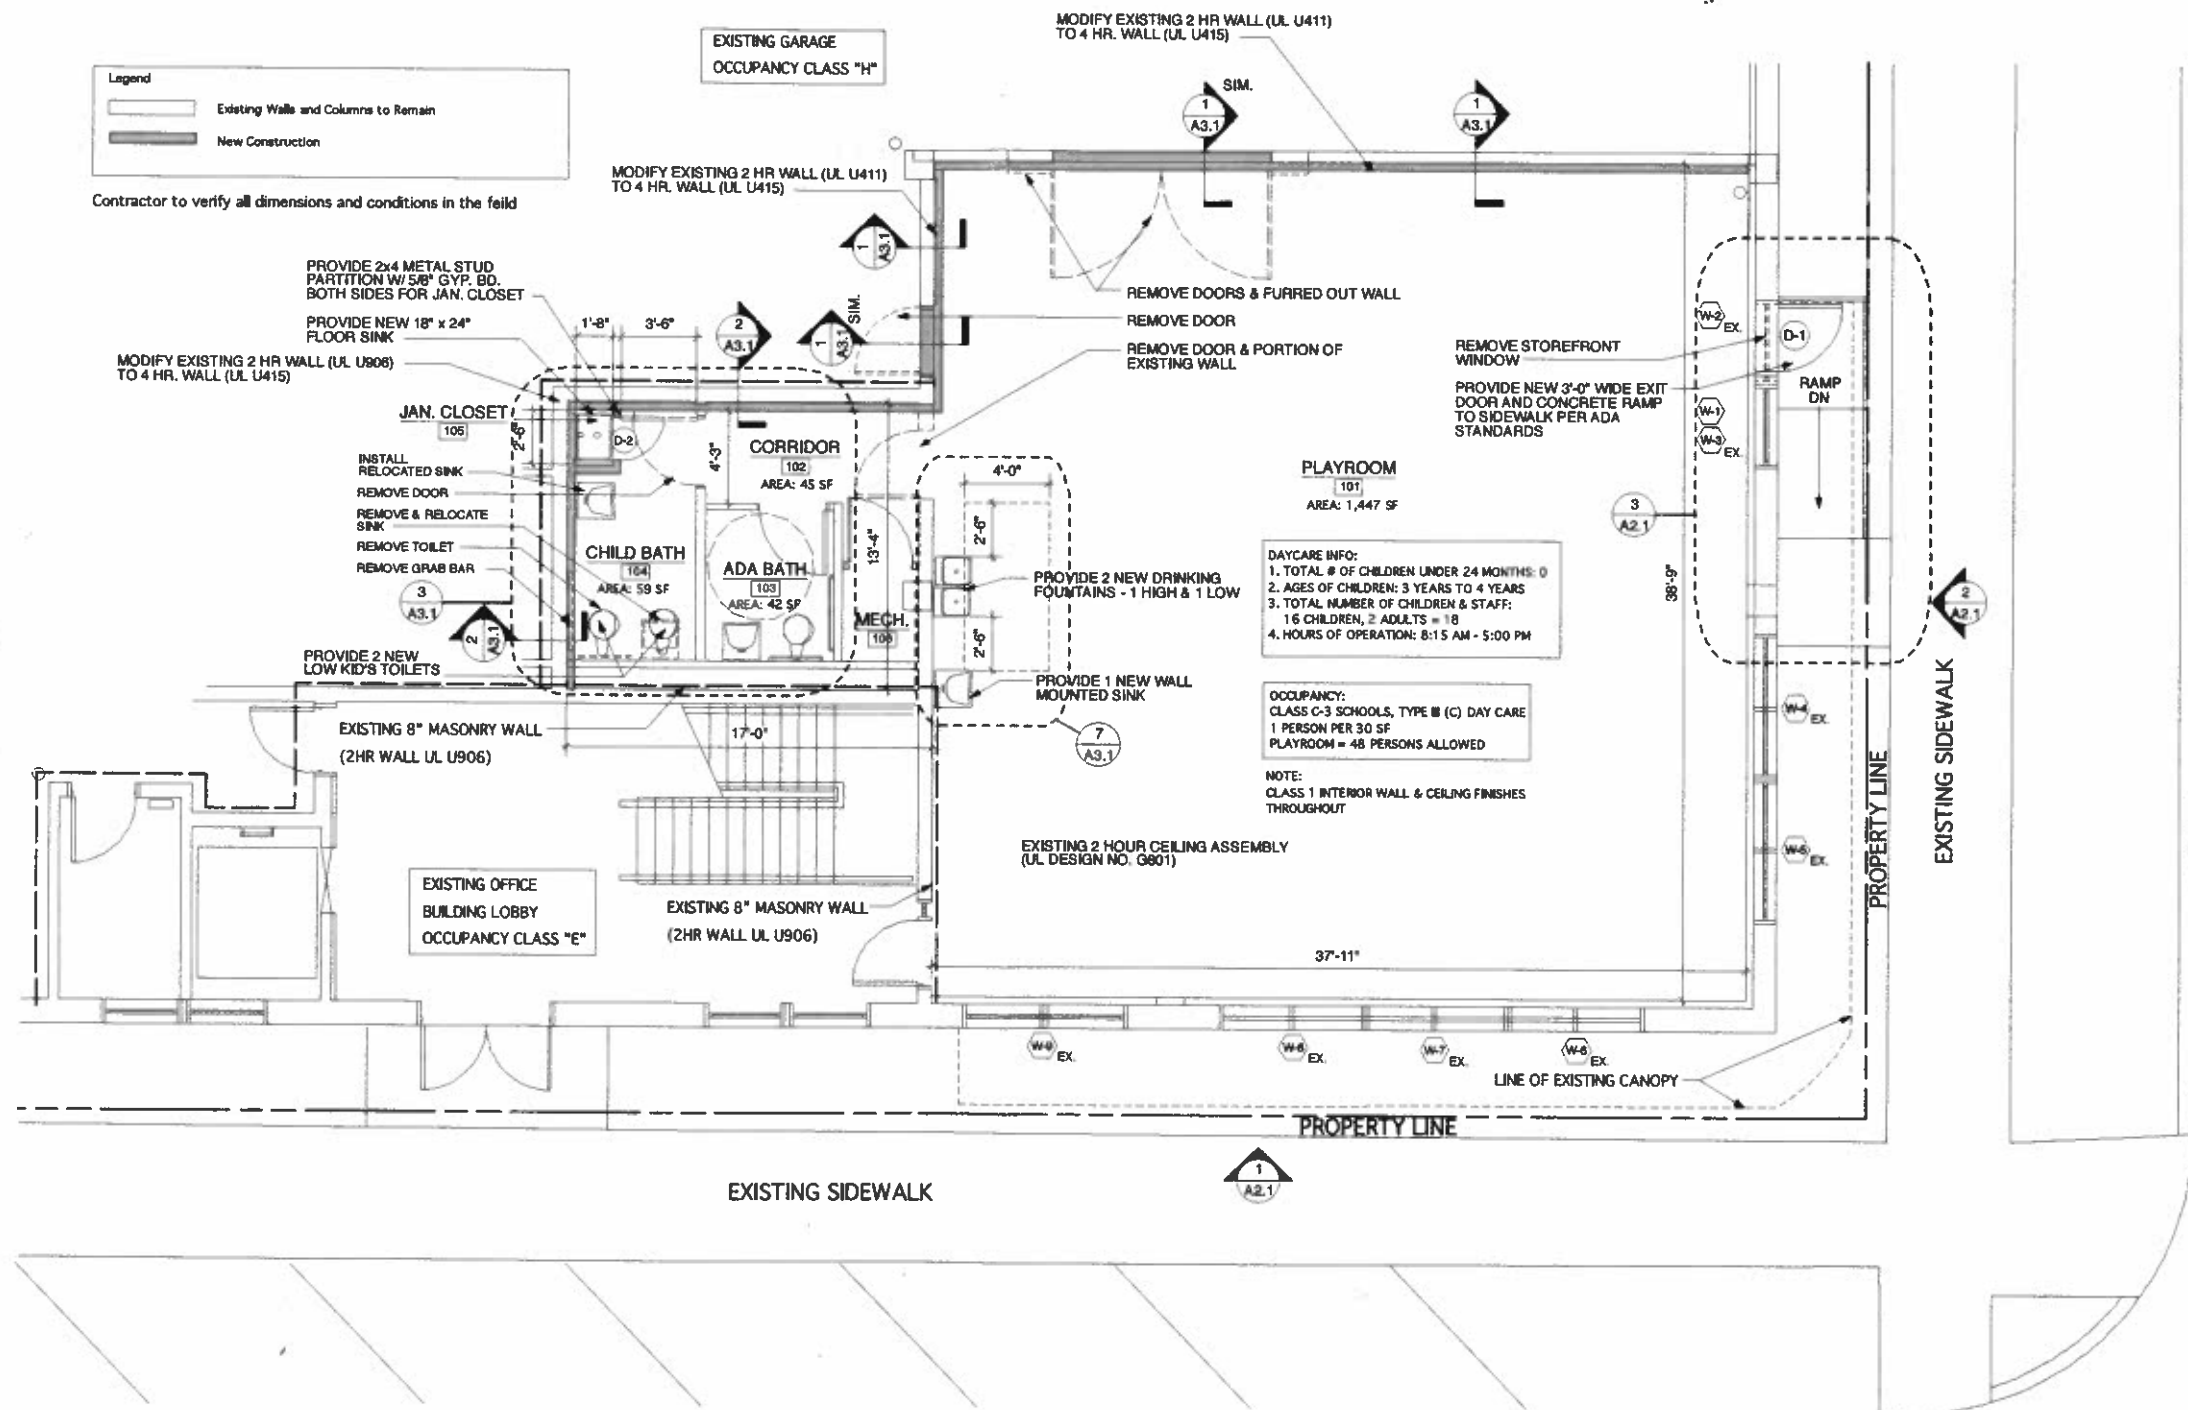

1 PARTIAL FIRST FLOOR PLAN / DEMO PLAN
Scale: 1/4" = 1'-0"

TOTAL USEABLE AREA: 1721 SF