



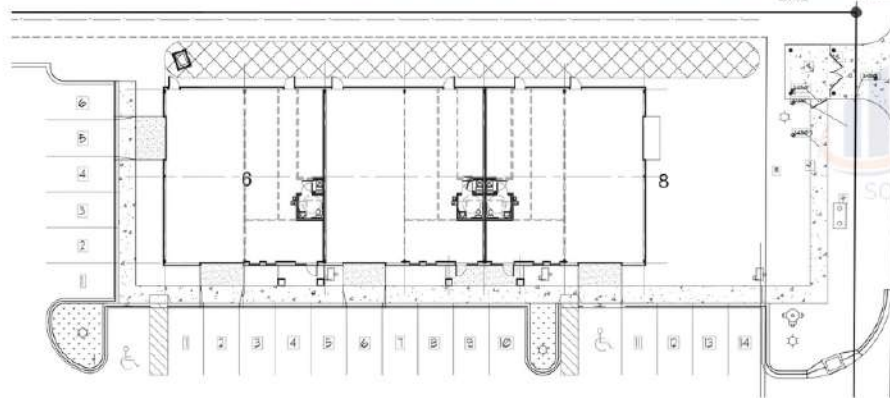

ENLARGED SITE PLAN
SCALE 1/8" = 1'-0"

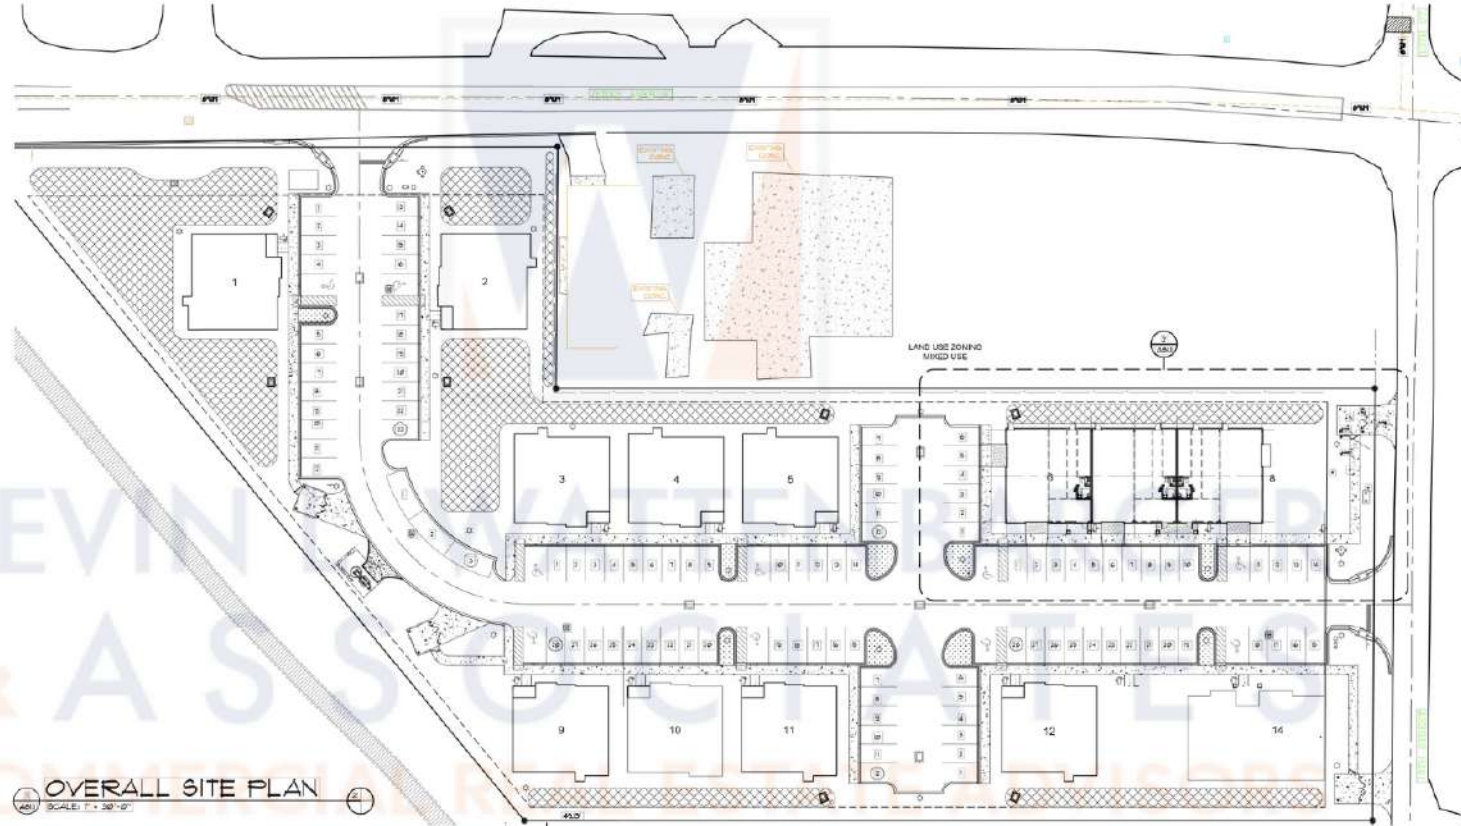

OVERALL SITE PLAN
SCALE 1" = 30'-0"



**KEVIN L. WATTENBARGER
& ASSOCIATES**
COMMERCIAL REAL ESTATE ADVISORS

cde


A NEW WAREHOUSE FOR

JENKS CROSSING

1939 A JENKS AVE
13TH STREET AND JENKS CORPUS PARK PLAZA CITY PL

PREPARED BY	REV-18-016
DESIGNED BY	JWB
CHECKED BY	CSB
DATE OF ISSUE	04/21/2023

1939 A JENKS AVE
13TH STREET AND JENKS CORPUS PARK PLAZA CITY PL
1939 A JENKS AVE
13TH STREET AND JENKS CORPUS PARK PLAZA CITY PL

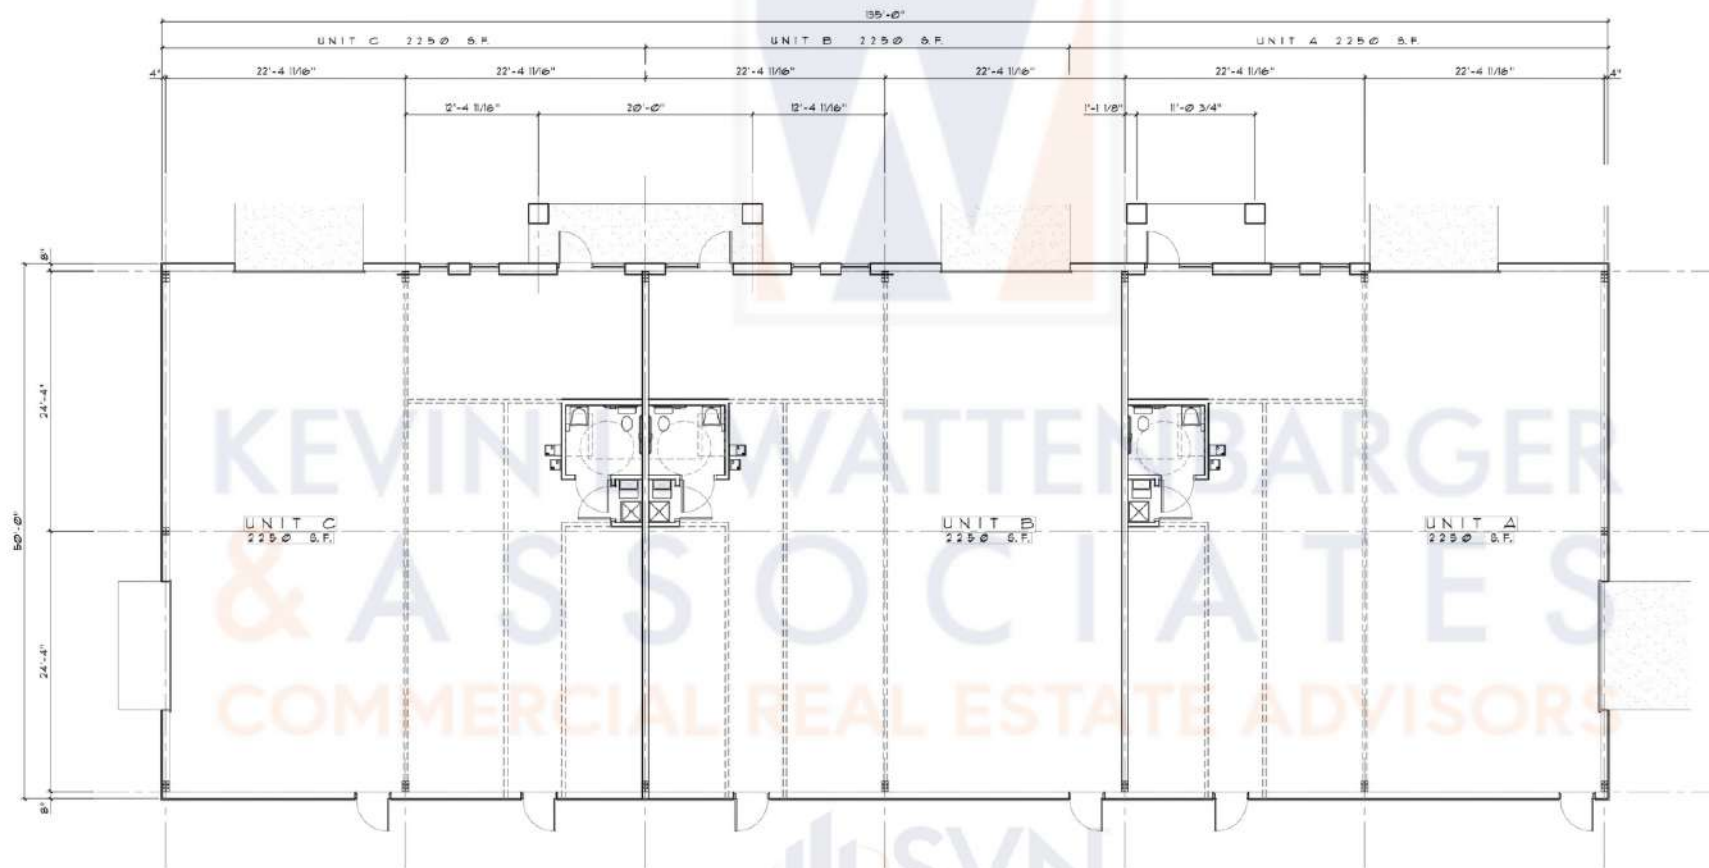

FLOOR PLAN - 2 SPACE OPTION


PREPARED BY	REVISED BY
DATE	DATE
DATE OF ISSUE	DATE OF ISSUE
DATE OF ISSUE	DATE OF ISSUE

A NEW WAREHOUSE FOR
JENKS CROSSING
 1333 A JENKS AVE
 13TH STREET AND JENKS CORPUS PARK PLAZA CITY PL


1333 A JENKS AVE
 13TH STREET AND JENKS CORPUS PARK PLAZA CITY PL
 1333 A JENKS AVE
 13TH STREET AND JENKS CORPUS PARK PLAZA CITY PL




**KEVIN L. WATTENBARGER
 & ASSOCIATES**
 COMMERCIAL REAL ESTATE ADVISORS

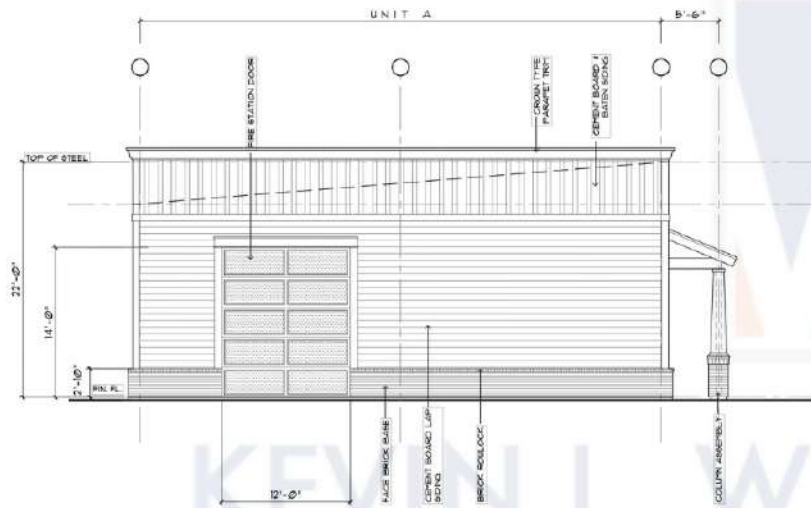

1 NORTH BUILDING ELEVATION
SCALE: 3/16" = 1'-0"

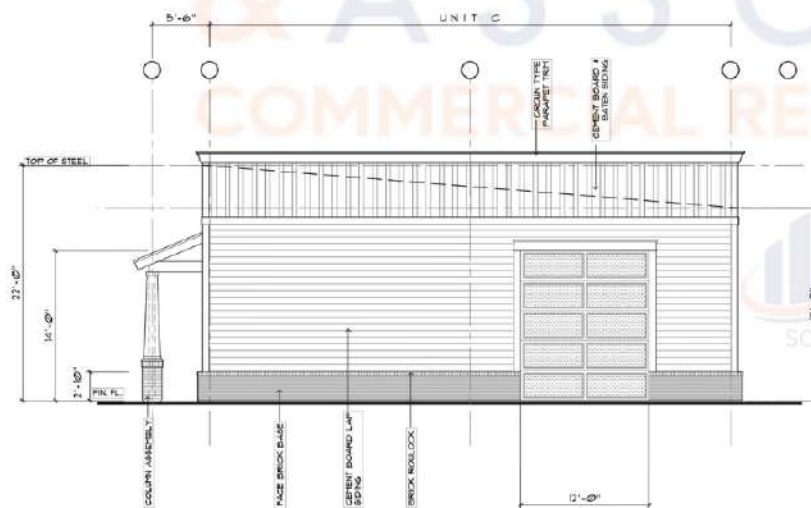

2 SOUTH BUILDING ELEVATION
SCALE: 3/16" = 1'-0"

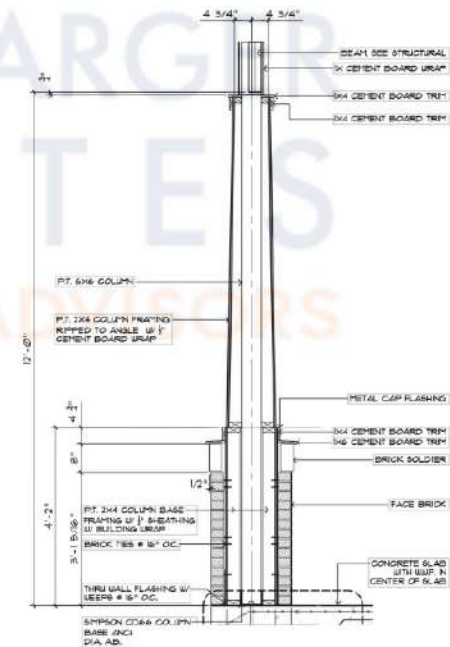

3 COLUMN
SCALE: 3/16" = 1'-0"

PREPARED BY	REV'D BY
JAB	
REVIEWED BY	
CDE	
DATE OF ISSUE	
04/13/2023	

A NEW WAREHOUSE FOR
JENKS CROSSING
1999 A JENKS AVE
18TH STREET AND JENKS CORPUS PARK, BAYLOR CITY, TX

KEVIN L. WATTENBARGER
& ASSOCIATES
COMMERCIAL REAL ESTATE ADVISORS
SVN
SOUTHLAND COMMERCIAL



**KEVIN L. WATTENBARGER
& ASSOCIATES**
COMMERCIAL REAL ESTATE ADVISORS