




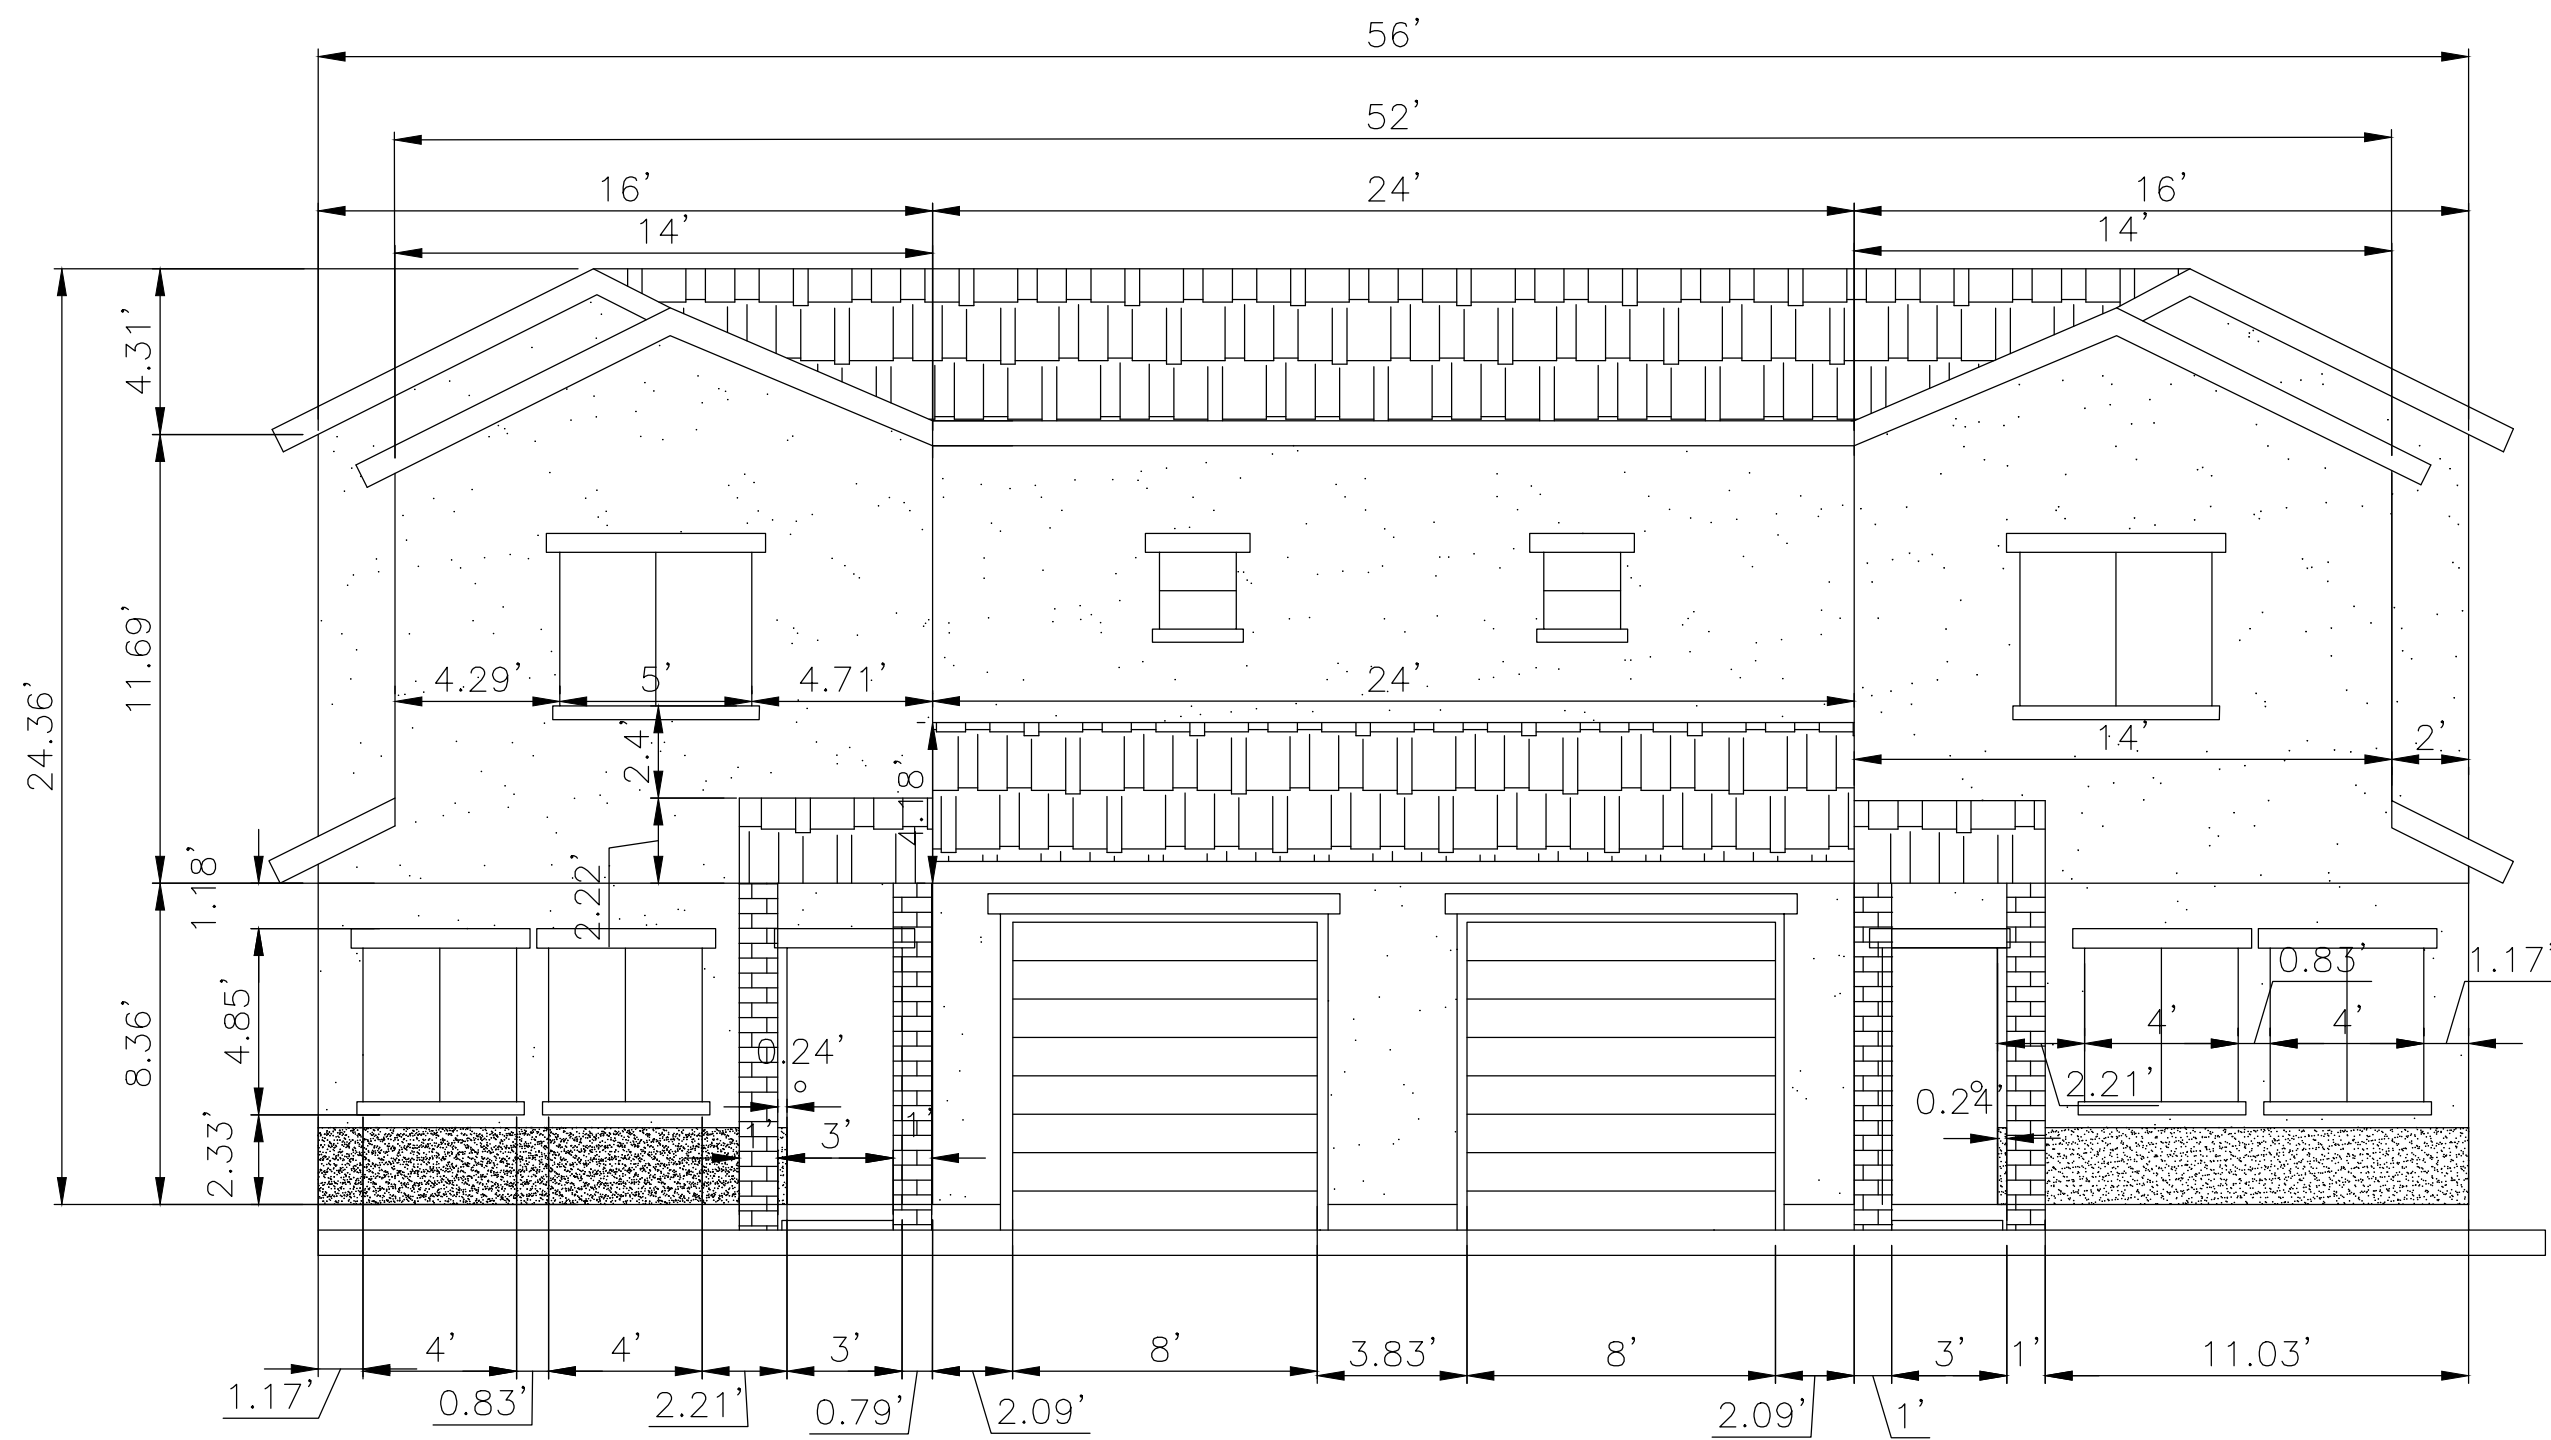


FRONT ELEVATION

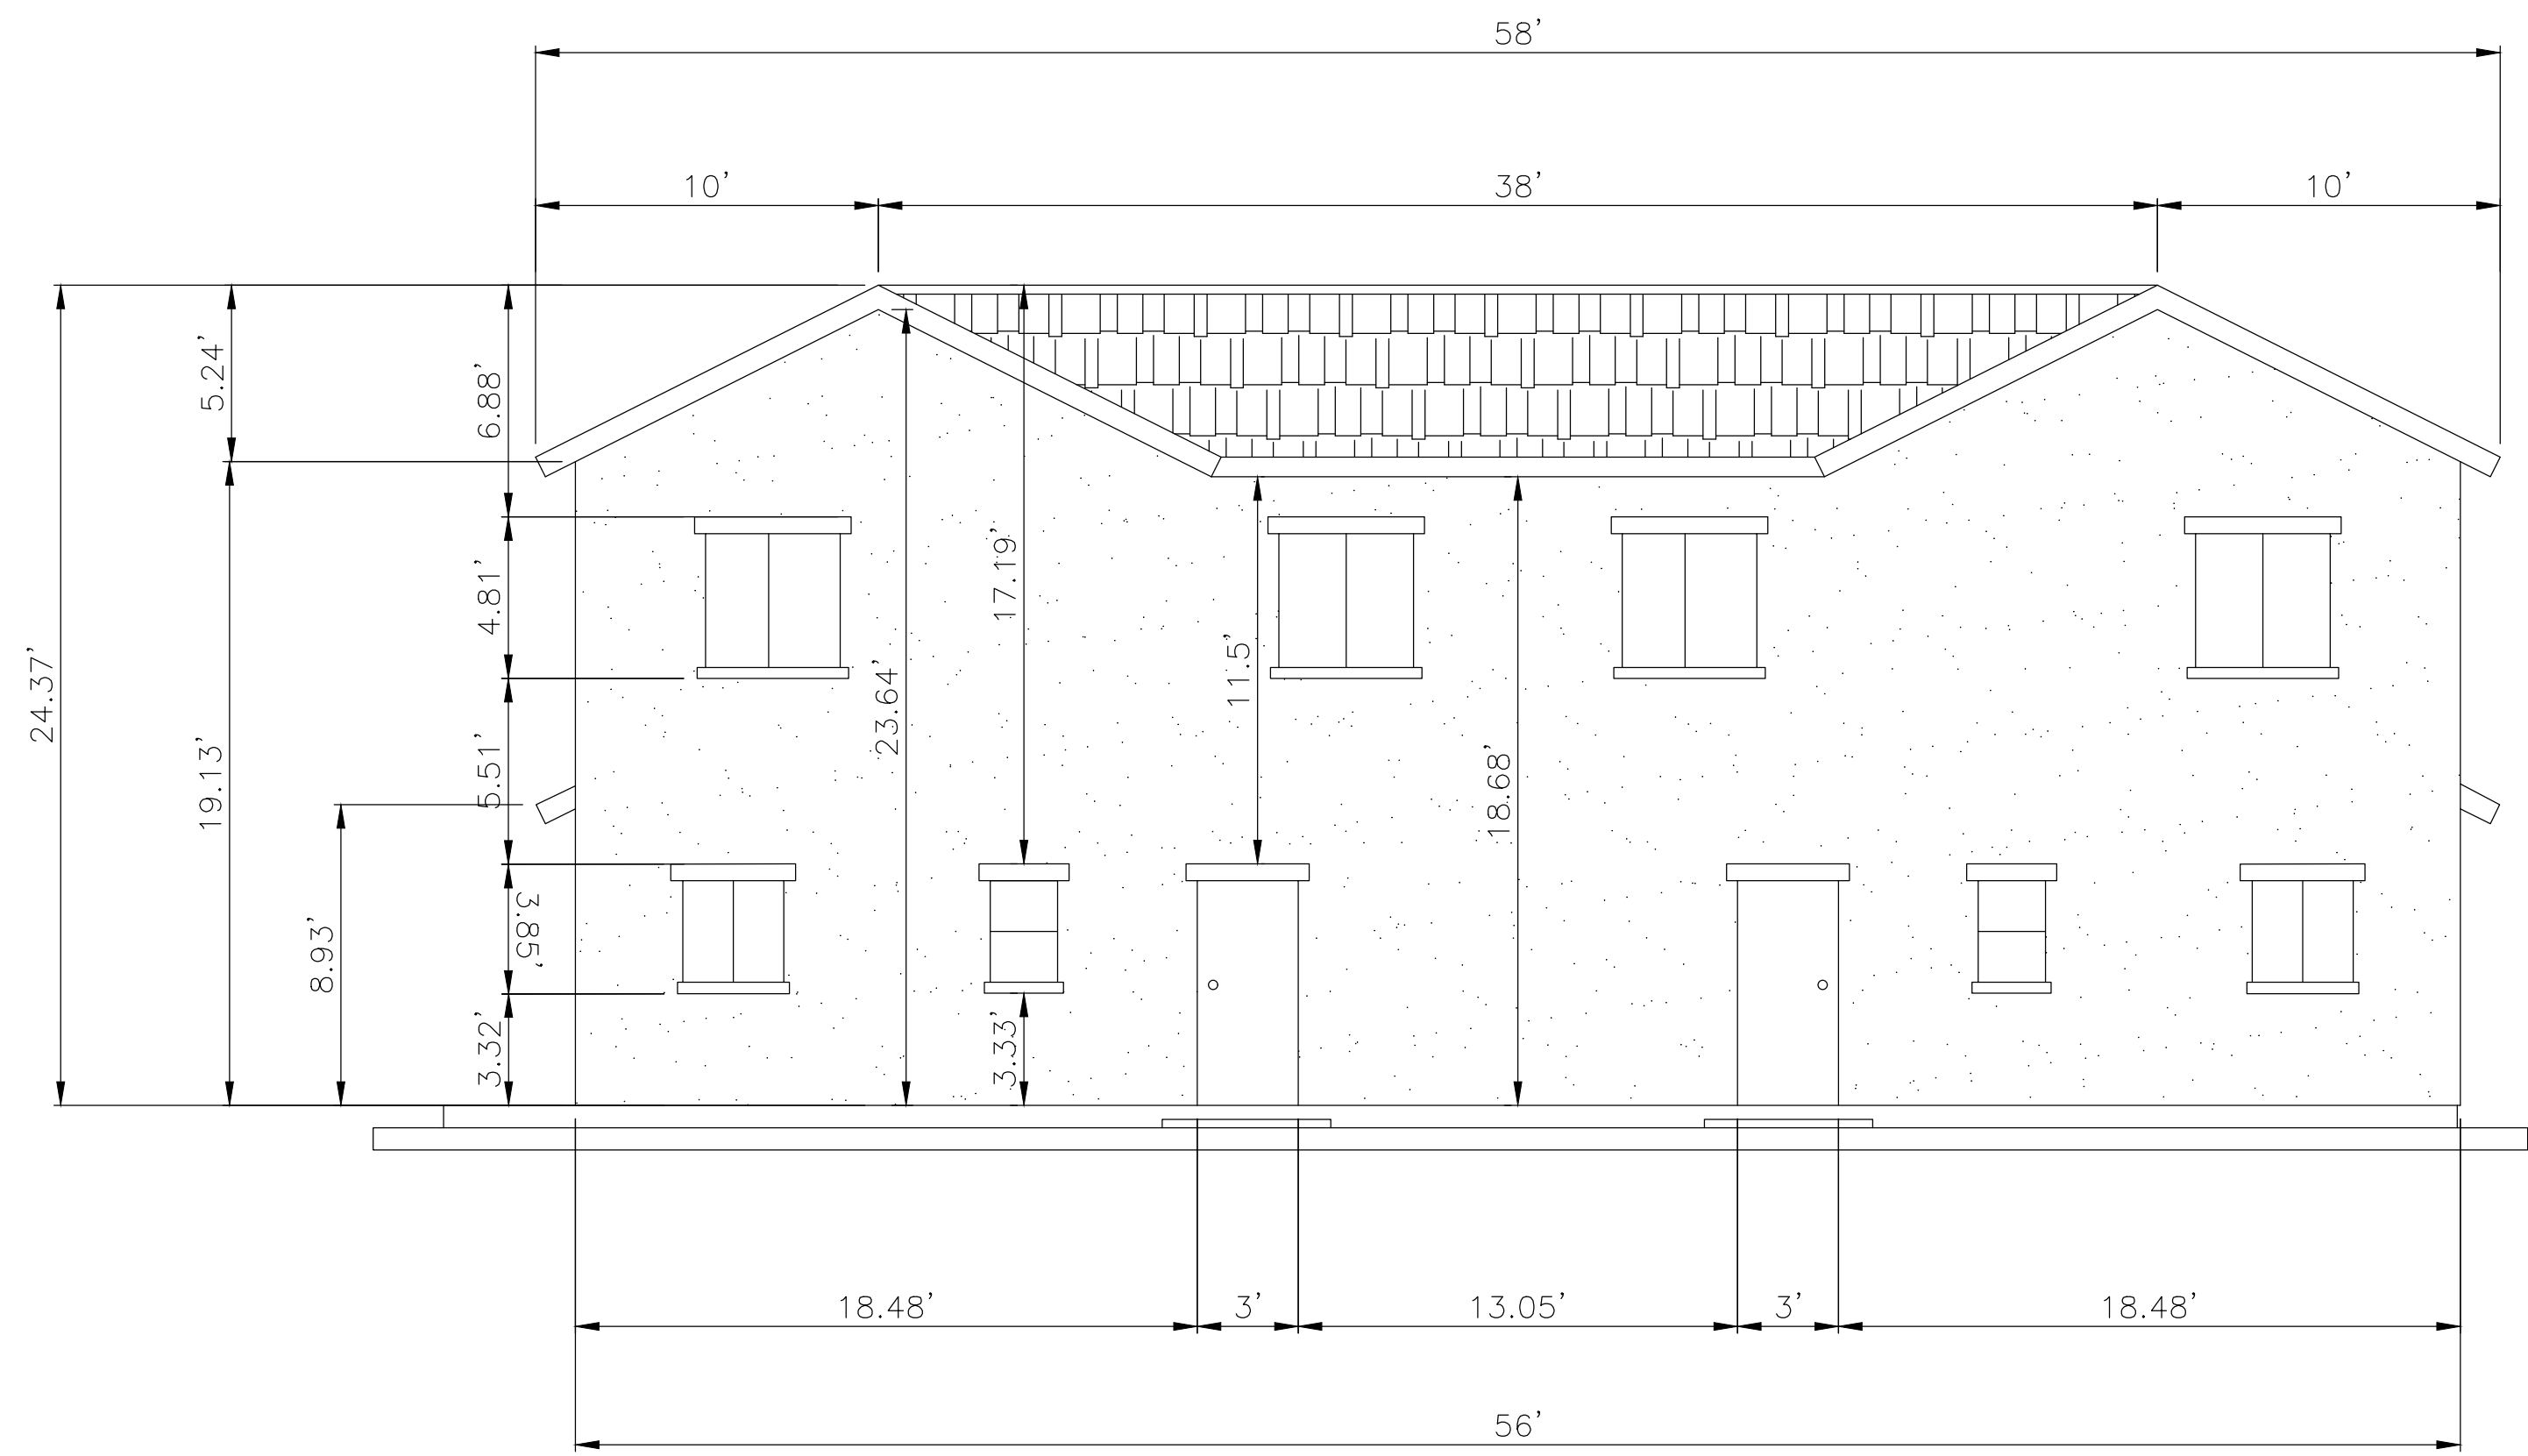

BACK ELEVATION

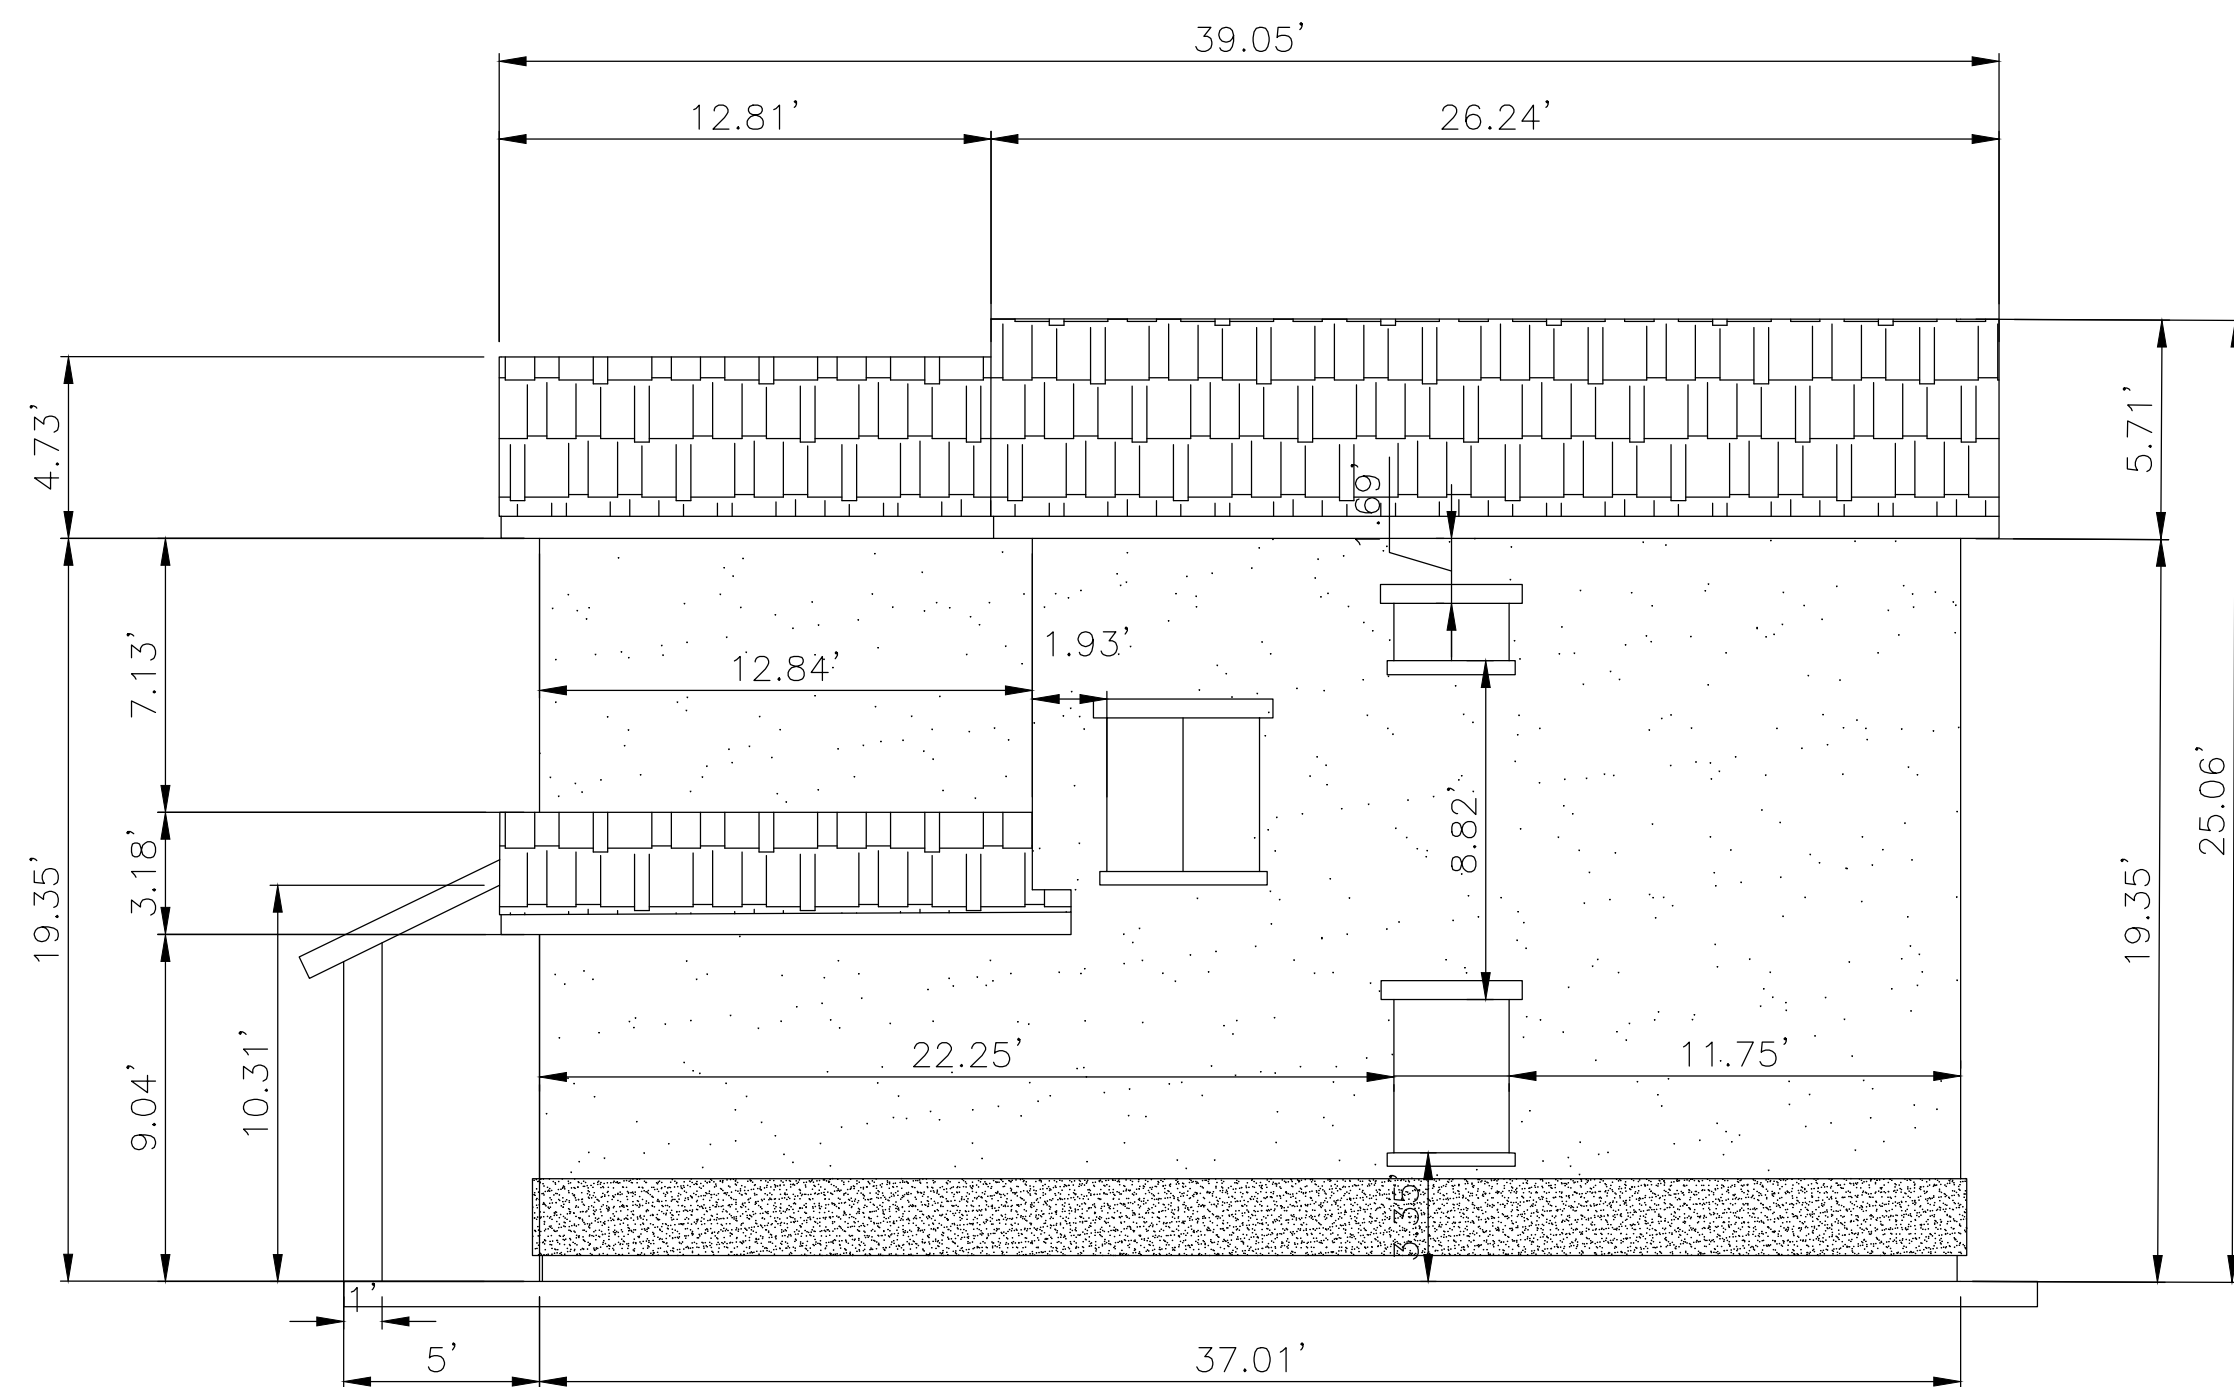

LEFT ELEVATION

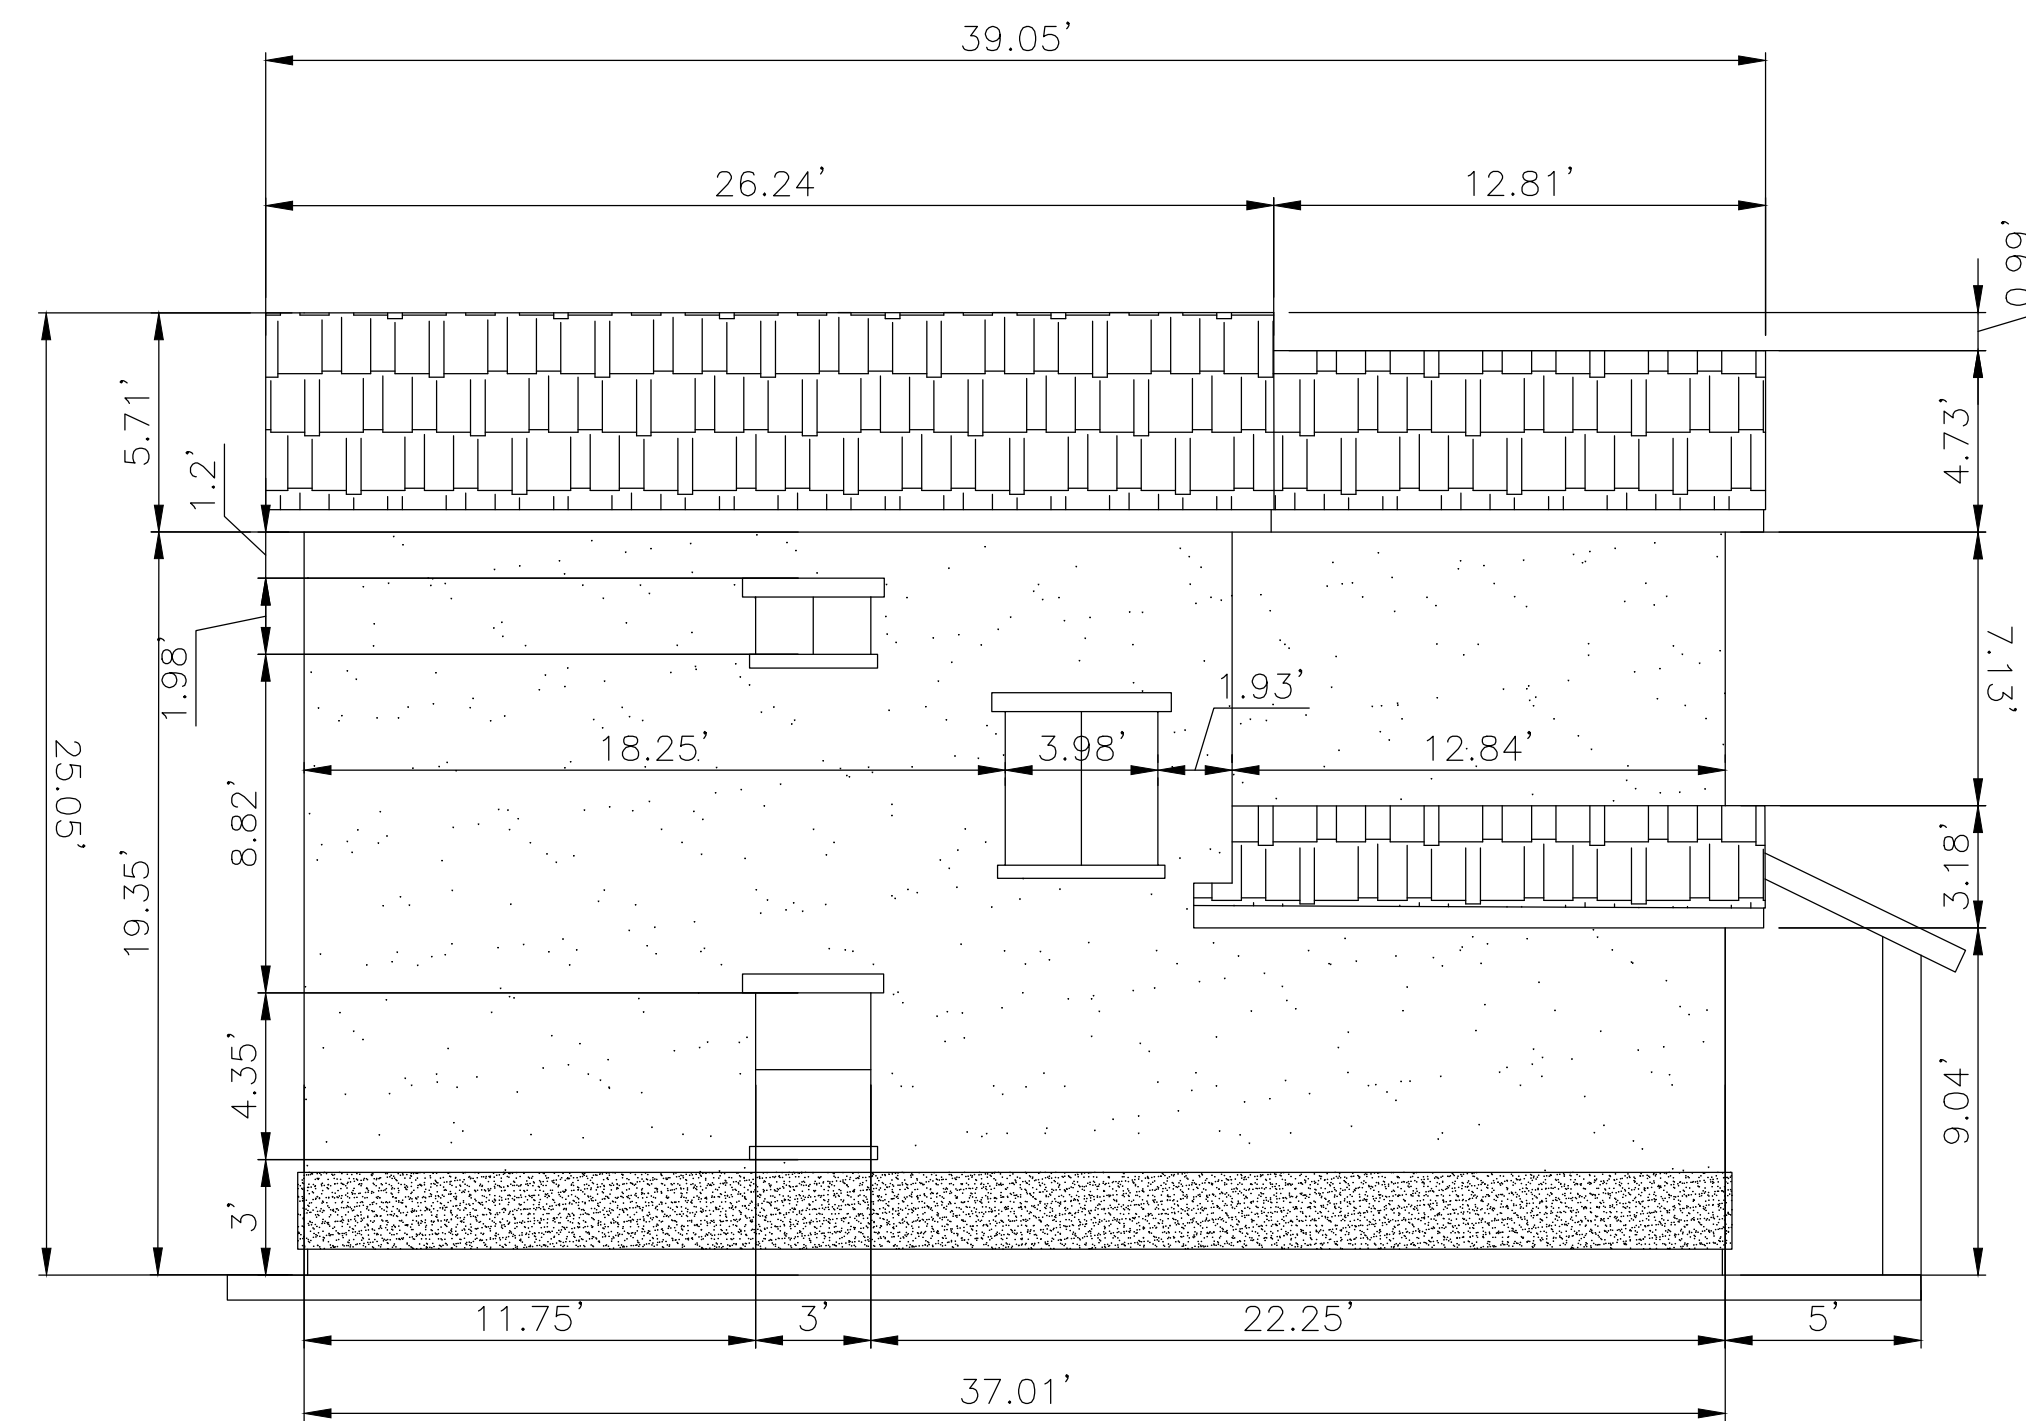

RIGHT ELEVATION

REVISIONS			
NO.	DATE	BY	

2491 ALLUVIAL AVE
CLOVIS, CA 93619
(559) 775-0023
FAX: (559) 775-0016
WWW.VICE-ENGR.COM



12 UNIT TOWNHOMES
ELEVATIONS PLAN

CALIFORNIA

CITY OF REEDLEY

DATE:
4/22/2022

PROJ. ENGR:
LSV

PROJ. MNGR:
KYV

PREPARED FOR:
NASSRI JABER
MEGALODON
PROPERTIES, LLC
521 FINLEY DR
TAFT, CA 93268



SHEET NO.

3 / 3

PROJECT
NUMBER

21-017