



PRINT DATE: 8/31/2023 3:38:46 PM

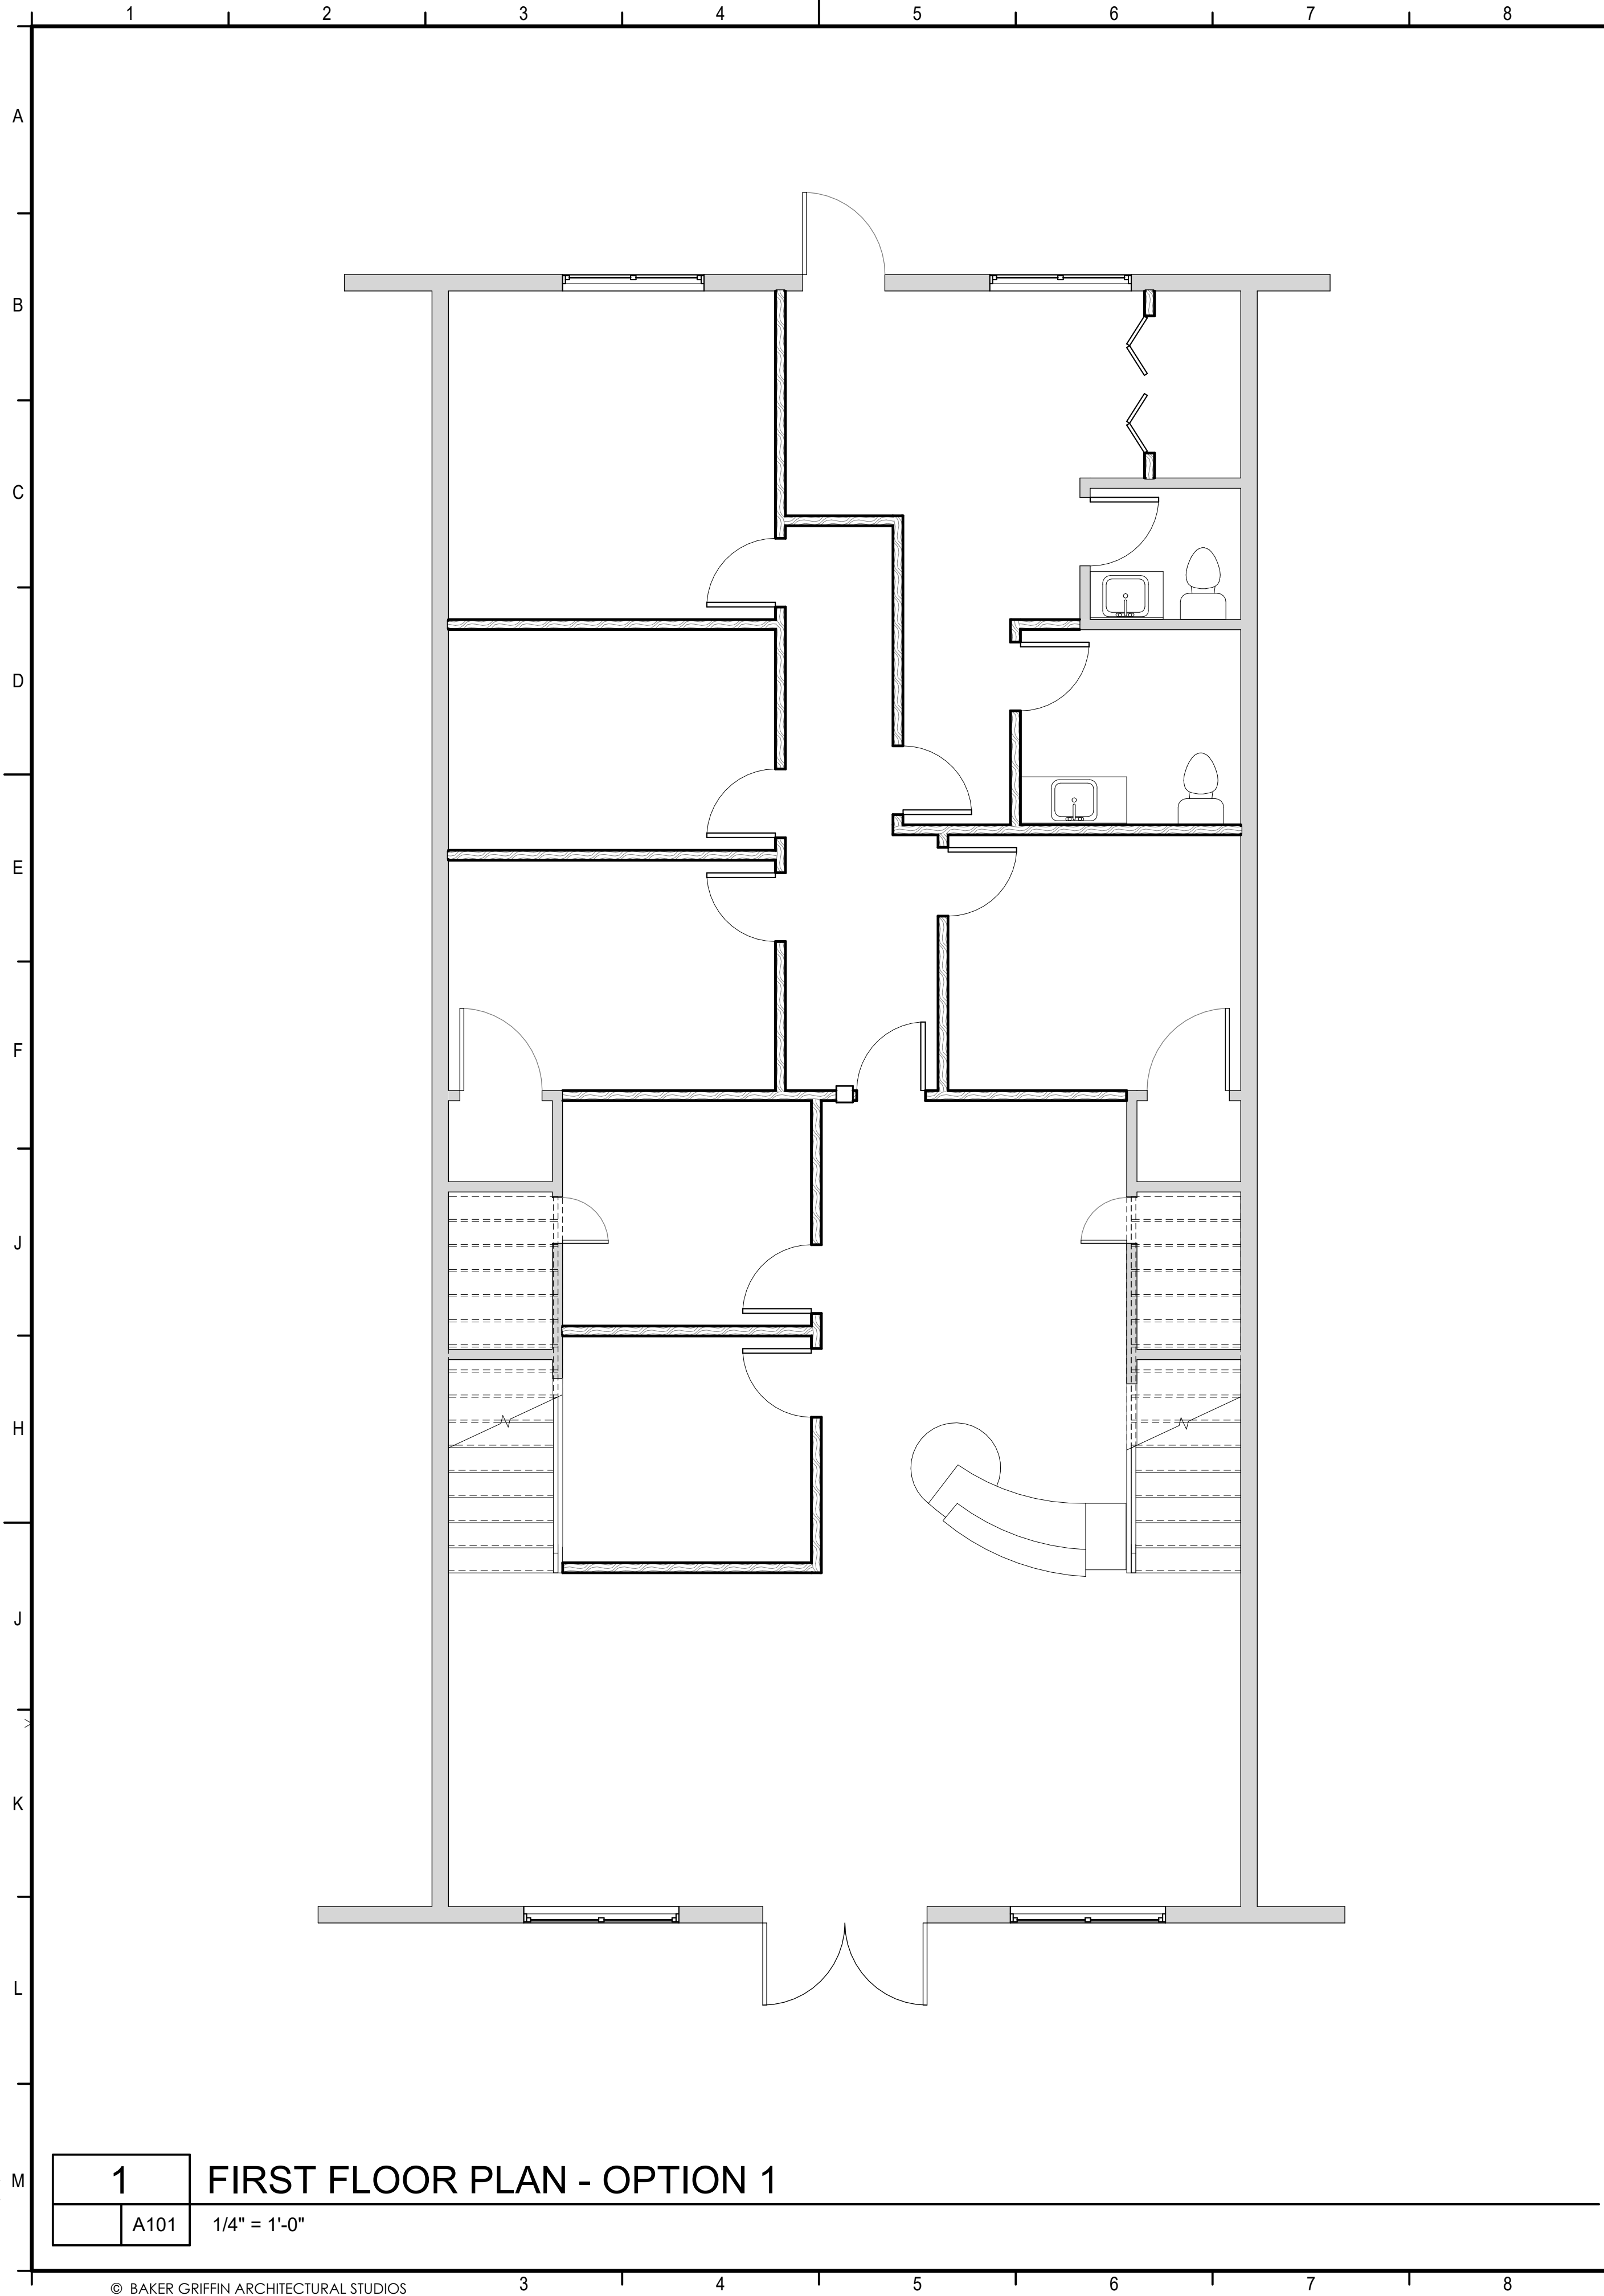

1	FIRST FLOOR PLAN - OPTION 1
A101	1/4" = 1'-0"

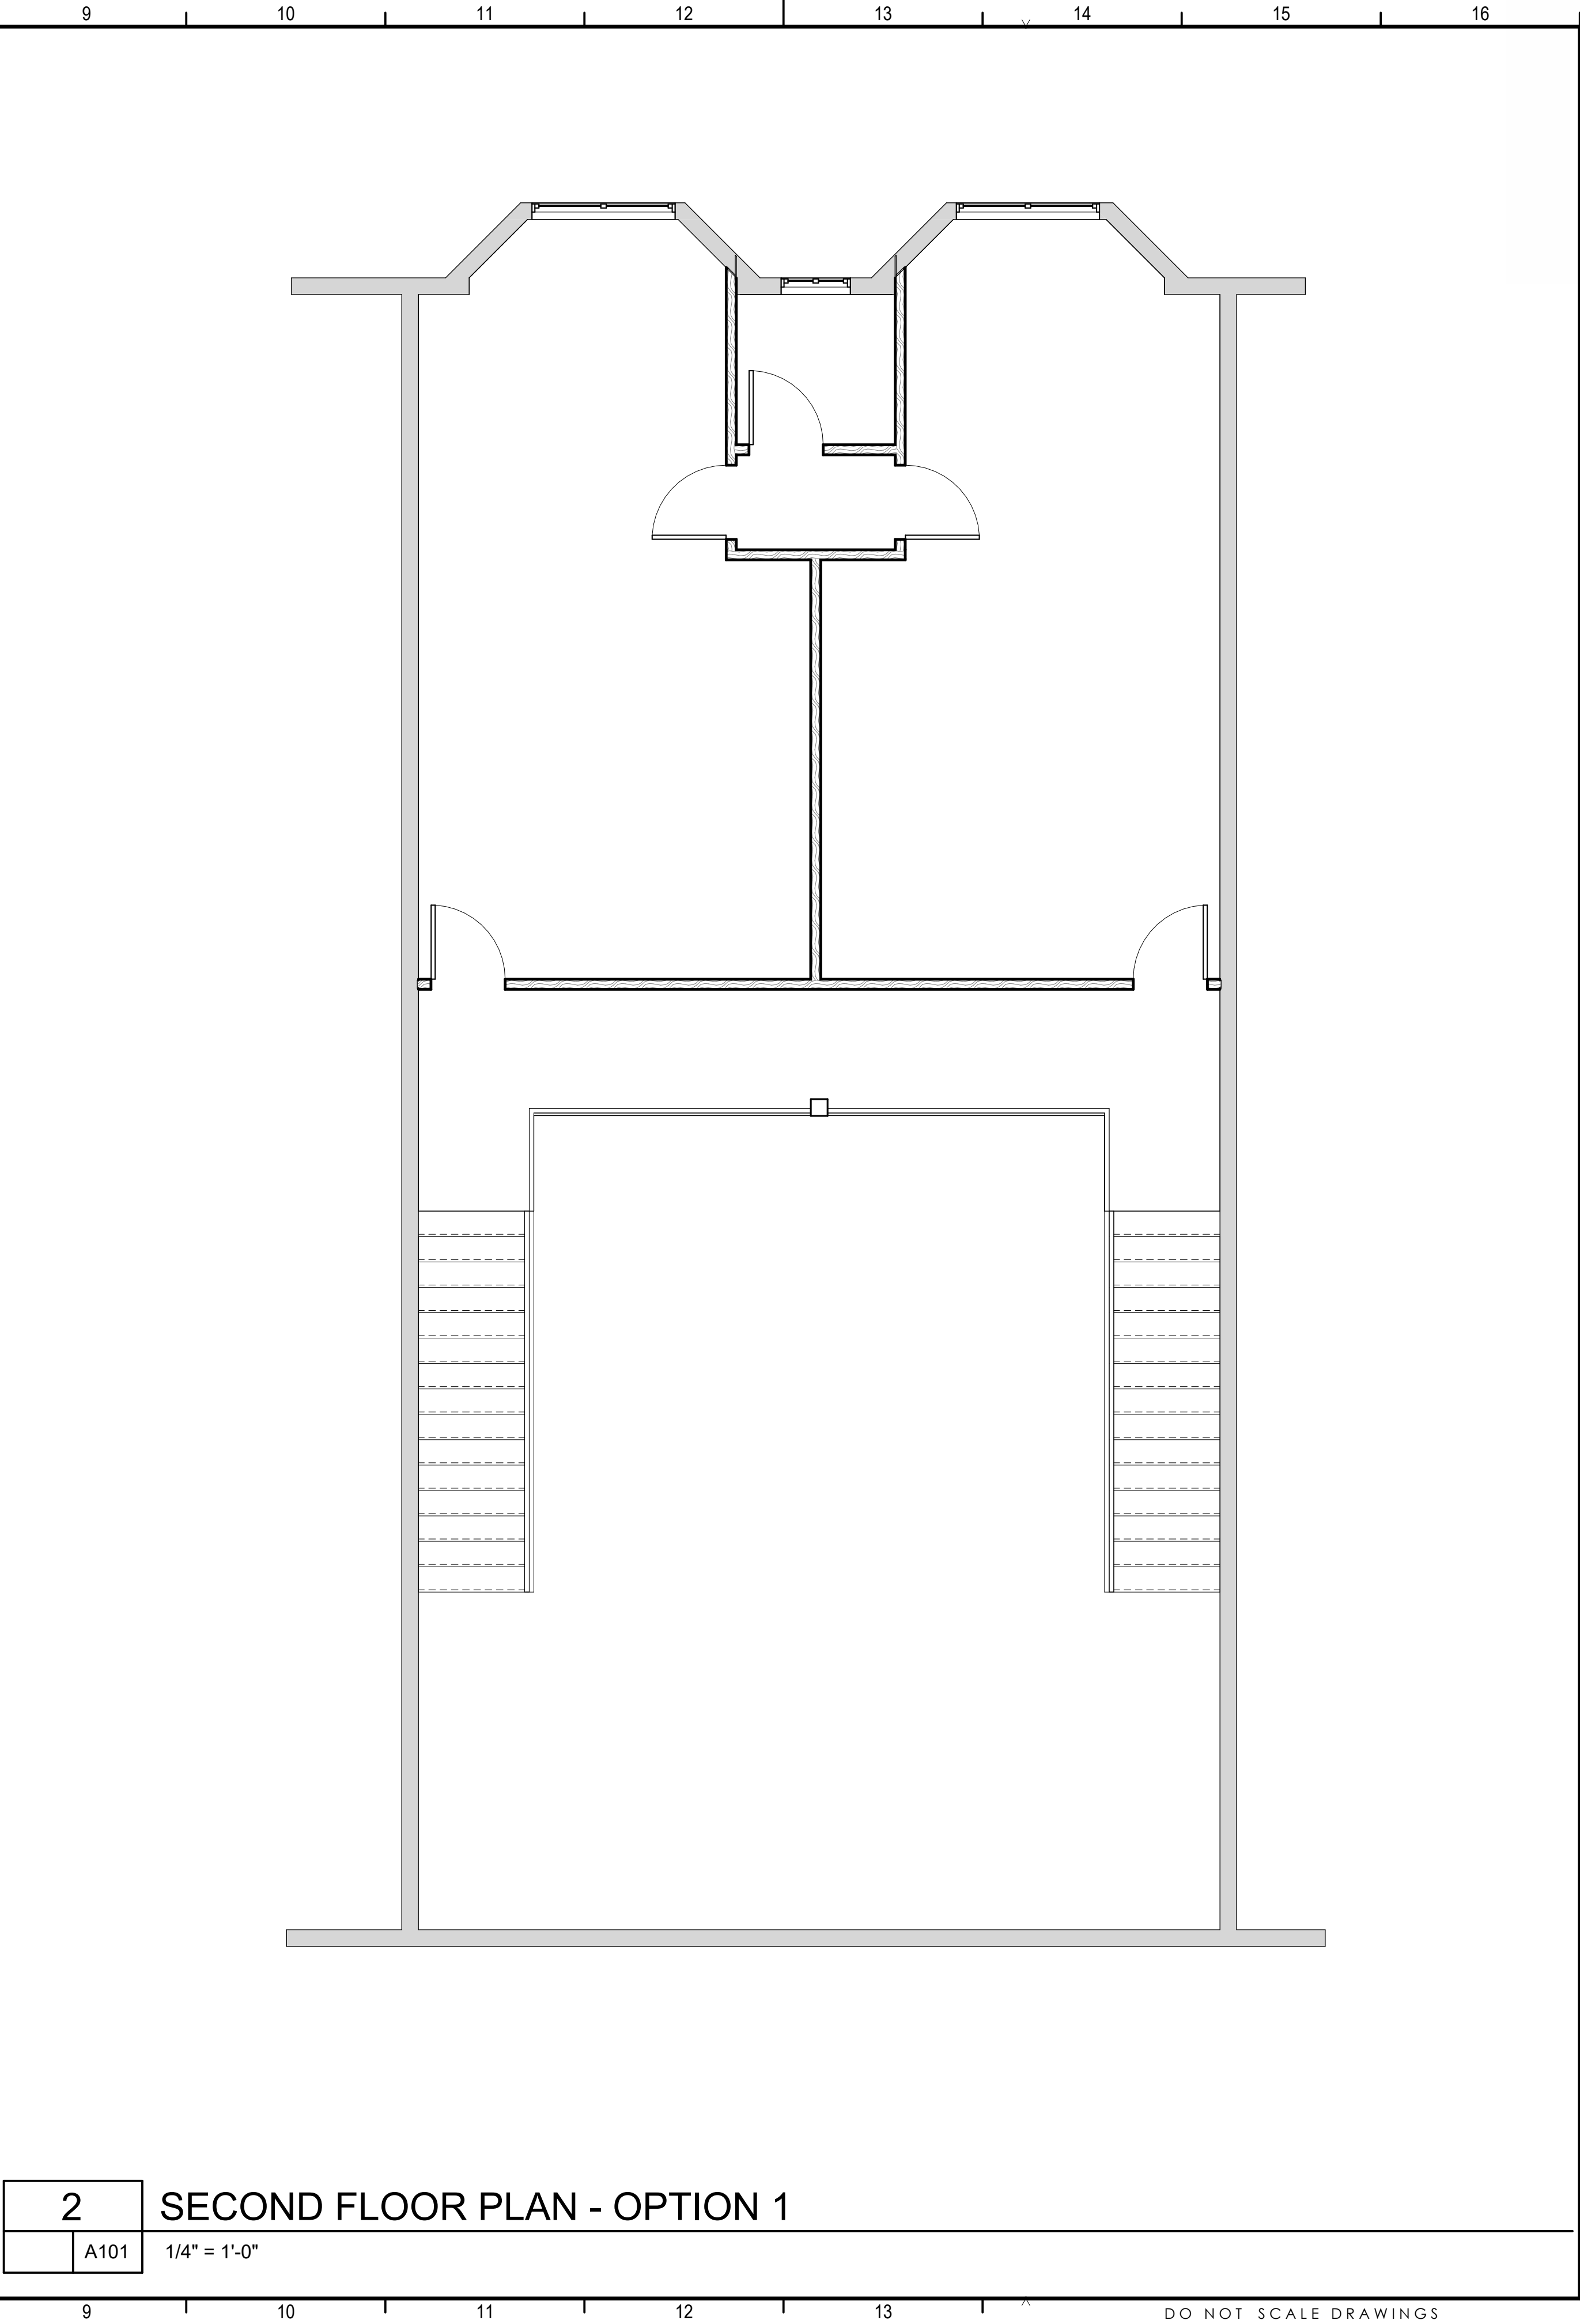

2	SECOND FLOOR PLAN - OPTION 1
A101	1/4" = 1'-0"



PROJECT ISSUES:
EXISTING CONDITIONS: 06/30/2023

PROJECT TEAM:
ARCHITECTURAL
Baker Griffin Architectural Studios

PROJECT:
4400 BAYOU BLVD.
SUITE 56

PENSACOLA, FL 32502

-PRELIMINARY -
NOT FOR
CONSTRUCTION

PROJECT NO. : 2309
SHEET TITLE:
OPTION 1

SHEET NUMBER:

A101

DESIGN OPTIONS

DO NOT SCALE DRAWINGS