


FACILITY PLAN

INTERIOR GROSS AREA 11355 SF

KITCHEN SCHEDULE		
Name	Number	Area
KITCHEN	K1	204 SF
KITCHEN	K2	213 SF
KITCHEN	K3	228 SF
KITCHEN	K4	224 SF
KITCHEN	K5	224 SF
KITCHEN	K6	224 SF
KITCHEN	K7	224 SF
KITCHEN	K8	224 SF
KITCHEN	K9	224 SF
KITCHEN	K10	224 SF
KITCHEN	K11	229 SF
KITCHEN	K12	239 SF
KITCHEN	K13	234 SF
KITCHEN	K14	234 SF
KITCHEN	K15	234 SF
KITCHEN	K16	234 SF
KITCHEN	K17	234 SF
KITCHEN	K18	234 SF
KITCHEN	K19	234 SF
KITCHEN	K20	239 SF
KITCHEN	K21	214 SF
KITCHEN	K22	226 SF

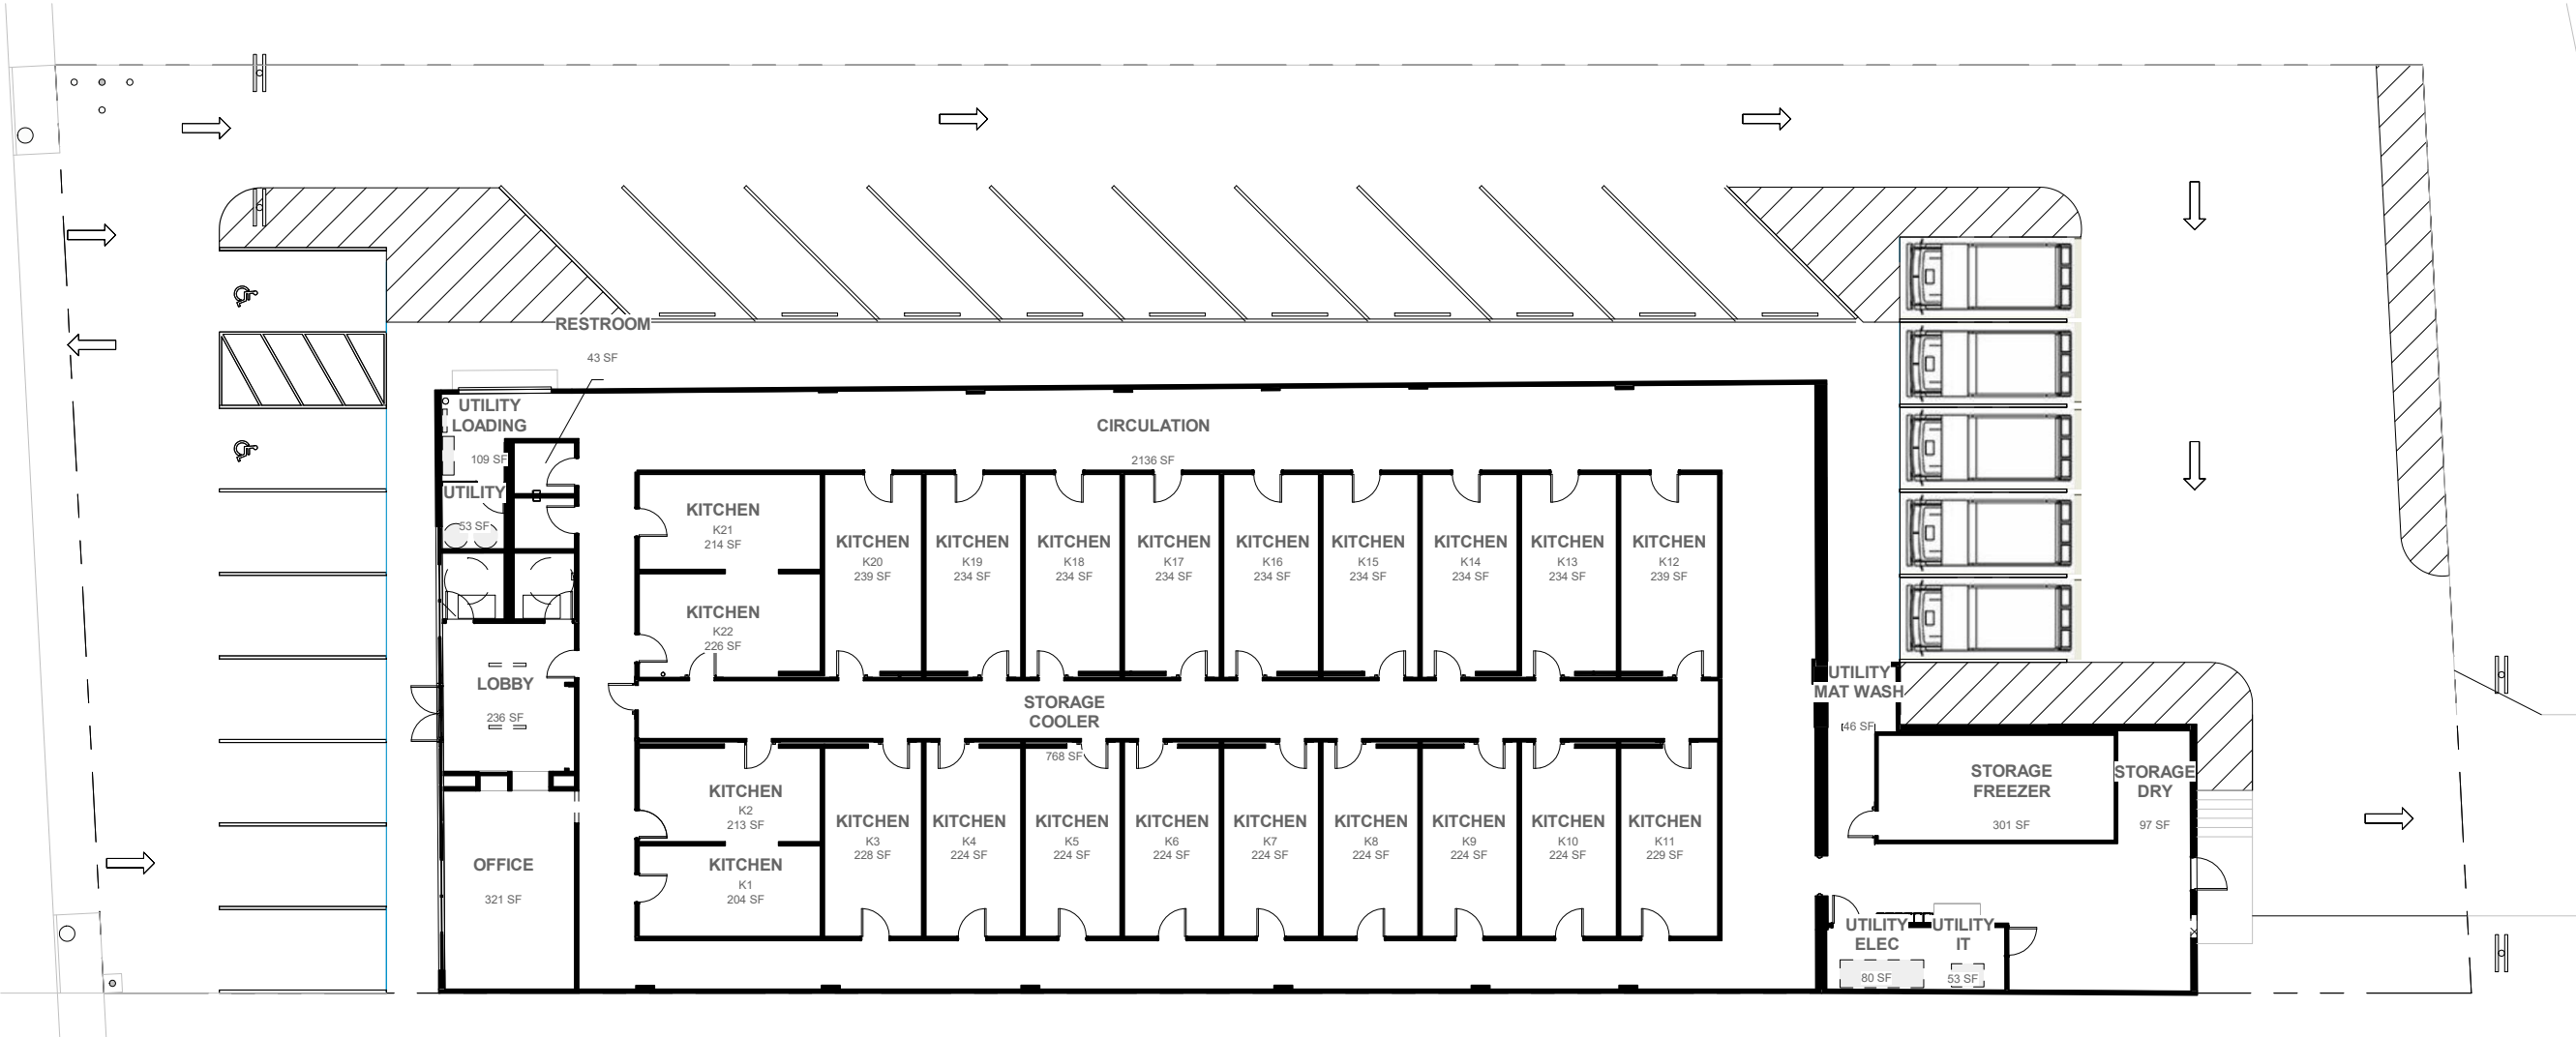

1 LEVEL 1 FLOOR PLAN

1" = 20'-0"

REVISION HISTORY:		
△	DESCRIPTION	DATE

DRAWN BY: -- CHECKED BY: --