



No.	Description	Date

Daytona Proposal	
DATE	Issue Date
DRAWN BY	Author
CHECKED BY	Checker

PROJECT NUMBER	
Project Number	

SCALE



No.	Description	Out





Daytona Proposal

DATE	Issue Date
DRAWN BY	Author
CHECKED BY	Checker



PROJECT NUMBER
Project Number


SCALE

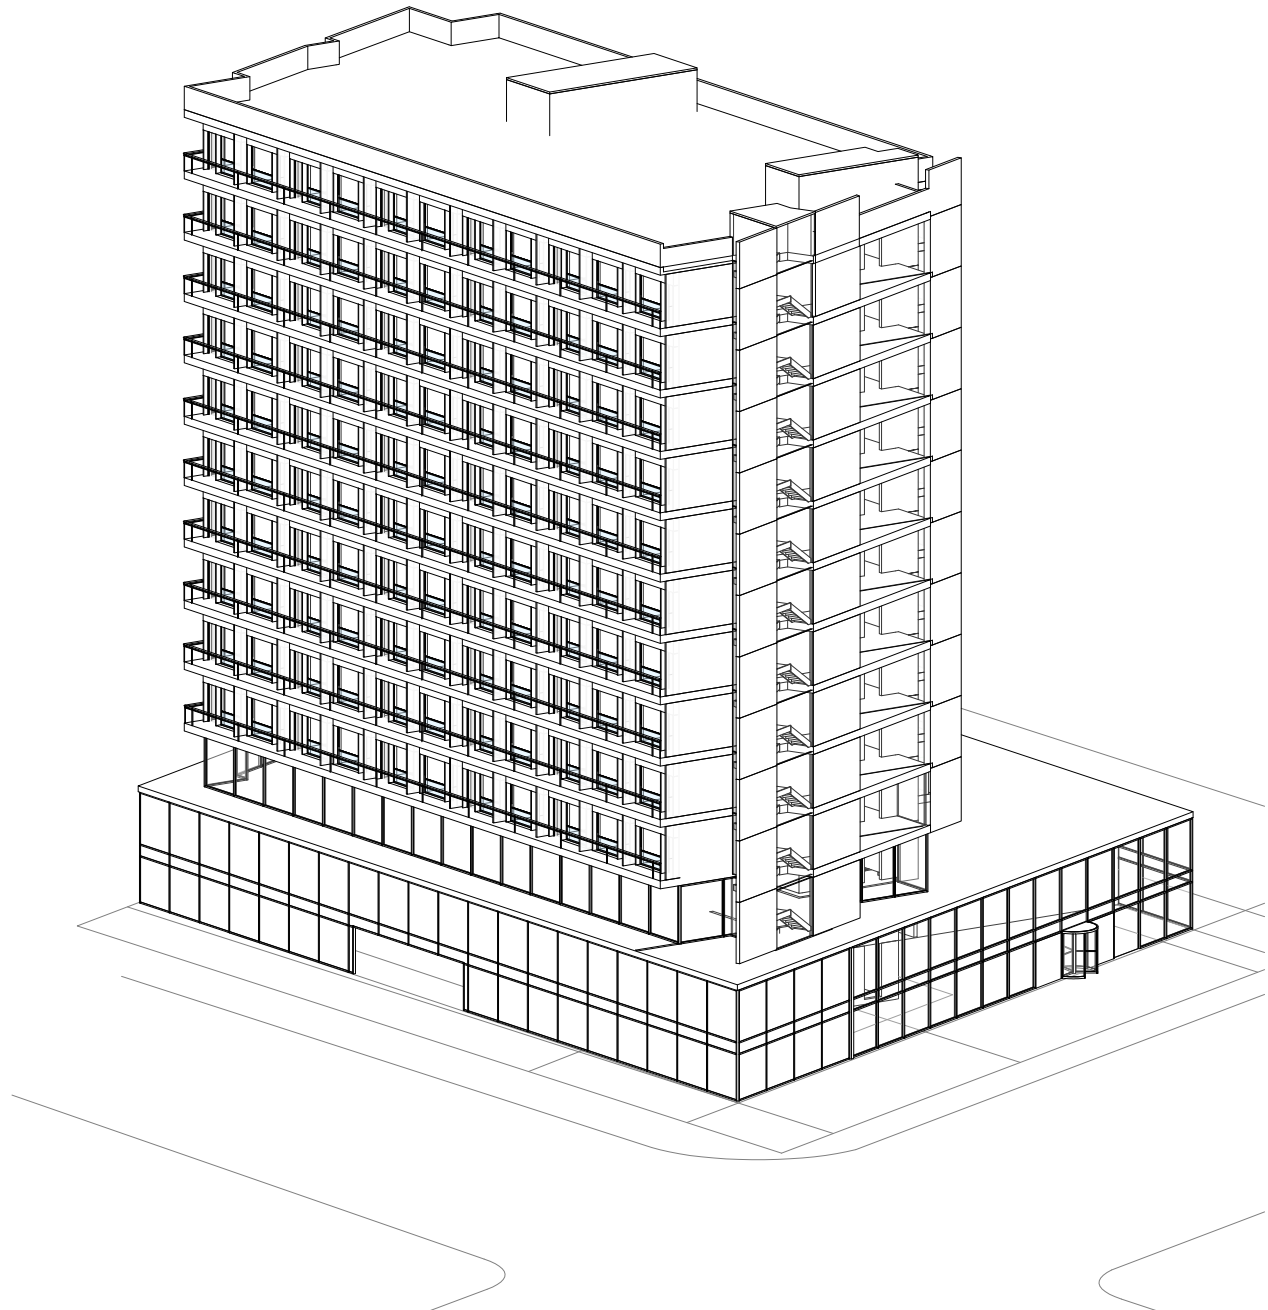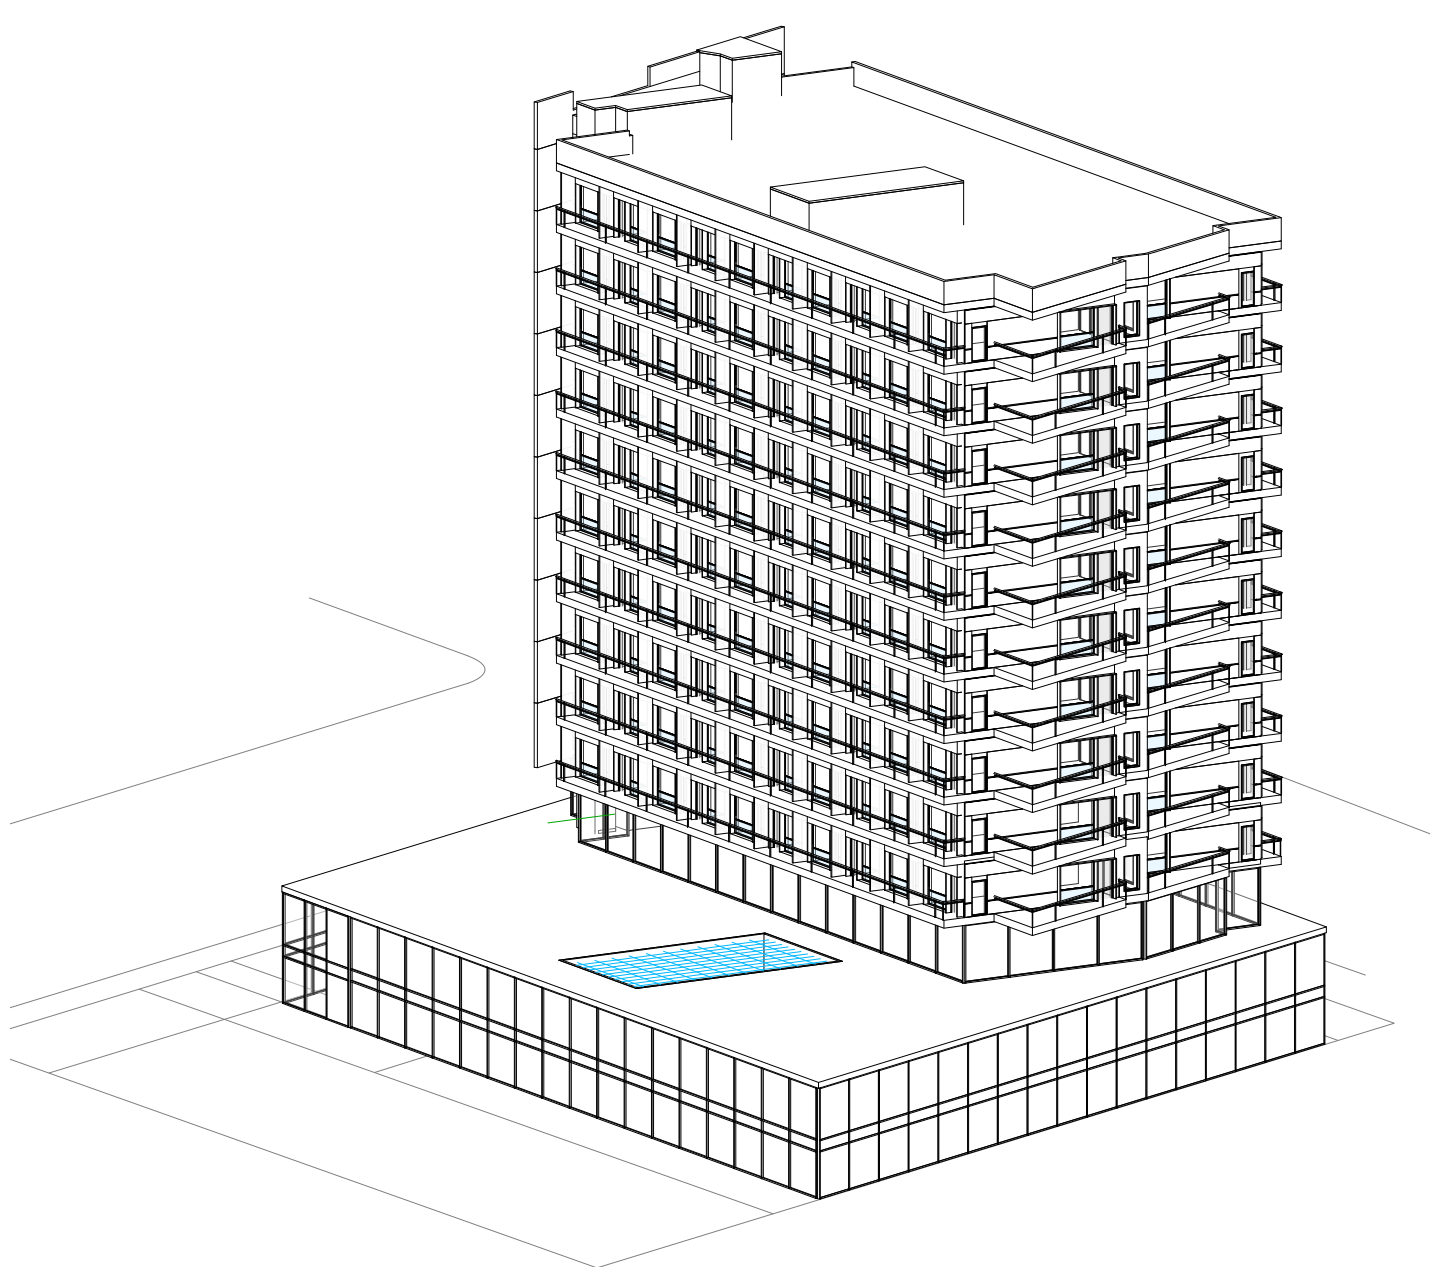

No.	Description	Date

Owner	
DAYTONA PROPOSAL	
DATE	Issue Date
DRAWN BY	Author
CHECKED BY	Checker

3D VIEWS	
PROJECT NUMBER	A107
Project Number	
SCALE	

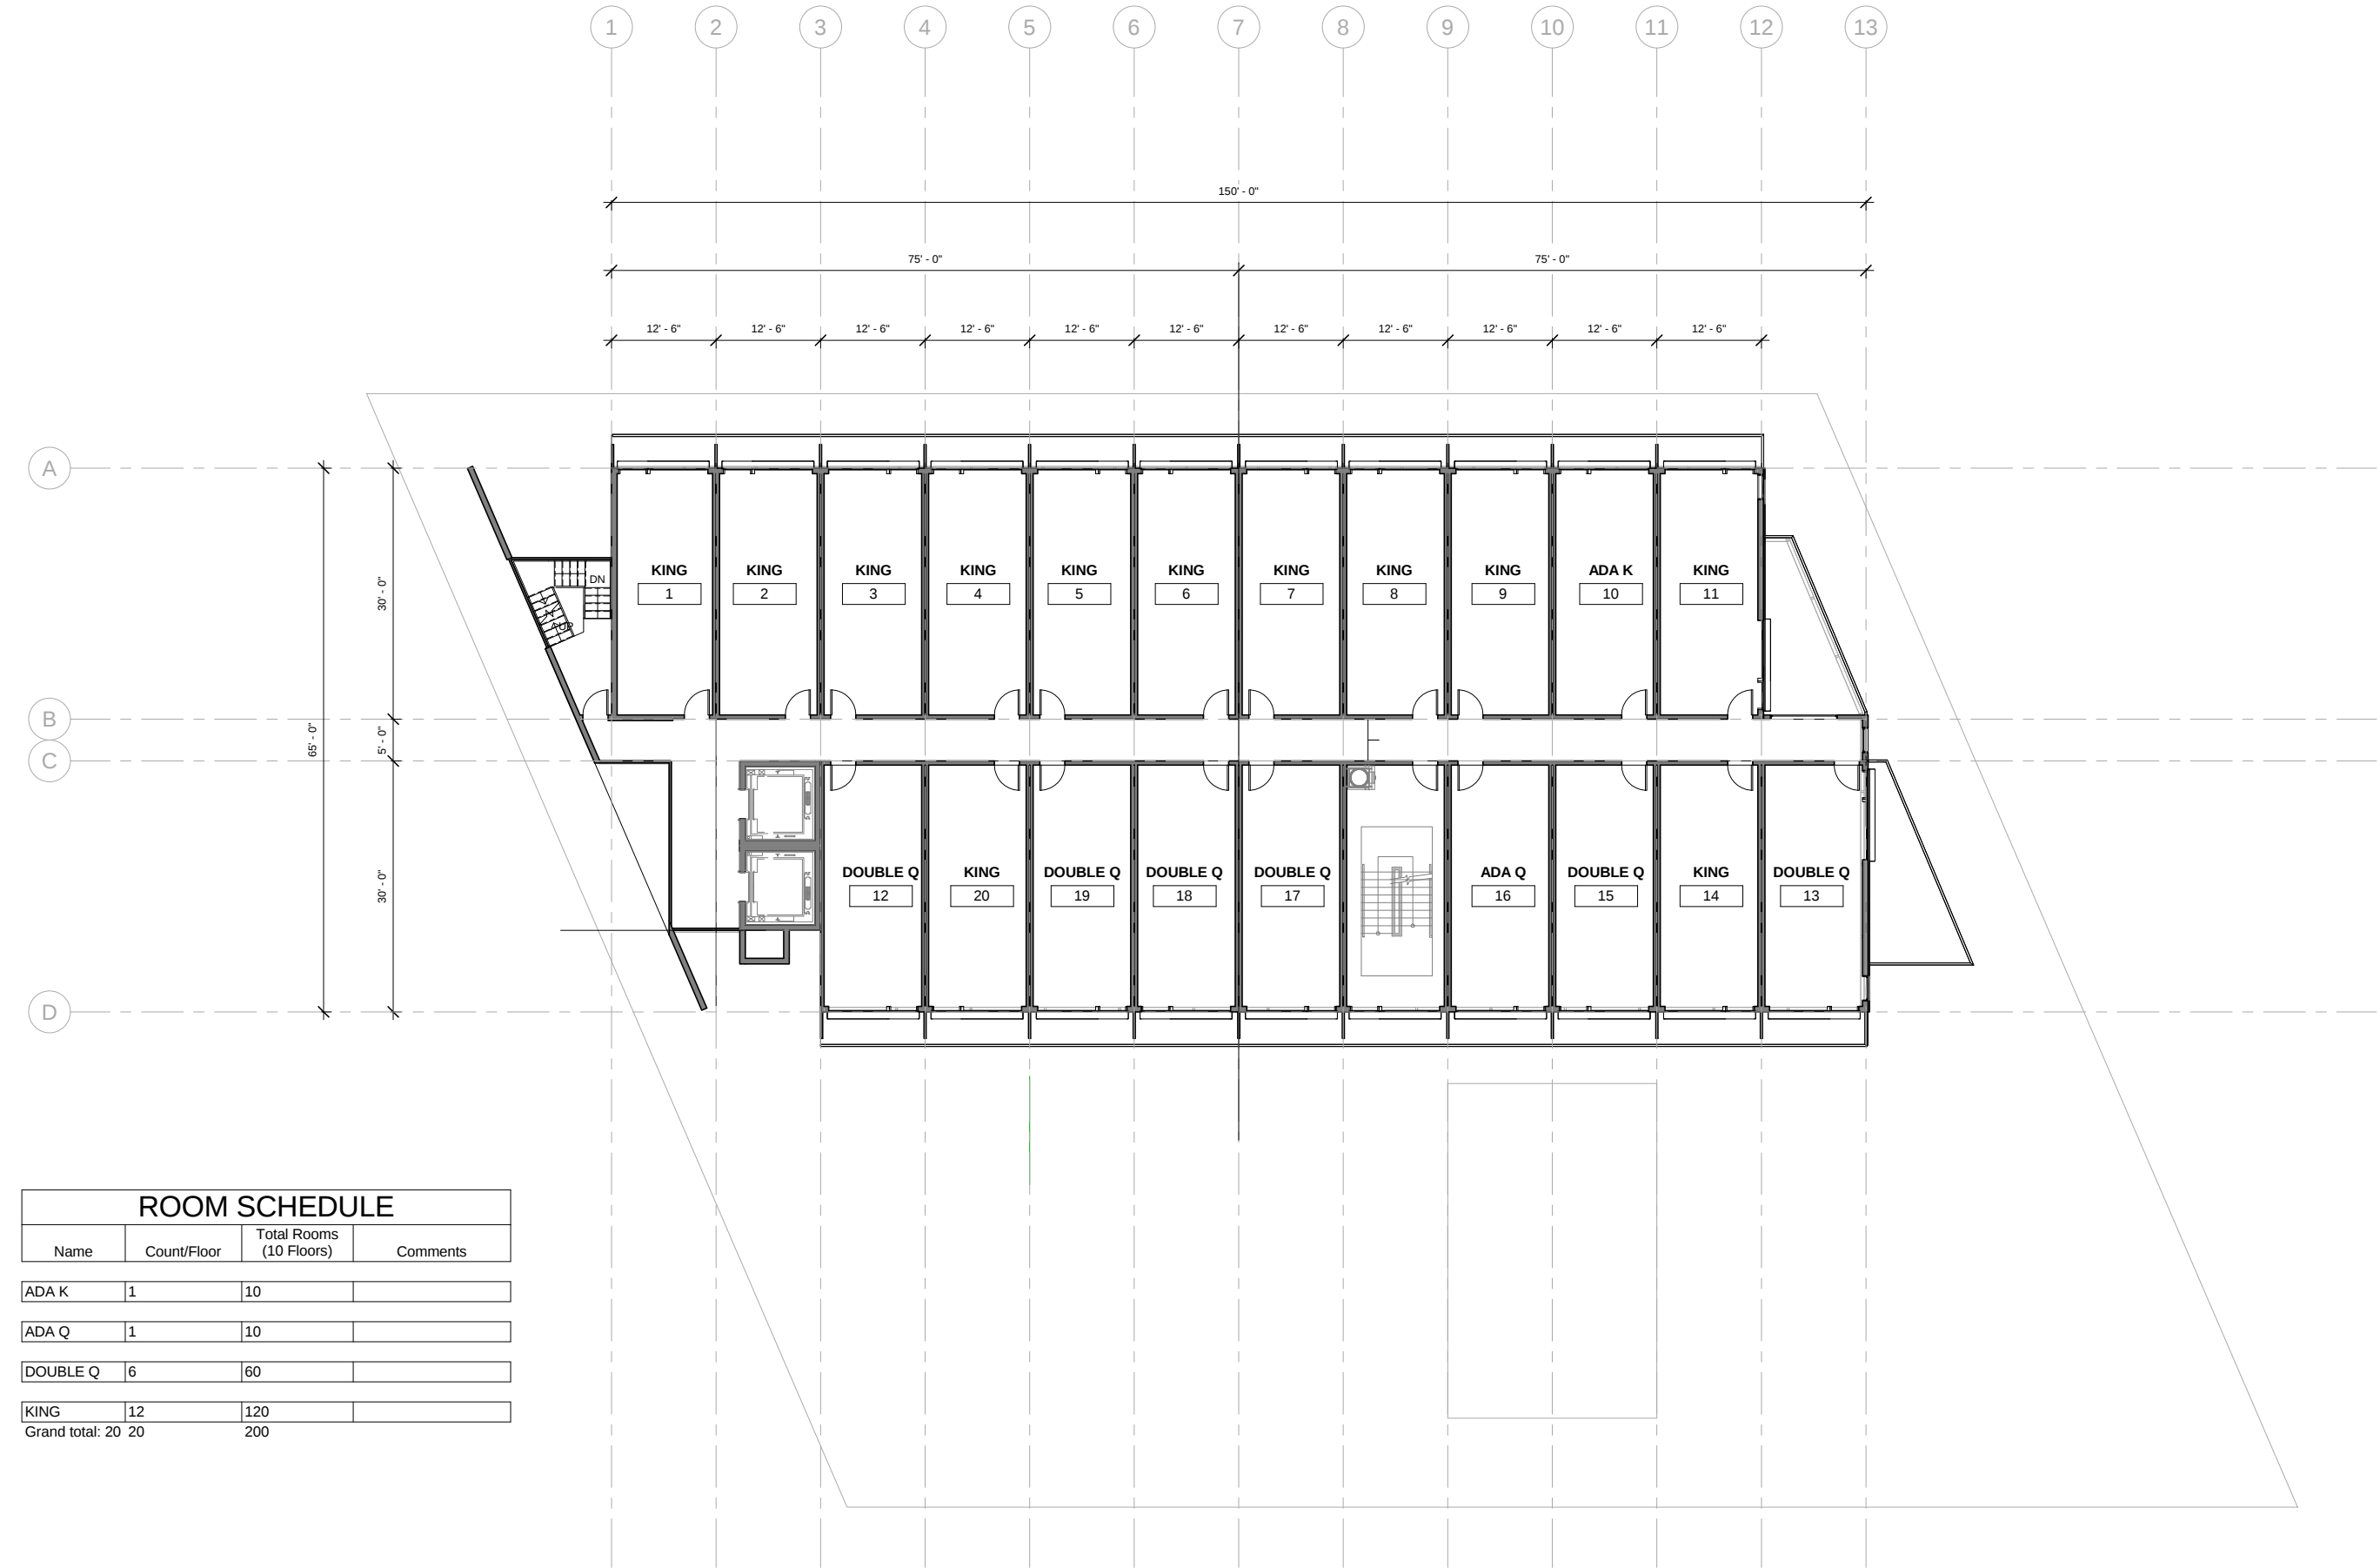

ROOM SCHEDULE			
Name	Count/Floor	Total Rooms (10 Floors)	Comments
ADA K	1	10	
ADA Q	1	10	
DOUBLE Q	6	60	
KING	12	120	
Grand total: 20		20	

① TYPICAL FLOOR PLAN
1" = 10'-0"

No.	Description	Date

Owner

DAYTONA PROPOSAL

DATE

Issue Date

DRAWN BY

Author

CHECKED BY

Checker

TYPICAL FLOOR PLAN

PROJECT NUMBER

Project Number

SCALE

A106

1" = 10'-0"