


JOHNSON PRINTING  
FLOOR PLAN LAYOUT


FIRST LEVEL FLOOR PLAN

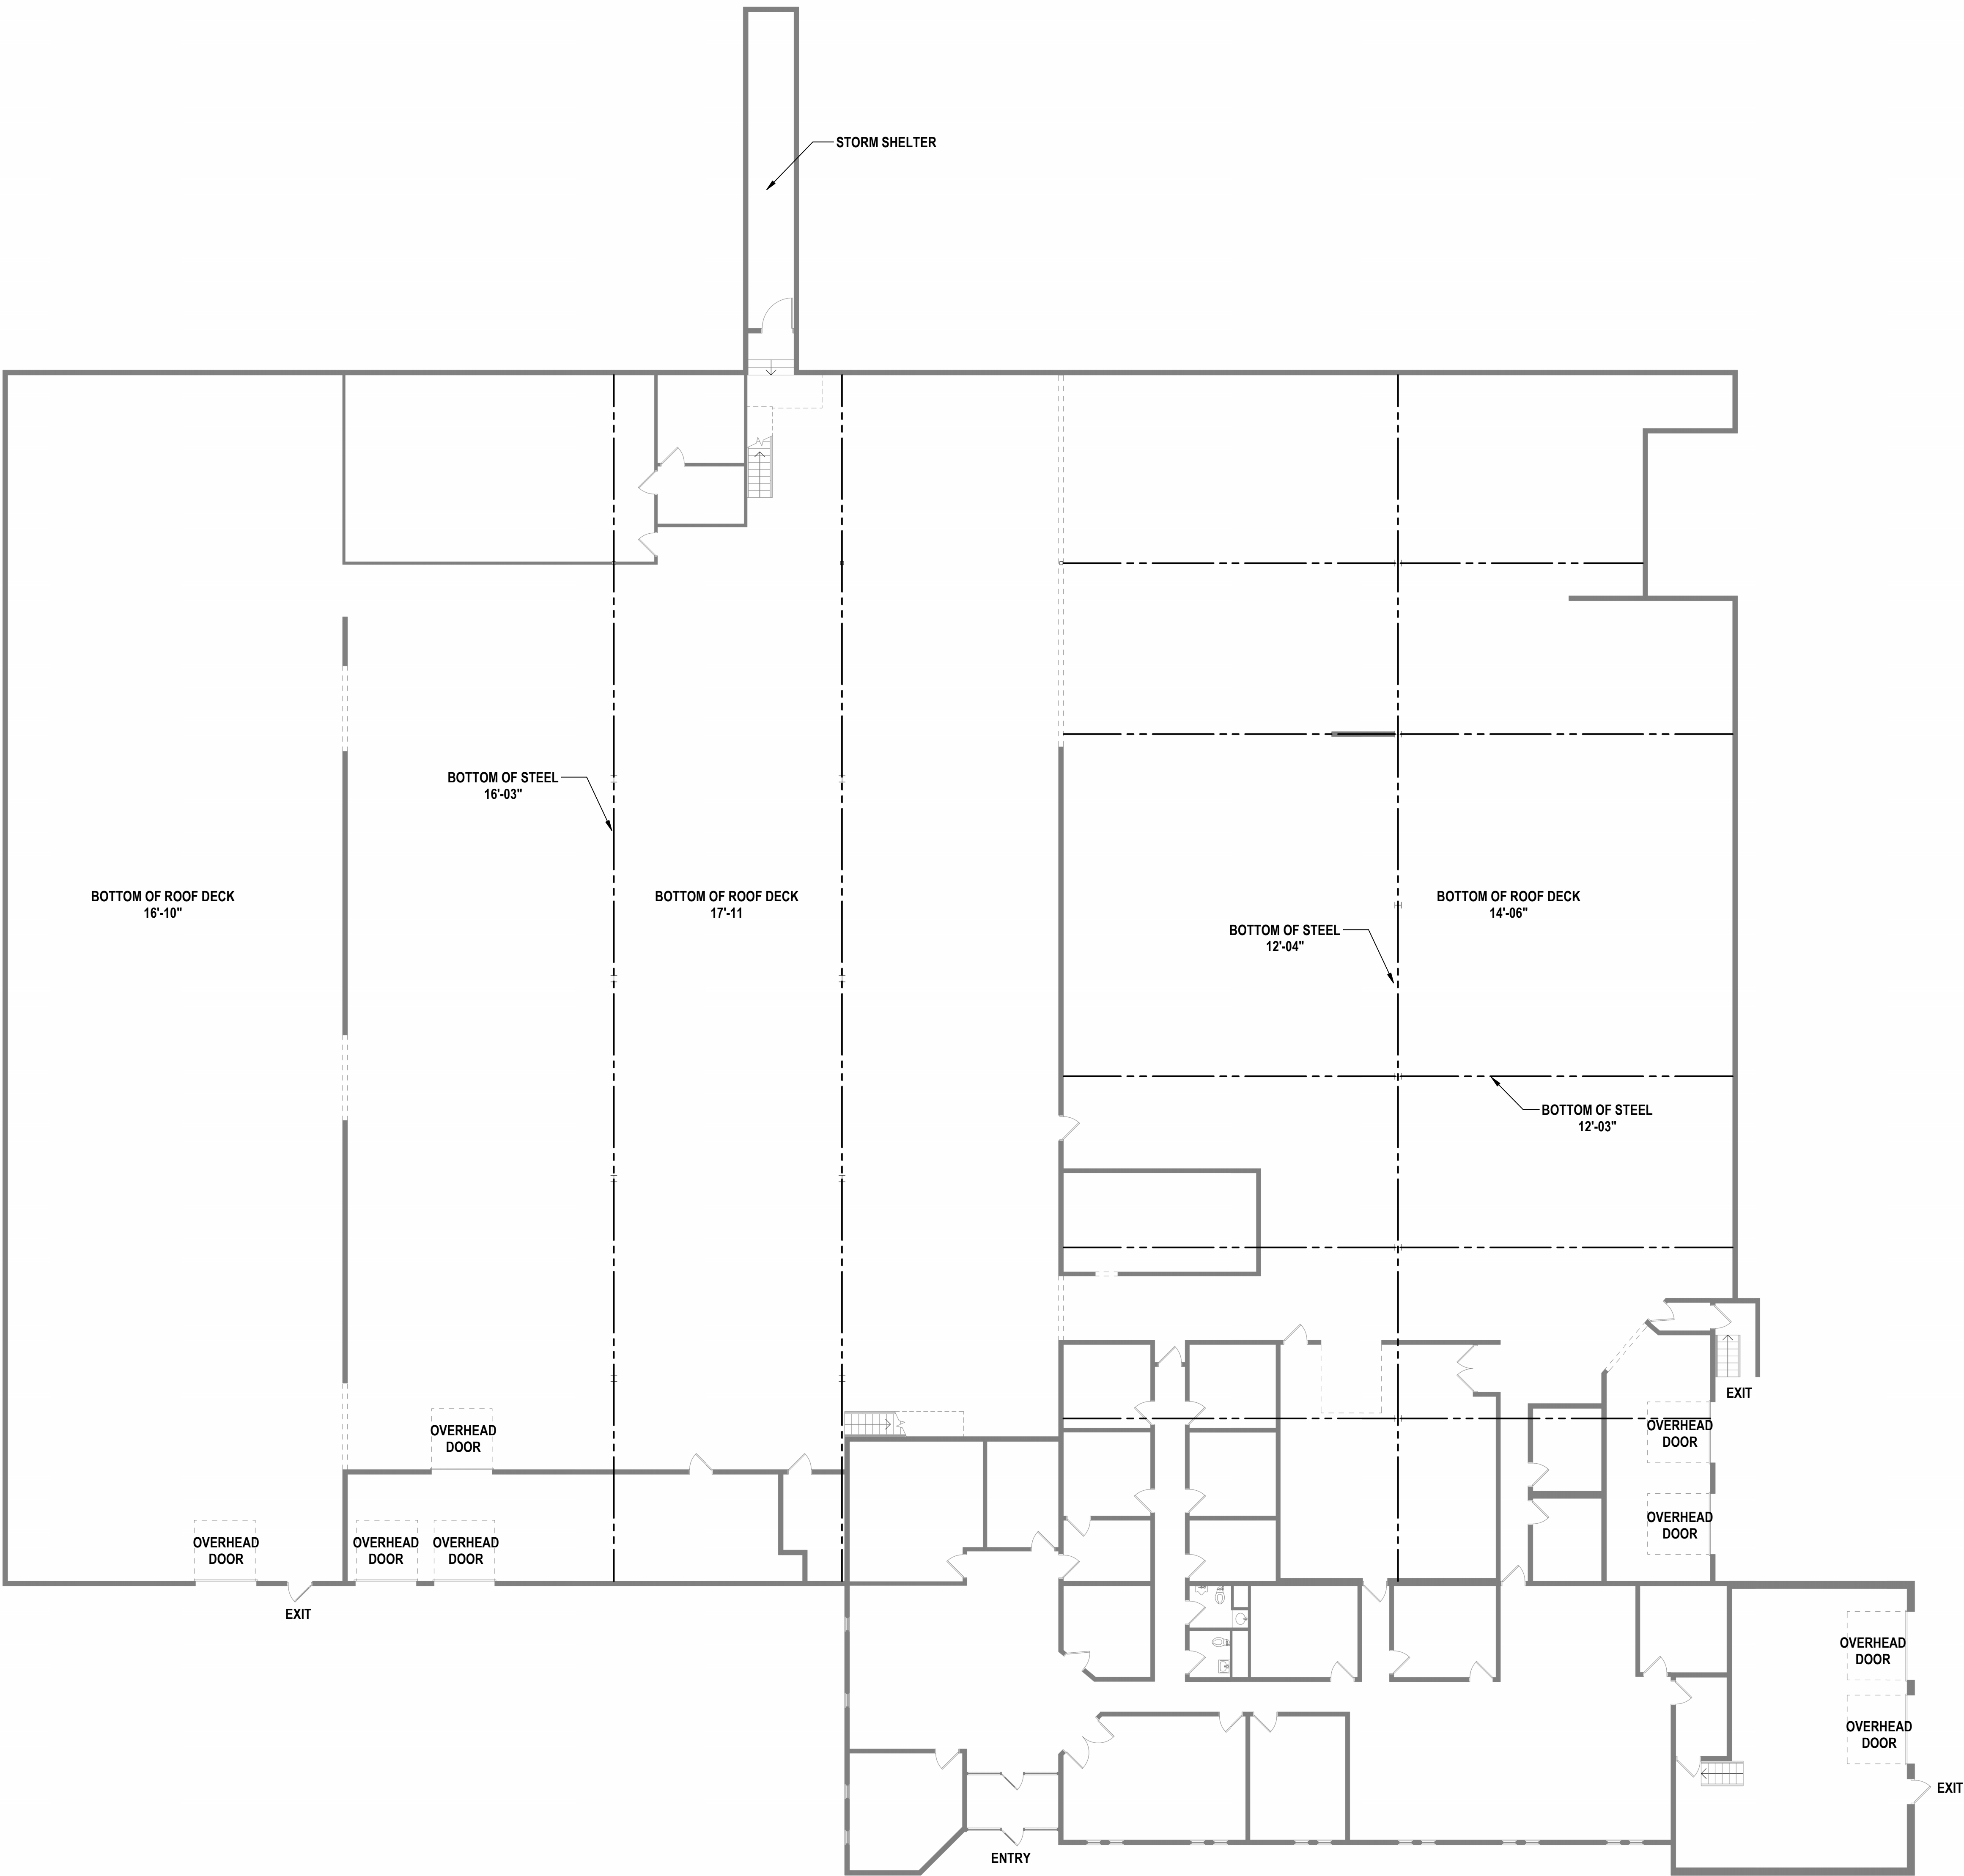

PRESENTATION PLAN - FIRST LEVEL  
SCALE: 3/32" = 1'-0"

JOHNSON PRINTING  
FLOOR PLAN LAYOUT

SECOND LEVEL FLOOR PLAN

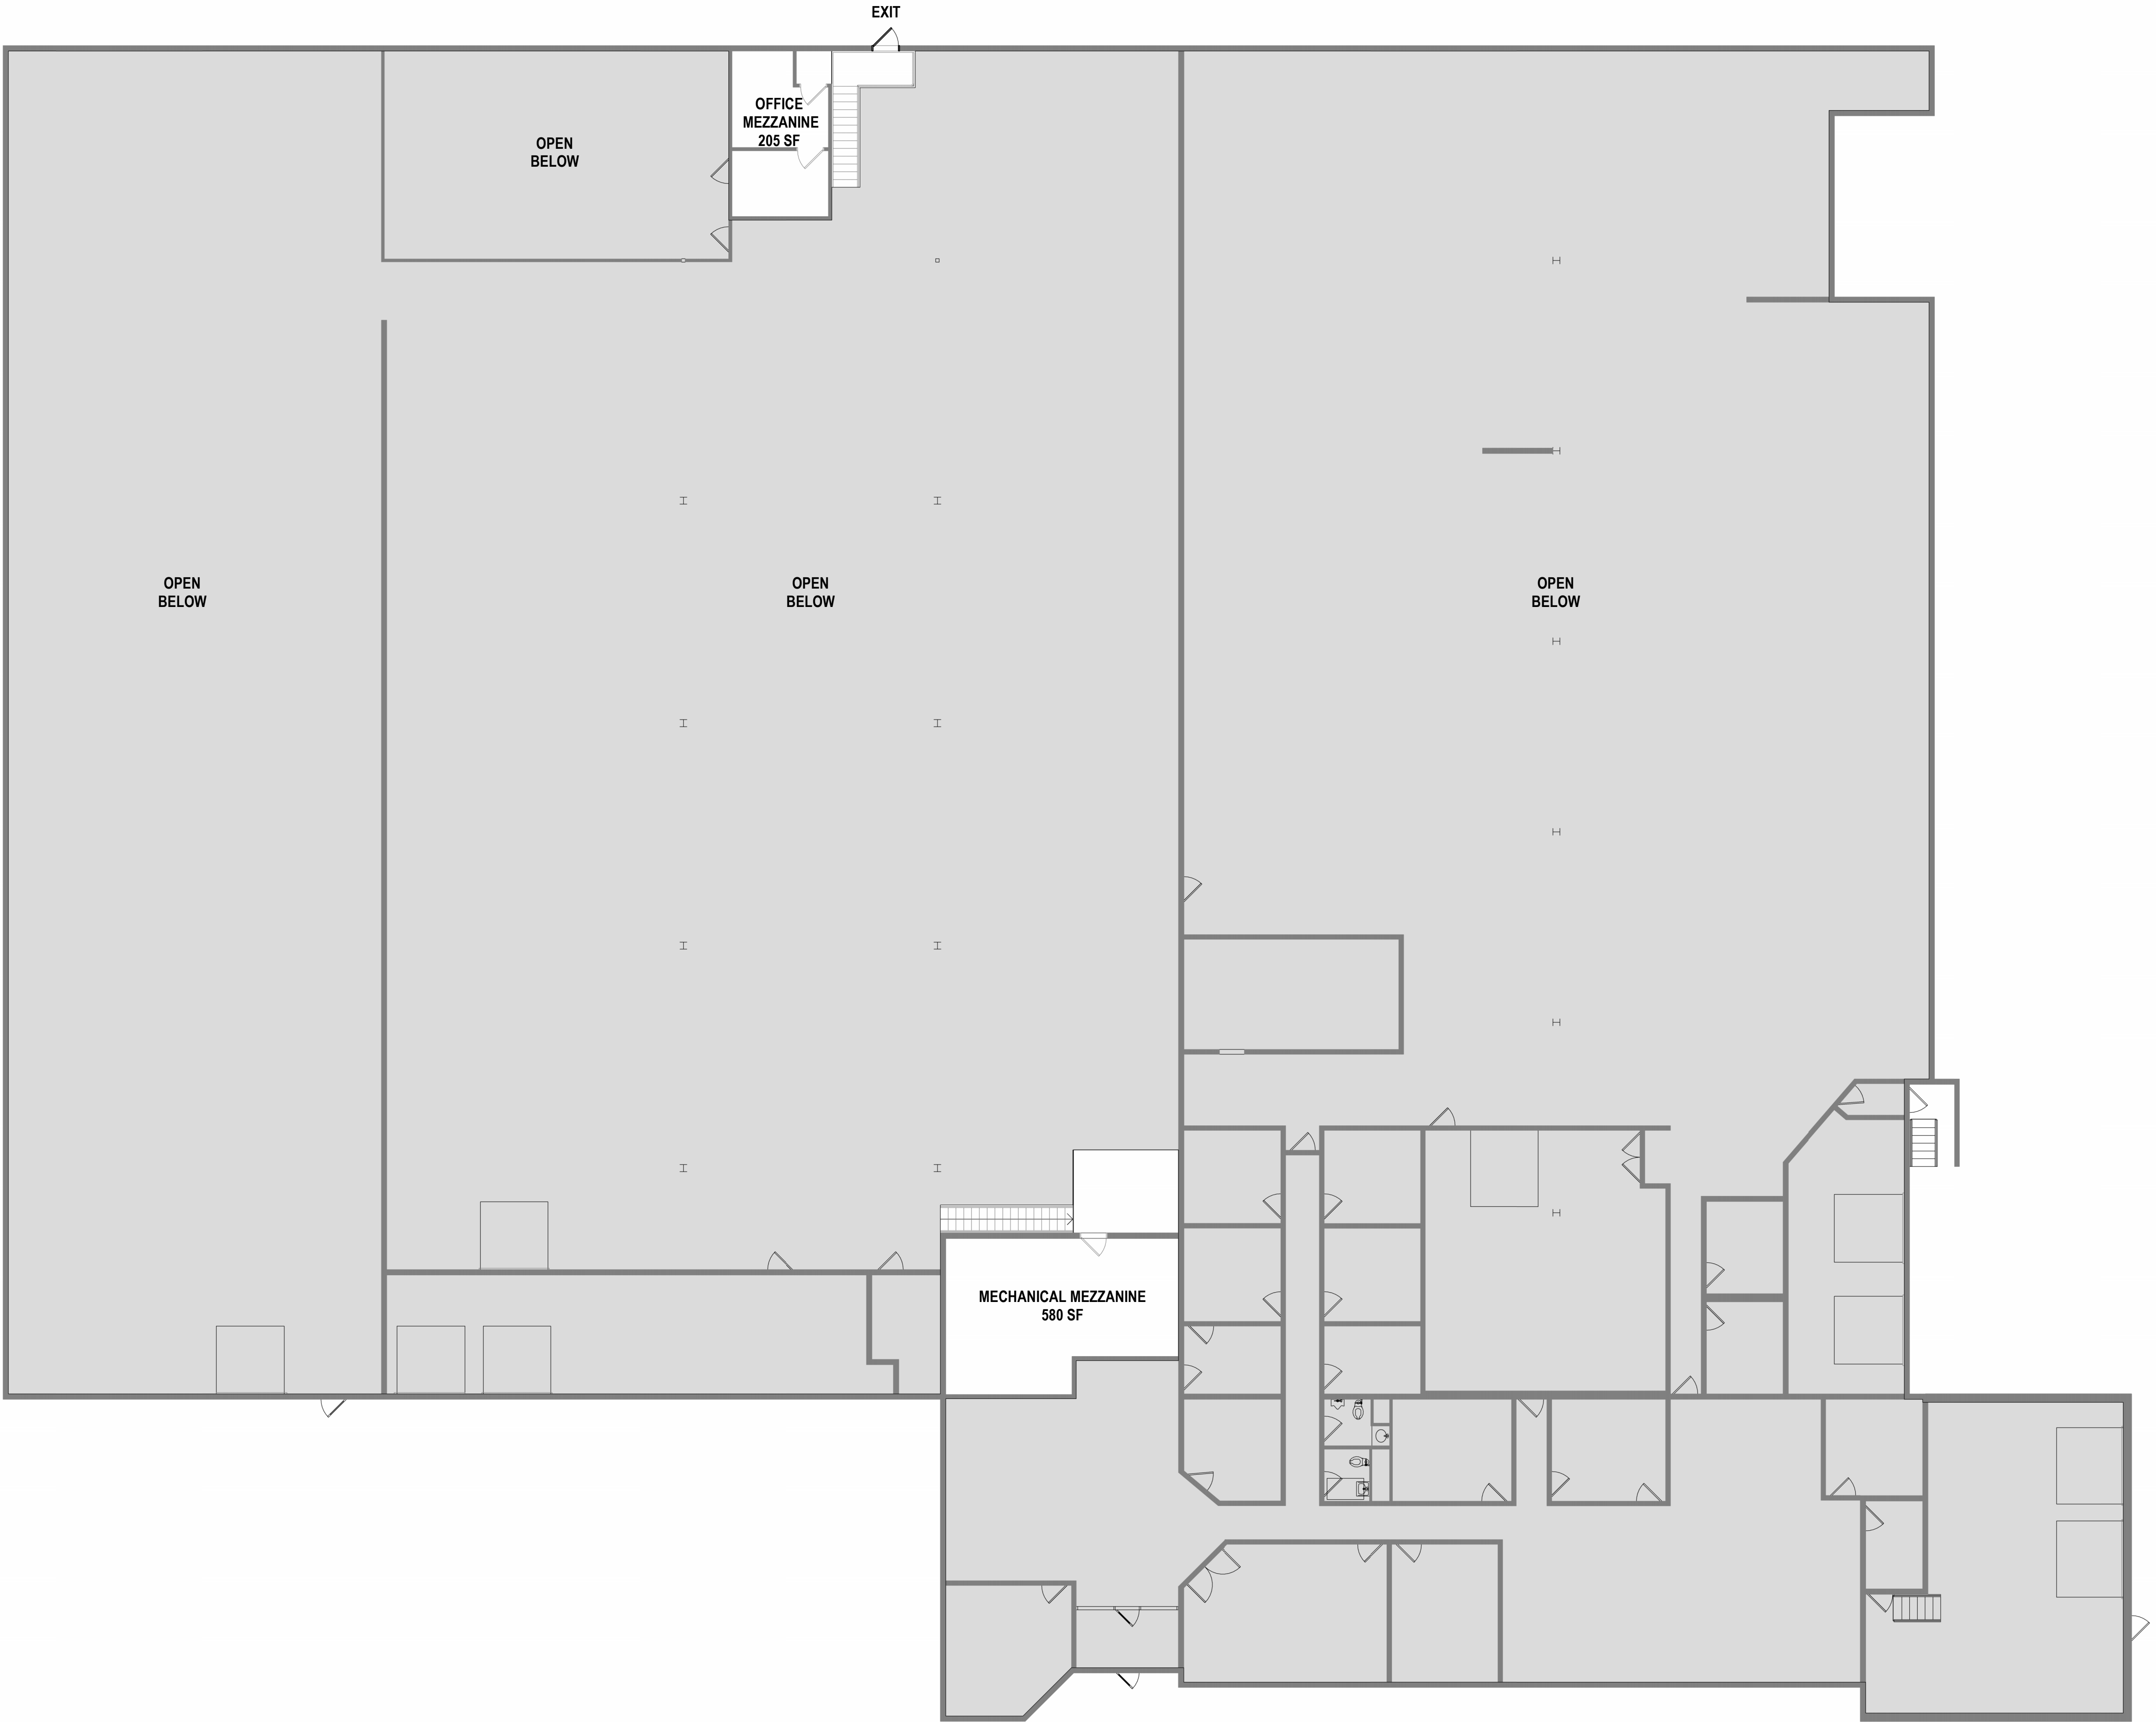

PRESENTATION PLAN - SECOND LEVEL

SCALE: 3/32" = 1'-0"

**FIRST LEVEL FLOOR PLAN - LEASABLE AREA**

