


FLOOR PLAN - SUITE 710

SCALE: NOT TO SCALE (N.T.S.)

2,192 GROSS S.F.

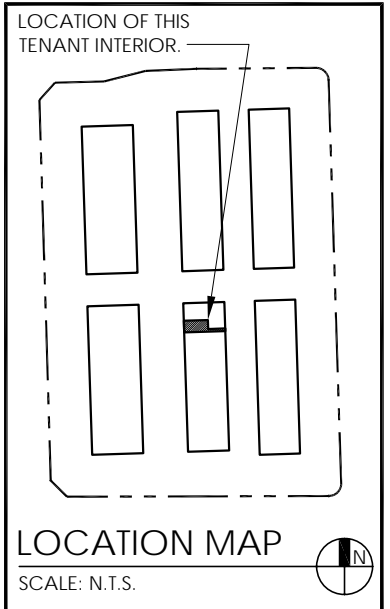

SPG COOPER CITY

SUITE 710
12330 S.W. 53RD STREET
COOPER CITY, FLORIDA 33330

PROJECT NO. 1305

DATE: 04-10-13

DESIGNED PKA DRAWN CO CHECKED CO/HK