


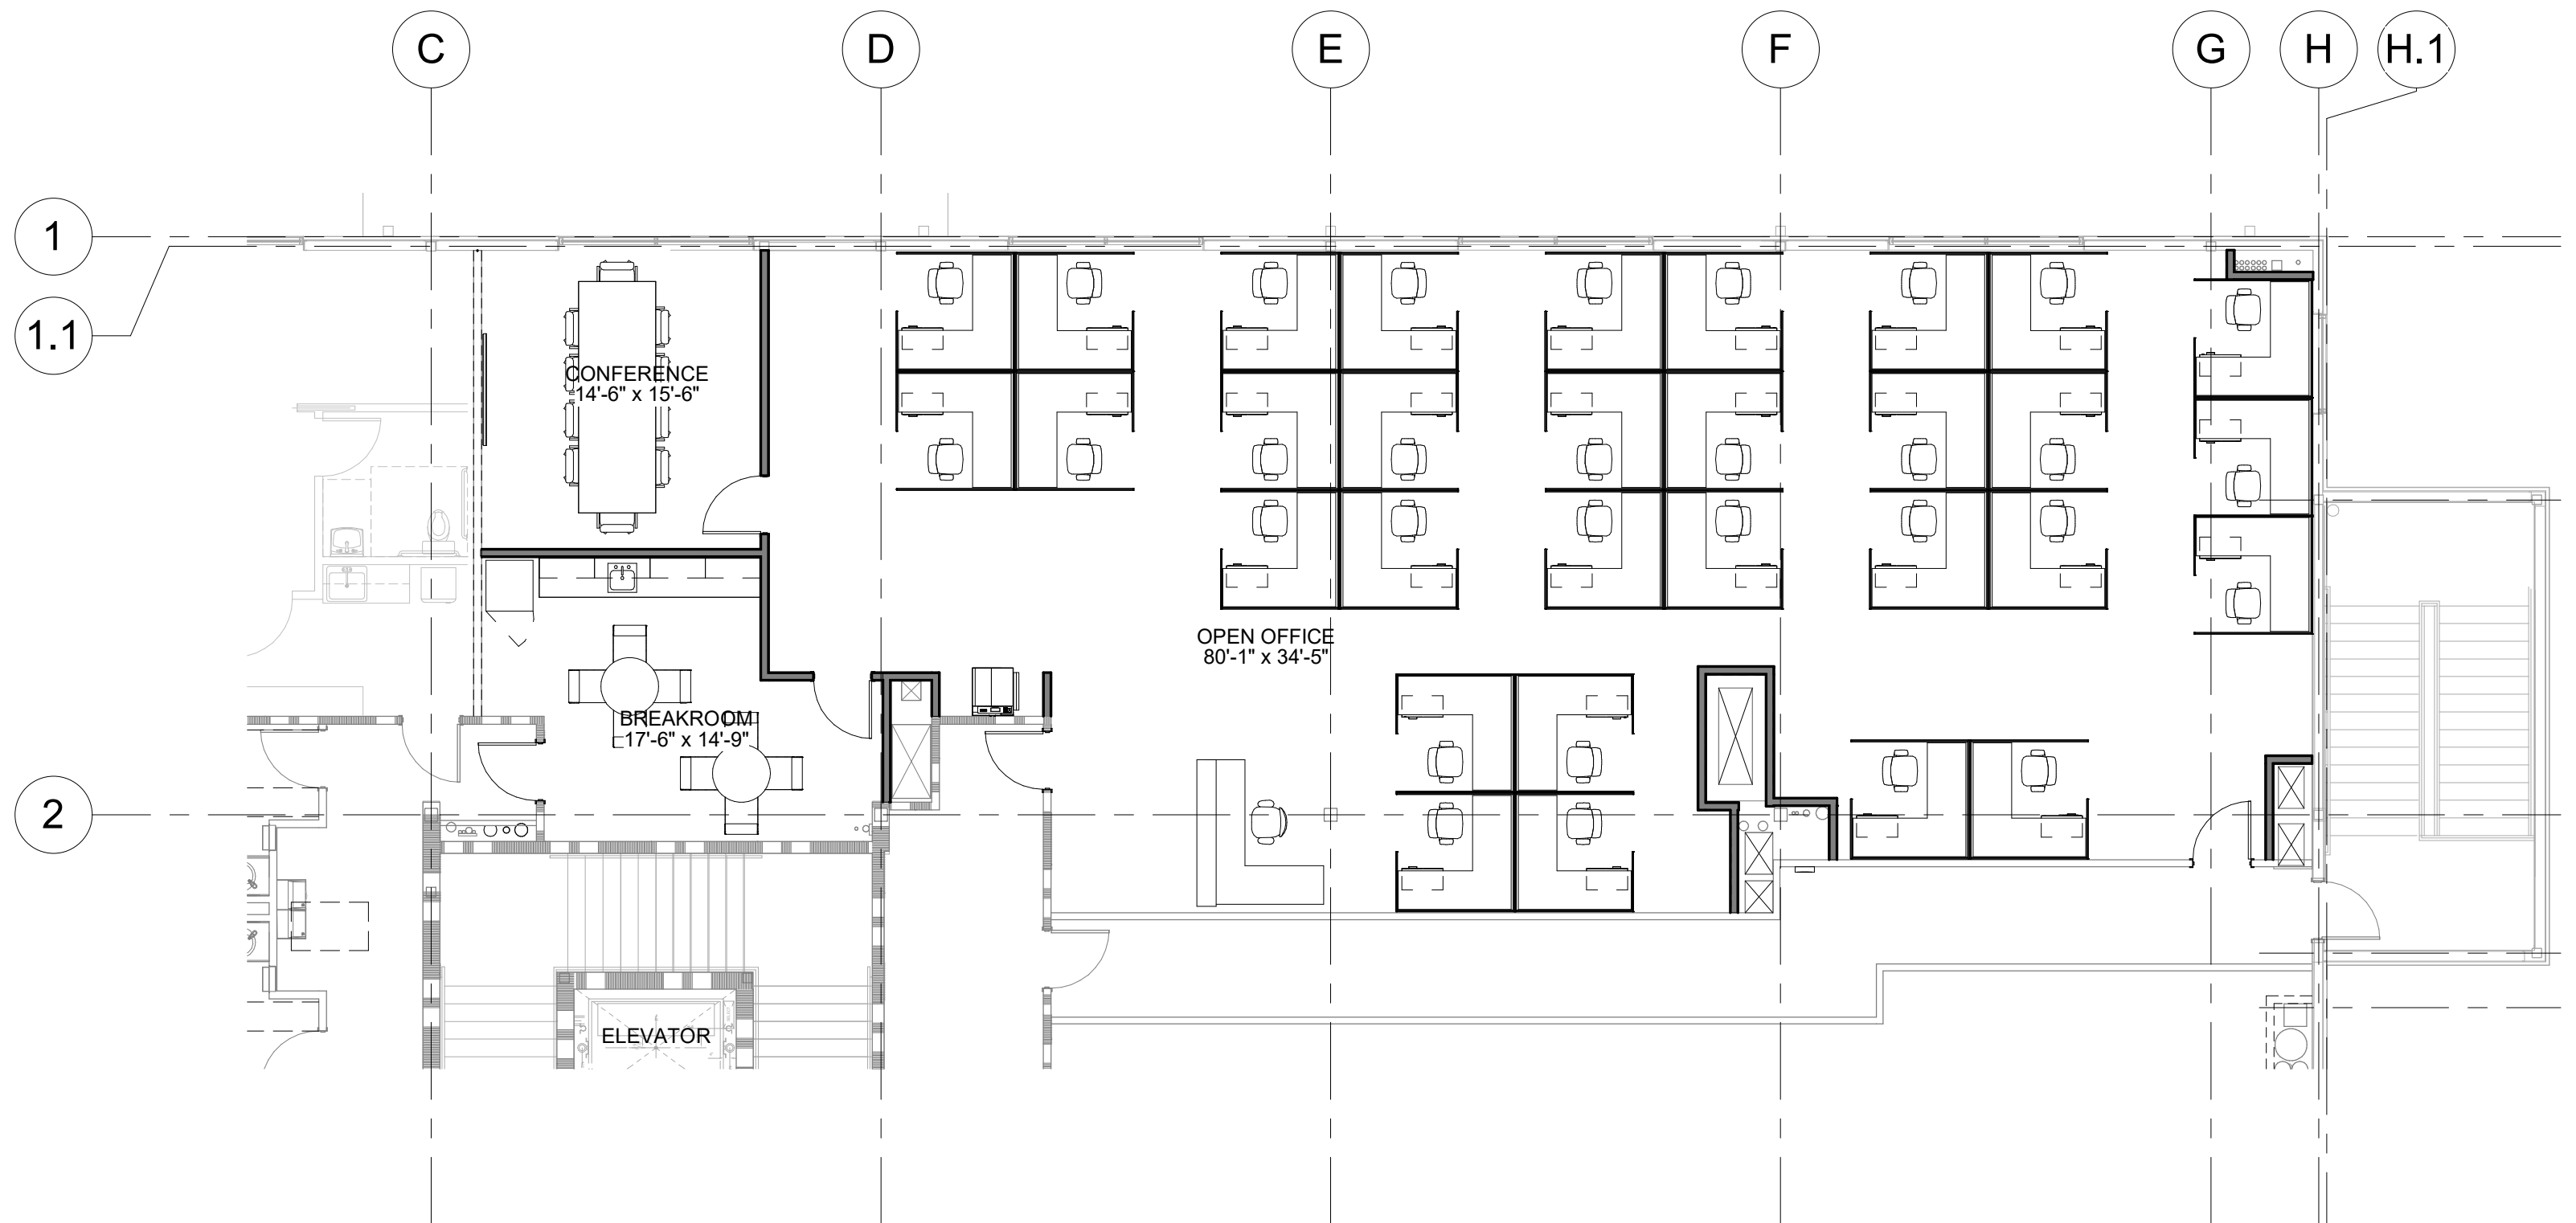

Common St. - 2nd Floor Spec Suite - FLOOR PLAN


1750 East Common Street
New Braunfels, Texas, 78130

Scale: 1/8" = 1'-0"

Area:

08/26/21

LKDG Prj. 21192

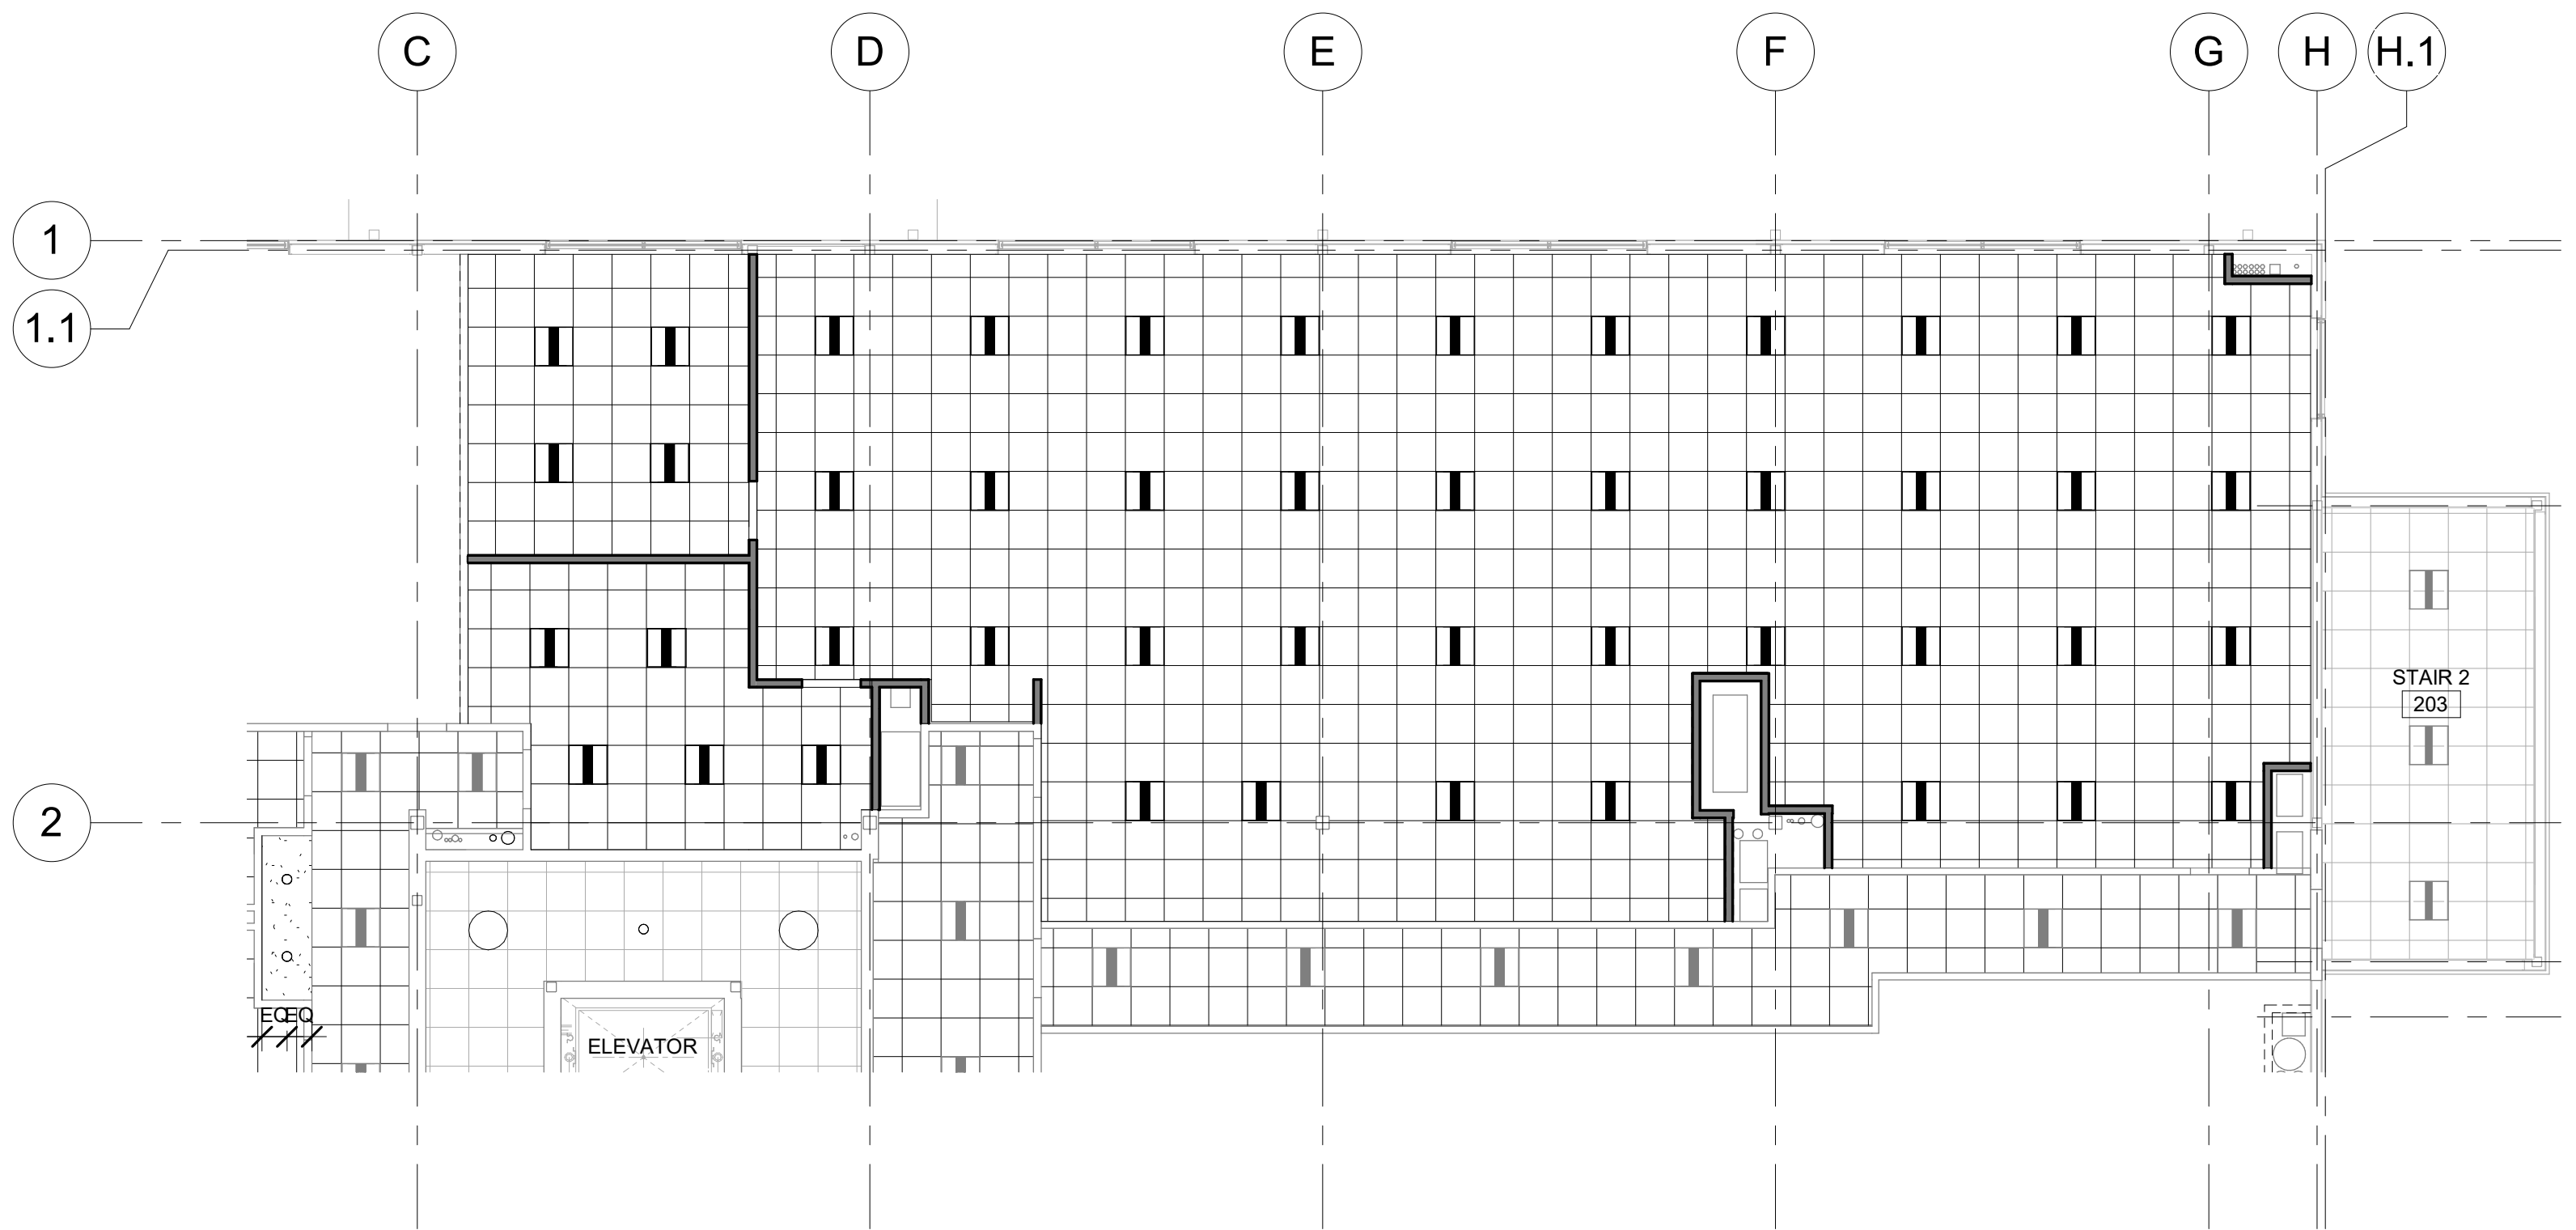

Common St. - 2nd Floor Spec Suite - REFLECTED CEILING PLAN

1750 East Common Street
New Braunfels, Texas, 78130

Scale: 1/8" = 1'-0"

Area:

08/26/21

LKDG Prj. 21192

