


5002 RANDALL PKWY ALTERATIONS

5002 Randall Pkwy
Wilmington, NC

PROJECT NO: 22114		
DATE: 10/17/2022		
SCALE: 1/4" = 1'-0"		
DRAWN BY: OC		
PROJ MGR: LML		
FIRST FLOOR PLAN TWO TENANTS		
A101B		

Suite A

Suite B

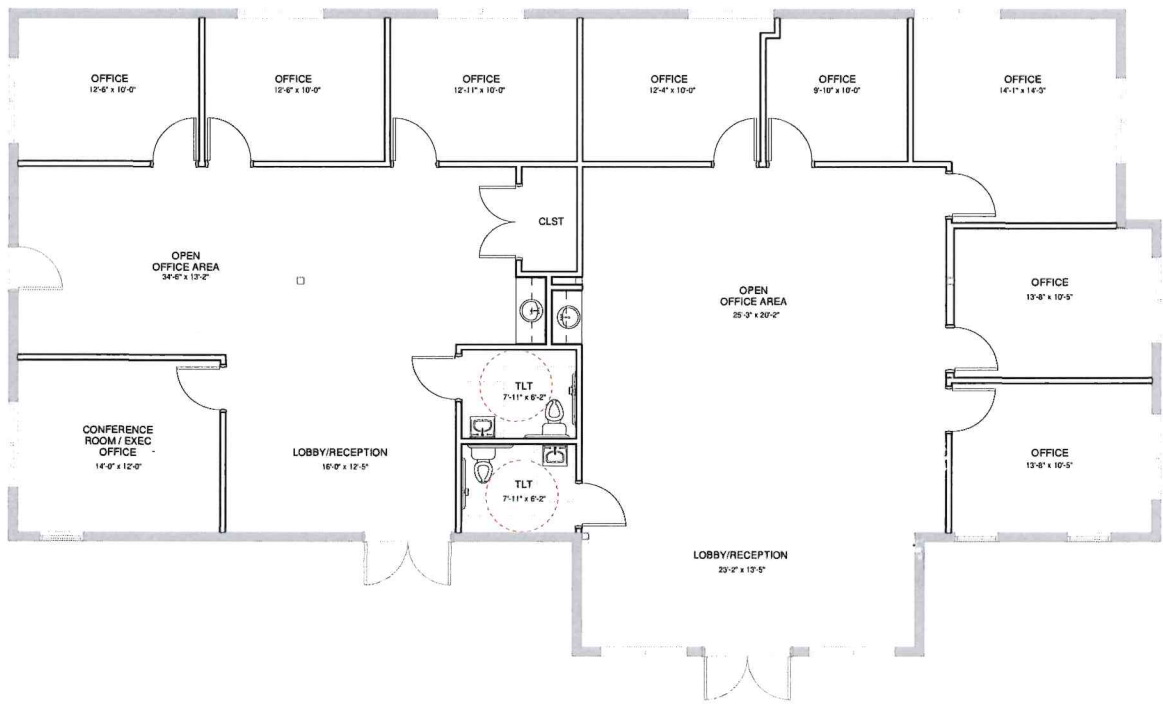

1 FLOOR PLAN
SCALE: 1/4" = 1'-0"