


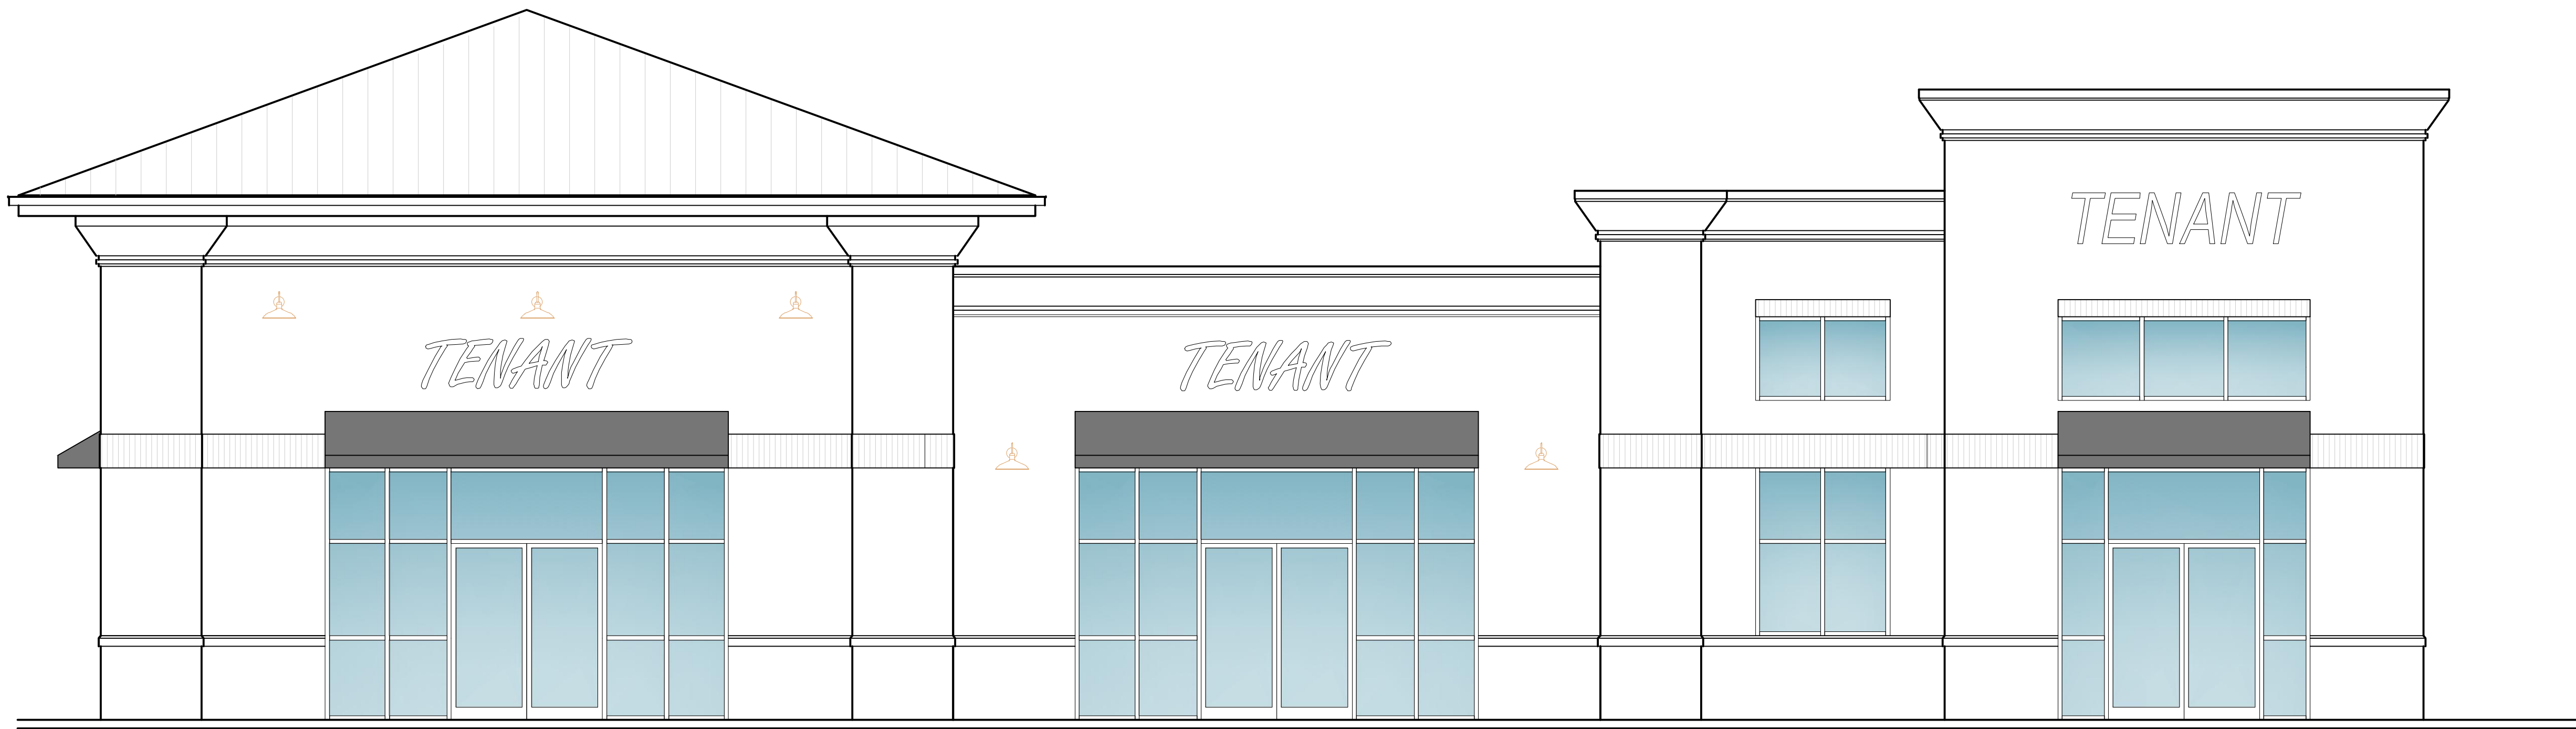

A ENLARGED BUILDING 1 FRONT ELEVATION
1/4" = 1'-0"



B ENLARGED BUILDING 2 FRONT ELEVATION
1/4" = 1'-0"

PRELIM.
FOR
REVIEW

SOUTH MARKET
RETAIL CENTER
BOWLING GREEN, KY

SEWELL AND SEWELL
ARCHITECTS
996 WILKINSON TRACE, SUITE B4
BOWLING GREEN, KY 42103
PH: 270.954.3386
WWW.SEWELLARCHITECTS.COM

EXTERIOR ELEVATIONS

JOB NUMBER: 2242
DATE: AUG. 25, 2022
DRAWN: NBS
COPYRIGHT 2022
SEWELL AND SEWELL
ARCHITECTS, PLLC

A3.1