

PRELIM.  
FOR  
REVIEW


SOUTH MARKET  
RETAIL CENTER  
BOWLING GREEN, KY

SEWELL AND SEWELL  
ARCHITECTS  
996 WILKINSON TRACE, SUITE B4  
BOWLING GREEN, KY 42103  
PH: 270.954.3388  
WWW.SEWELLARCHITECTS.COM

EXTERIOR ELEVATIONS

JOB NUMBER: 2242  
DATE: AUG. 25, 2022  
DRAWN: NBS  
COPYRIGHT 2022  
SEWELL AND SEWELL  
ARCHITECTS, PLLC

A3.0

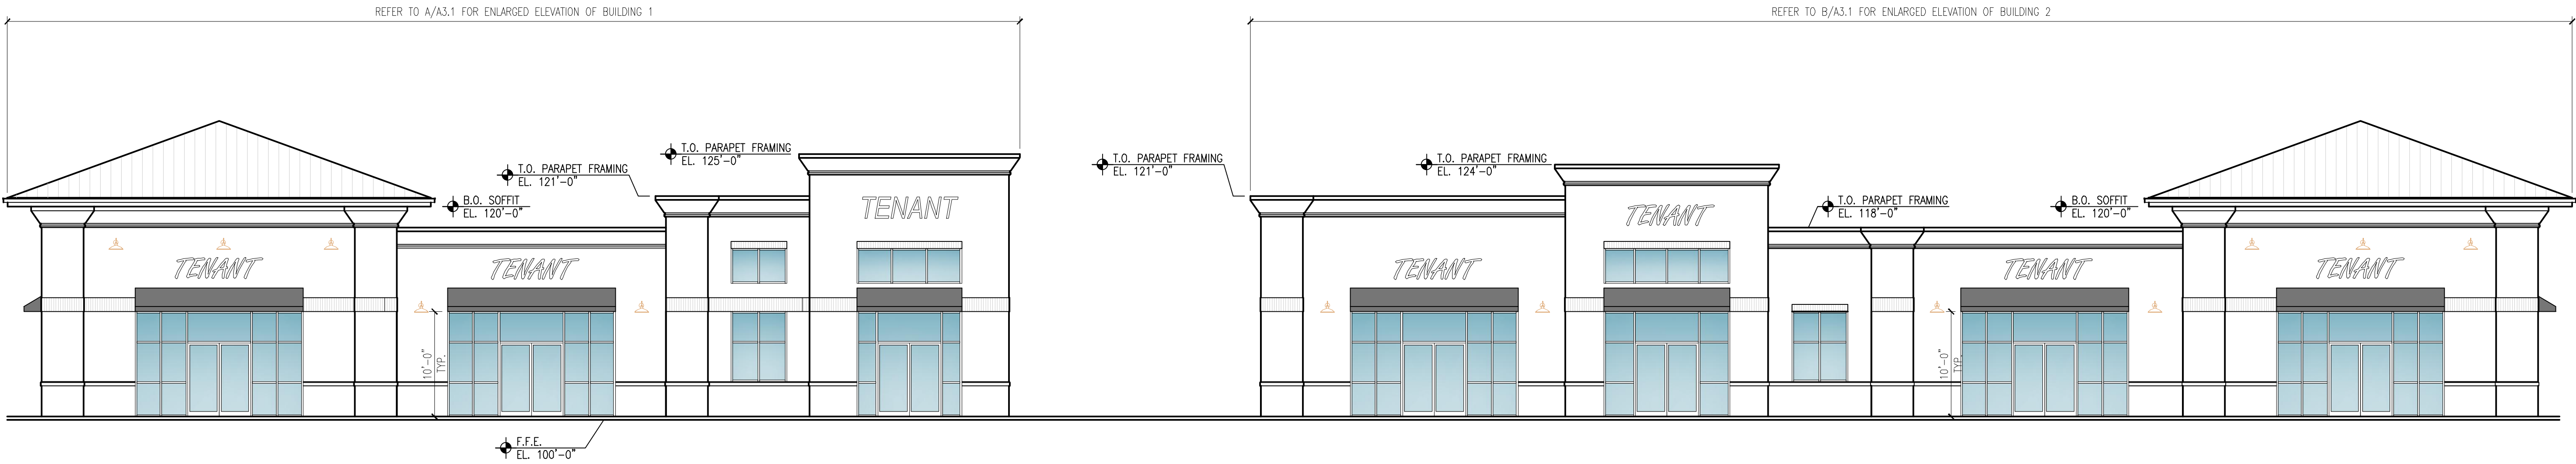

A COMPOSITE OF BUILDING 1 AND BUILDING 2 FRONT ELEVATIONS  
1/8" = 1'-0"