


490 Grace Ave - Town Centre

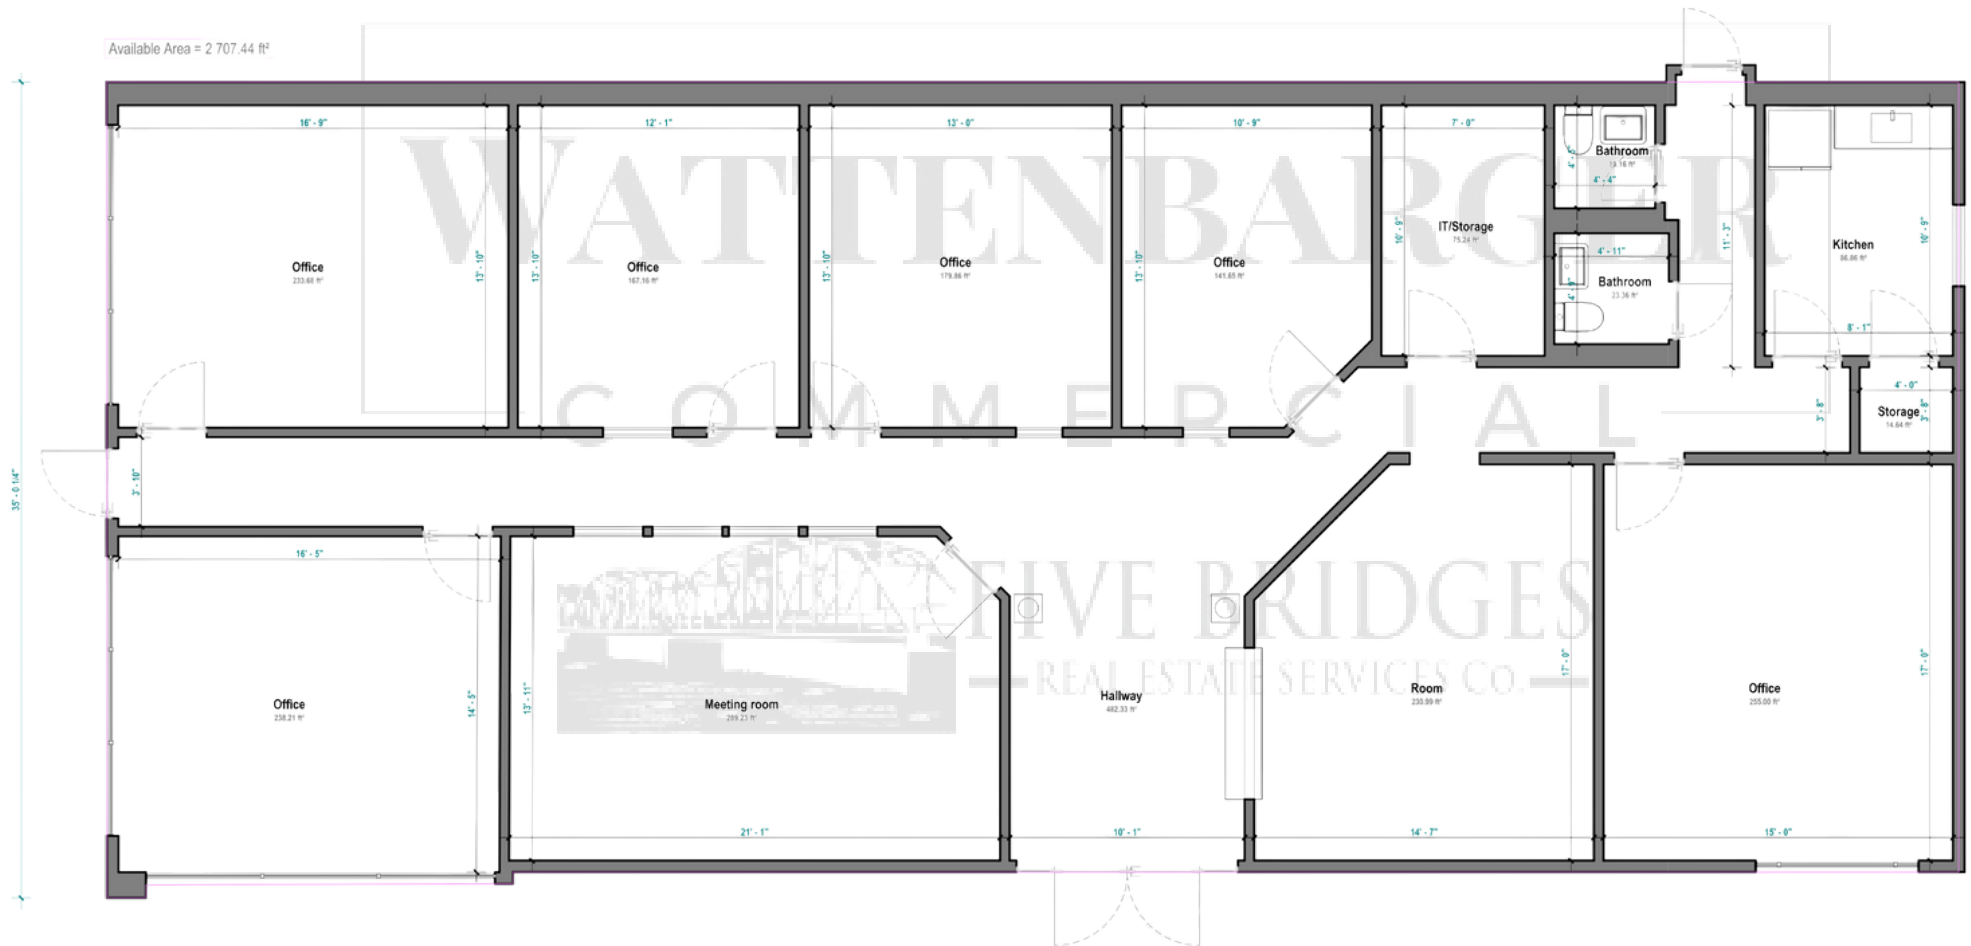

FLOOR PLAN

Drawing scale 3/16" = 1'-0"

WATTENBARGER
COMMERCIAL

