


PARTITION TYPES SCHEDULE	
MARK	TYPE
	METAL STUD WALL, WITH ONE LAYER OF 5/8" THK. GYPSUM BOARD ON THE INTERNAL SIDE AND OSB SHEATHING ON EXTERNAL SIDE, OF 3/4" 18 GA METAL STUD LAID @ 16" ON CENTER WITH R13 RATED BATT INSULATION BETWEEN METAL STUDS (TYP).
	1 HOUR FIRE RATED WALLS (U419) 53 5/8", 18 GA. STL. METAL STUDS @ 16" O.C. CONSTRUCTED PER FIRE SAFETY CODES
	1 HOUR FIRE RATED WALLS (U419), PARTITION WALLS 3 5/8", 22 GA. STL. METAL STUDS, SPACED @ 24" O.C.
	INTERIOR PARTITION WALLS, 3 5/8", 22 GA. STL. METAL STUDS @ 24" O.C.
	3.5" THK. EXTERNAL BRICK VENEER

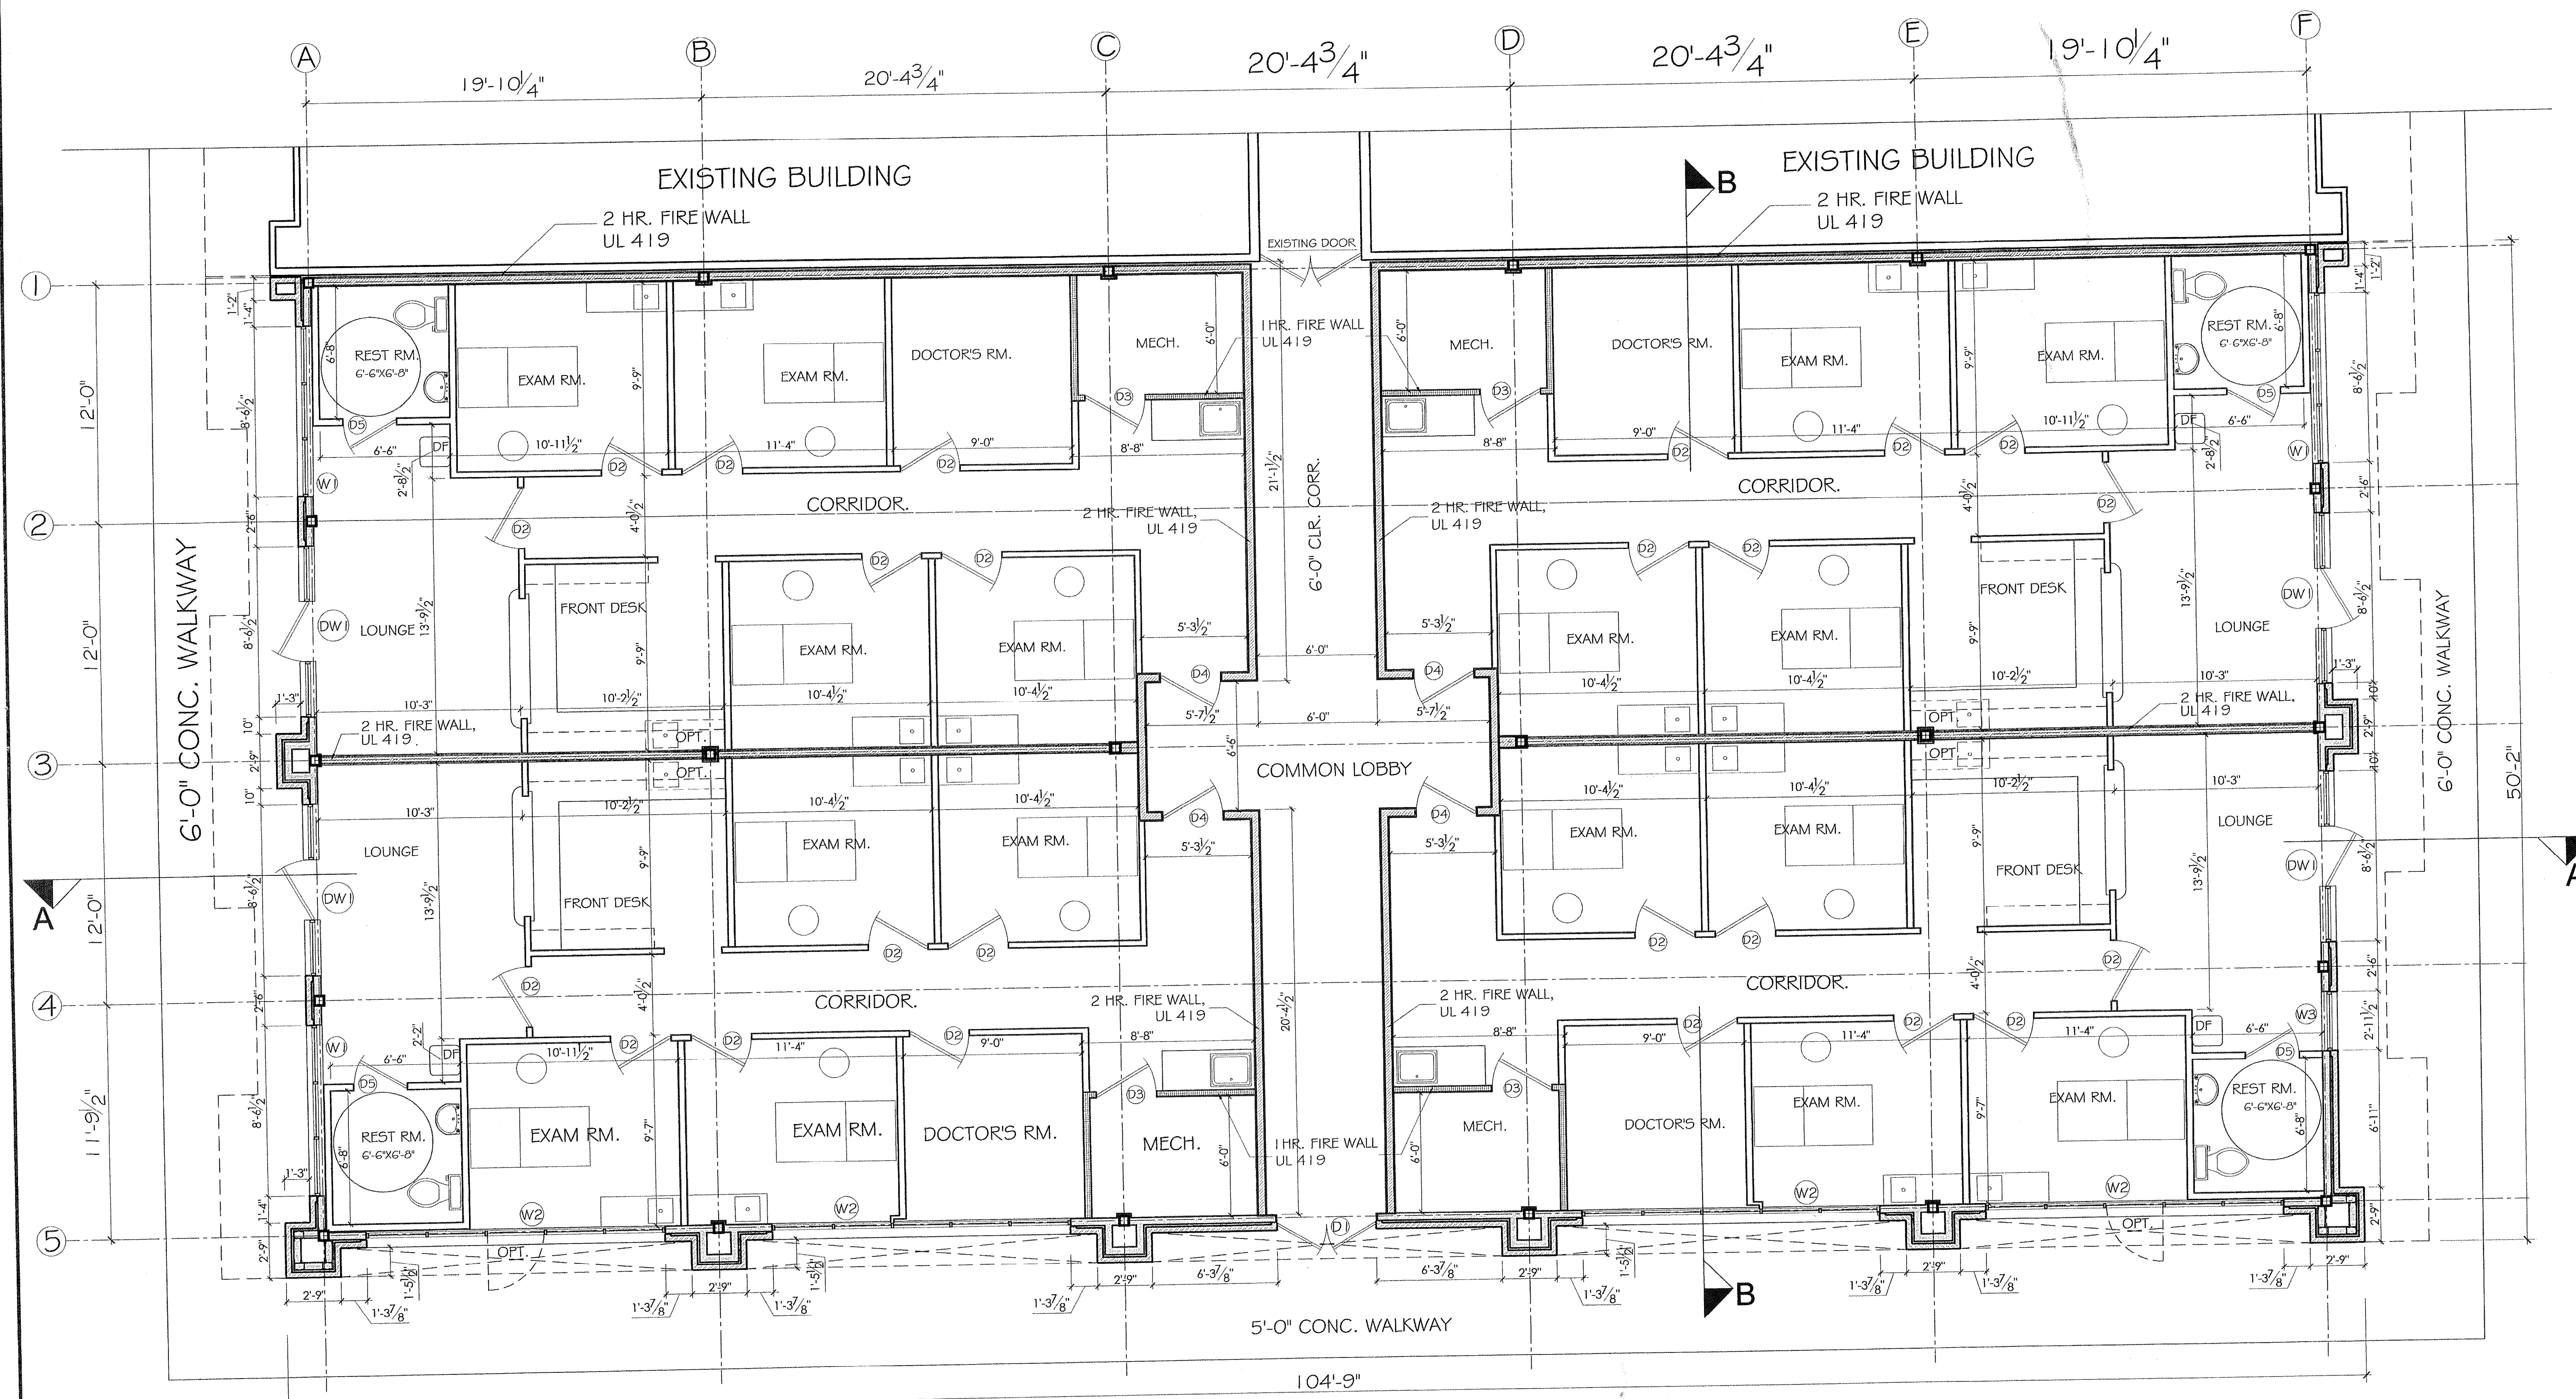

FIRST FLOOR PLAN

CONSULTING ENTERPRISES, CORP.
CIVIL, STRUCTURAL & SOIL ENGINEERING AND INSPECTIONS
PHONE: (770) 614-1653

FLOOR PLAN
SOUTH DEKALB MEDICAL BUILDING EXTENSION
2855 CANDLER ROAD
LAND LOT# 120 & 121, DIST-15TH.
DEKALB COUNTY, GA.

REVISIONS

DRAWN
AMIT BALA

CHECKED
TEJ KAUL

DATE
05-26-06

SCALE
1/4" = 1'-0"

SHEET
A1