


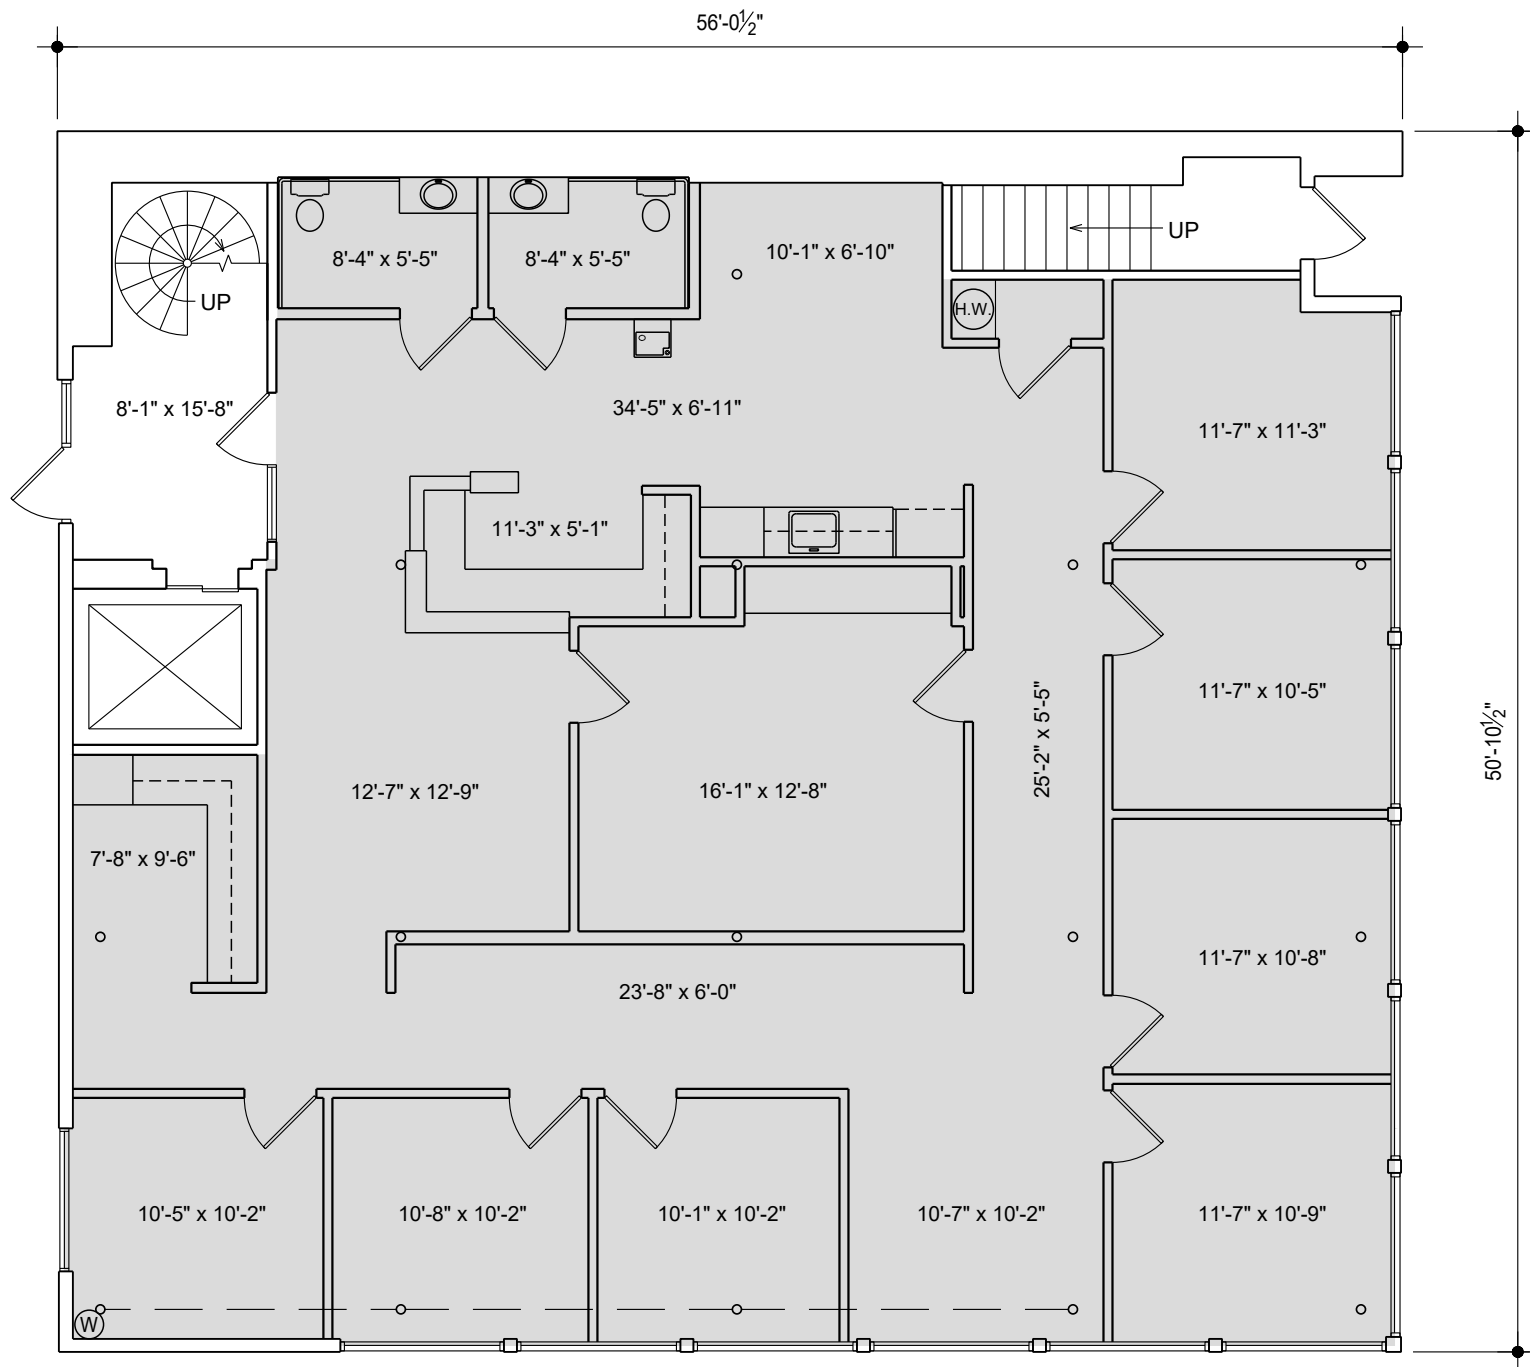

FIRST FLOOR PLAN 401 N. MAIN ST. ROYAL OAK, MI

4-22-24

SCALE: 1/8" = 1'-0"

2,617 RSF