


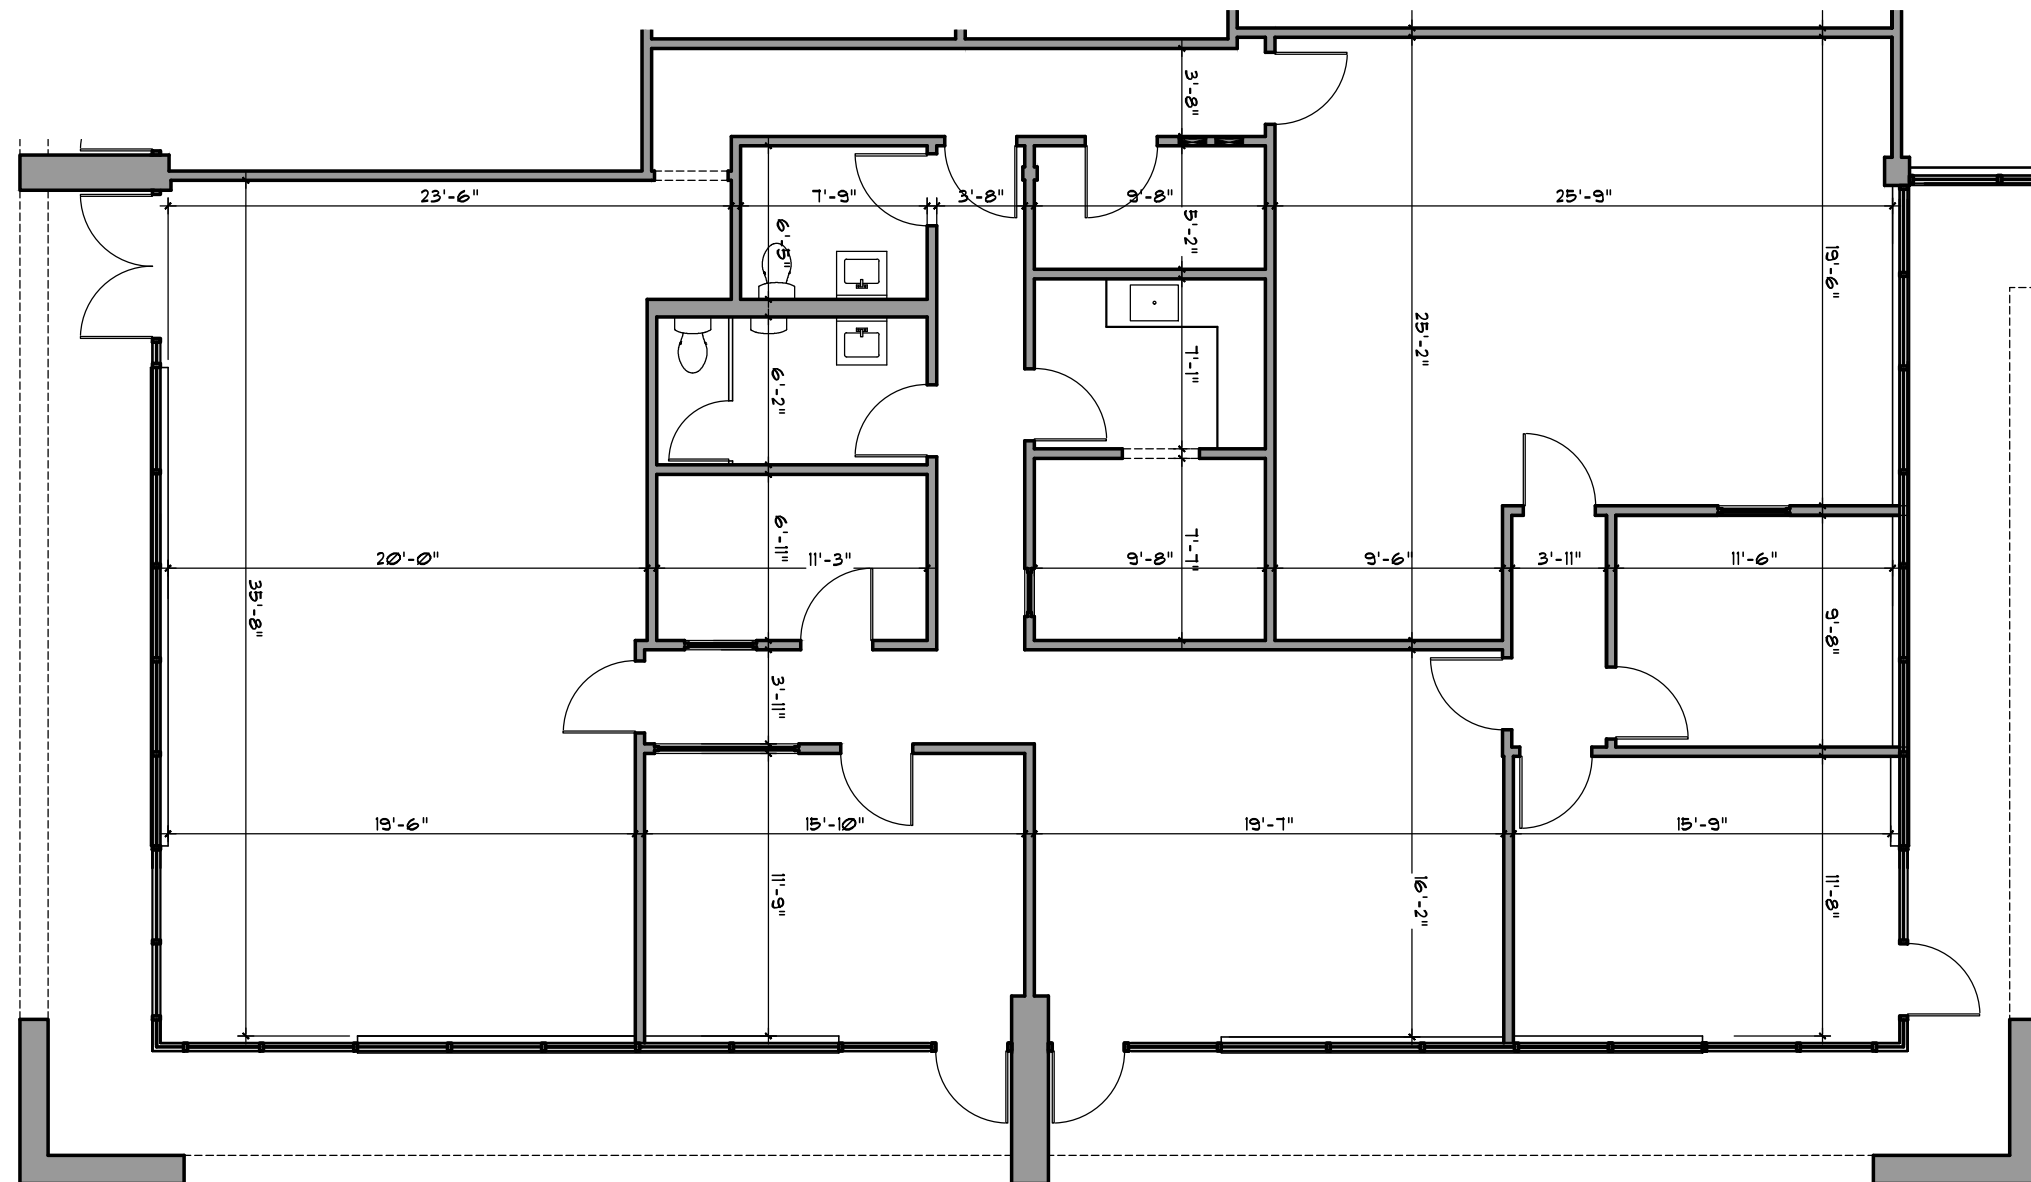

SUITE 1000 FLOOR PLAN

SCALE: 1/8" = 1'-0"

SQ. FT. CALC

2,977 sq. ft.

meld
studio
ARCHITECTURE

1542 GUAVA AVE.
MELBOURNE, FL 32935
321.428.3869
design@meldstudioarchitecture.com

JOB #: B-2015-020

DRAWN: AMWC

CHECKED: AMWC

SUITE NUMBER

1000

PROJECT NAME

GATEWAY
BUSINESS
CENTER
1333 & 1335
GATEWAY DRIVE
MELBOURNE, FL.