


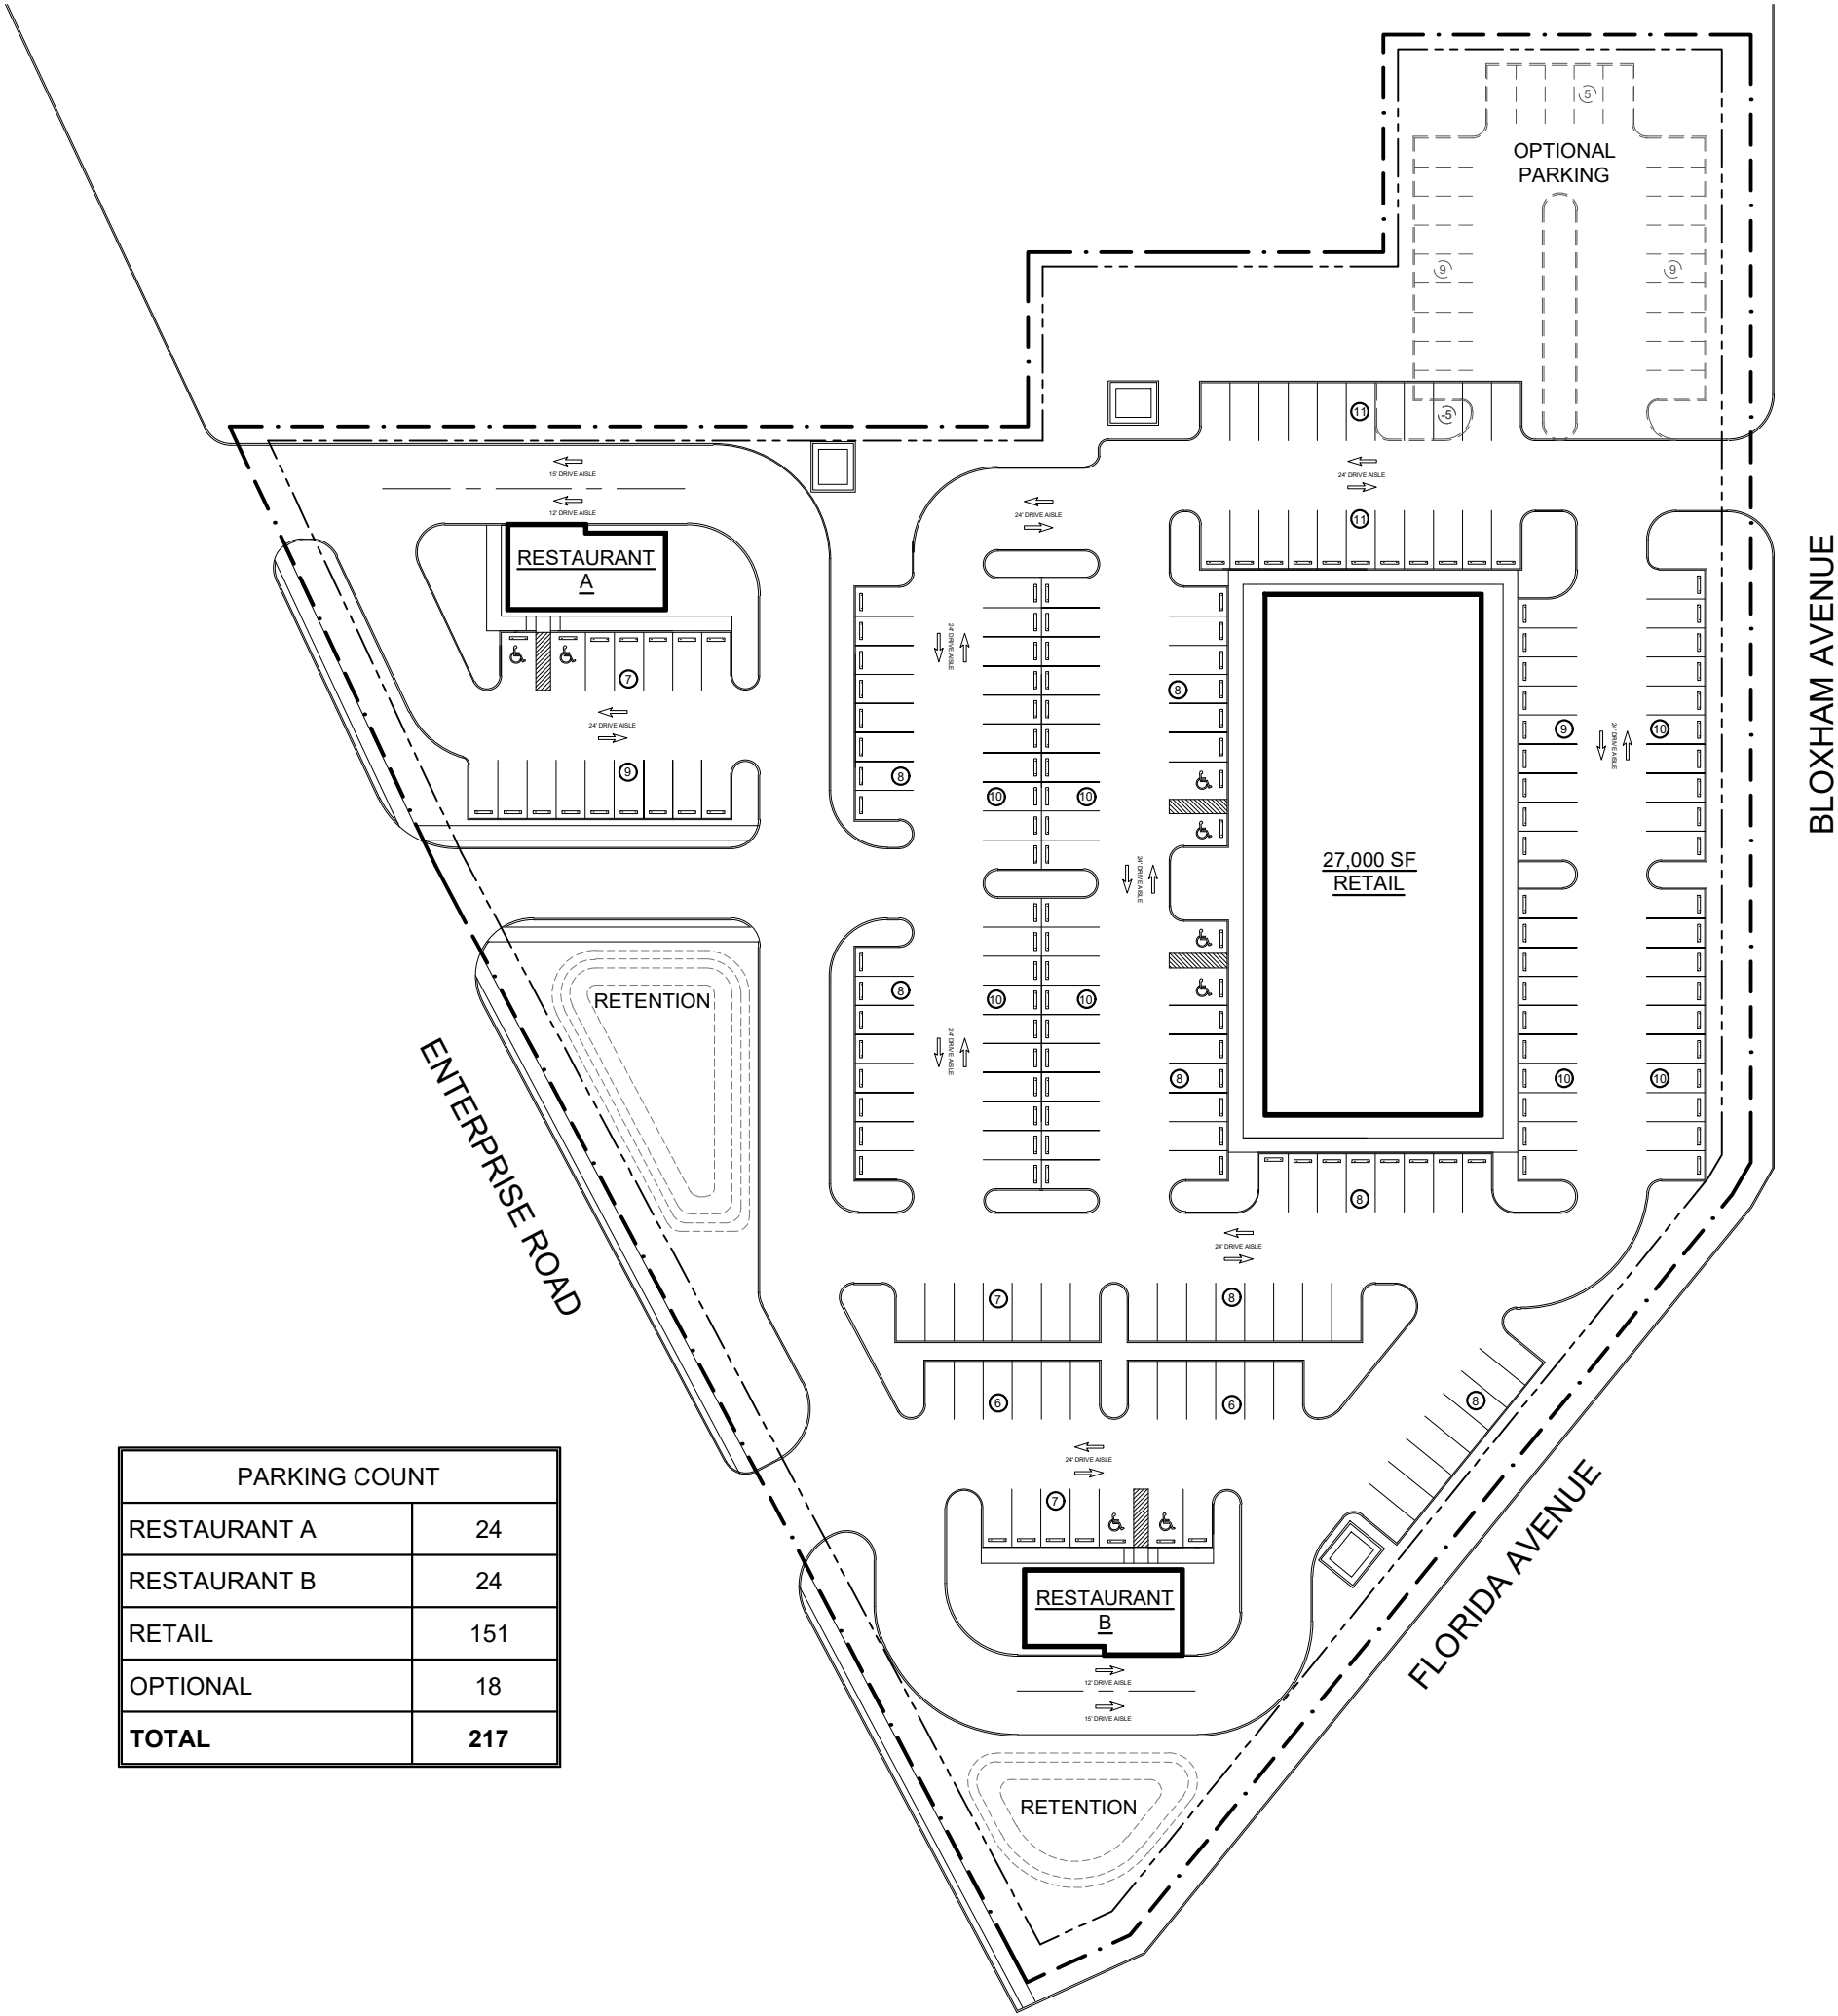

1 SITE PLAN - OPTION B

SCALE: 1:1000



STUBBS | ARCHITECTURE
richard@stubbsarchitecture.com
407-782-4482

ENTERPRISE ROAD
ORANGE CITY, FL 32763

DATE: 12/13/15
DRAWN: RS
PROJECT: 2015.40

AS-02