


SECOND FLOOR PLAN

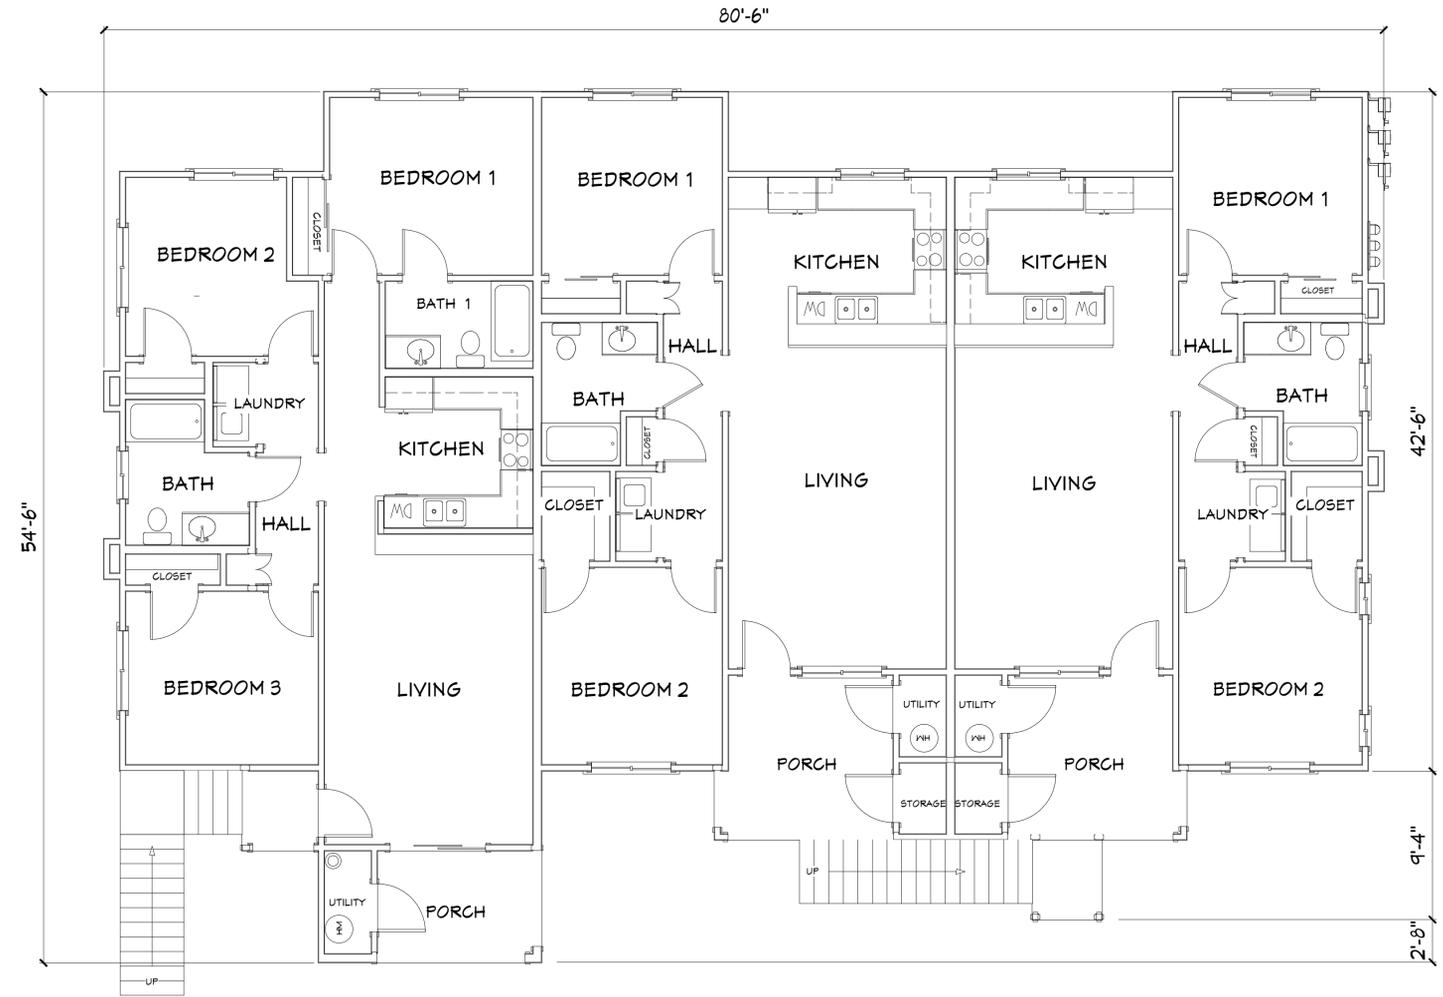

FIRST FLOOR PLAN

SCALE 3/16"=1'-0"

UNIT MIX

2 - THREE BEDROOMS - 1,114 SQ. FT.

4 - TWO BEDROOMS - 962 SQ. FT.

TOTAL BUILDING AREA - 6076 SQ. FT.

San Joaquin Design Group

Architecture & Planning

7877 N. Pershing Ave. - Stockton, Ca. 95207  
Tel: (209) 478-4013 Fax: (209) 478-0266

TWO STORY APARTMENT - 6 UNITS

SOUTH ELM AVENUE  
FRESNO, CALIFORNIA

CALIFORNIA  
STREET  
PARTNERS

2800 NORTH CALIFORNIA STREET  
STOCKTON, CALIFORNIA