


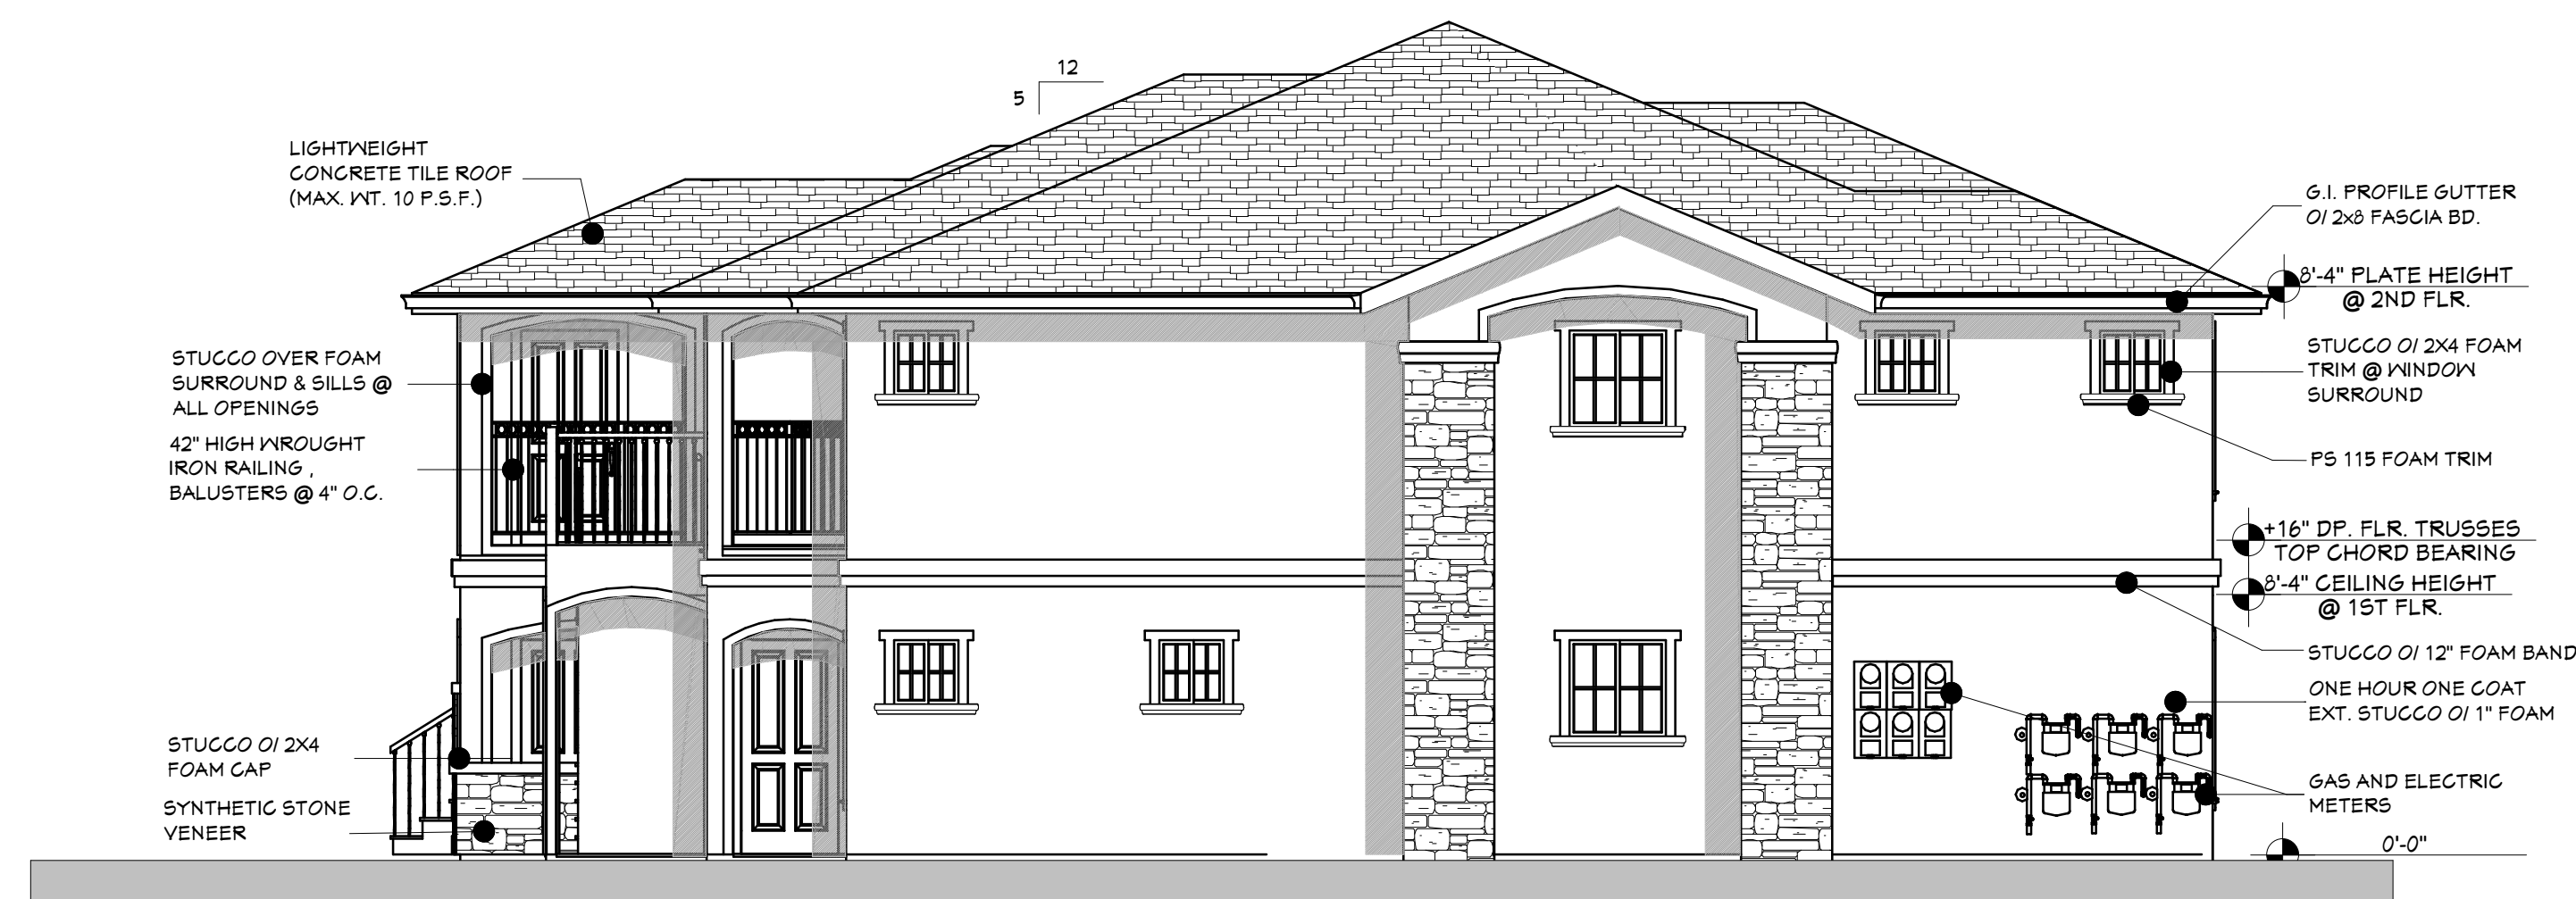


RIGHT ELEVATION

SCALE 3/16"=1'-0"



FRONT ELEVATION

SCALE 3/16"=1'-0"

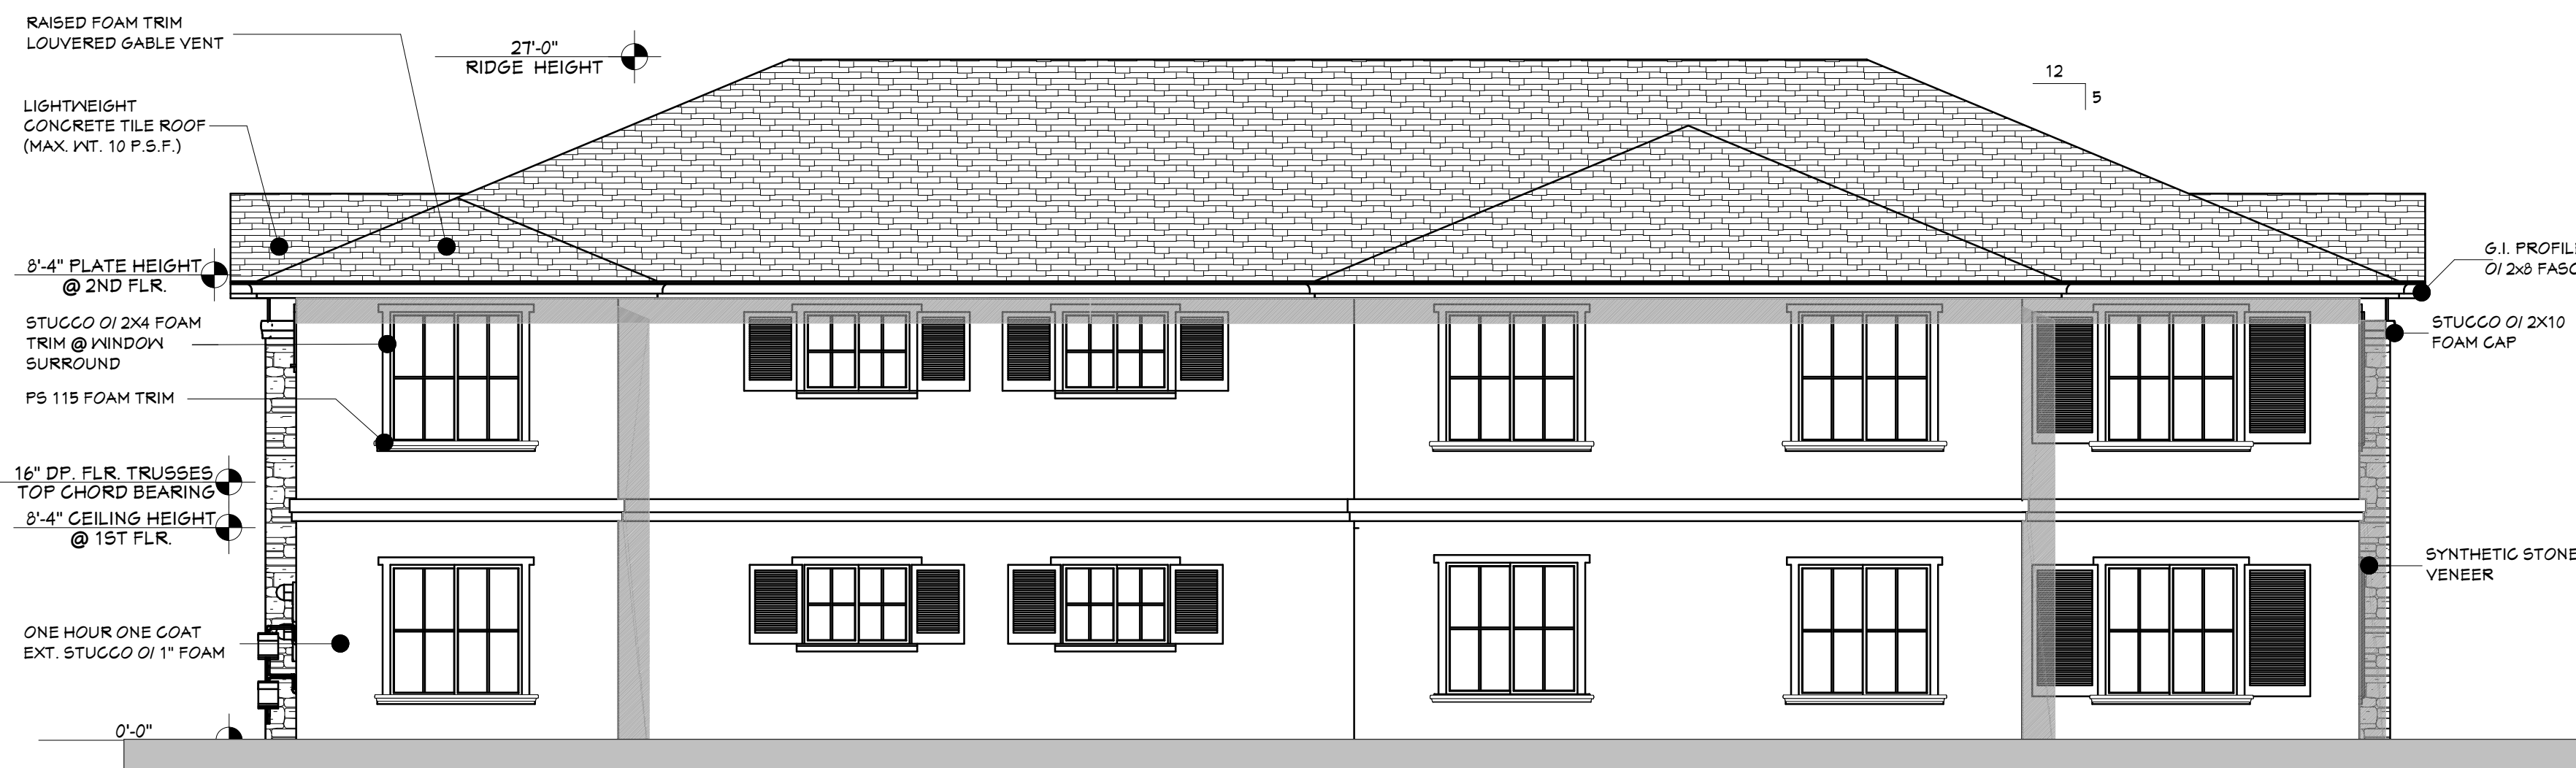

REAR ELEVATION

SCALE 3/16"=1'-0"



LEFT ELEVATION

SCALE 3/16"=1'-0"

ELEVATION B TWO STORY APARTMENT - 6 UNITS

San Joaquin Design Group

Architecture & Planning

7877 N. Pershing Ave. - Stockton, Ca. 95207
Tel: (209) 478-4013 Fax: (209) 478-0266

SOUTH ELM AVENUE
FRESNO, CALIFORNIA

CALIFORNIA
STREET
PARTNERS

2800 NORTH CALIFORNIA STREET
STOCKTON, CALIFORNIA