



P:\1028801\CD\CD\1028801\Production Drawings\1028801-LPK-2022-CONCEPTUAL SITE PLAN.dwg CONCEPTUAL SITE PLAN May 20, 2022 1:03pm by: Alvarado

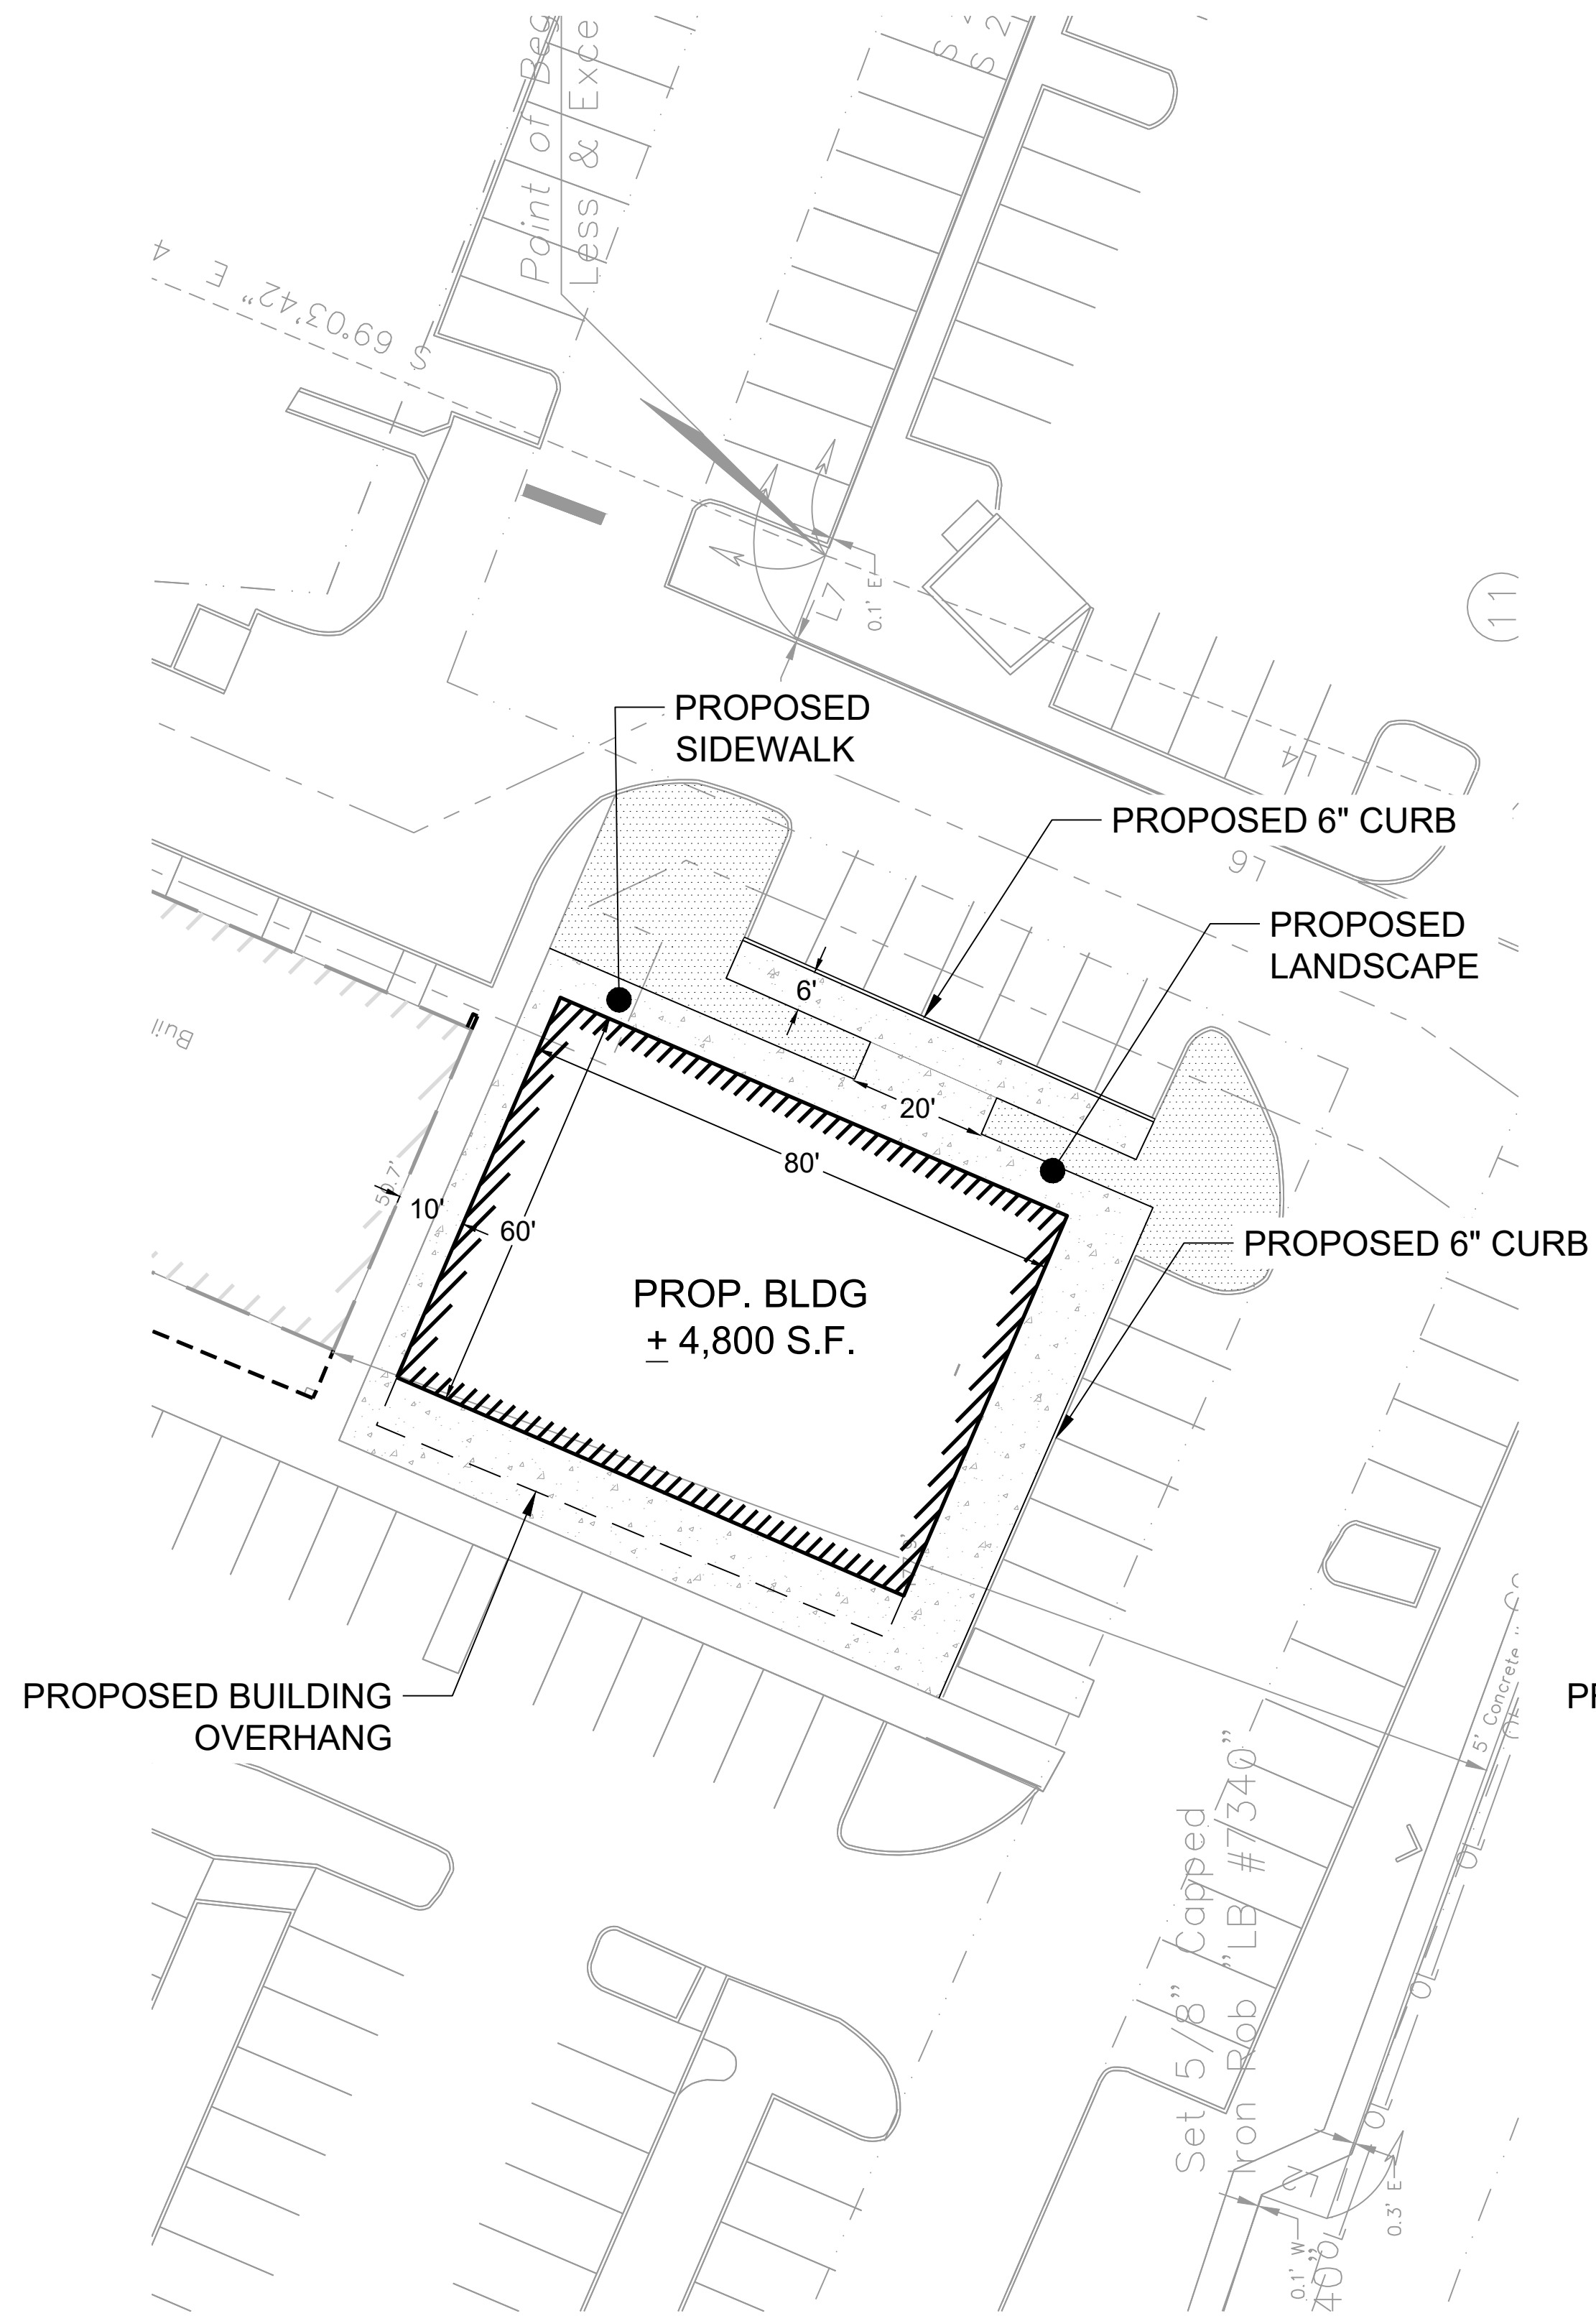

OPTION 1 - PROPOSED BUILDING
TOTAL PARKING COUNT = 256 (9 ADA)

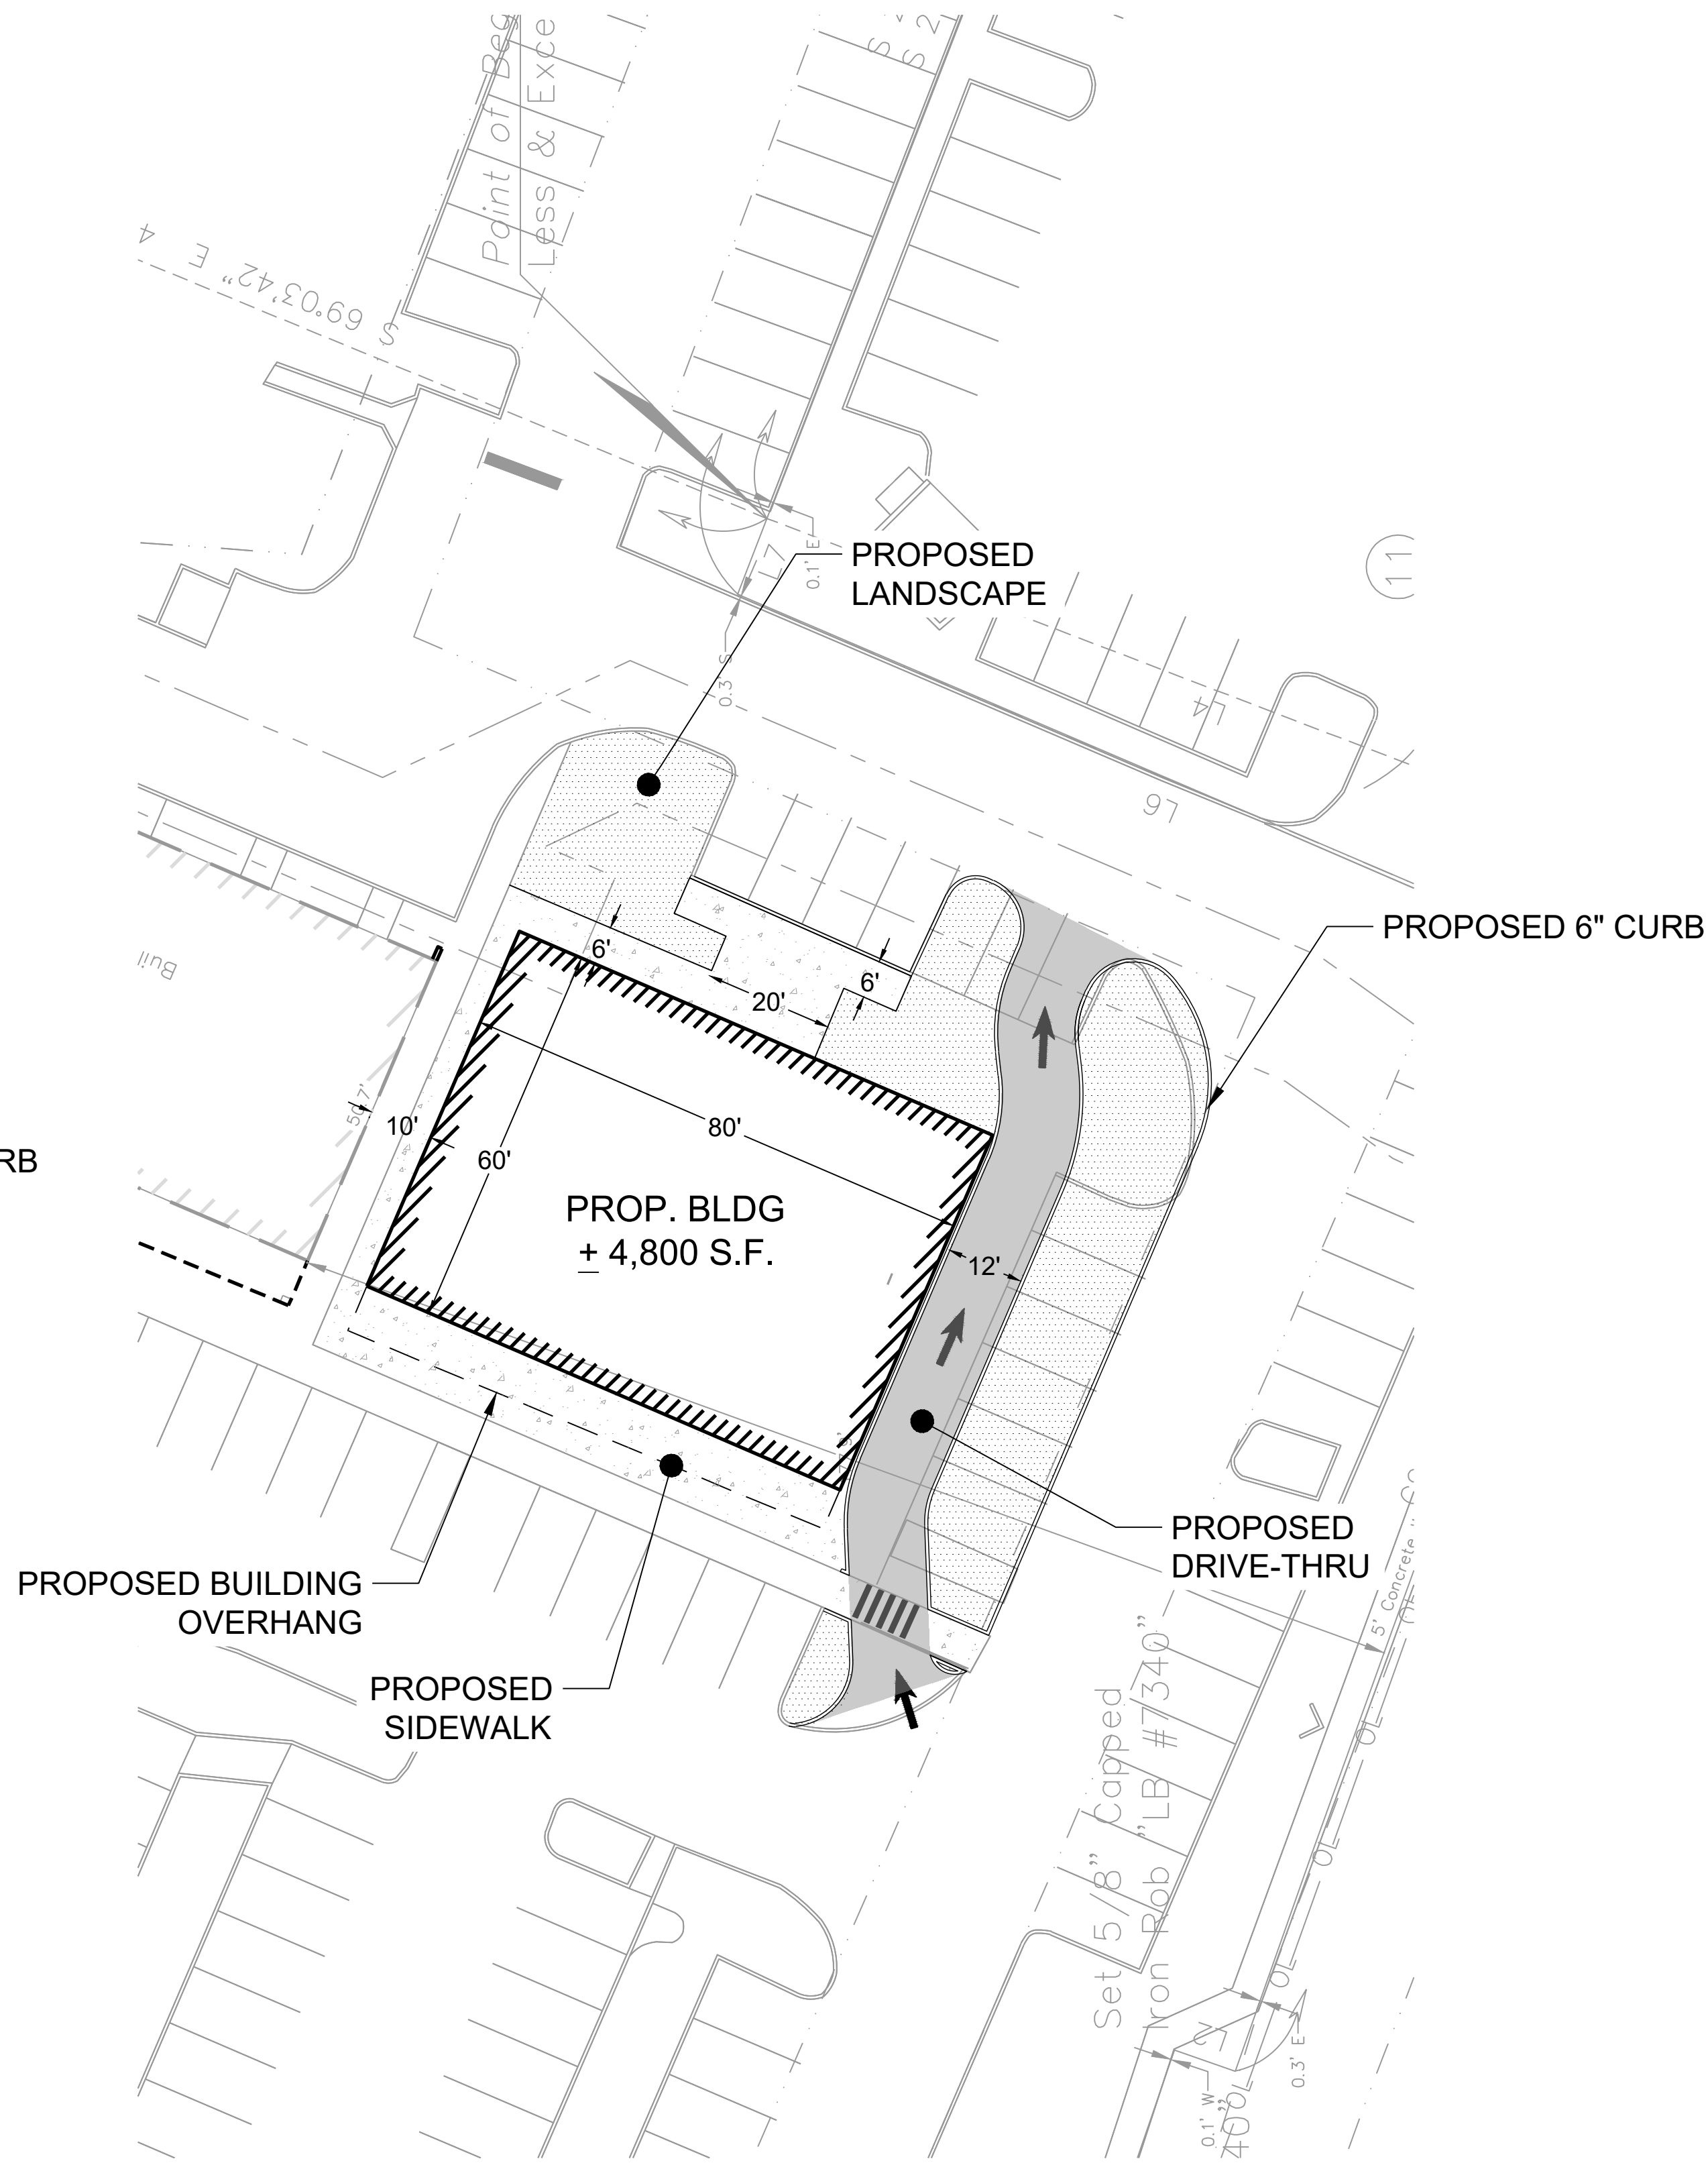

OPTION 2 - PROPOSED BUILDING W/ DRIVE-THRU
TOTAL PARKING COUNT = 247 (8 ADA)



CHASTAIN-SKILLMAN
205 EAST ORANGE STREET
SUITE #110
LAKELAND, FL 33801-4611
(863) 646-1402

DESCRIPTION	DATE	NUMBER	P.O.
ISSUED FOR REVIEW	J. / 2022		

LAKELAND CHRISTINA CENTER, LLC
THE SHOPPES OF CHRISTINA - CONCEPT PLAN
6645 SOUTH FLORIDA AVE, LAKELAND, FL 33813

CONCEPTUAL SITE PLAN

PROJECT No:
1028801

SHEET NUMBER:
C-01