


CORPORATE PARK - 704 W 23rd St Panama City, FL

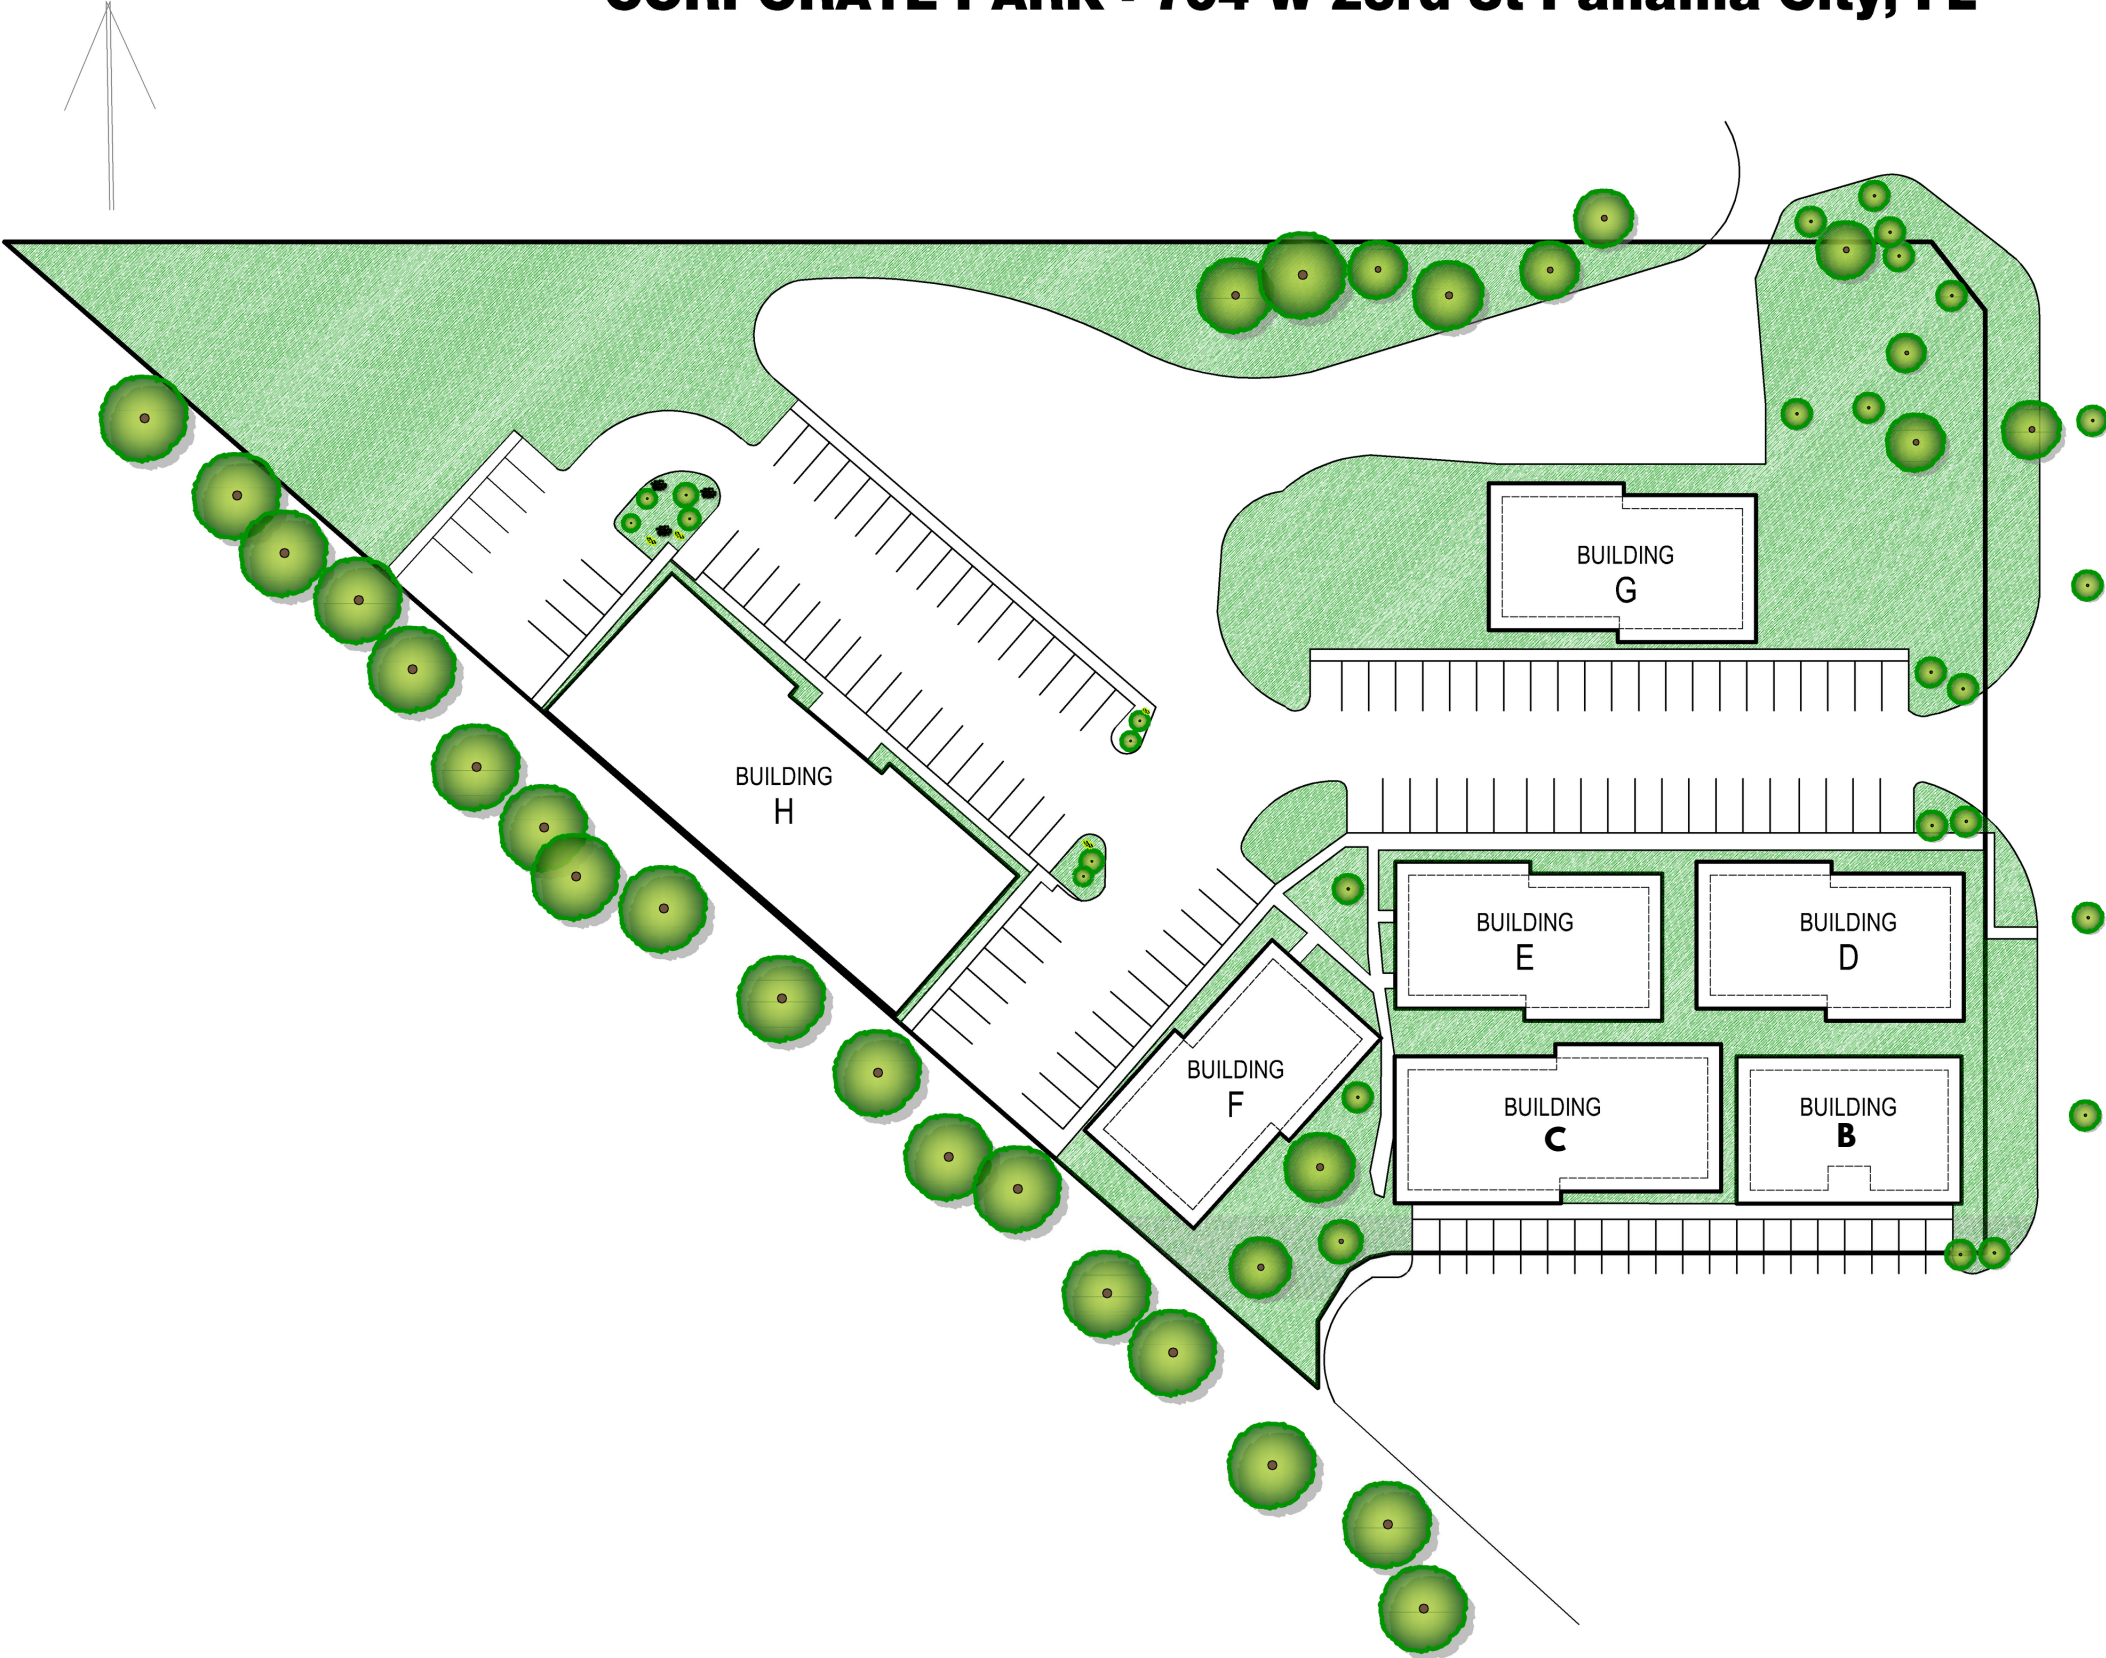

SITE PLAN

SCALE 1/64" = 1'