

ATHENA INDUSTRIAL PARK

ATHENA INDUSTRIAL PARK, ATHENS, GA 30601



EXECUTIVE SUMMARY



OFFERING SUMMARY

Price / Acre	\$50,000
Lot Size:	21.89 - 42.1 ± Acres
Zoning:	E-I
Market:	Athens-Clarke County
Submarket:	Athena Industrial Park
Traffic Count:	3,470 Olympic Dr 6,750 Athena Dr 8,710 Old Hull Rd

PROPERTY OVERVIEW

There are 3 separate tracts in the Athena Industrial Park. These lots range in size of 21.89 acres to 42.1 acres. Some lots can be subdivided further, the price will vary on subdivide parcels. The properties are zoned E-I (Employment Industrial) flexible uses can range from industrial to commercial.

LOCATION OVERVIEW

The properties are located northeast of Athens in the Athena Industrial Park. The sites front on Old Hull Rd and Olympic Drive. All sites have easy access to major highways.

PROPERTY HIGHLIGHTS

- 3 Separate tracts
- Some sites can be subdivided further
- Easy access to major highways.
- All utilities available.
- Phase I, Geotech and Wetlands delineation available.

The information contained herein is derived from a variety of sources including the owner, public records and other source Whitworth land Corporation deems to be reliable. Whitworth Land Corporation has no reason to doubt, but does not guarantee the accuracy of this information.

GRANT WHITWORTH
706.548.9300
grantwhitworth@gmail.com

Revised: 6-6-2022

ATHENA INDUSTRIAL PARK

ATHENA INDUSTRIAL PARK, ATHENS, GA 30601



LOCATION MAPS




GRANT WHITWORTH
706.548.9300
grantwhitworth@gmail.com

ATHENA INDUSTRIAL PARK

ATHENA INDUSTRIAL PARK, ATHENS, GA 30601



AERIAL MAP

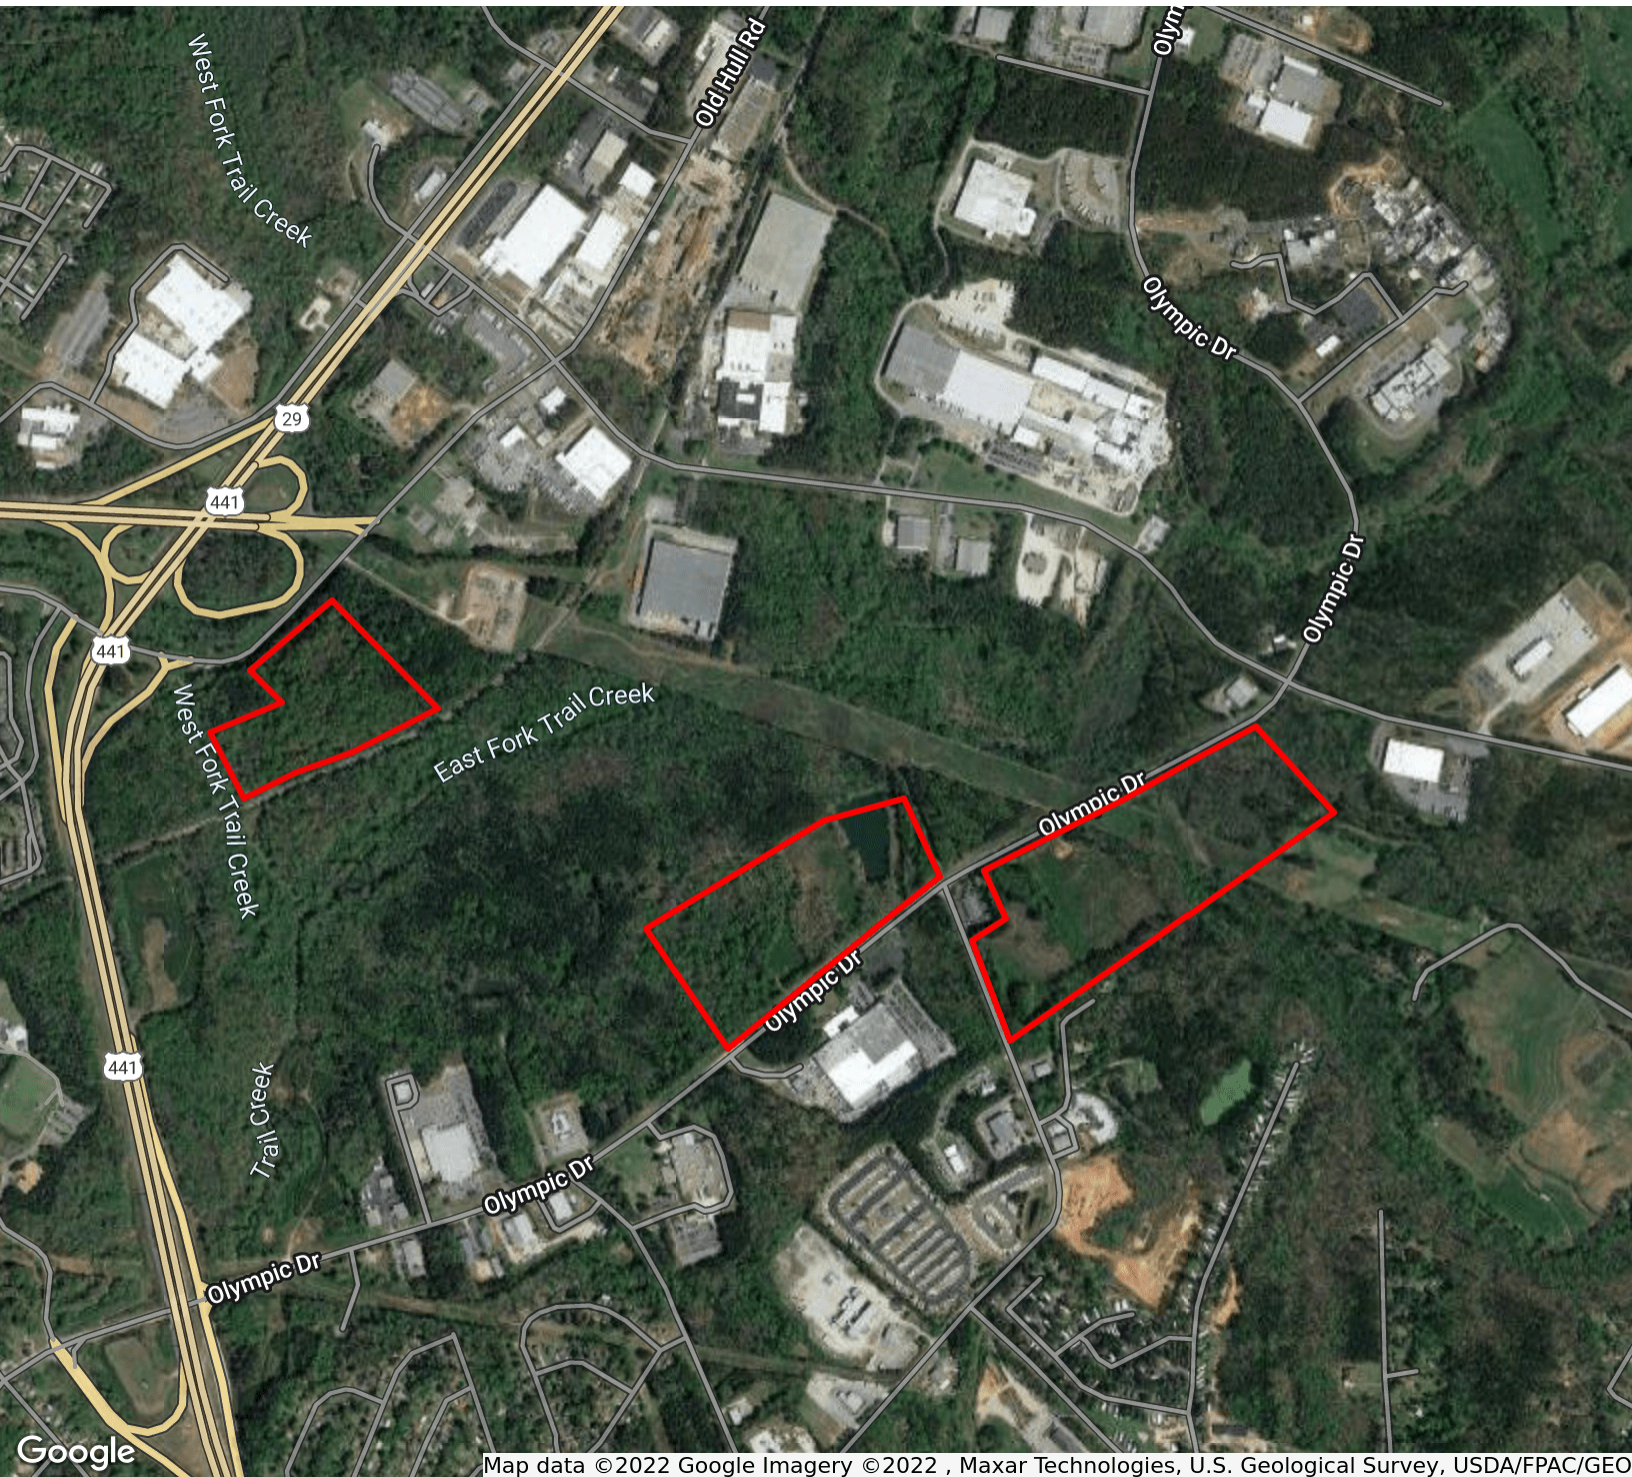

Map data ©2022 Google Imagery ©2022 , Maxar Technologies, U.S. Geological Survey, USDA/FPAC/GE


GRANT WHITWORTH
706.548.9300
grantwhitworth@gmail.com

ATHENA INDUSTRIAL PARK


ATHENA INDUSTRIAL PARK, ATHENS, GA 30601



RETAILER MAP

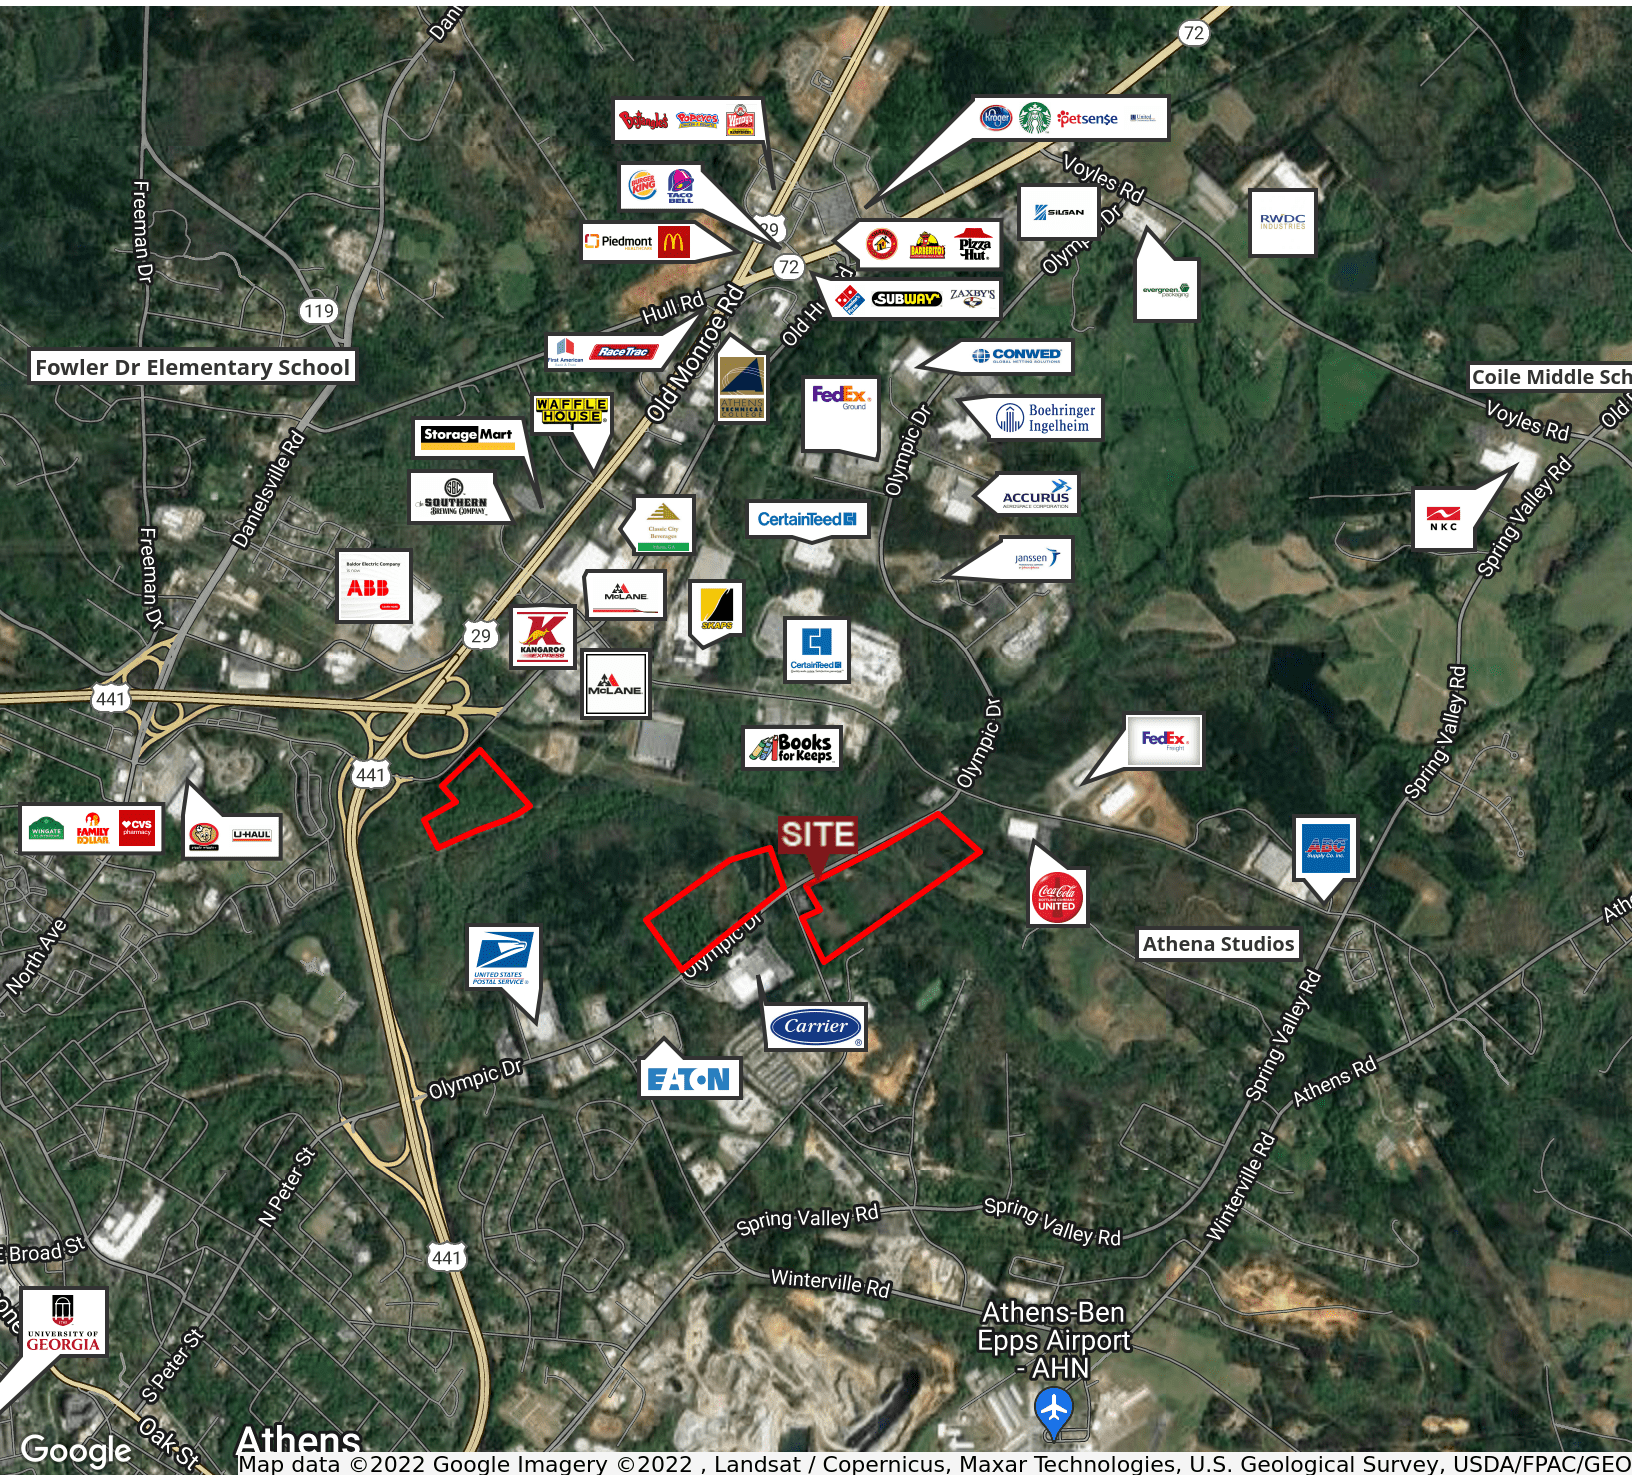

GRANT WHITWORTH
706.548.9300
grantwhitworth@gmail.com

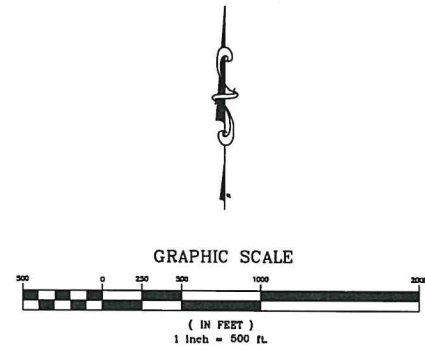

COPYRIGHT NOTICE
 THE DRAWING, SPECIFICATION AND DESIGN ARE THE PROPERTY OF PATTILLO INDUSTRIAL REAL ESTATE, INC. AND ARE NOT TO BE REPRODUCED OR TRANSMITTED IN ANY FORM OR BY ANY MEANS, ELECTRONIC OR MECHANICAL, INCLUDING PHOTOCOPYING, RECORDING, OR BY ANY INFORMATION STORAGE AND RETRIEVAL SYSTEM, WITHOUT THE WRITTEN PERMISSION OF PATTILLO INDUSTRIAL REAL ESTATE, INC.

DRAWING ISSUE / REVISION

DATE	INITIALS	DESCRIPTION
03/10/2011	JBH	SITE PLAN

PROFESSIONAL SEAL

HOUSTON ENGINEERING, INC.
 CONSULTING & DESIGN ENGINEERS
 1424 VETERANS DRIVE, SUITE 3, CONTERS, GEORGIA 30012
 PHONE: (770)761-1280 FAX: (770) 761-1261

PROJECT NAME
 ATHENA INDUSTRIAL PARK
 ATHENS, GA

SHEET TITLE
 PARK PLAN



JOB NUMBER

ARCHIVE NUMBER

SHEET NUMBER
C-1

ATHENA INDUSTRIAL PARK

ATHENA INDUSTRIAL PARK, ATHENS, GA 30601

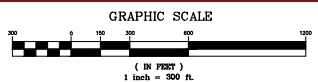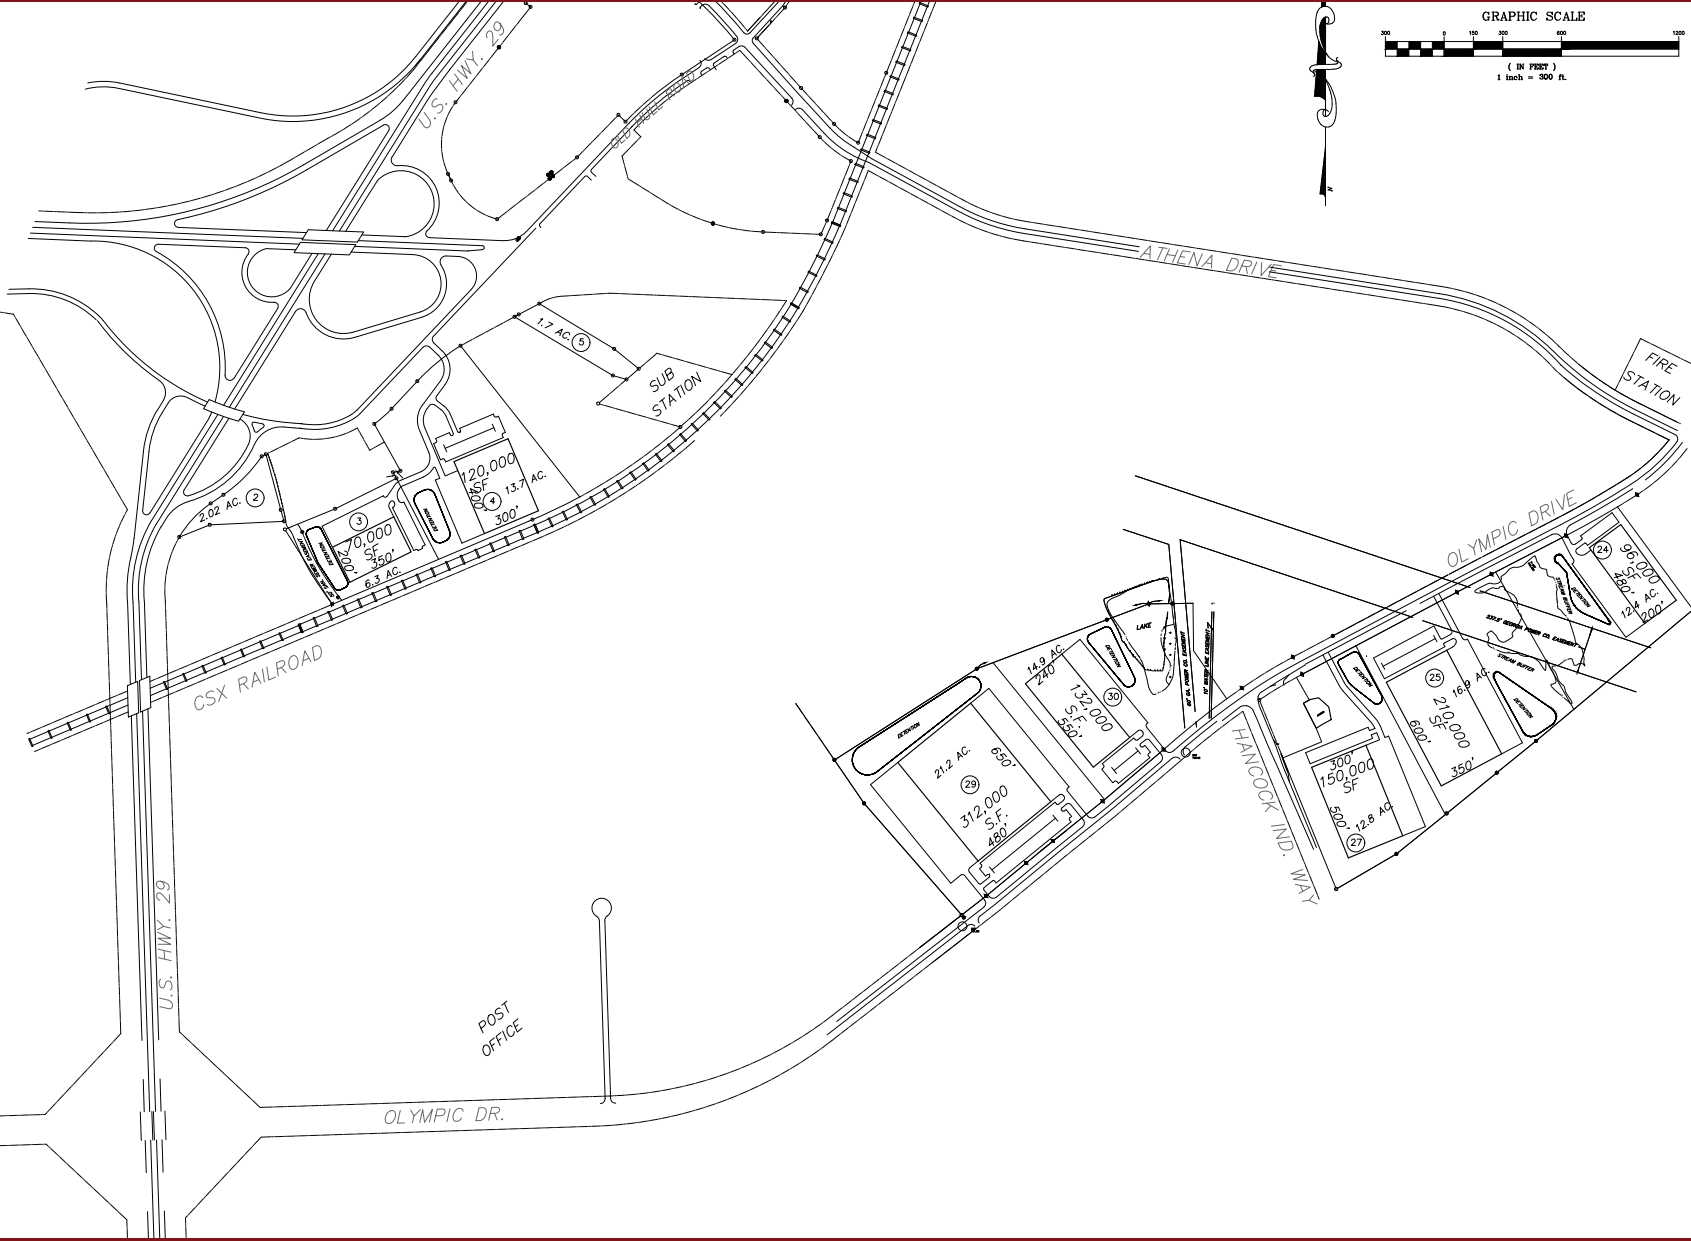

PATILL
INDUSTRIAL REAL ESTATE

CONTRACTOR NOTICE
THESE PLANS, SPECIFICATIONS AND OTHER DOCUMENTS ARE PREPARED BY THE ENGINEER OR ARCHITECT AND ARE NOT TO BE USED FOR ANY OTHER PROJECT WITHOUT THE WRITTEN CONSENT OF THE ENGINEER OR ARCHITECT. THE ENGINEER OR ARCHITECT IS NOT RESPONSIBLE FOR ANY DAMAGE OR INJURY TO PERSONS OR PROPERTY CAUSED BY THE USE OF THESE PLANS, SPECIFICATIONS AND OTHER DOCUMENTS FOR ANY OTHER PROJECT WITHOUT THE WRITTEN CONSENT OF THE ENGINEER OR ARCHITECT.

DRAWING ISSUE / REVISION

NO.	DATE	DESCRIPTION
1	10/1/2011	ISSUED FOR PERMIT
2	10/1/2011	ISSUED FOR PERMIT
PROFESSIONAL SEAL

HOUSTON ENGINEERING, INC.
CONSULTING & DESIGN ENGINEERS
1454 VETERANS DRIVE, SUITE 3, CONYERS, GEORGIA 30012
PHONE: (770)761-1590 FAX: (770) 761-1261

PROJECT NAME
ATHENA INDUSTRIAL PARK
ATHENS, GEORGIA

SHEET TITLE
PARK PLAN

JOB NUMBER


ARCHIVE NUMBER

SHEET NUMBER

GRANT WHITWORTH
706.548.9300
grantwhitworth@gmail.com

ATHENA INDUSTRIAL PARK


ATHENA INDUSTRIAL PARK, ATHENS, GA 30601

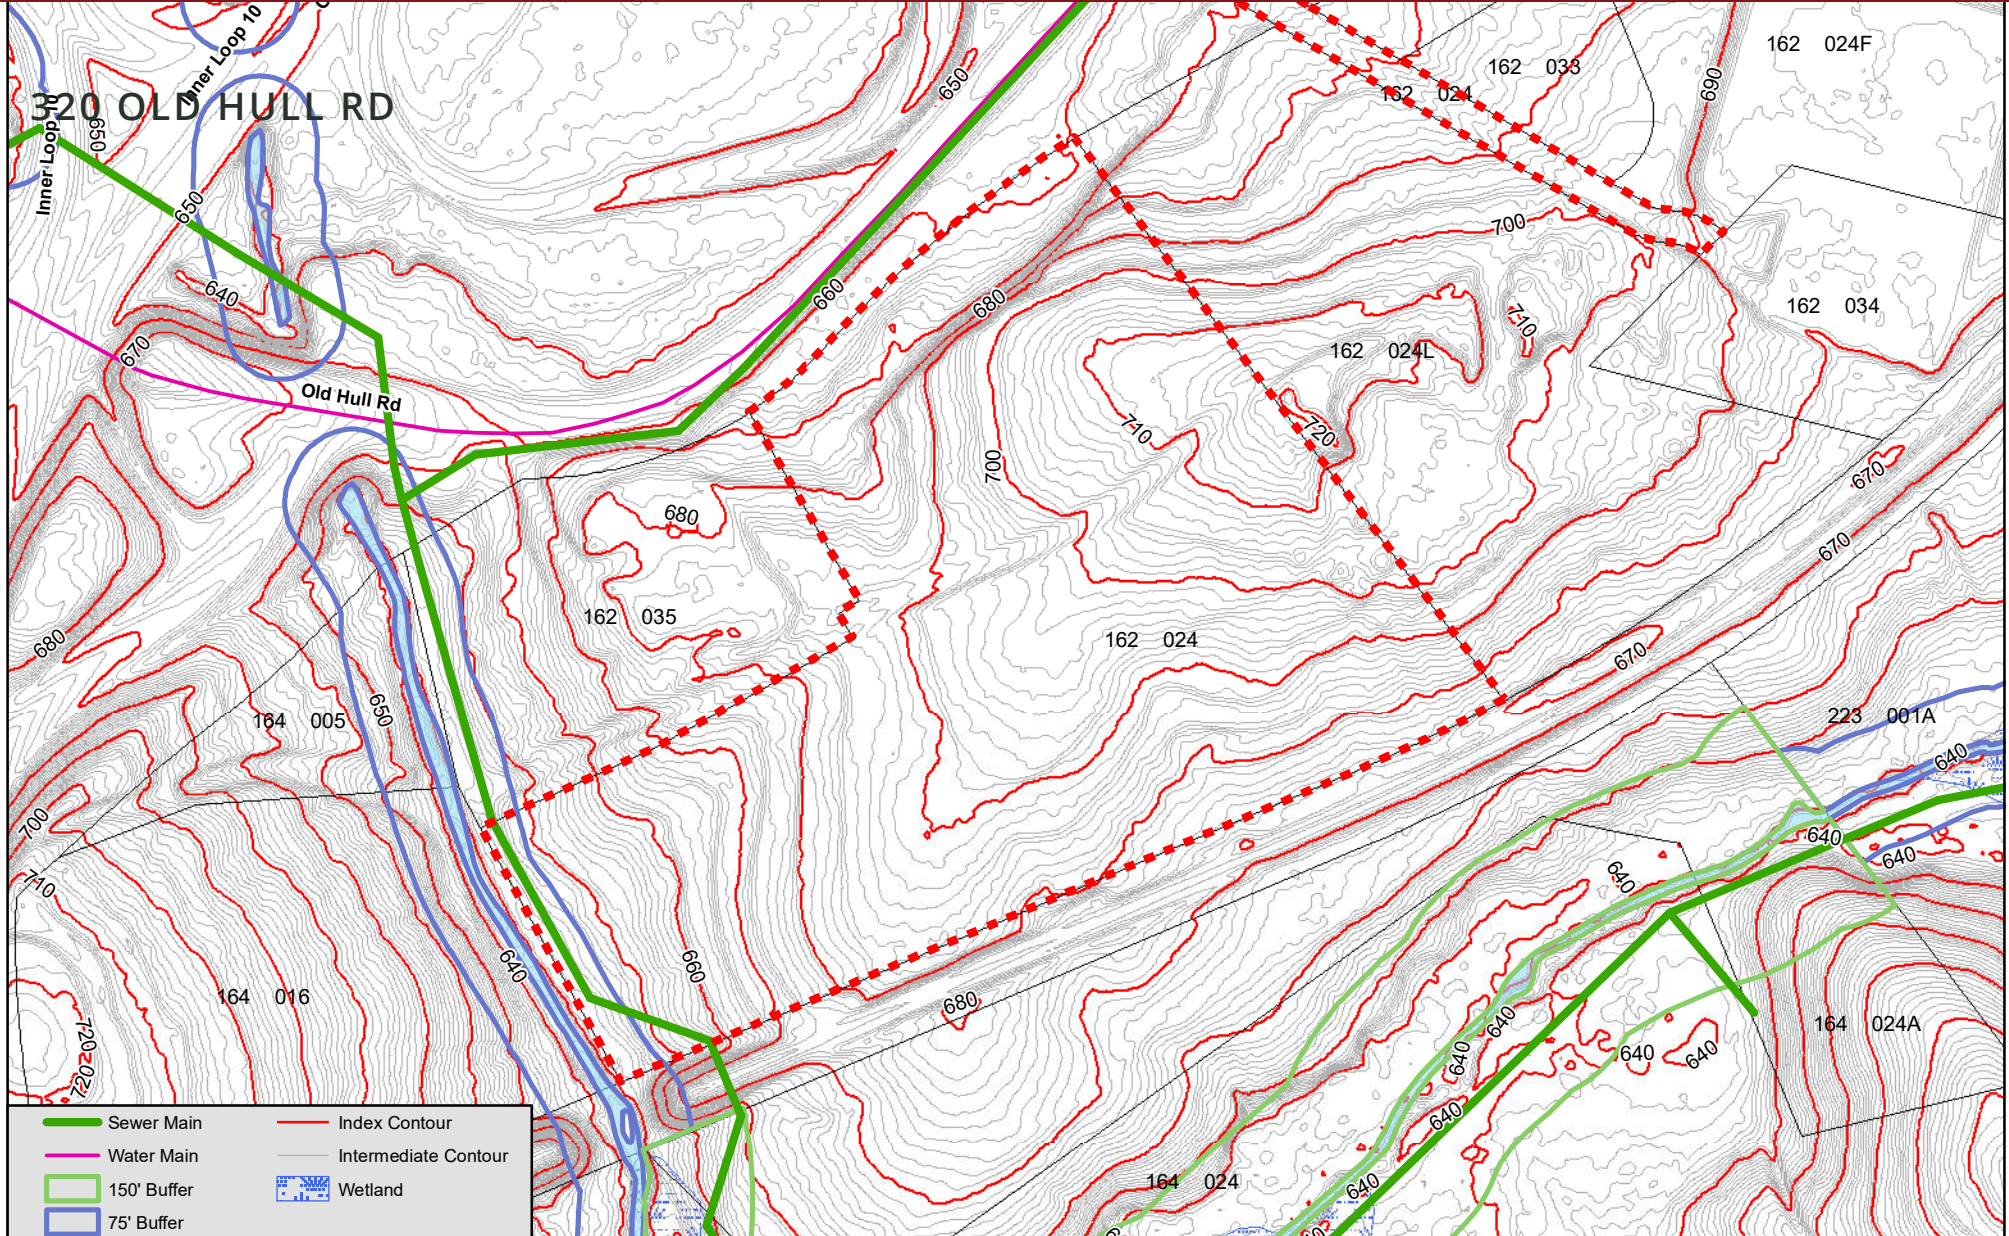

GRANT WHITWORTH
706.548.9300
grantwhitworth@gmail.com

ATHENA INDUSTRIAL PARK

ATHENA INDUSTRIAL PARK, ATHENS, GA 30601

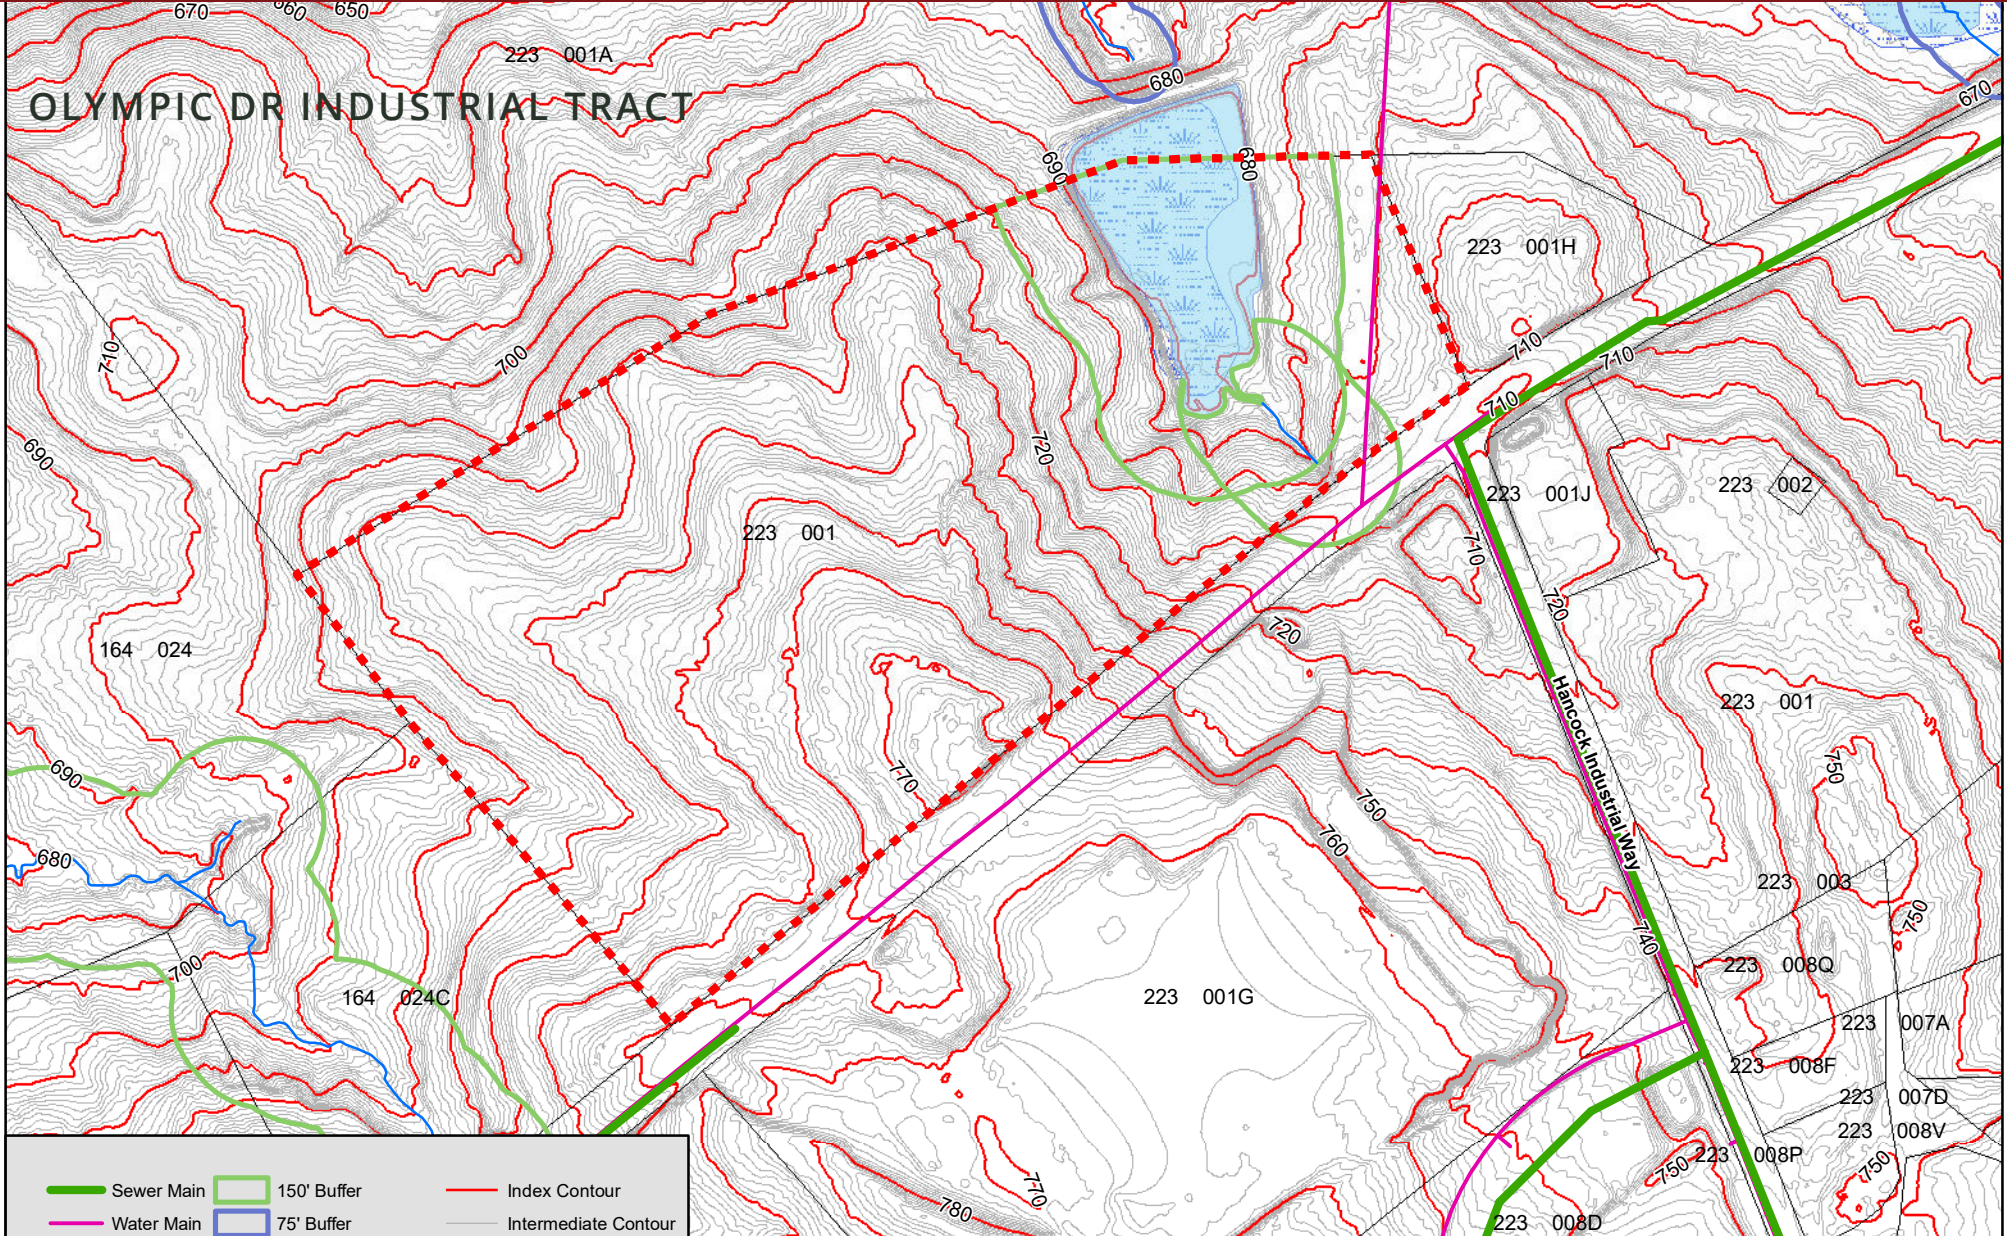


GRANT WHITWORTH
706.548.9300
grantwhitworth@gmail.com

ATHENA INDUSTRIAL PARK

ATHENA INDUSTRIAL PARK, ATHENS, GA 30601



HANCOCK INDUSTRIAL TRACT

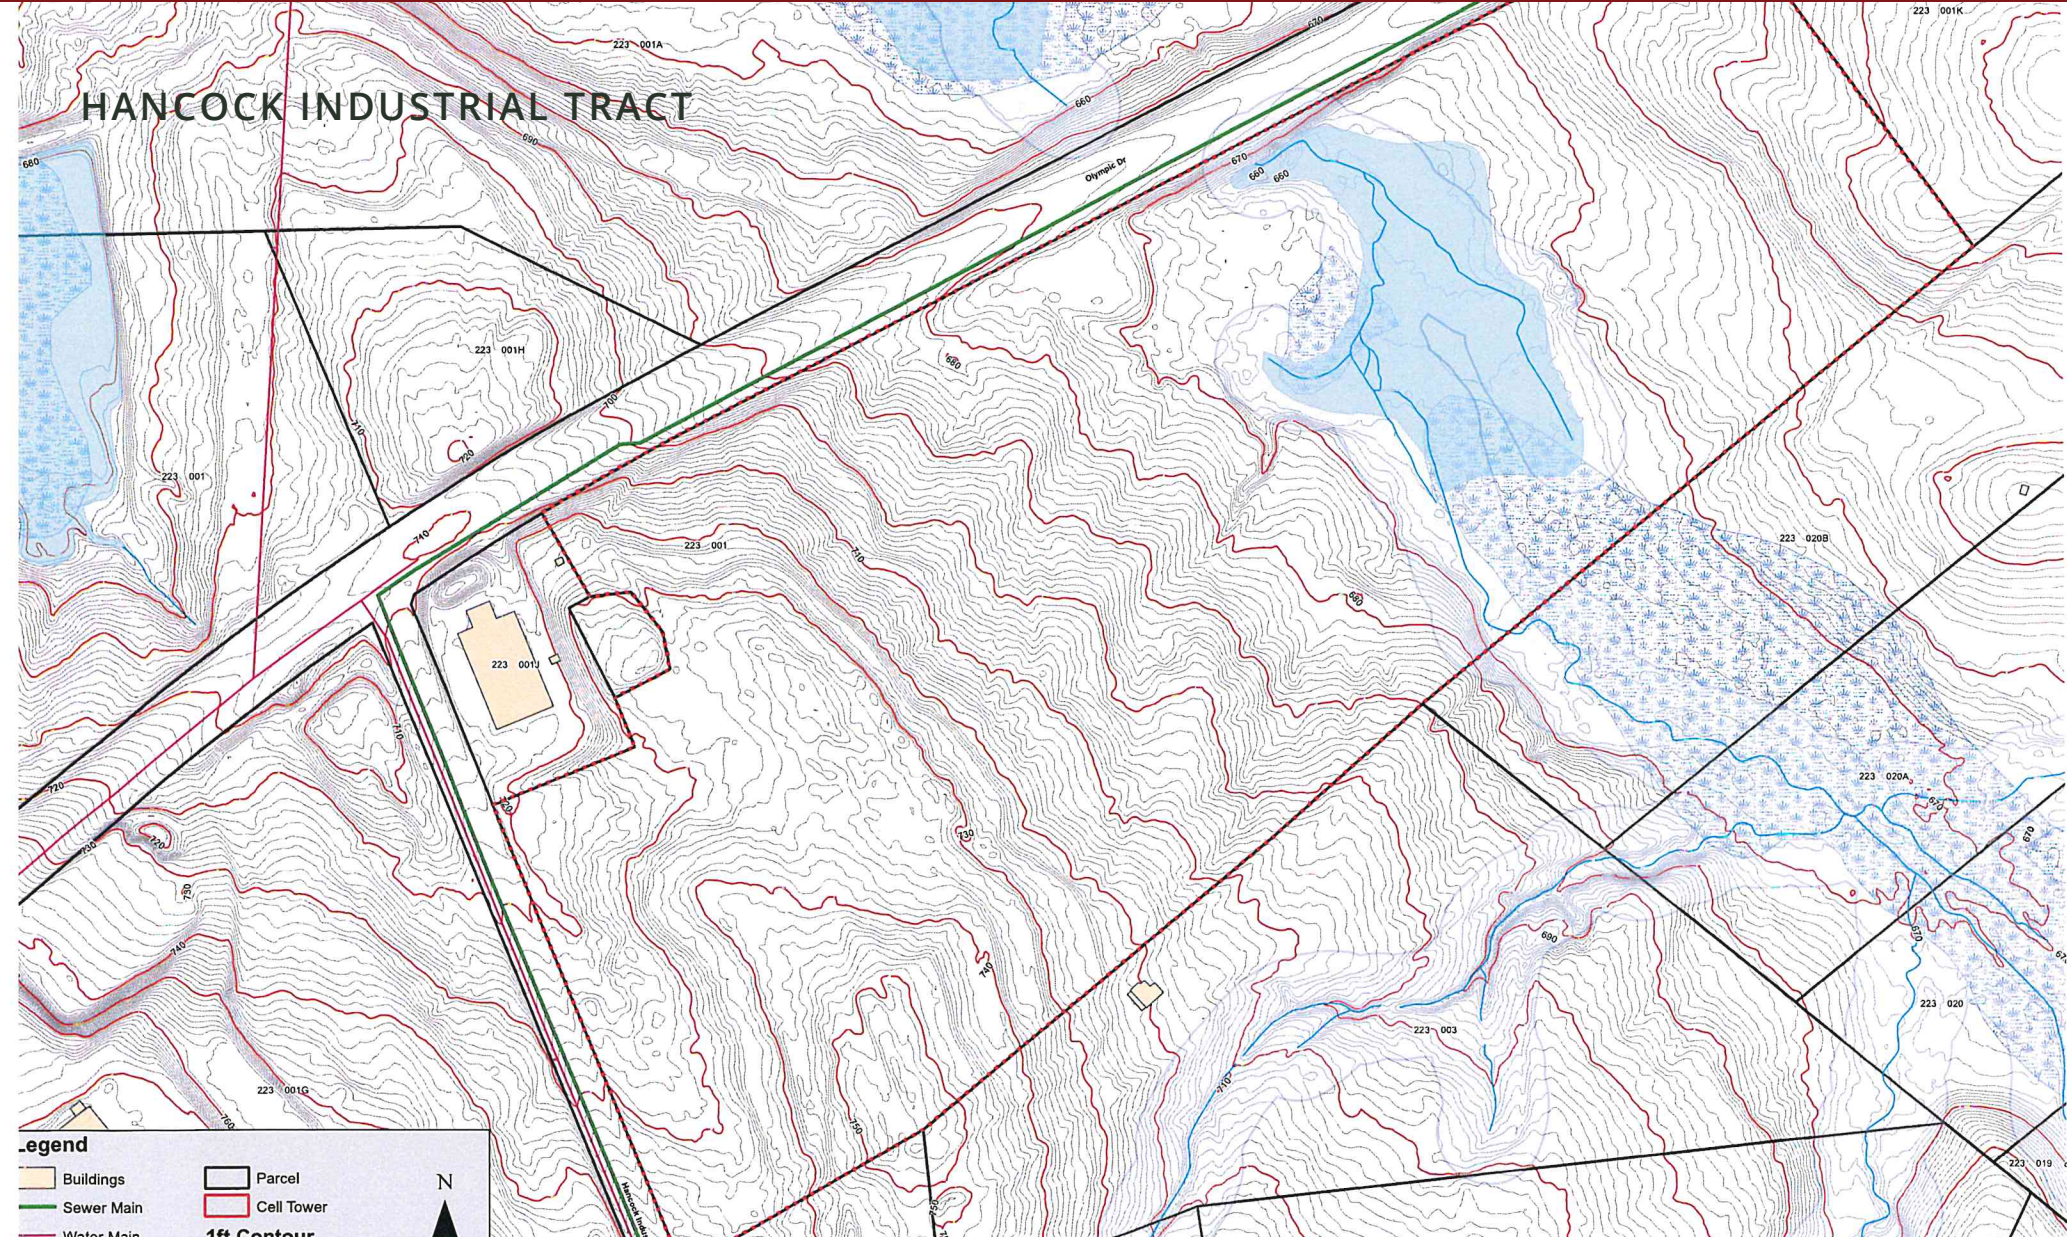


GRANT WHITWORTH
706.548.9300
grantwhitworth@gmail.com

ATHENA INDUSTRIAL PARK

ATHENA INDUSTRIAL PARK, ATHENS, GA 30601



DEMOGRAPHICS MAP

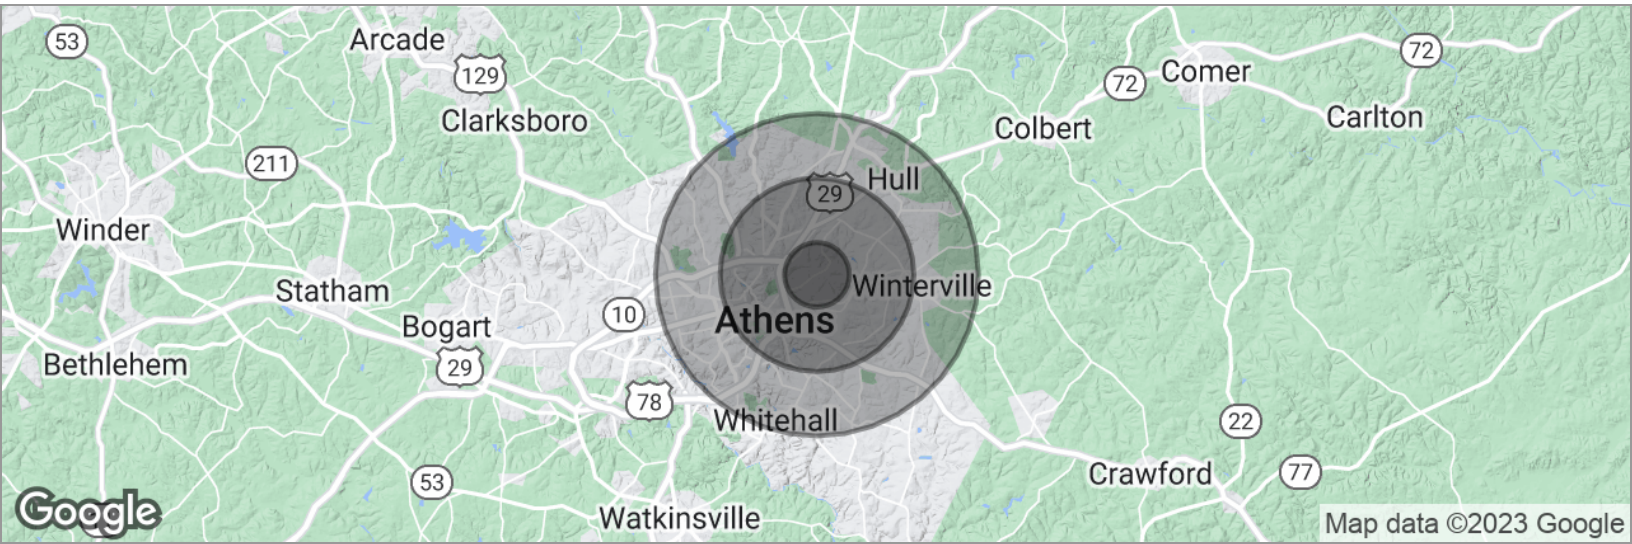

POPULATION	1 MILE	3 MILES	5 MILES
Total population	15,119	63,634	102,709
Median age	22.2	26.1	27.6
Median age (Male)	22.2	25.6	27.2
Median age (Female)	22.2	26.7	28.1
HOUSEHOLDS & INCOME	1 MILE	3 MILES	5 MILES
Total households	4,107	21,710	36,540
# of persons per HH	3.7	2.9	2.8
Average HH income	\$31,508	\$40,263	\$47,576
Average house value	\$142,322	\$217,711	\$188,252

* Demographic data derived from 2020 ACS - US Census

GRANT WHITWORTH
706.548.9300
grantwhitworth@gmail.com