



OFFERING SUMMARY

Available SF:

Fully Leased

PROPERTY OVERVIEW

Flex industrial building. Tilt-up construction. Off Middlebrook Pike approximately one mile from I-40/75 and approximately three miles from I-640.


Utilities and janitorial services are additional expenses to the tenant.

AVAILABLE SPACES

Lease Rate:

Negotiable


SPACE	LEASE RATE	SIZE (SF)
-------	------------	-----------

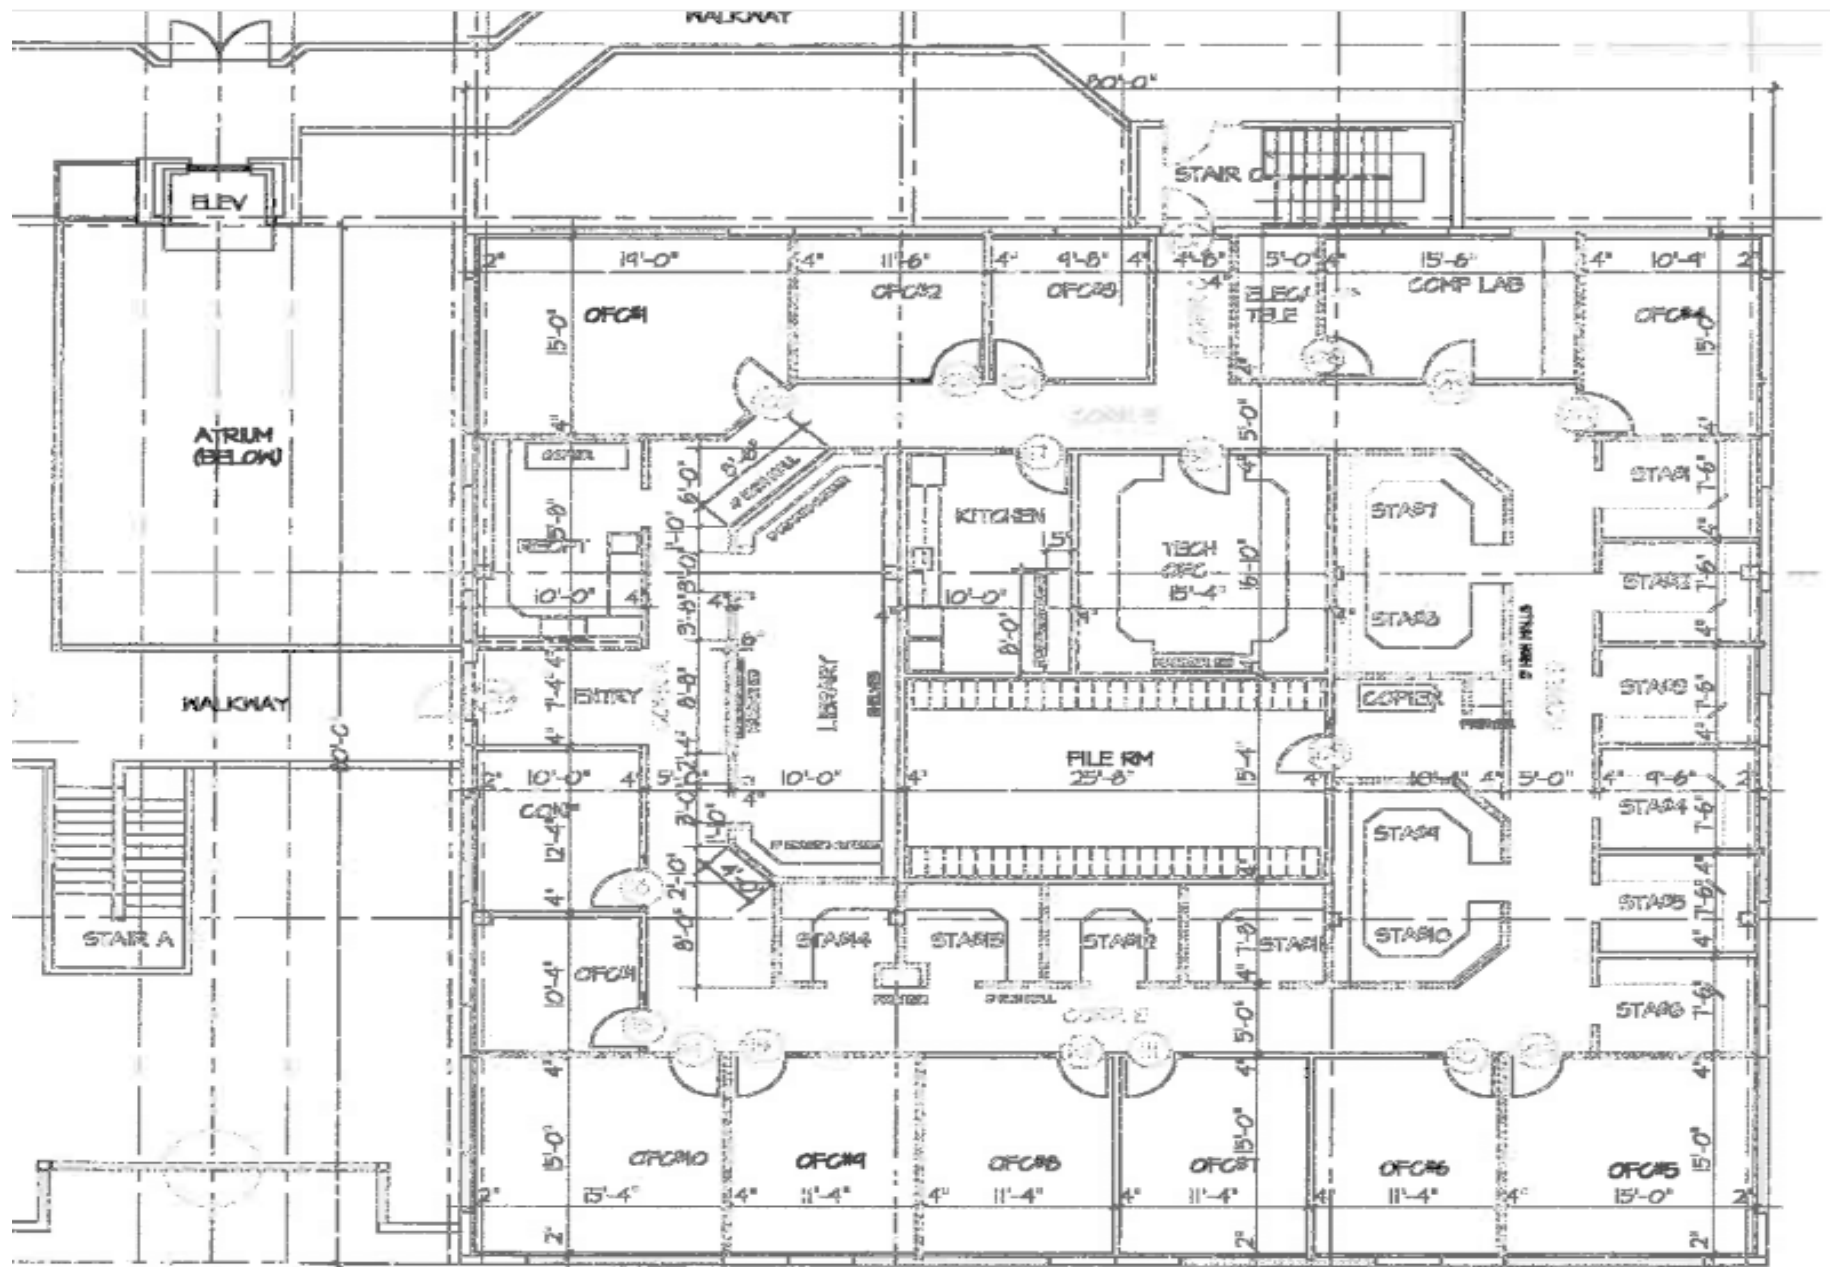

PLM RECONSTRUCTION CO.


SECOND FLOOR PLAN
SCALE 1/8"=1'-0"




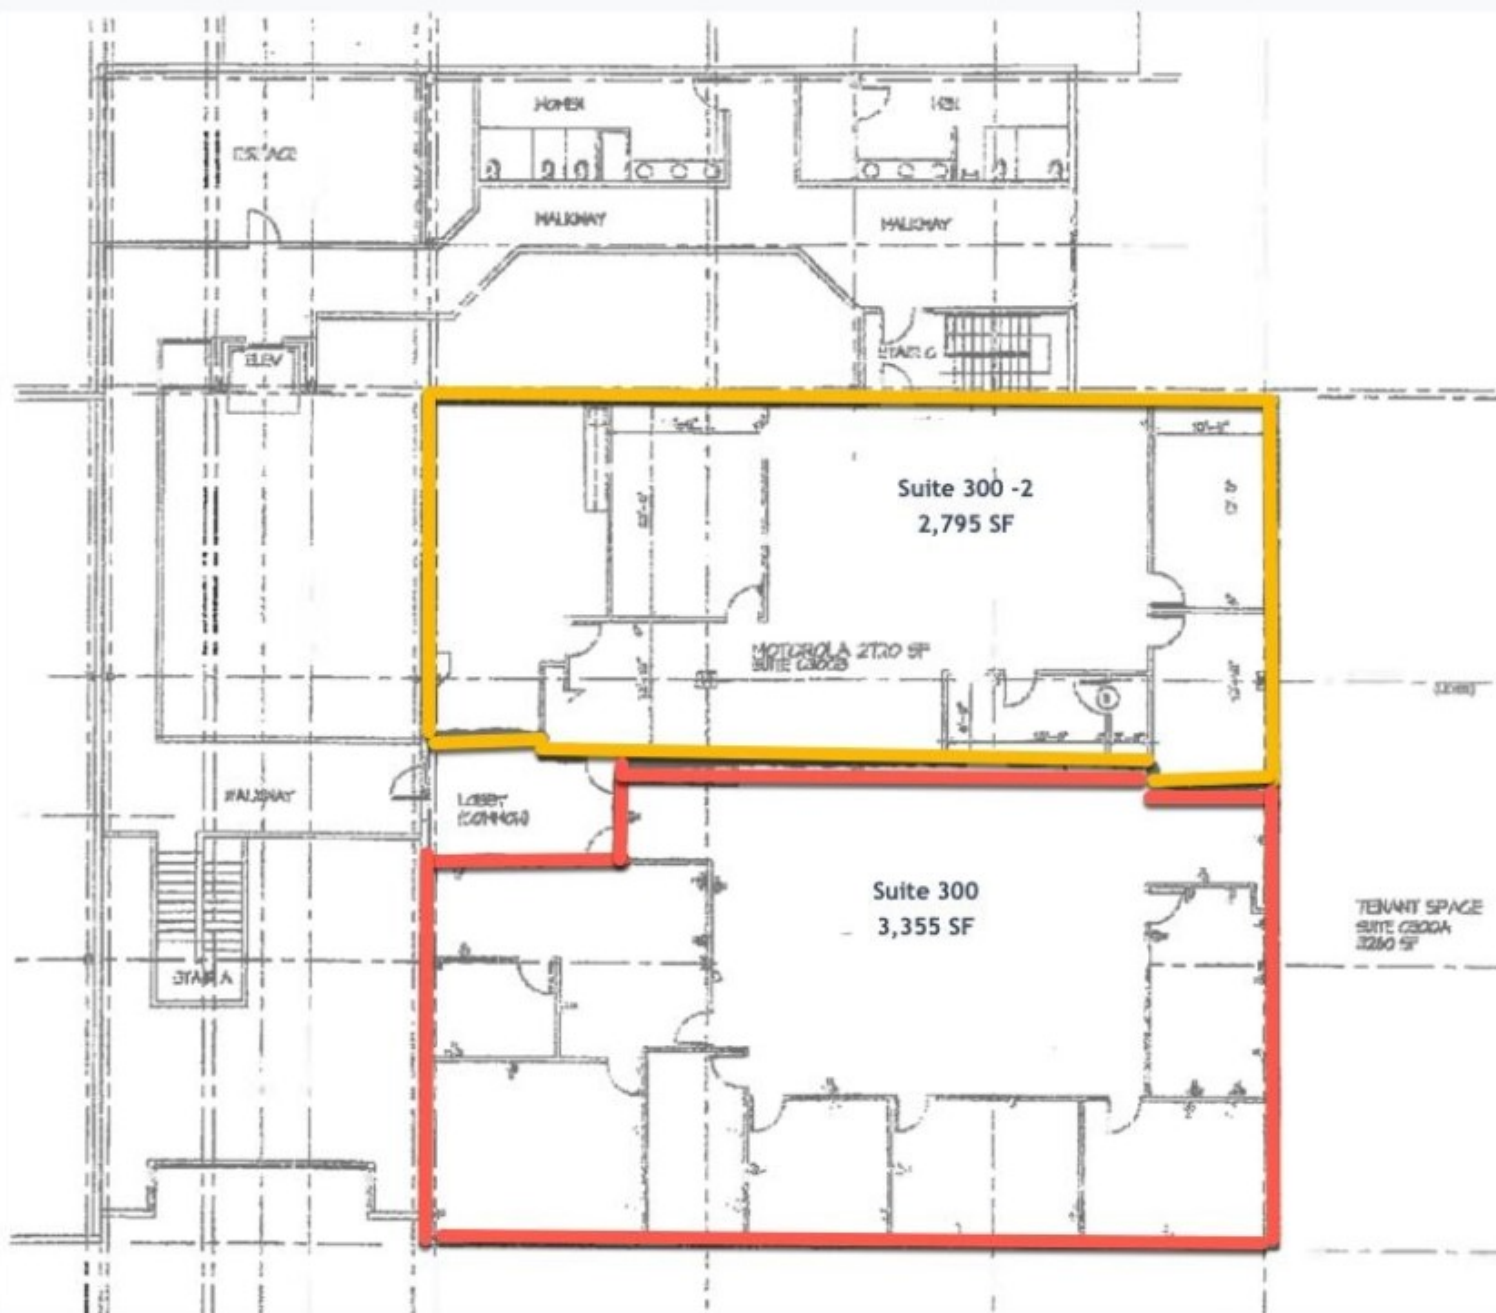

C3	50.00'	75.52'
C4	75.00'	48.28'
C5	75.00'	117.31'
C6	1089.57'	219.29'
C7	900.00'	26.96'
C8	50.00'	95.19'

LINE	12345
------	-------

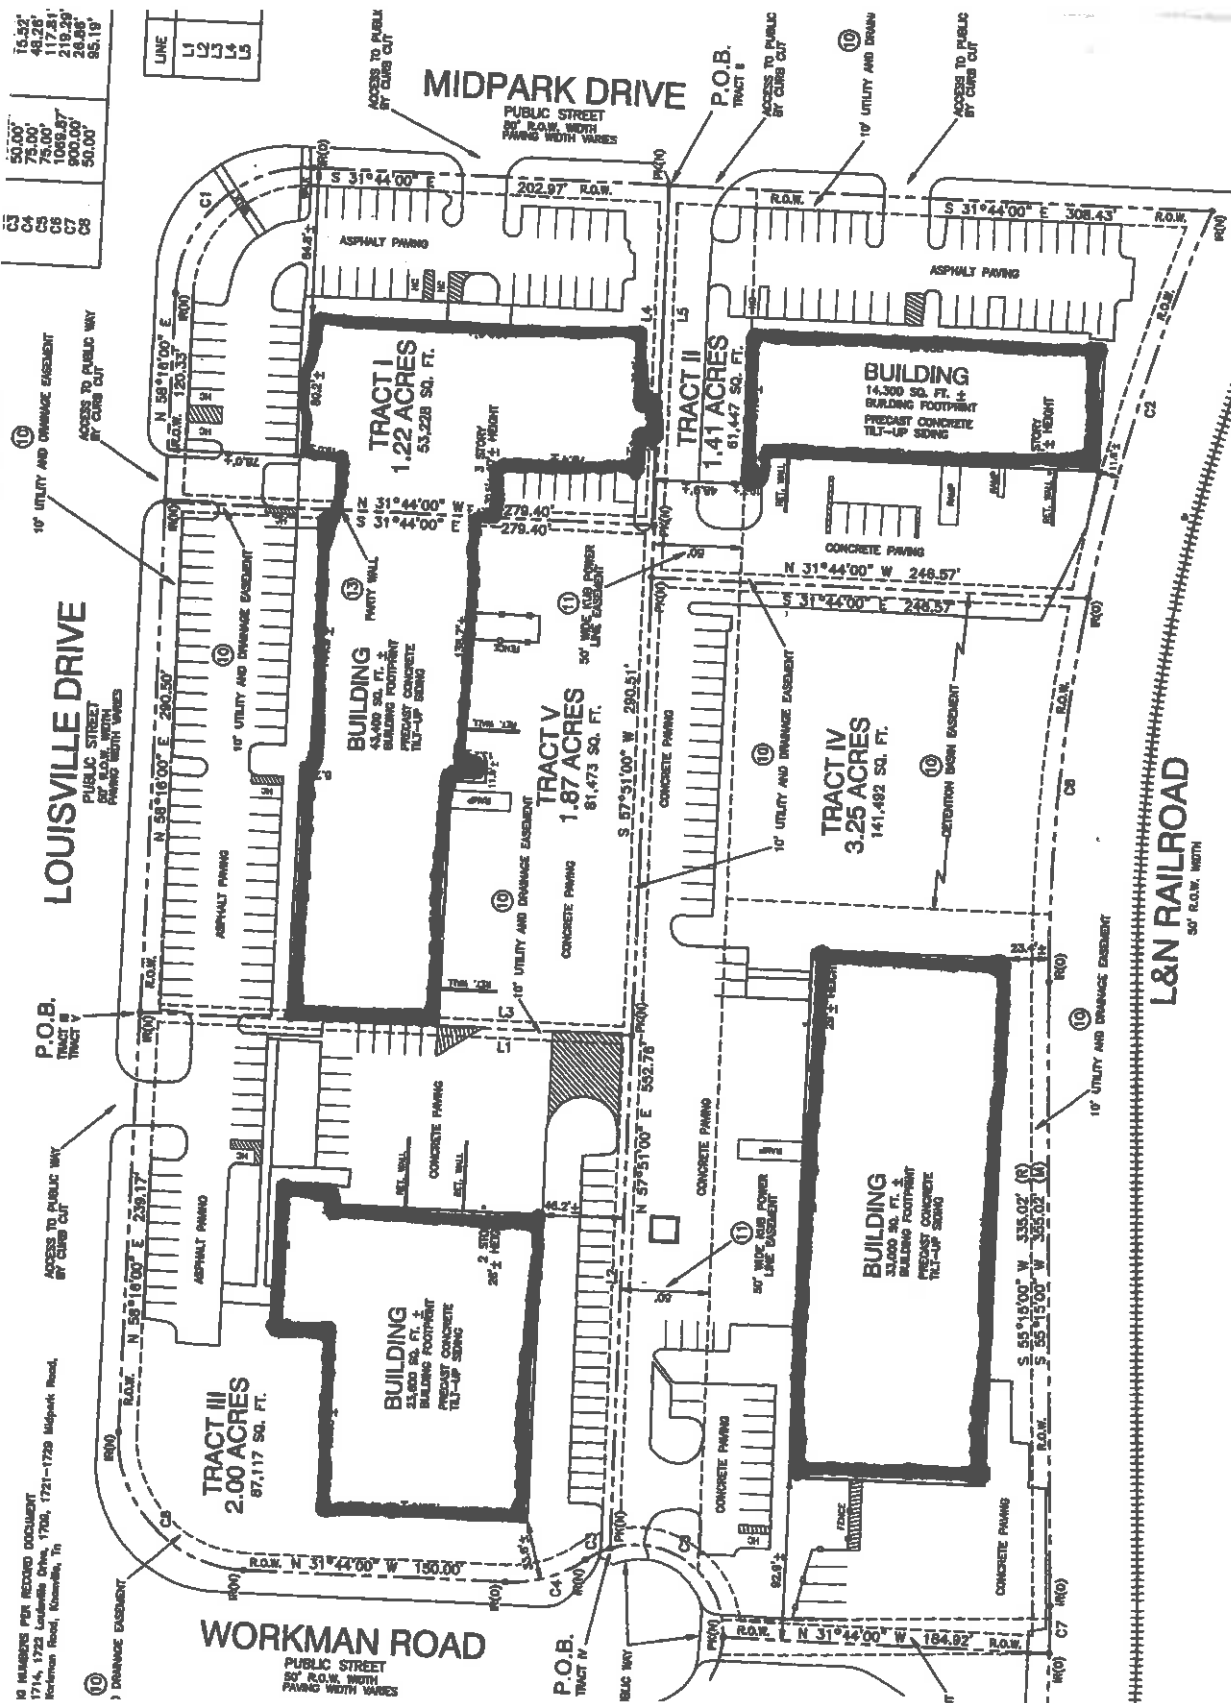

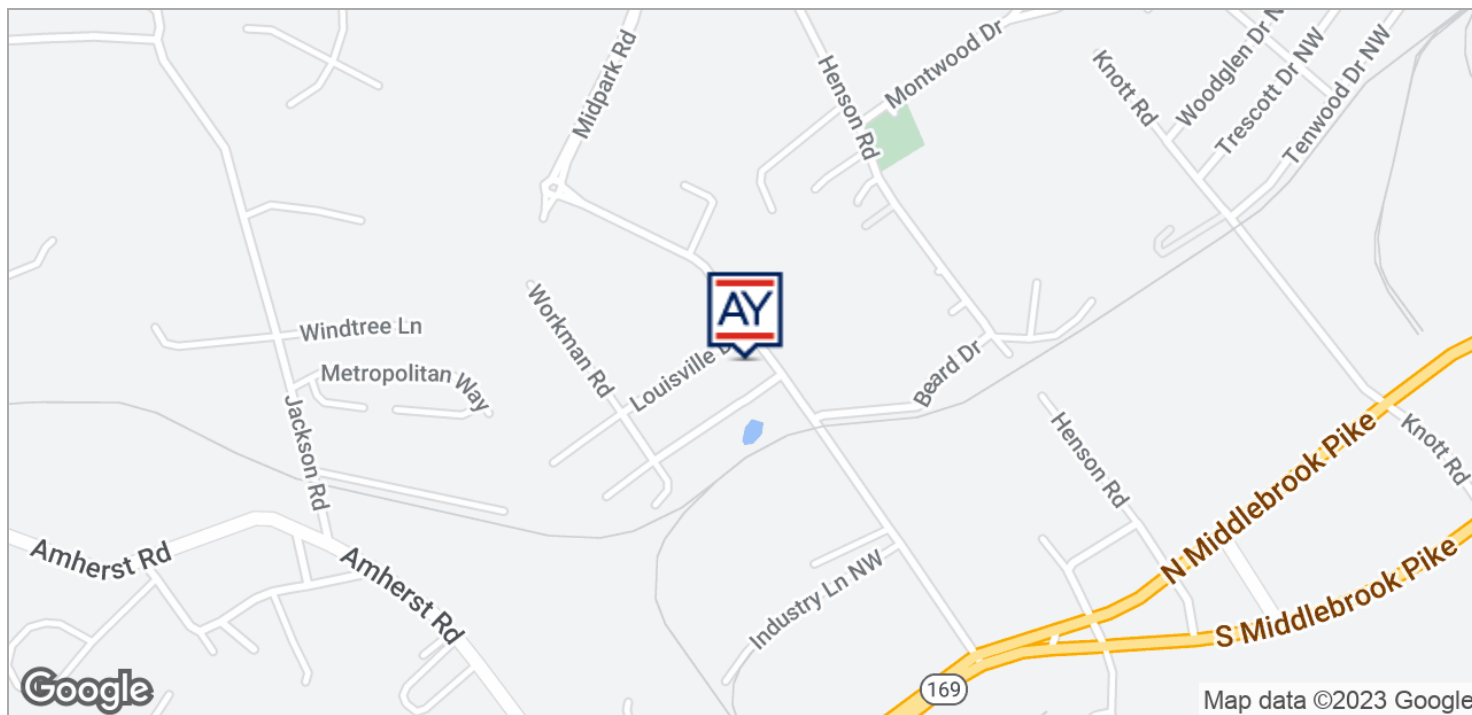

Jim Holleman, CCIM

Principal
865.803.7777
jim.holleman@avisonyoung.com

Hank Holleman

Associate
865.450.8883
hank.holleman@avisonyoung.com