

1902-1908 US HIGHWAY 41, SCHERERVILLE, IN 46375



For more information, please contact:

BRETT MCDERMOTT

Co-Founder/Senior Vice President

219.864.0200

bmcdermott@latitudeco.com

MYLES RAPCHAK

Principal/Vice President

219.864.0200

mrpachak@latitudeco.com

JOHN O'MALLEY

Associate Broker

219.864.0200

jomalley@latitudeco.com



LATITUDE
COMMERCIAL
REAL ESTATE SERVICES

LATITUDECO.COM

SHOPS ON 41

1902-1908 US Highway 41, Schererville, IN 46375



EXECUTIVE SUMMARY



OFFERING SUMMARY

Available SF: 2,000 SF

Lease Rate: \$37.00 SF/yr (NNN)

Lot Size: 1.78 Acres

Building Size: 7500 SF

Zoning: C-3

PROPERTY HIGHLIGHTS

- Drive-thru endcap Available
- Free-standing building BTS with drive-thru available
- Located on US Highway 41 in Schererville, IN
- Join Basecamp Fitness in their newest location
- Ample parking, signage and high visibility



BRETT MCDERMOTT

Co-Founder/Senior Vice President
219.864.0200
bmcdermott@latitudeco.com

MYLES RAPCHAK

Principal/Vice President
219.864.0200
mrapchak@latitudeco.com

JOHN O'MALLEY


Associate Broker
219.864.0200
jomalley@latitudeco.com

SHOPS ON 41

1902-1908 US Highway 41, Schererville, IN 46375



PROPERTY DESCRIPTION

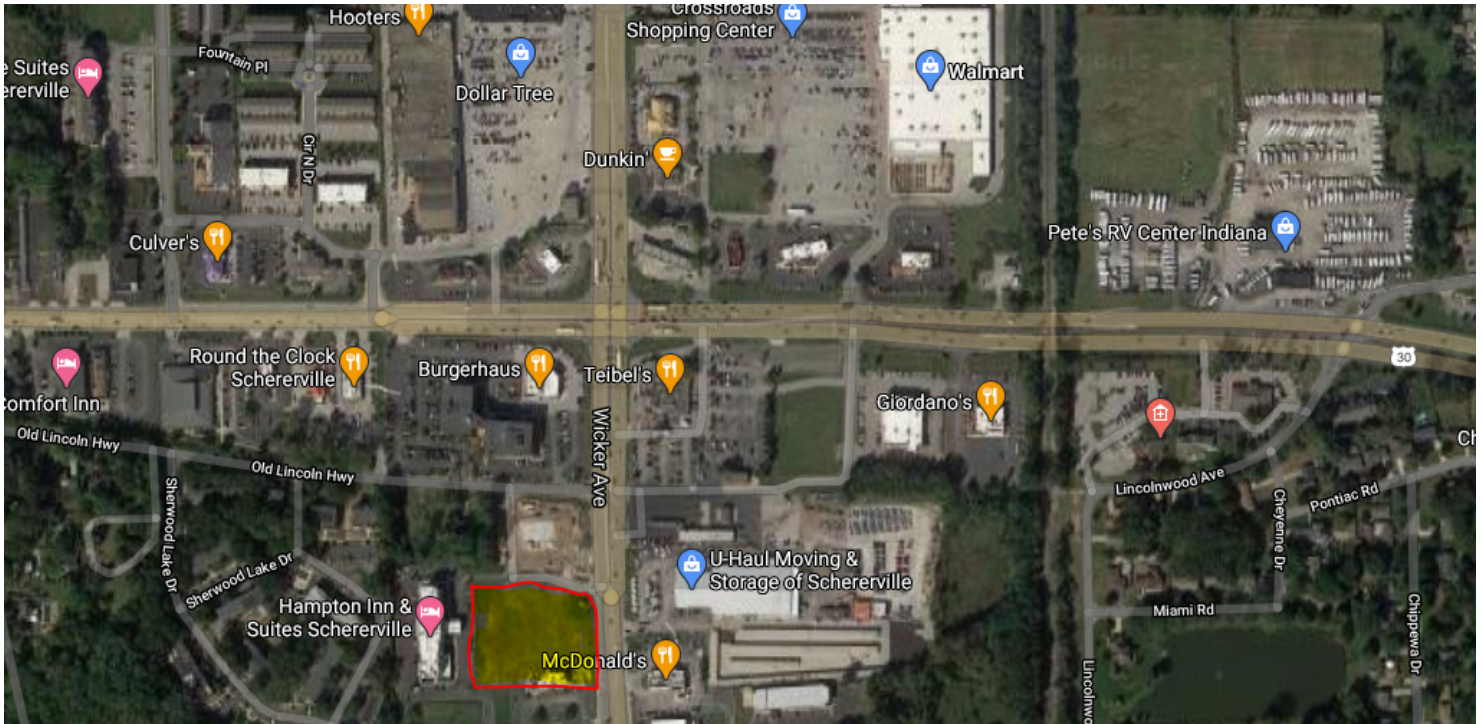

PROPERTY DESCRIPTION

Drive-thru endcap available for lease in Schererville, IN. The subject property is located directly on US Highway 41, immediately south of US 30 ("Crossroads of America"). The property offers maximum exposure and visibility to over 28,000 vehicles per day. Formerly used as a coffee and smoothie location. The property is strategically located along US 41 in Northwest, IN largest retail trade areas. Also available is a BTS on the vacant land with a drive-thru option

LOCATION DESCRIPTION

The subject property is located on Indianapolis Boulevard (US Highway 41) just south of US 30 in Schererville, IN

Schererville is a town in St. John Township, Lake County, Indiana. It is part of the Chicago MSA. Long before Indiana became a state, long before the founding of Schererville, people called this place the "Crossroads." Many residents of Schererville commute to work in downtown Chicago due to the city's proximity. Schererville is home to one of Northwest Indiana's premiere retail trade areas.

BRETT MCDERMOTT

Co-Founder/Senior Vice President
219.864.0200
bmcdermott@latitudeco.com

MYLES RAPCHAK

Principal/Vice President
219.864.0200
mrapchak@latitudeco.com

JOHN O'MALLEY


Associate Broker
219.864.0200
jomalley@latitudeco.com

SHOPS ON 41

1902-1908 US Highway 41, Schererville, IN 46375



RETAILER MAP

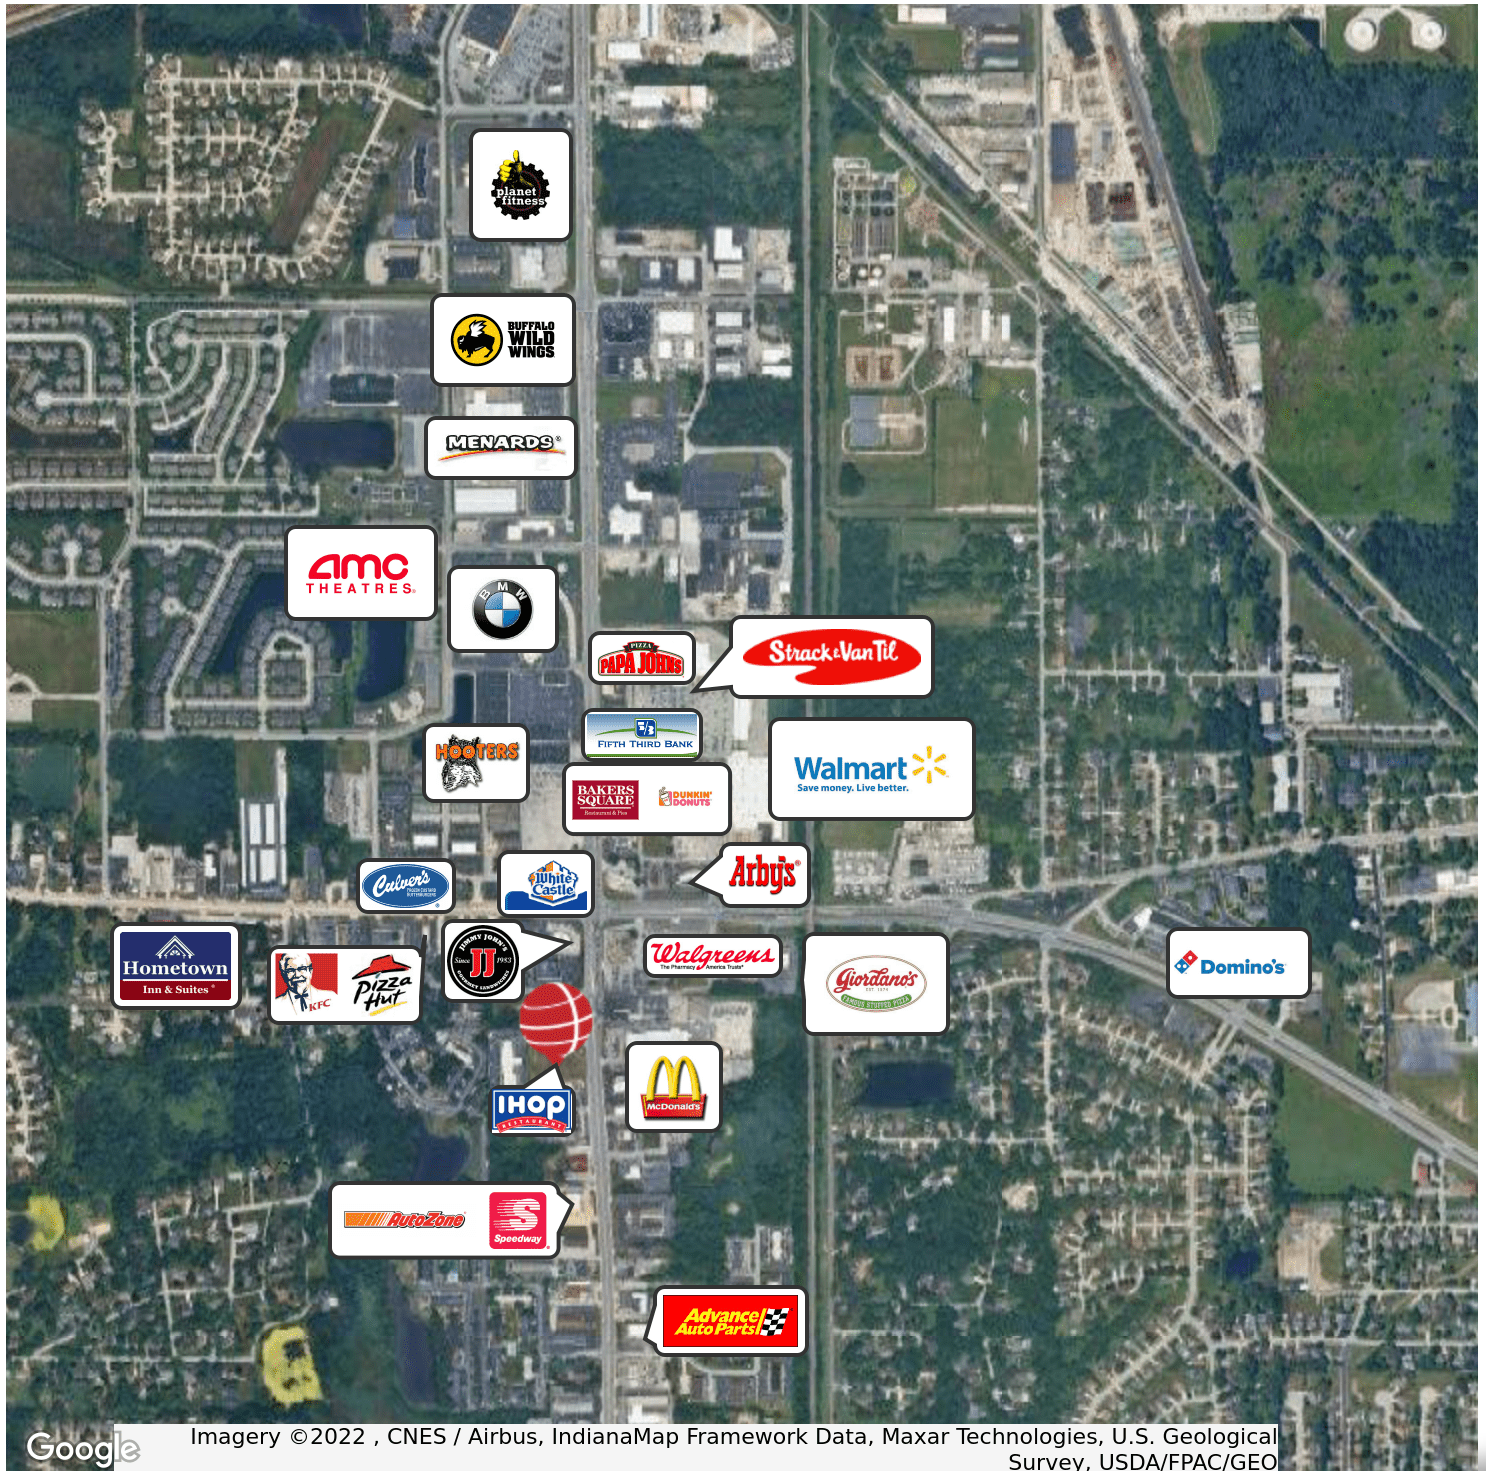

BRETT MCDERMOTT

Co-Founder/Senior Vice President
219.864.0200
bmcdermott@latitudeco.com

MYLES RAPCHAK

Principal/Vice President
219.864.0200
mrapchak@latitudeco.com

JOHN O'MALLEY

Associate Broker
219.864.0200
jomalley@latitudeco.com

• 4 •

LATITUDECO.COM

1902-1908 US Highway 41, Schererville, IN 46375



PROPOSED SITE PLAN
 1/8" = 1' TOTAL SQUARE FEET
 TOTAL PARKING SPACES - 70 SPACES
 SCALE 1" = 20'

EXISTING BUILDING LINE

60' BUILDING LINE

U.S. HIGHWAY #41

DEPRESSED CURB

LOT 2

TRUCK A 1000 SF
 TRUCK B 1000 SF
 TRUCK C 1000 SF
 TRUCK D 1000 SF
 TRUCK E 1000 SF
 TRUCK F 1000 SF

LOT 1

LOT 3

LOT 4

LOT

Co-Founder/Senior Vice President
219.864.0200
bmcdermott@latitudeco.com

Principal/Vice President
219.864.0200
mrapchak@latitudeco.com



Associate Broker
219.864.0200
jomalley@latitudeco.com

SHOPS ON 41

1902-1908 US Highway 41, Schererville, IN 46375



LOCATION MAPS

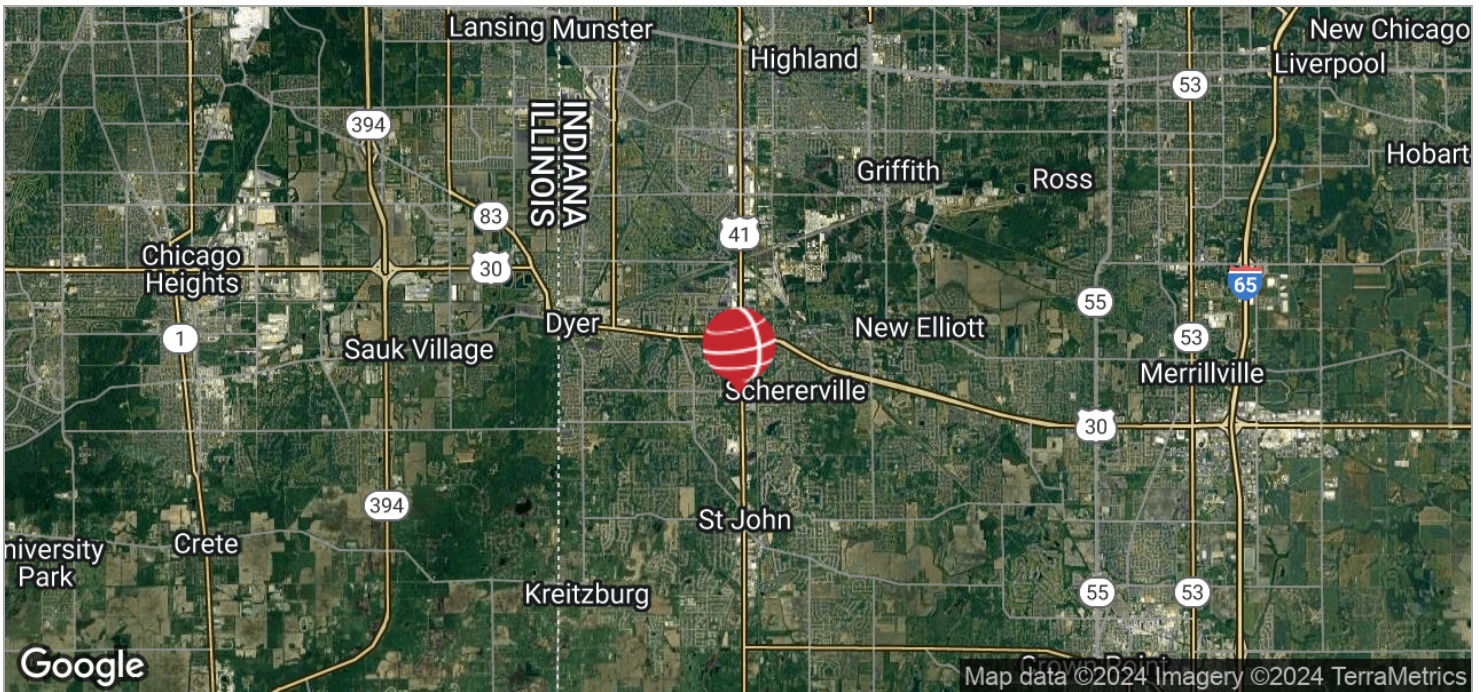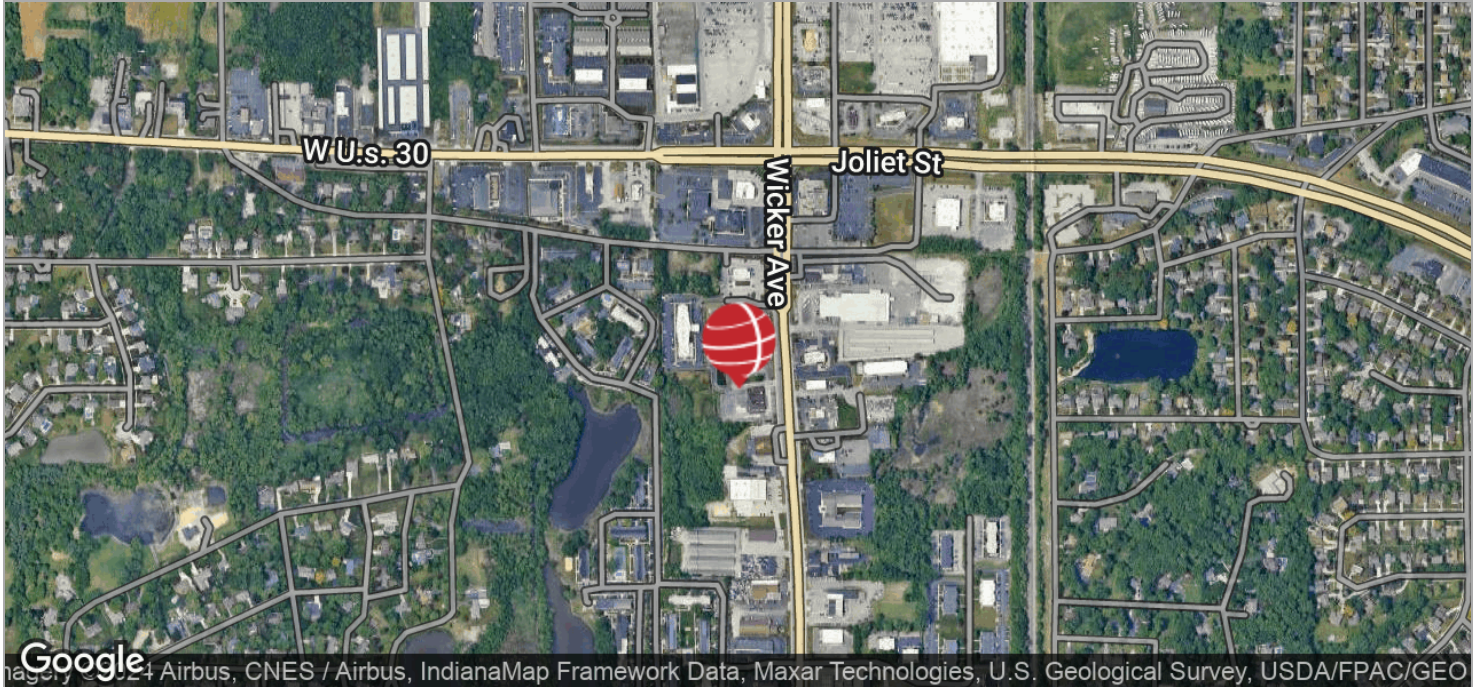

BRETT MCDERMOTT

Co-Founder/Senior Vice President
219.864.0200
bmcdermott@latitudeco.com

MYLES RAPCHAK

Principal/Vice President
219.864.0200
mrachak@latitudeco.com

JOHN O'MALLEY

Associate Broker
219.864.0200
jomalley@latitudeco.com

• 6 •


LATITUDECO.COM

SHOPS ON 41

1902-1908 US Highway 41, Schererville, IN 46375



DEMOGRAPHICS MAP & REPORT

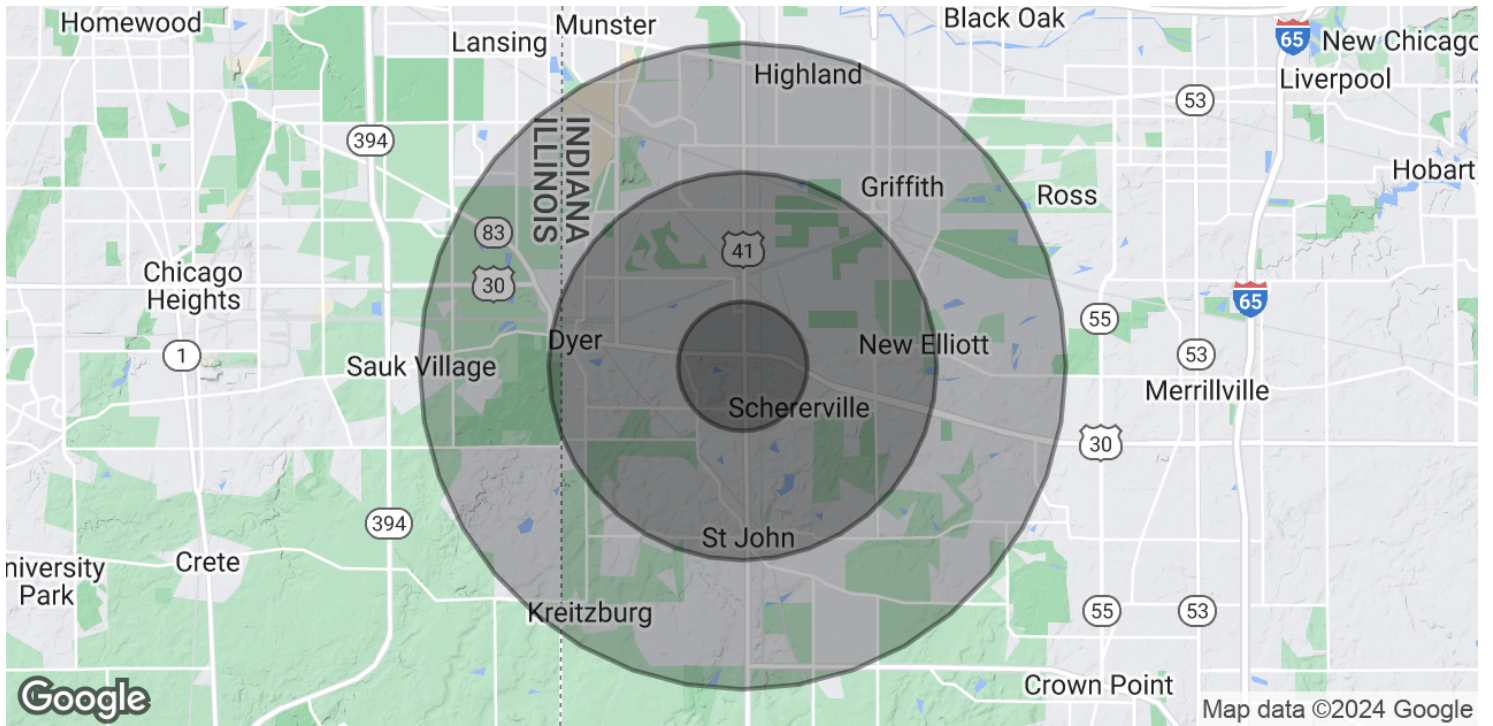

POPULATION

	1 MILE	3 MILES	5 MILES
Total Population	7,103	48,952	144,093
Average age	40.1	41.6	40.2
Average age (Male)	38.5	40.3	38.7
Average age (Female)	42.4	43.4	41.8

HOUSEHOLDS & INCOME

	1 MILE	3 MILES	5 MILES
Total households	2,863	18,879	53,707
# of persons per HH	2.5	2.6	2.7
Average HH income	\$77,604	\$84,303	\$81,685
Average house value	\$228,782	\$232,457	\$213,258

* Demographic data derived from 2020 ACS - US Census

BRETT MCDERMOTT

Co-Founder/Senior Vice President
219.864.0200
bmcdermott@latitudeco.com

MYLES RAPCHAK

Principal/Vice President
219.864.0200
mrapchak@latitudeco.com

JOHN O'MALLEY

Associate Broker
219.864.0200
jomalley@latitudeco.com

• 7 •
LATITUDECO.COM