

860 OLD VESTAL ROAD
PROPOSED ENLARGEMENT AND CONVERSION
WITH 128 RESIDENTIAL UNITS


APARTMENT SUMMARY						
LEVEL	GARDEN 1-BED	GARDEN 2-BED	1-BED APT	2-BED APT	3-BED APT	TOTAL
1ST FLOOR	6	7	5	14	5	37
2ND FLOOR	0	0	11	23	5	38
3RD FLOOR	0	0	11	22	5	38
4TH FLOOR	0	0	0	11	4	15
TOTAL	6	7	27	69	19	128



1 PROPOSED FRONT FACADE



2 PROPOSED SKYLINE
 NTS

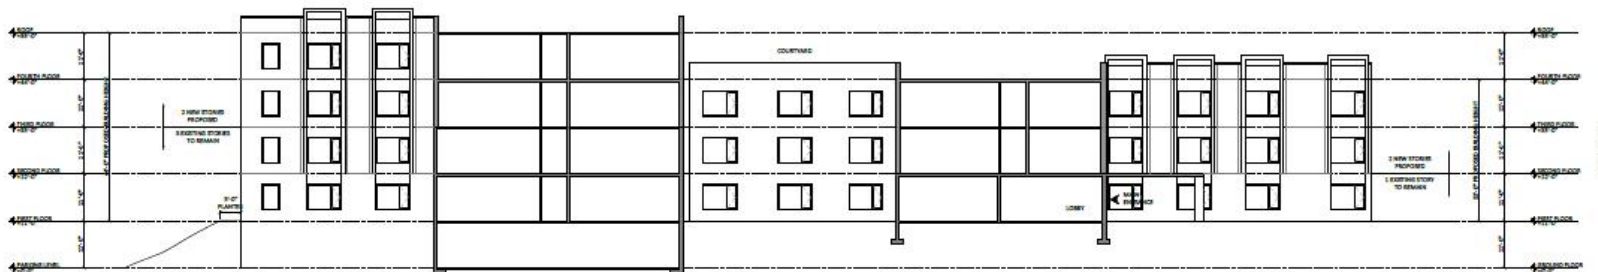

3 PROPOSED BUILDING SECTION
 3/32" = 1'-0"

ARCHITECT

PROJECT:
 860 OLD VESTAL ROAD
 ADDRESS:
 860 OLD VESTAL ROAD
 VESTAL, NY 13850


THESE RENDERINGS AND SPECIFICATIONS ARE FOR INFORMATION ONLY AND DO NOT CONSTITUTE A CONTRACT. THE ARCHITECT ASSUMES NO LIABILITY FOR THE ACCURACY OF THE INFORMATION PROVIDED HEREIN. THE ARCHITECT SHALL NOT BE RESPONSIBLE FOR THE ACCURACY OF THE INFORMATION PROVIDED HEREIN. THE ARCHITECT SHALL NOT BE RESPONSIBLE FOR THE ACCURACY OF THE INFORMATION PROVIDED HEREIN.

NO.	DATE	DESCRIPTION

RENDERING, PROPOSED
 SKYLINE, PROPOSED
 SECTION, AND UNIT COUNT

DATE: 08/11/2020
 DRAWN BY: J. J. J. J. J.
 CHECKED BY: J. J. J. J. J.
 SCALE: 1/8" = 1'-0"

Ground floor plan

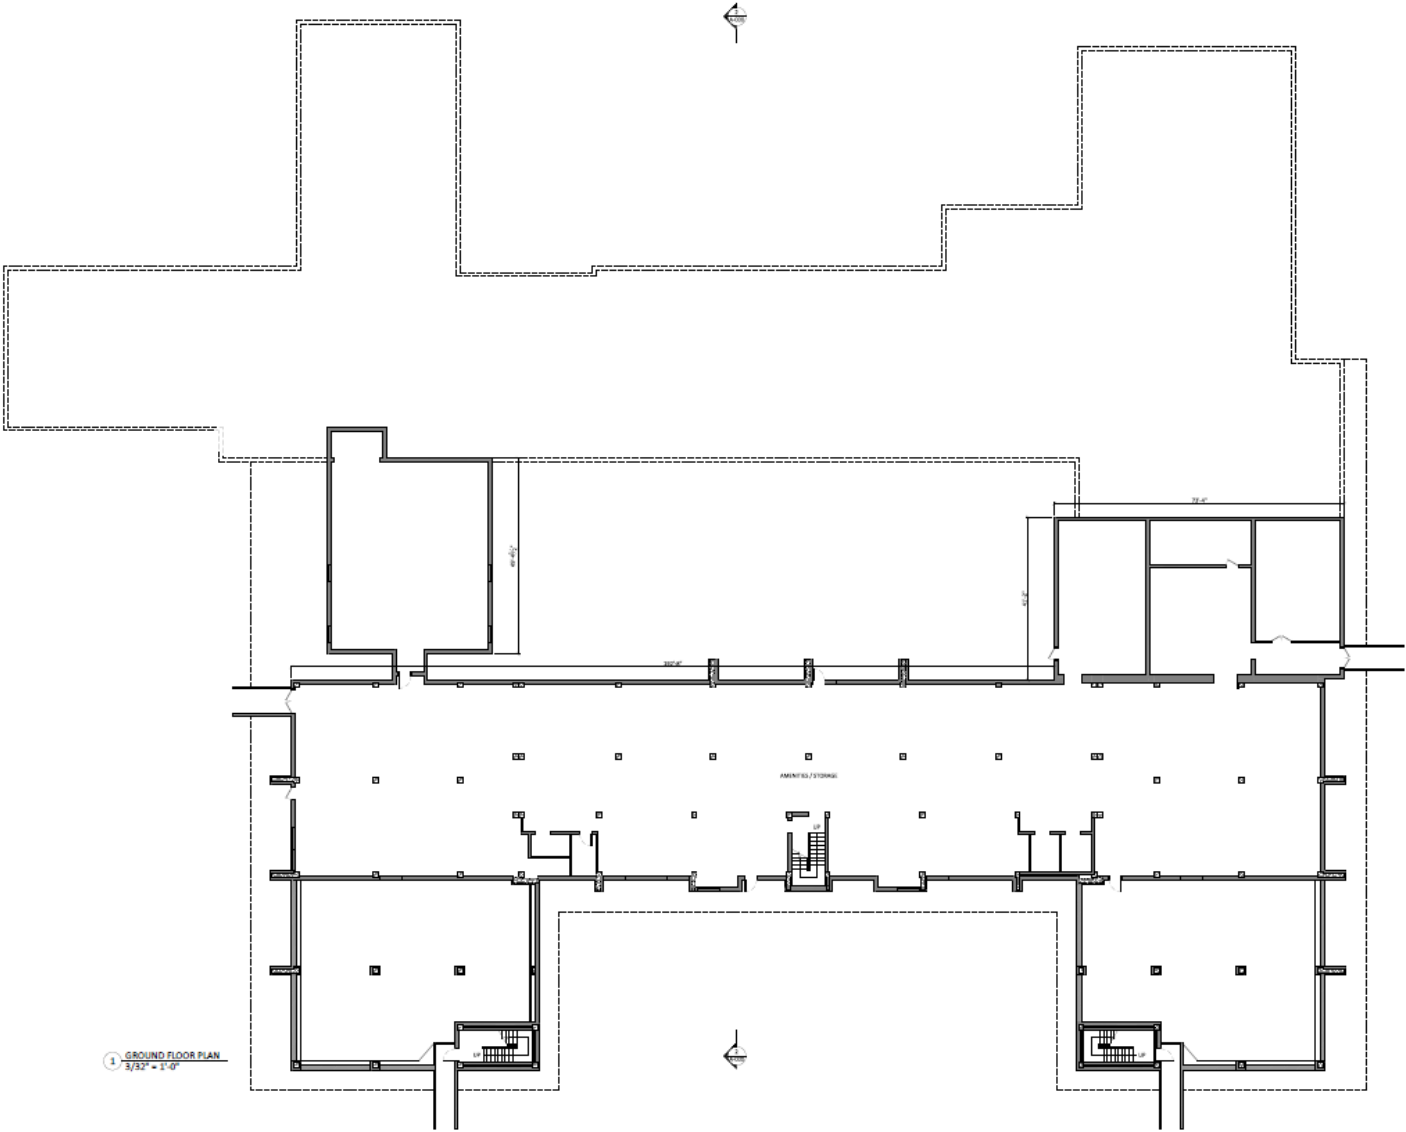

1 GROUND FLOOR PLAN
3/32" = 1'-0"



PROJECT
500 OLD VESTAL ROAD
ADDRESS
500 OLD VESTAL ROAD
VESTAL, NY 13850

THESE PLANS WERE PREPARED BY THE ARCHITECT FOR THE CLIENT AND ARE TO BE USED ONLY FOR THE PROJECT AND SITE SPECIFICALLY IDENTIFIED HEREIN. ANY REUSE OR MODIFICATION OF THESE PLANS WITHOUT THE WRITTEN CONSENT OF THE ARCHITECT IS PROHIBITED.


REVISIONS	
NO.	DESCRIPTION




GROUND FLOOR
SCHEMATIC PLAN

Scale: 3/32" = 1'-0"
A-100.00
10/10/2024


1St floor plan

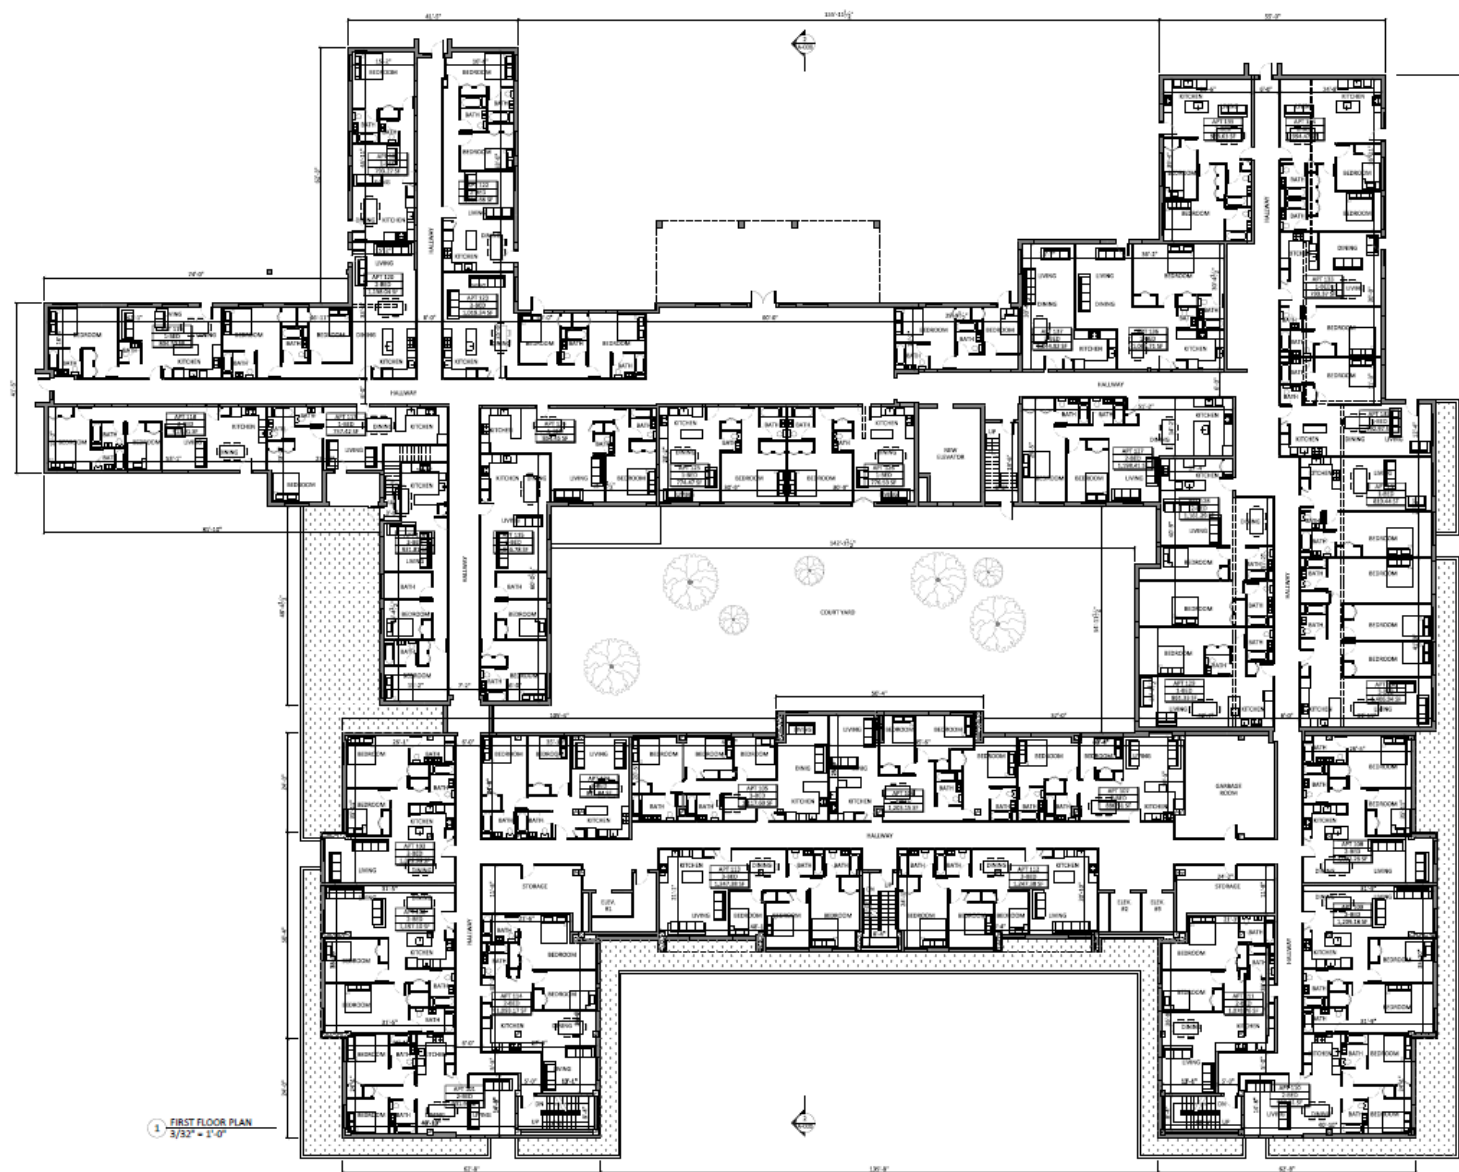


2nd floor plan

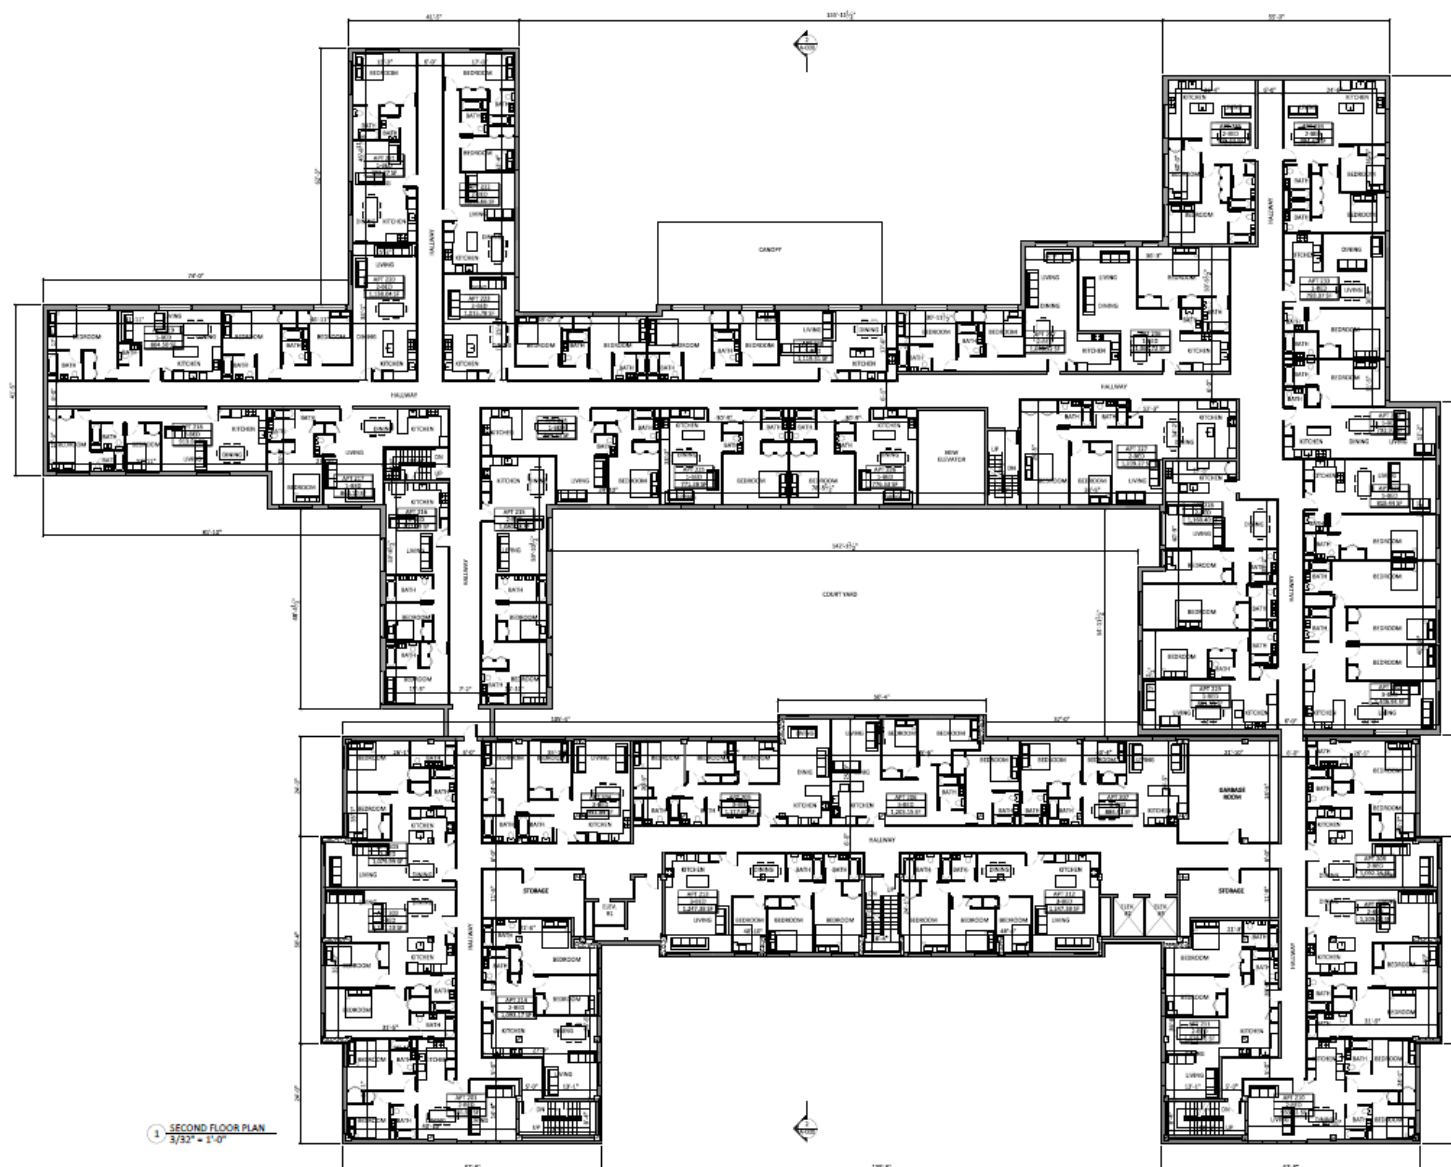

3rd floor plan

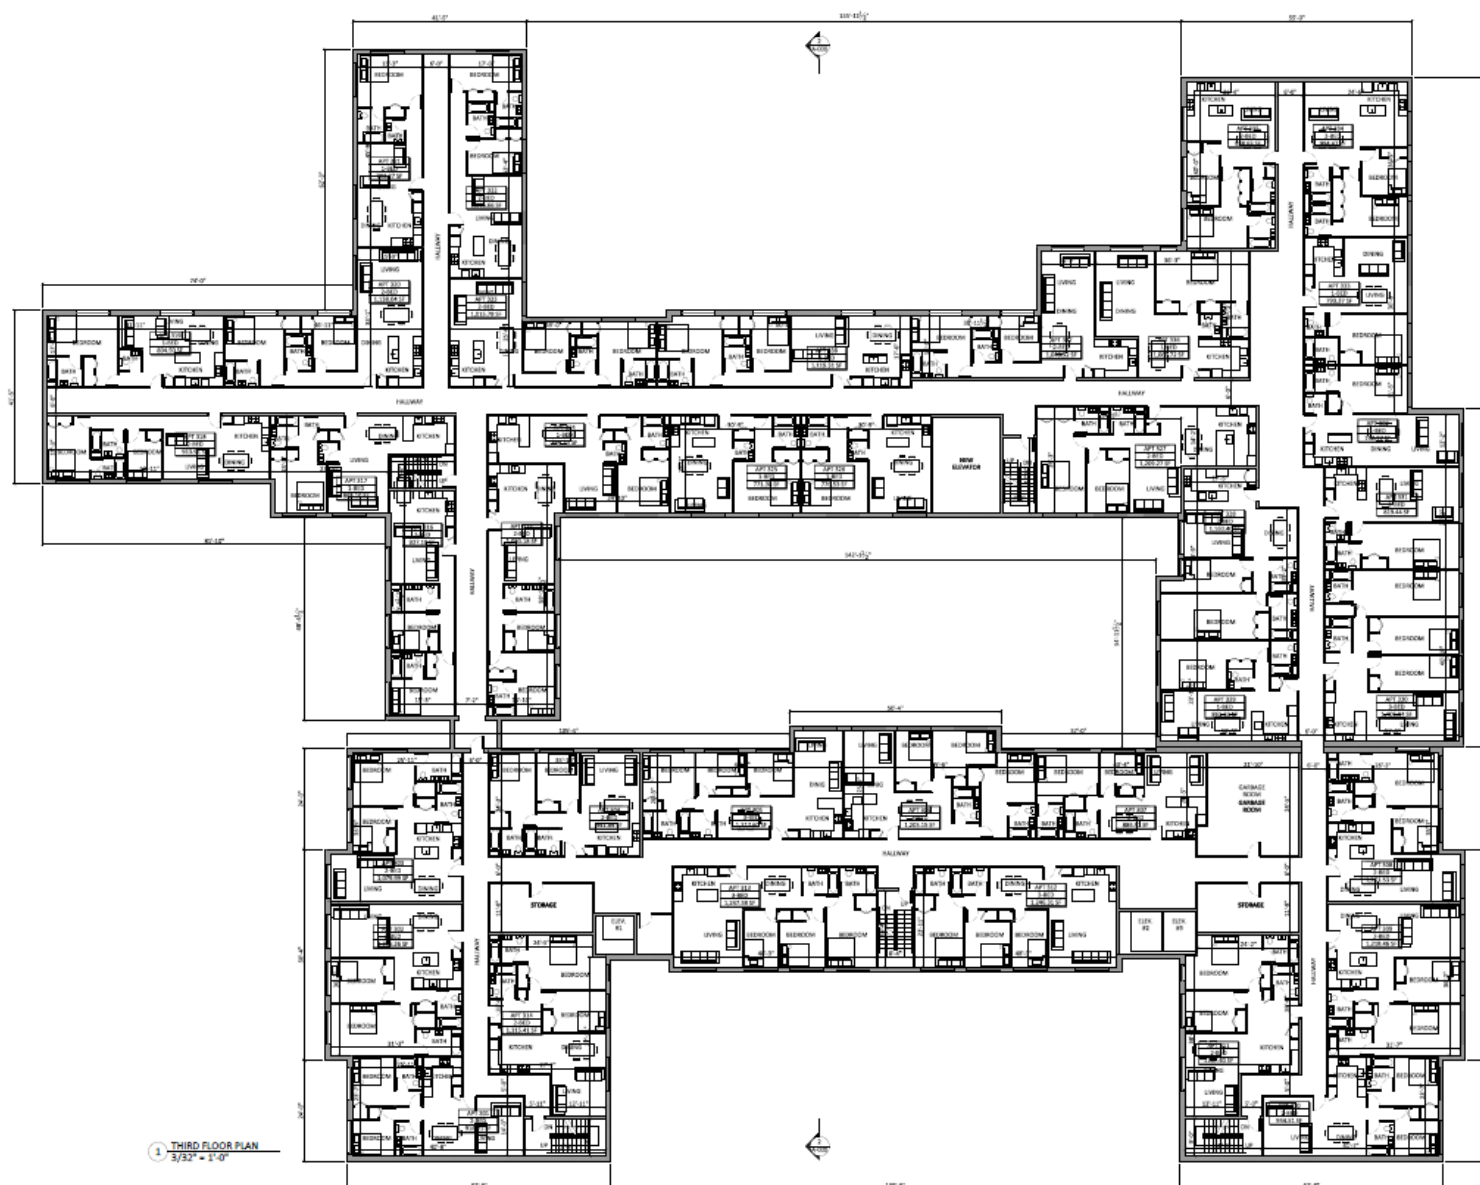

4th floor plan

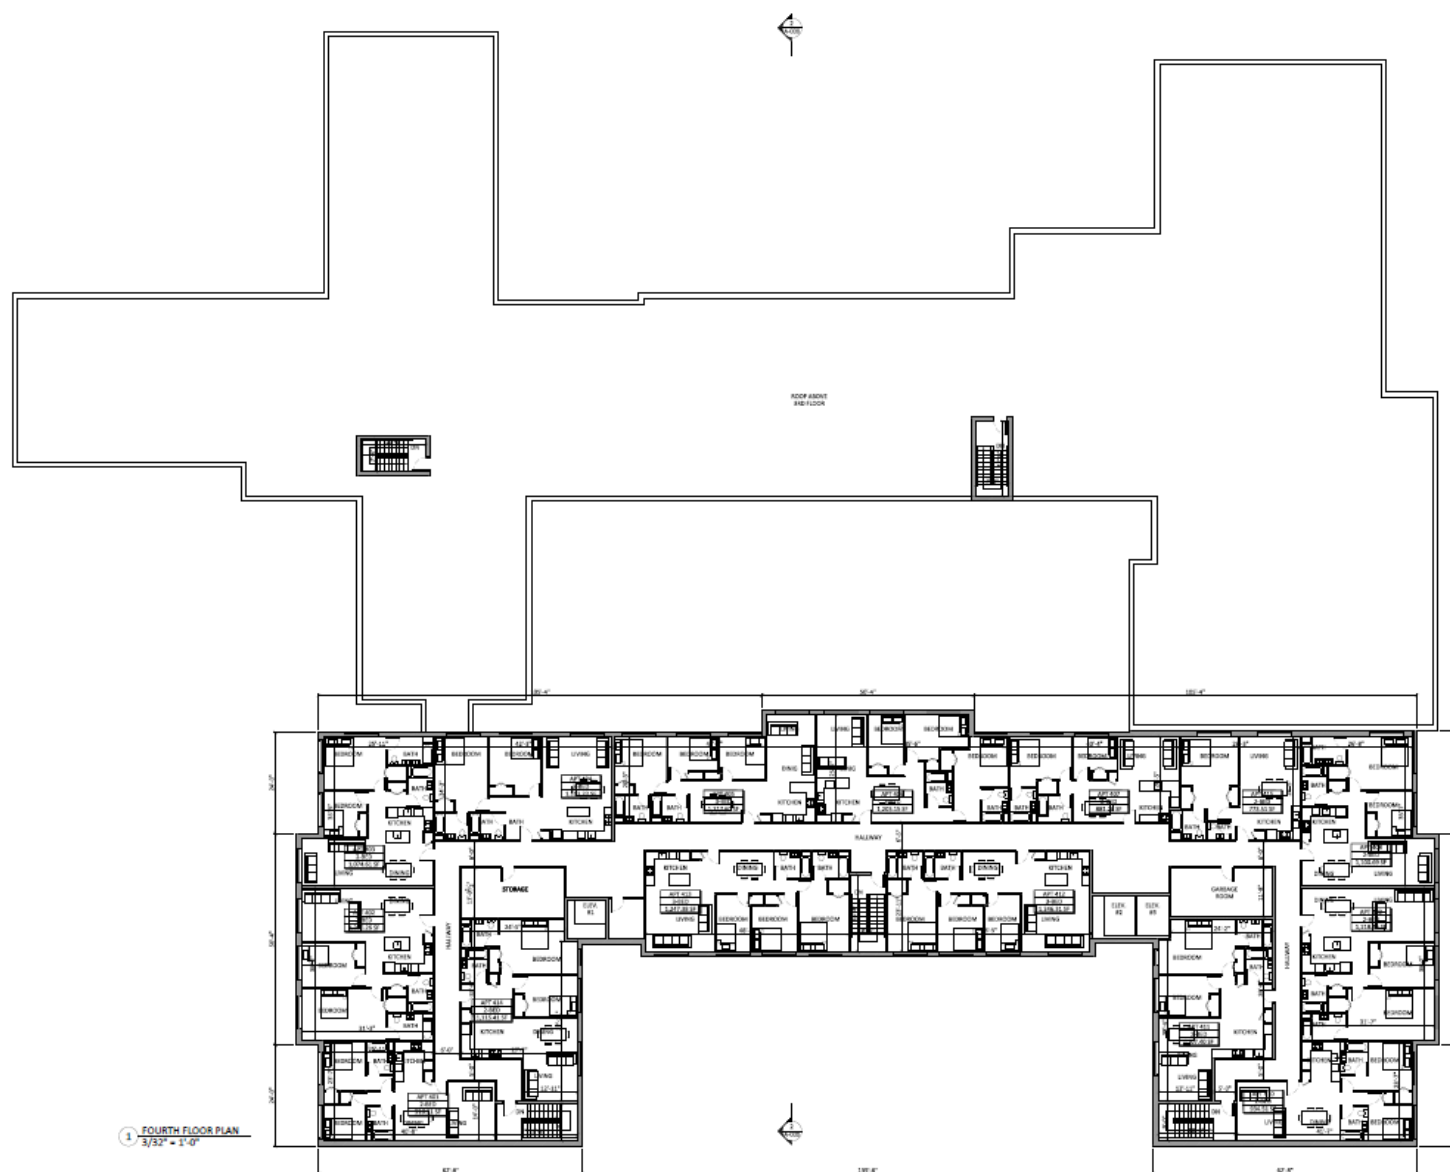

Proposed unit breakdown

APARTMENT SUMMARY						
LEVEL	GARDEN 1-BED	GARDEN 2-BED	1-BED APT	2-BED APT	3-BED APT	TOTAL
1ST FLOOR	6	7	5	14	5	37
2ND FLOOR	0	0	11	22	5	38
3RD FLOOR	0	0	11	22	5	38
4TH FLOOR	0	0	0	11	4	15
TOTAL	6	7	27	69	19	128
