


[illegible]


GENERAL NOTES

1. WORK IS REVISION TO PERMIT B1606977.
2. CONTRACTOR SHALL VISIT SITE TO DETERMINE AND VERIFY ALL EXISTING CONDITIONS.
3. OWNER TO SELECT ALL FINISHES.
4. OWNER TO SELECT ALL PLUMBING FIXTURES.
5. SEE A.0012 FOR KITCHEN / DISHWASHING EQUIPMENT.

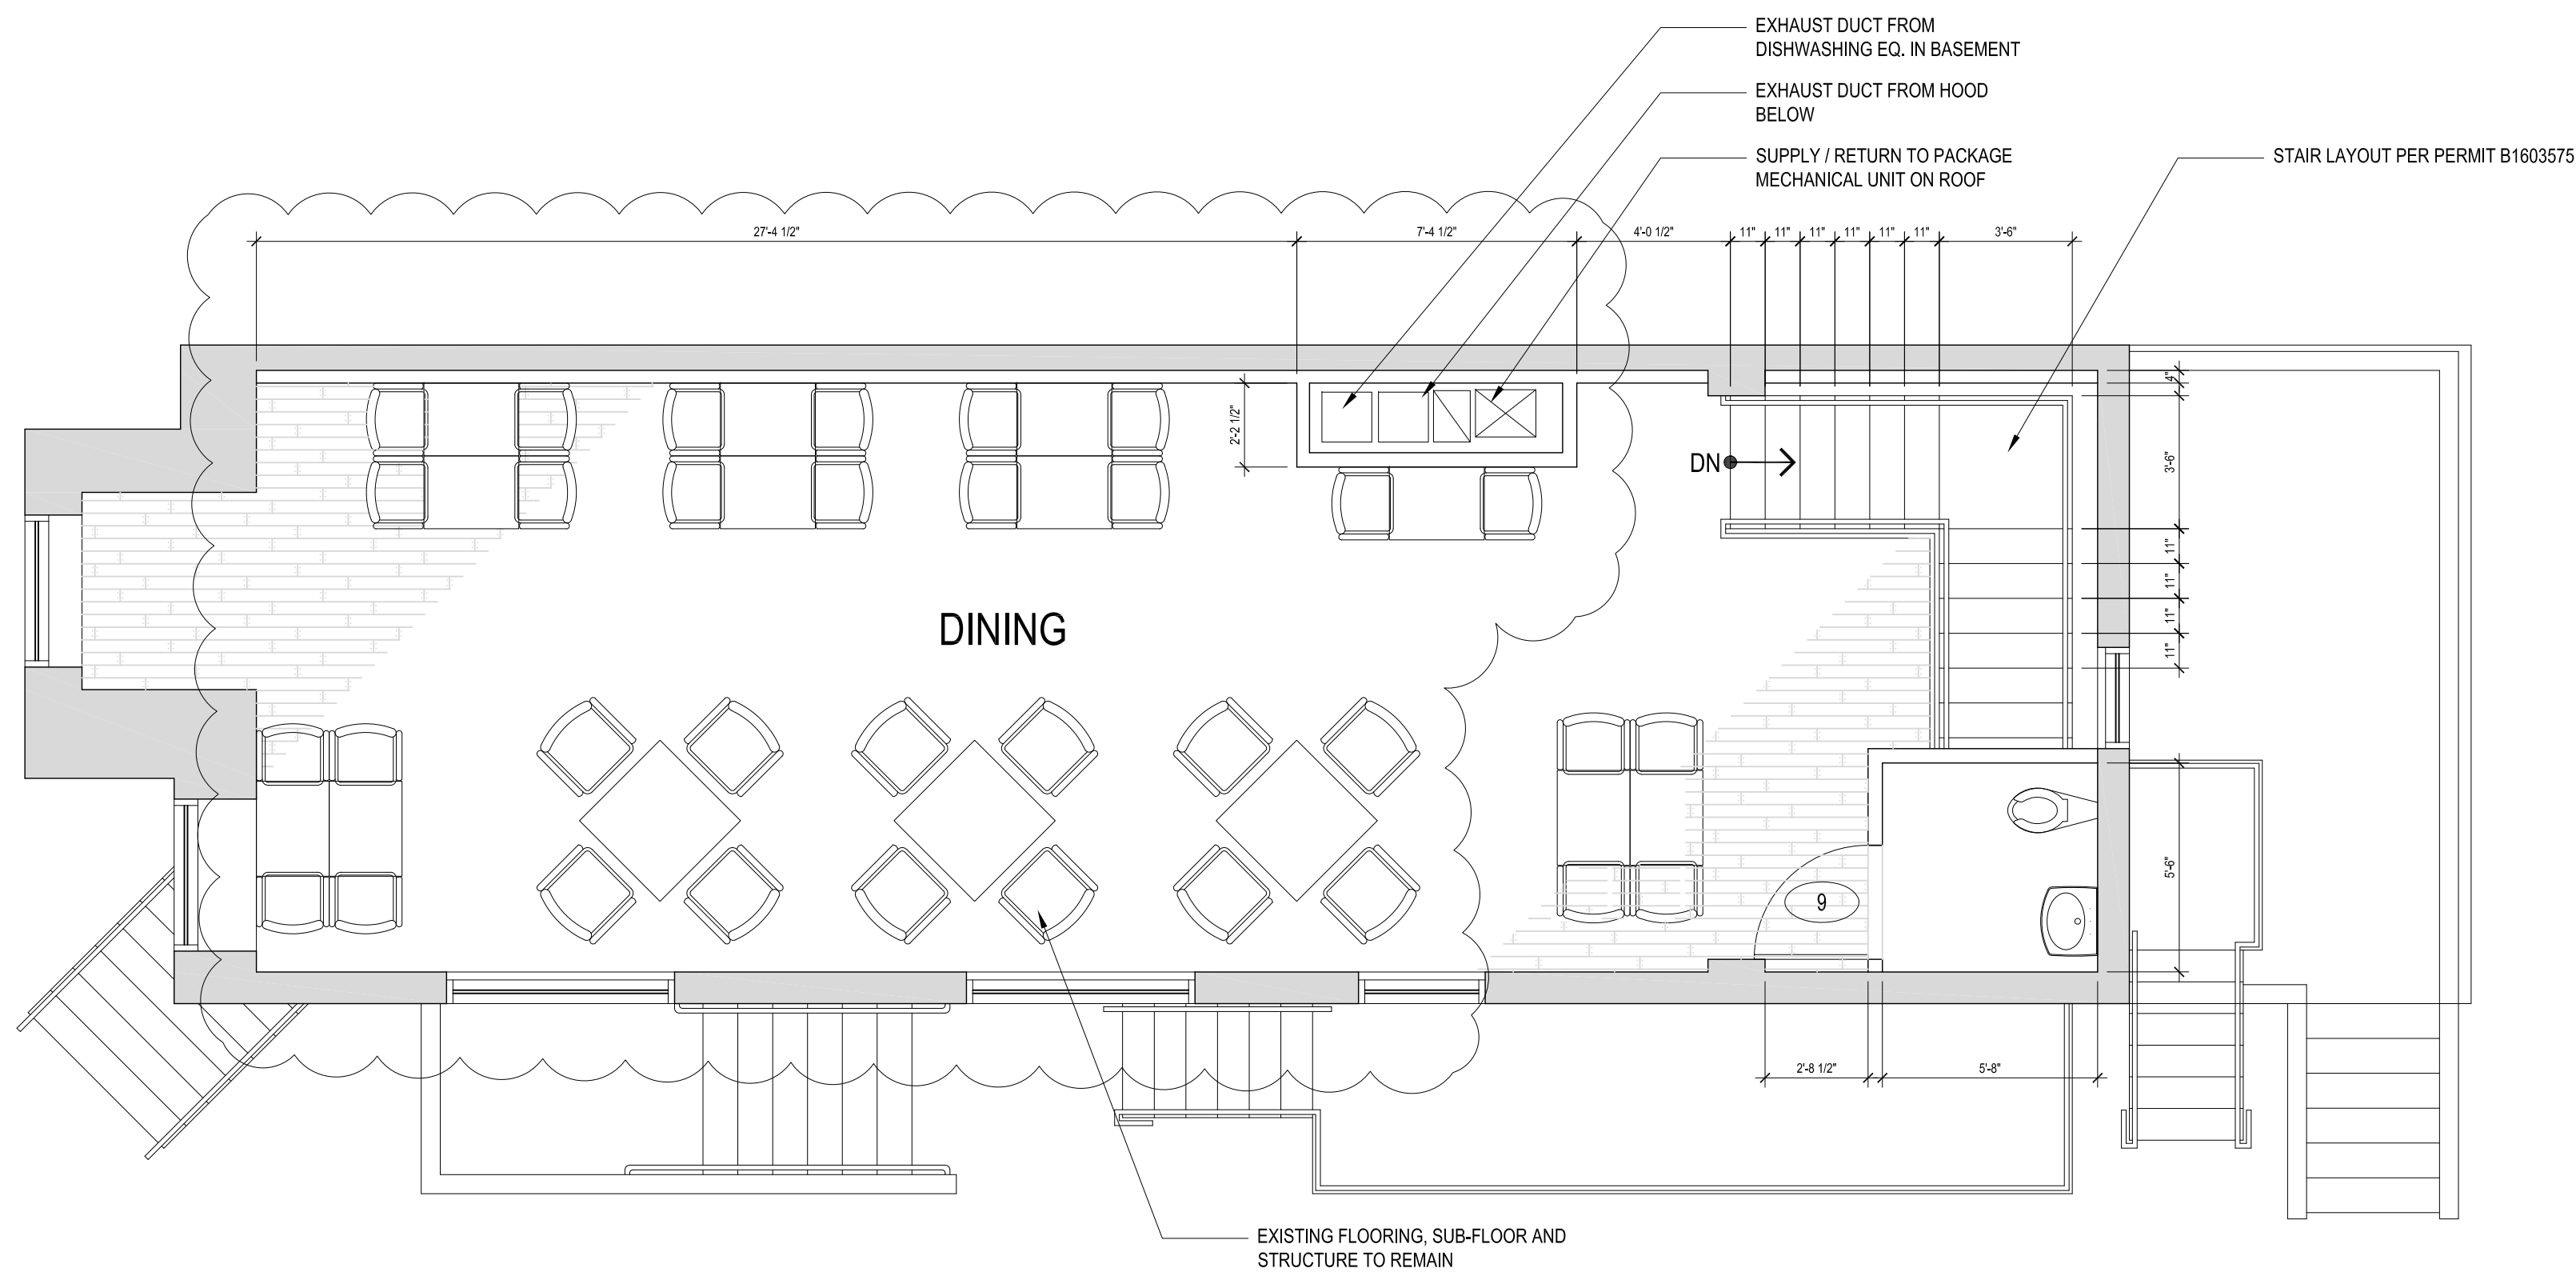

1 PROPOSED SECOND FLOOR
1/4" = 1'-0"

EQUIPMENT SCHEDULE

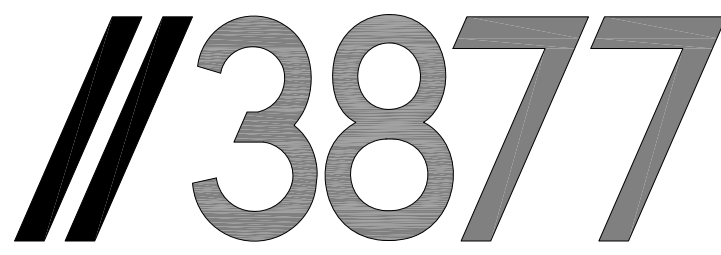[illegible]

3333 K STREET NW_SUITE 60
WASHINGTON, DC 20007
[T] 202.350.4244
[F] 202.350.4245
[W] WWW.3877.DESIGN

Copyright Notice

STUDIO3877 expressly reserves its common law copyright and other property rights to these plans. these plans are not to be reproduced, changed, or copied in any form or manner whatsoever, nor are they to be assigned to any third party, without first obtaining the express written permission and consent of STUDIO3877.

Consultants


DRAWING DATA

PROJECT: SECOND COUSIN LLC

ADDRESS: 786 HARVARD STREET NW
WASHINGTON, DC 20001

[illegible]

SEAL & SIGNATURE

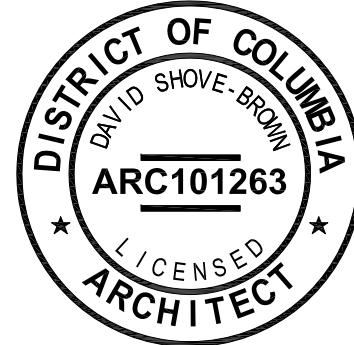

DRAWING: PROPOSED FLOOR PLANS
PROJECT NO: 2016.46
DATE: 04 MAY 2016
SCALE: AS NOTED

A.0012 