





PROJECT DATA

WIDTH OF PATIO: 53'-8"
DEPTH OF PATIO: 18'-10"

TOTAL PATIO AREA: 1019.00 SQ. FT.
TOTAL USABLE AREA: 850.00 SQ. FT.

TOTAL OCCUPANCY: 850 SQ. FT. / 15 SQ. FT. PER PERSON = 56 TOTAL

SYMBOLS

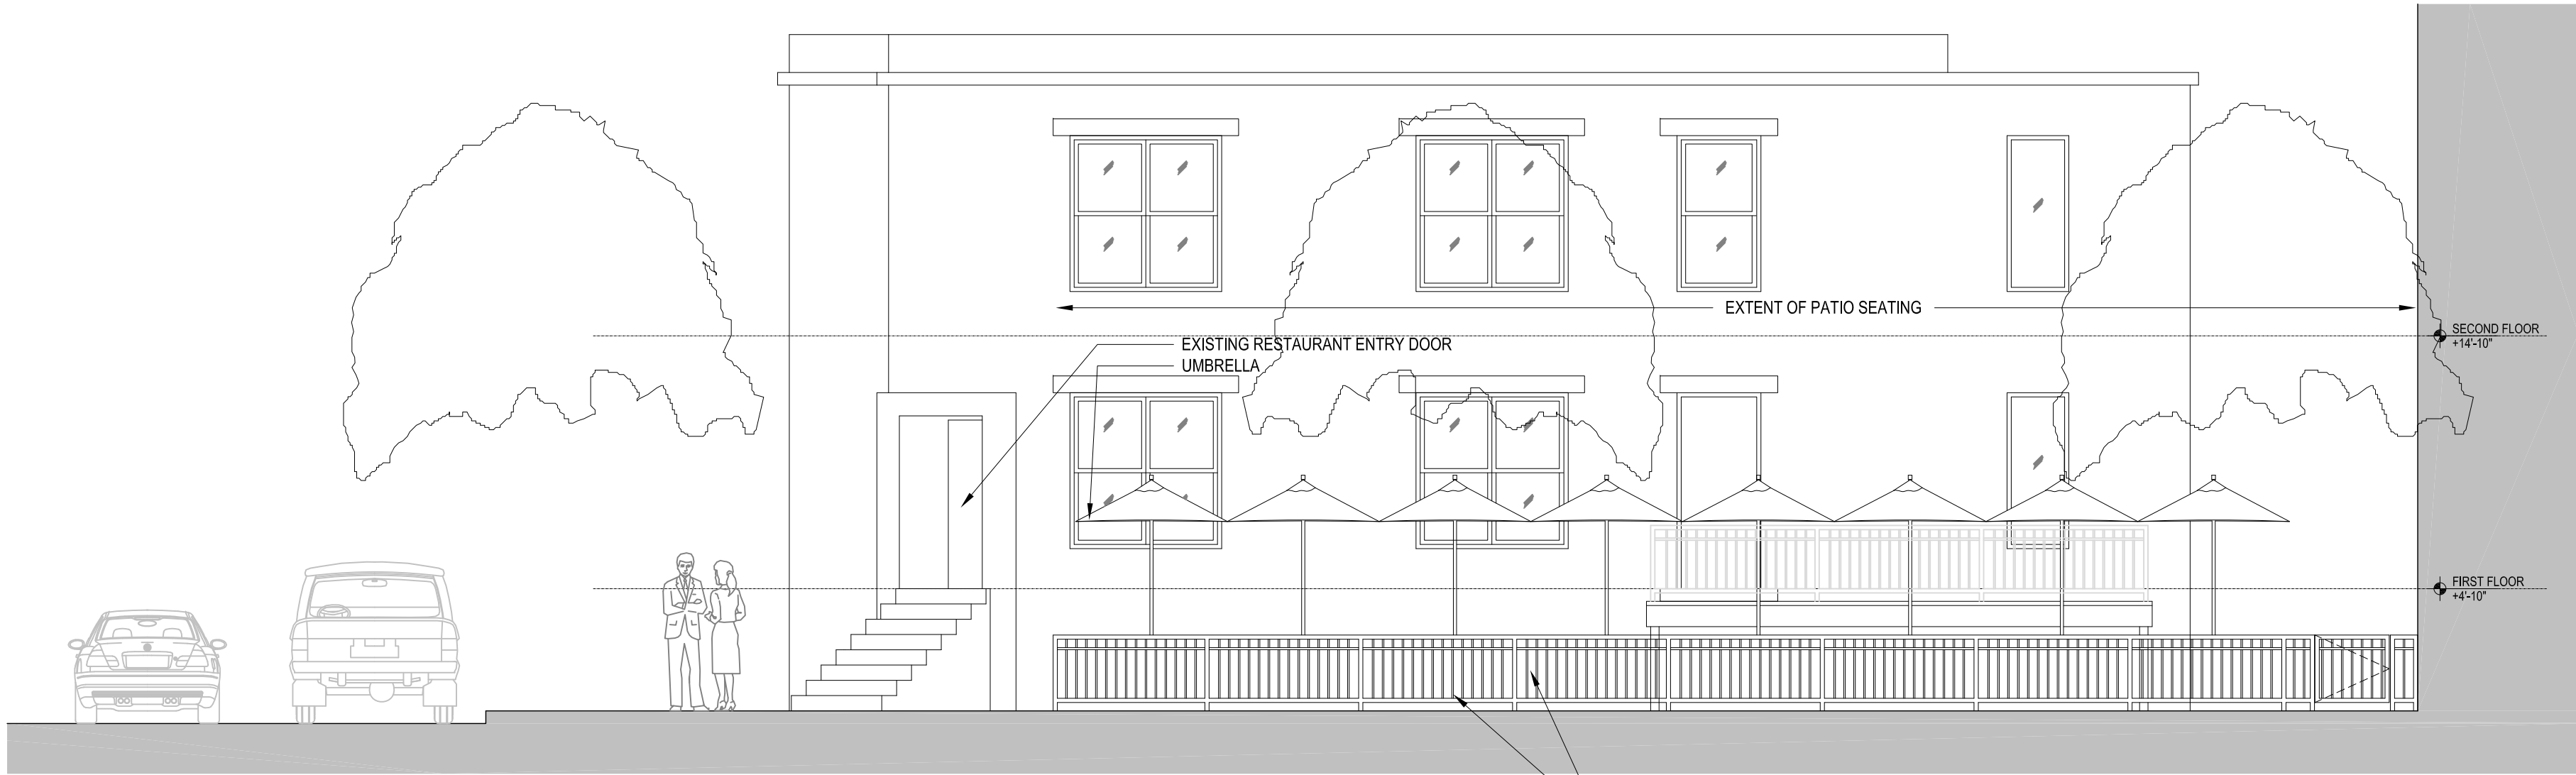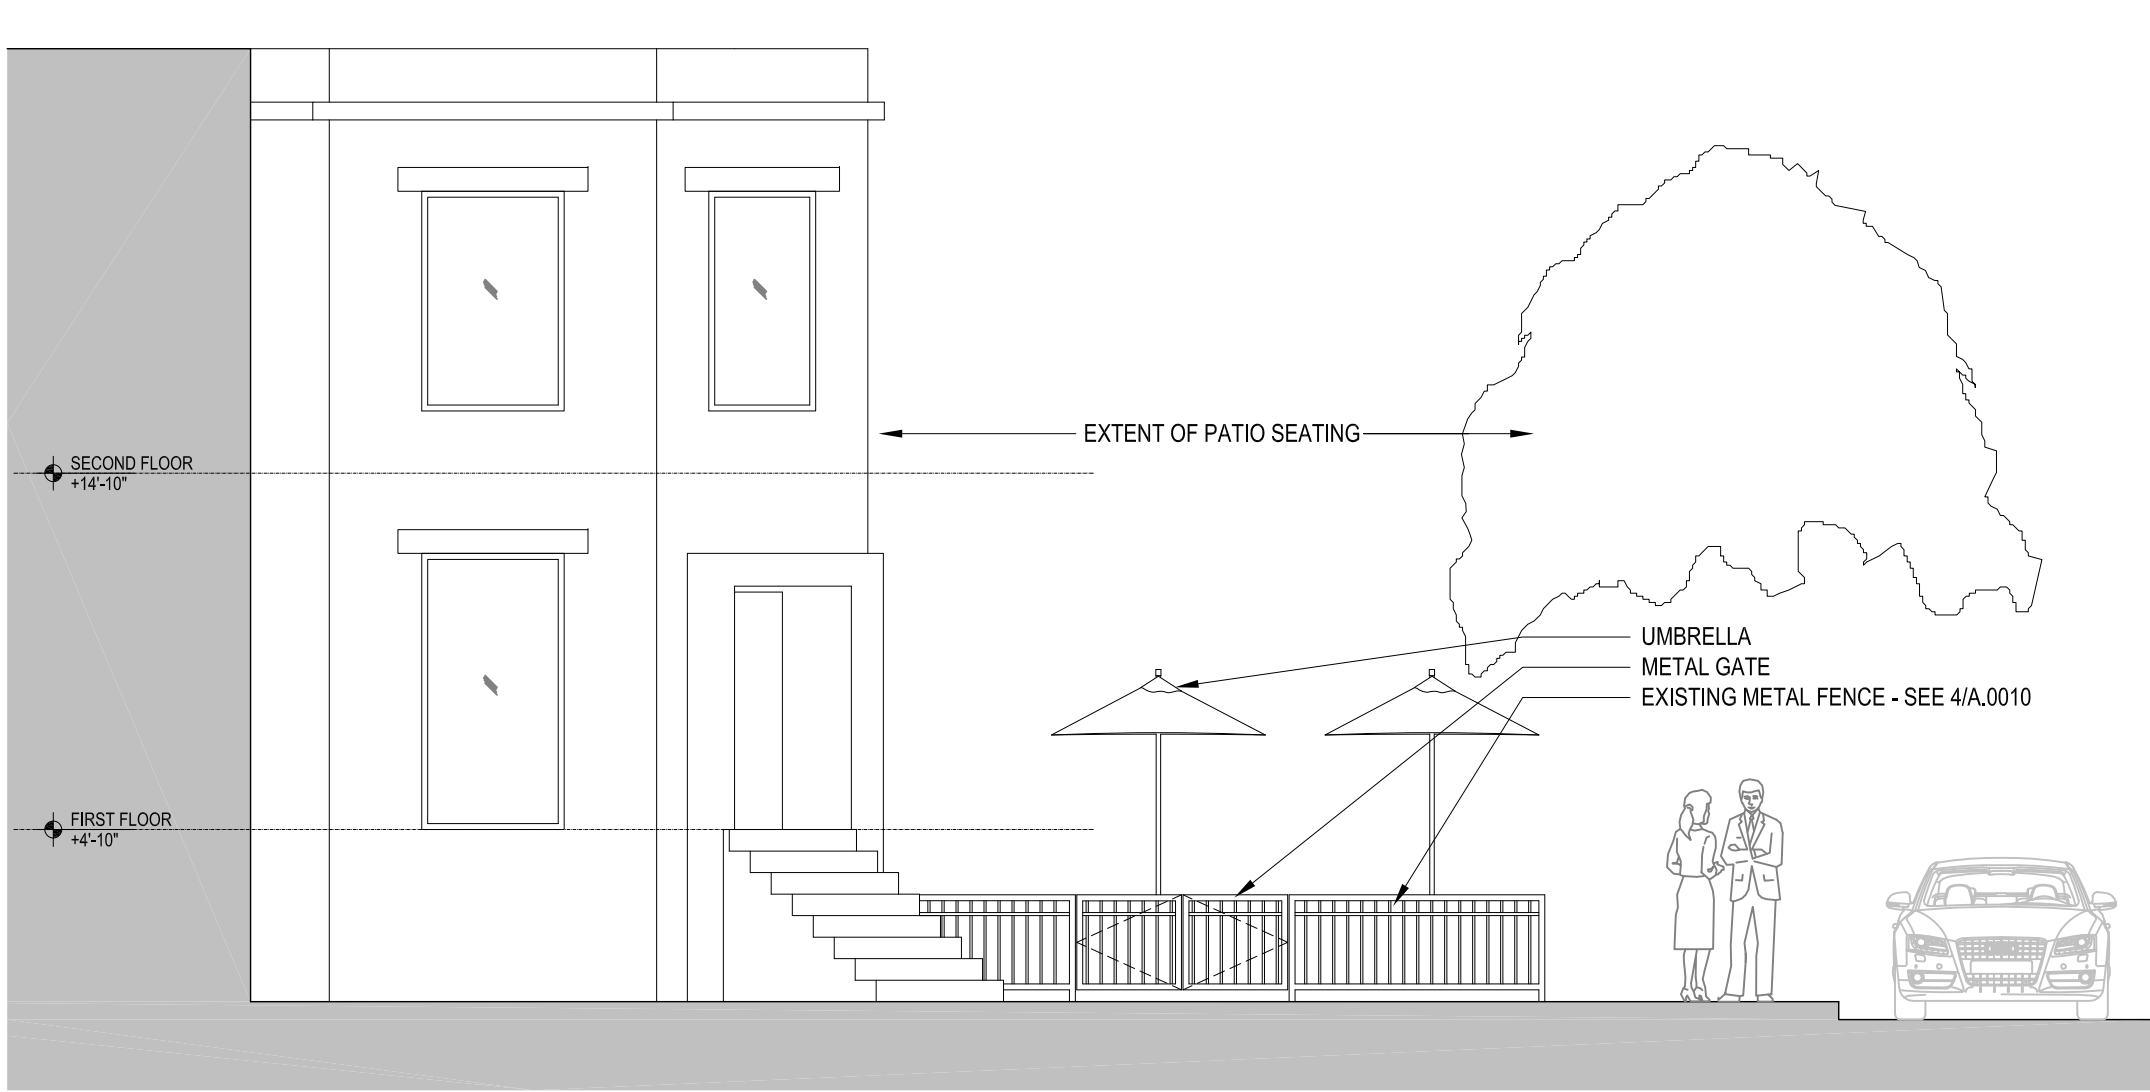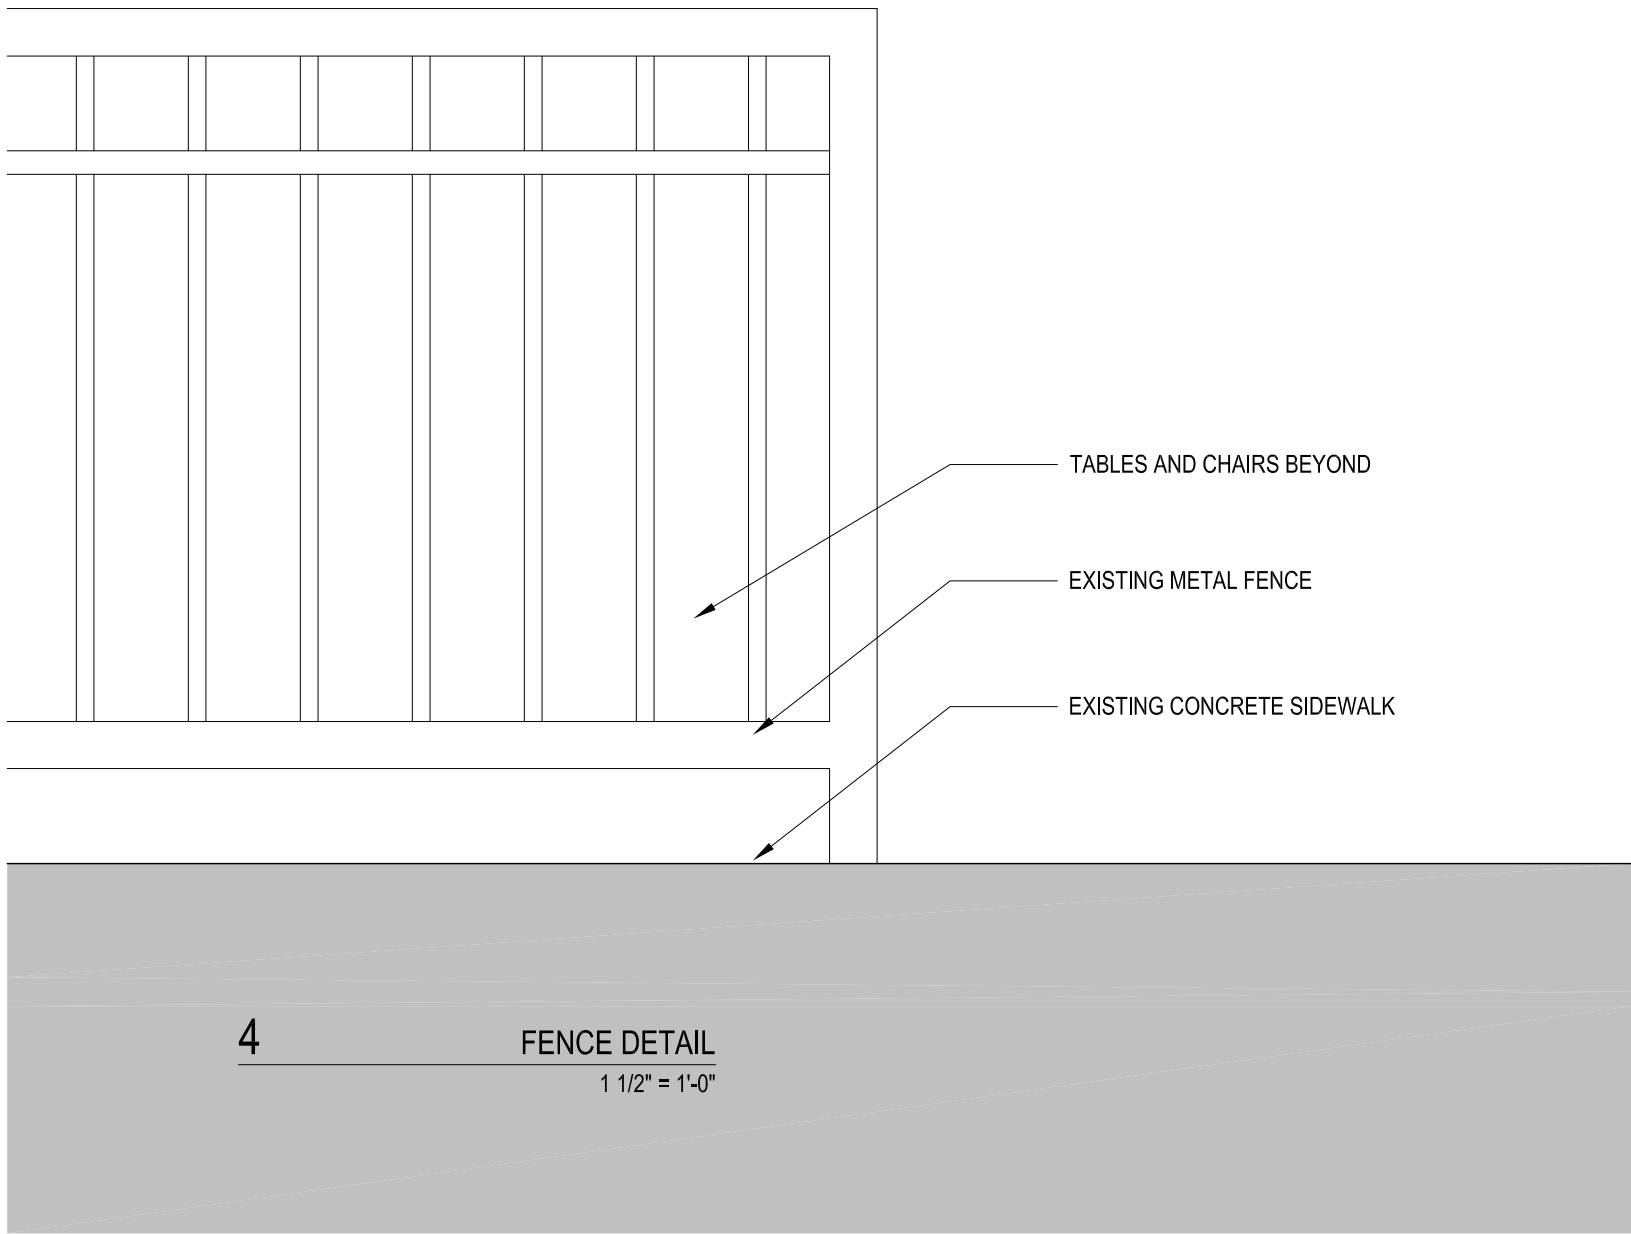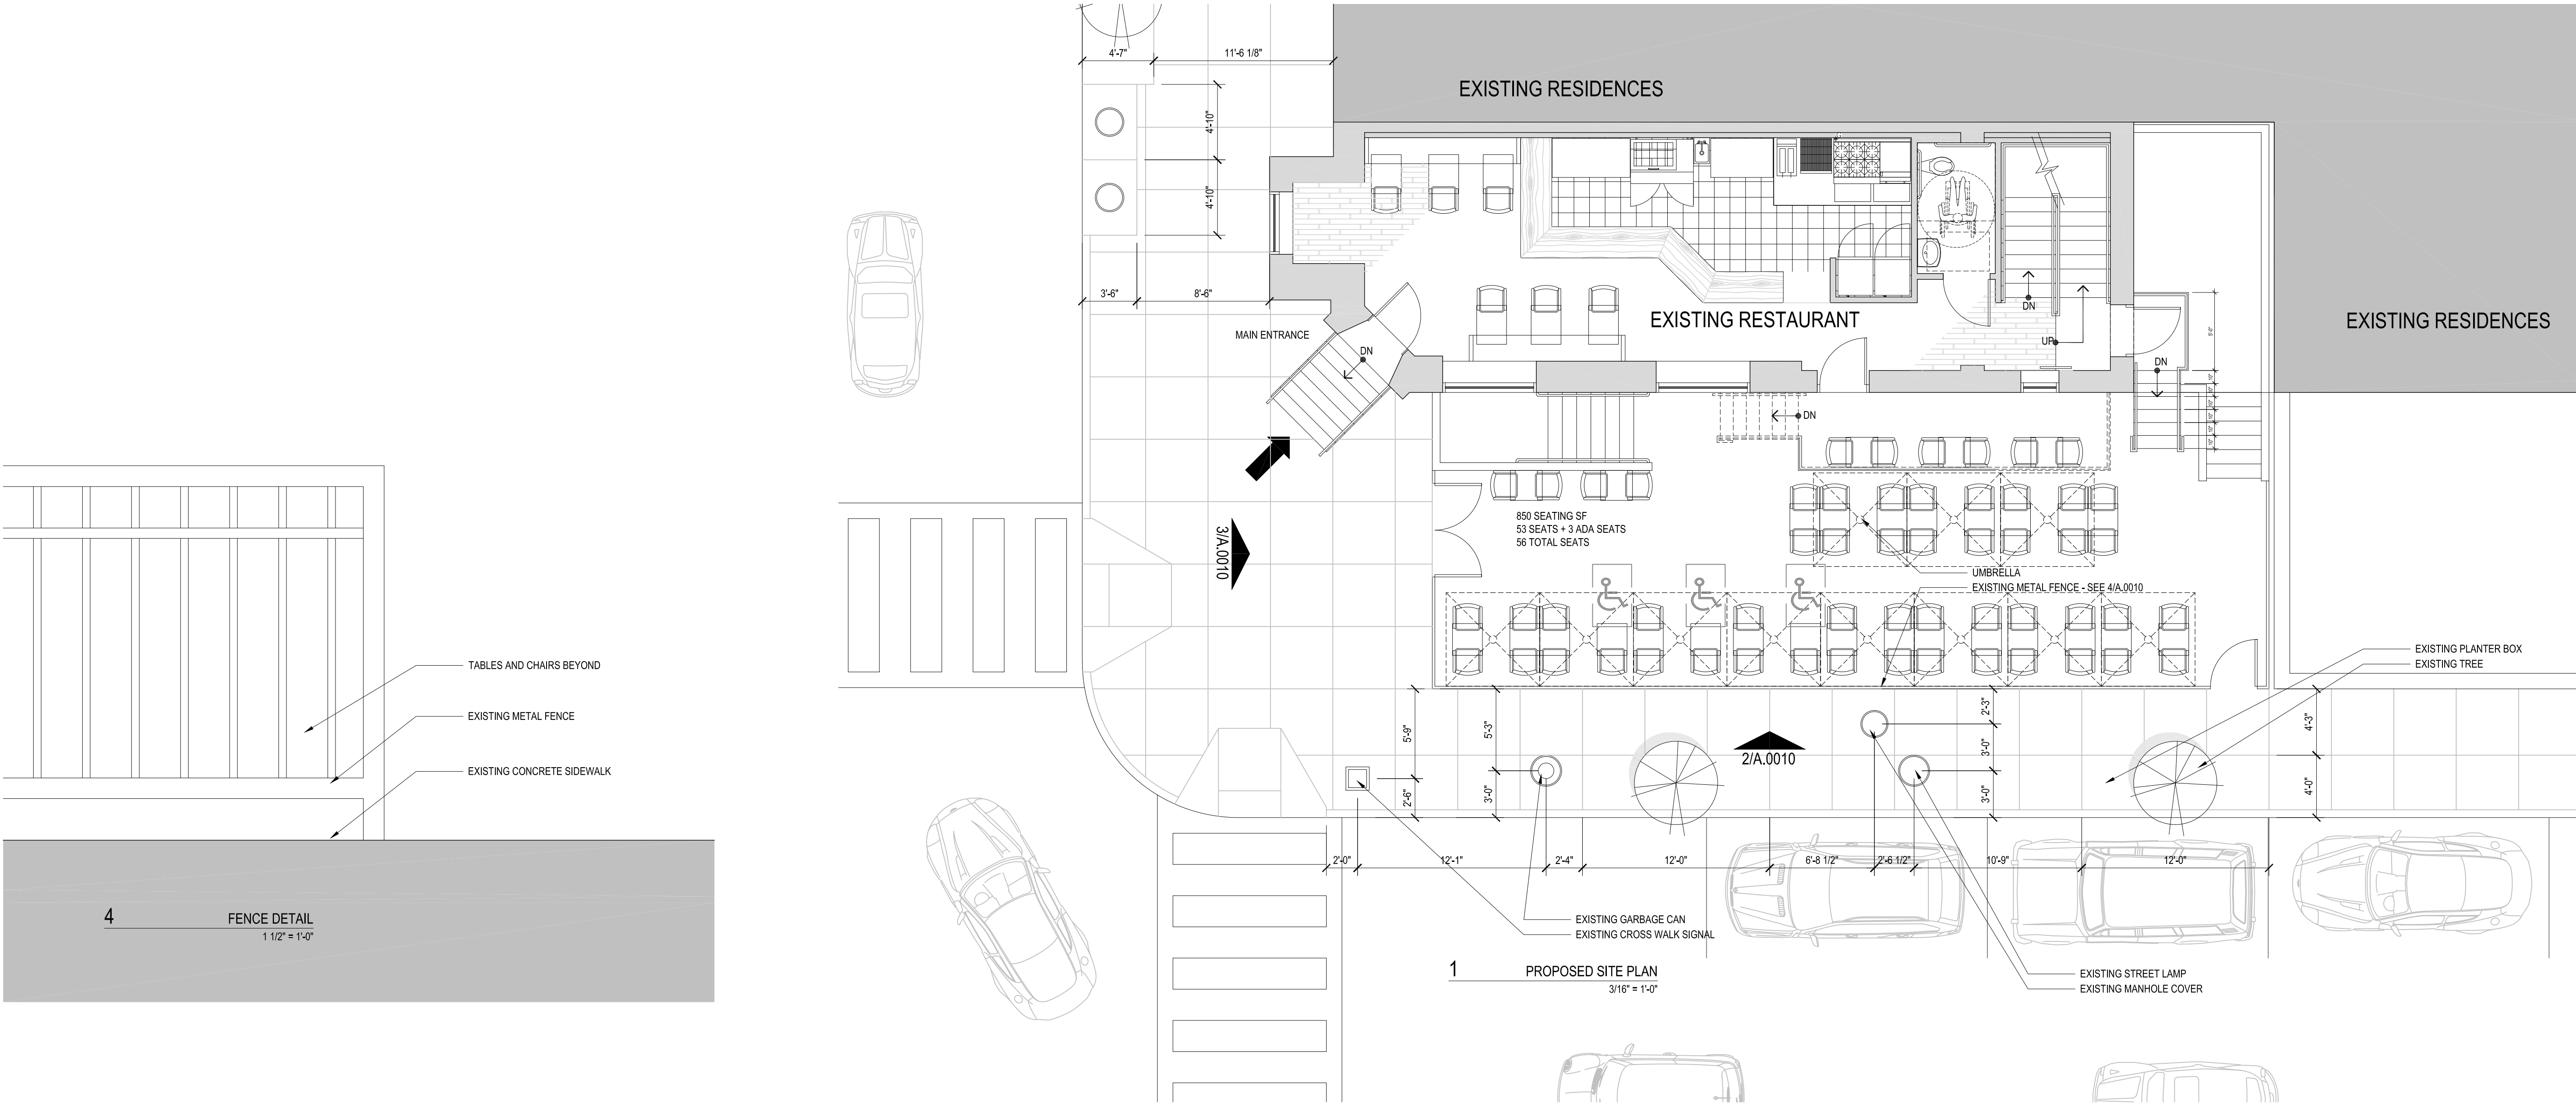

//3877

3333 K STREET NW, SUITE 60
WASHINGTON, DC 20007
[T] 202.350.4244
[F] 202.350.4245
[W] WWW.3877.DESIGN

Copyright Notice
STUDIO3877 expressly reserves its common law copyright and other property rights to these plans. These plans are not to be reproduced, changed, or copied in any form or manner whatsoever, nor are they to be assigned to any third party, without first obtaining the express written permission and consent of STUDIO3877.

Consultants

DRAWING DATA
PROJECT: SECOND COUSIN LLC
ADDRESS: 786 HARVARD STREET NW
WASHINGTON, DC 20001

REVISION NO:	ISSUED DATE:
.01	ISSUED FOR REVIEW - 05.04.16
.02	ISSUED FOR REVISION - 11.10.16
.03	ISSUED FOR PUBLIC SPACE - 10.05.17

SEAL & SIGNATURE:



DRAWING: PROPOSED SITE PLAN | PROPOSED ELEVATION
PROJECT NO: 2016.46
DATE: 04 MAY 2016
SCALE: AS NOTED

A.0010



//3877

Copyright Notice

STUDIO3877 expressly reserves its common law copyright and other property rights to these plans. These plans are not to be reproduced, changed, or copied in any form or manner whatsoever, nor are they to be assigned to any third party, without first obtaining the express written permission and consent of STUDIO3877.

Consultants

DRAWING DATA

PROJECT: SECOND COUSIN LLC

ADDRESS: 786 HARVARD STREET NW
WASHINGTON, DC 20001

[illegible]

SEAL & SIGNATURE:





DRAWING: EXISTING CONDITIONS PHOTOGRAPHS

PROJECT NO: 2016.46

DATE: 04 MAY 2016

SCALE: AS NOTED

PH.0010

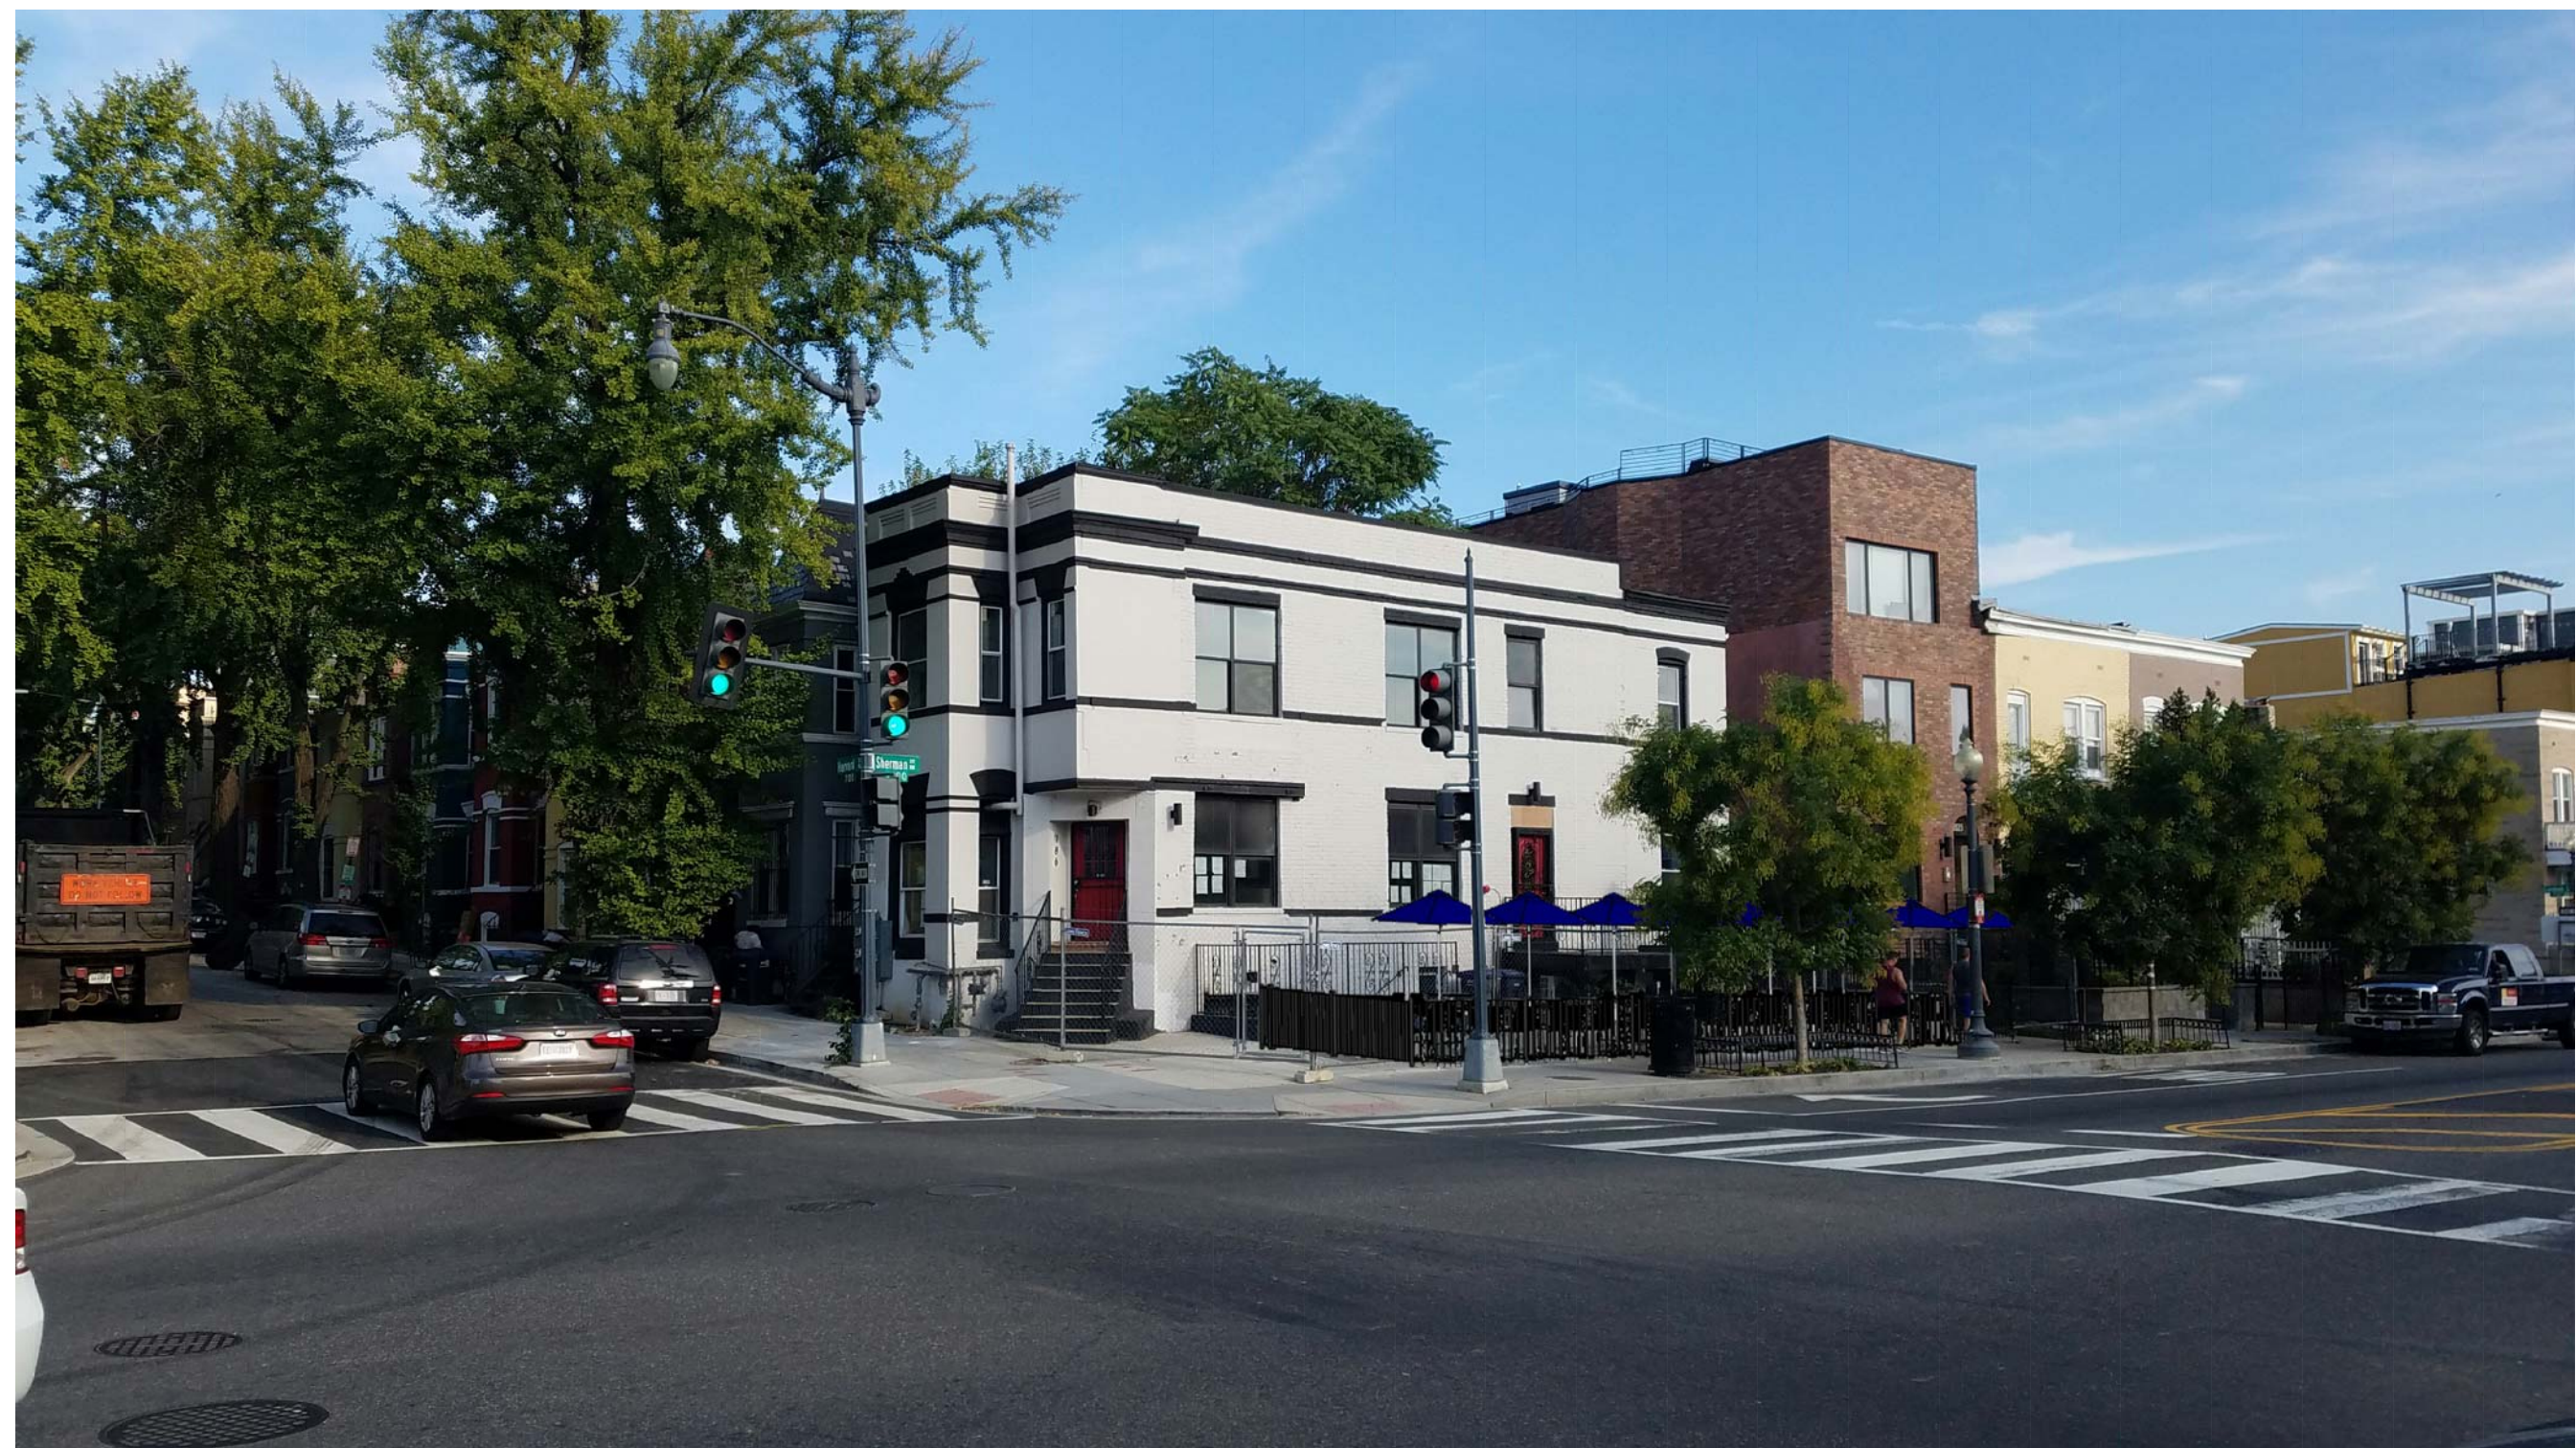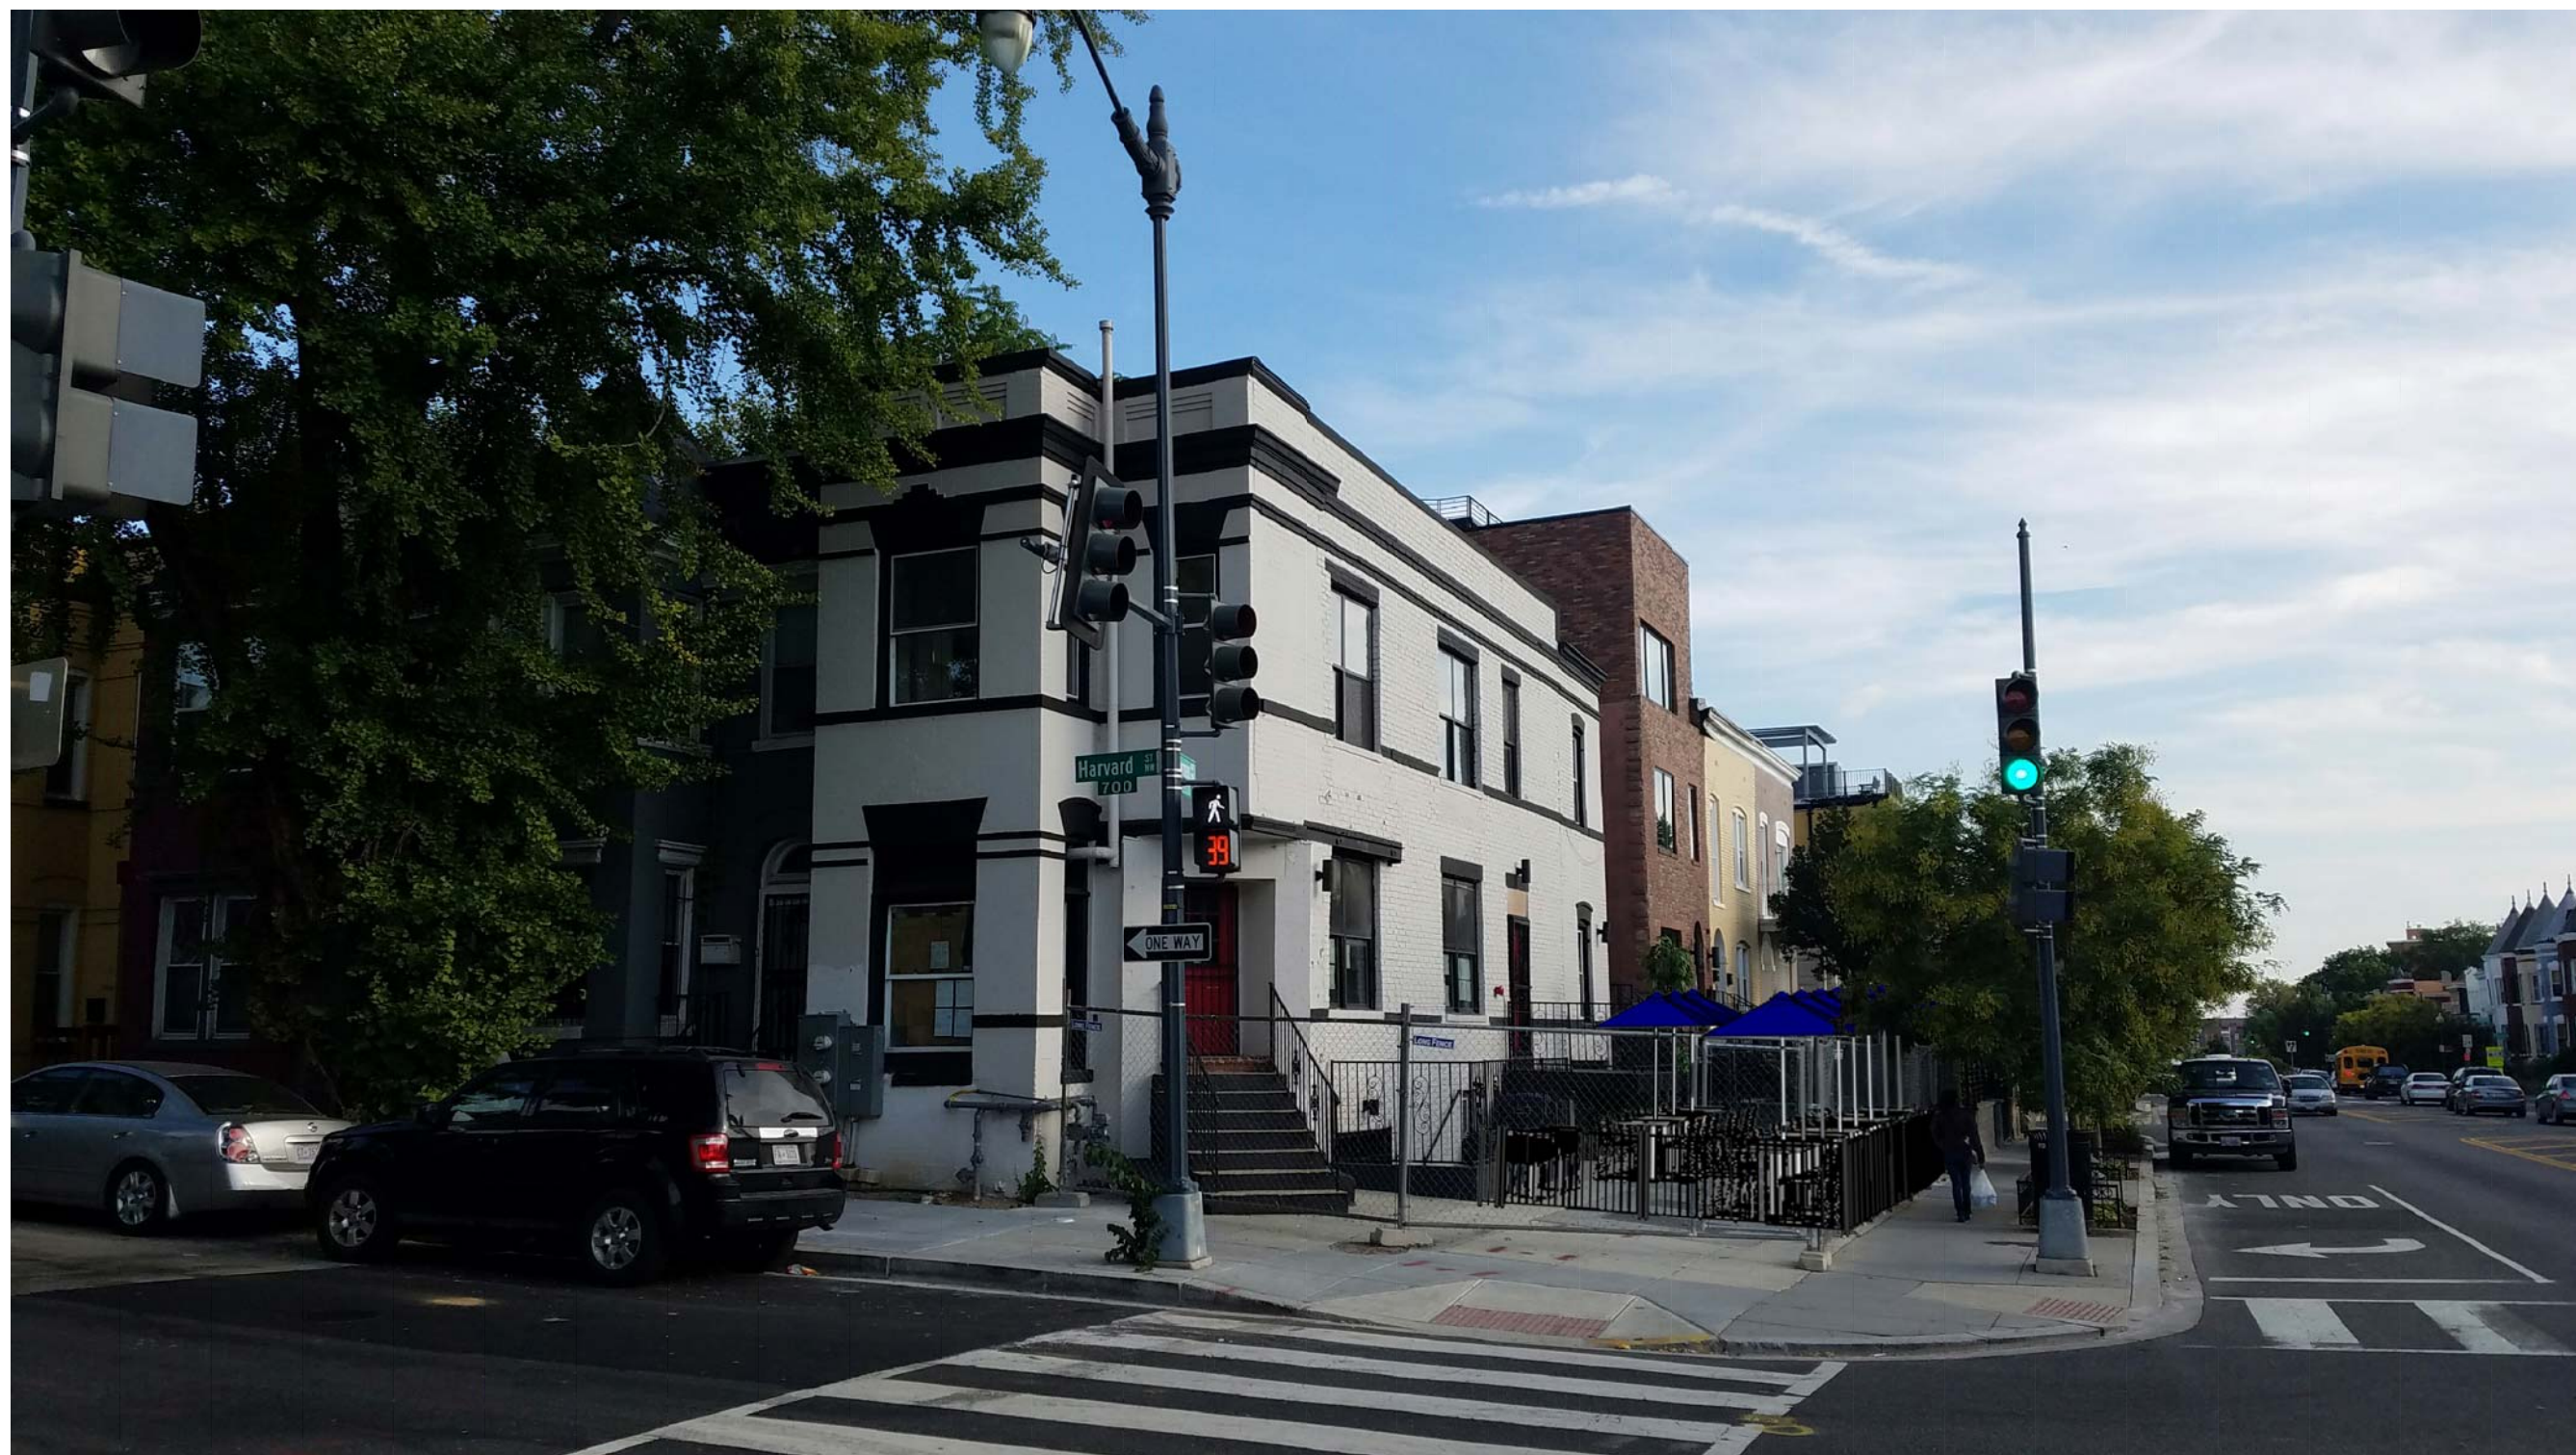

//3877

3333 K STREET NW_SUITE 60
WASHINGTON, DC 20007
[T] 202.350.4244
[F] 202.350.4245
[W] WWW.3877.DESIGN

Copyright Notice

STUDIO3877 expressly reserves its common law copyright and other property rights to these plans. these plans are not to be reproduced, changed, or copied in any form or manner whatsoever, nor are they to be assigned to any third party, without first obtaining the express written permission and consent of STUDIO3877.

Consultants

DRAWING DATA

PROJECT: SECOND COUSIN LLC

ADDRESS: 786 HARVARD STREET NW
WASHINGTON, DC 20001

[illegible]

SEAL & SIGNATURE:



DRAWING: EXISTING CONDITIONS PHOTOGRAPHS

PROJECT NO: 2016.46

DATE: 04 MAY 2016

SCALE: AS NOTED

PH.0011