

For Lease

Office Space

8,000 - 12,600 SF | \$12.00 SF/yr



277 N. Magnolia Dr.

Tallahassee, Florida 32301


Property Highlights

- Separate entry to the space
- Near new restaurants & shopping
- Open floor plan

Property Description

Be the Tallahassee Democrat's new neighbor in this great location.

Lease Rate: \$12.00 SF/Yr

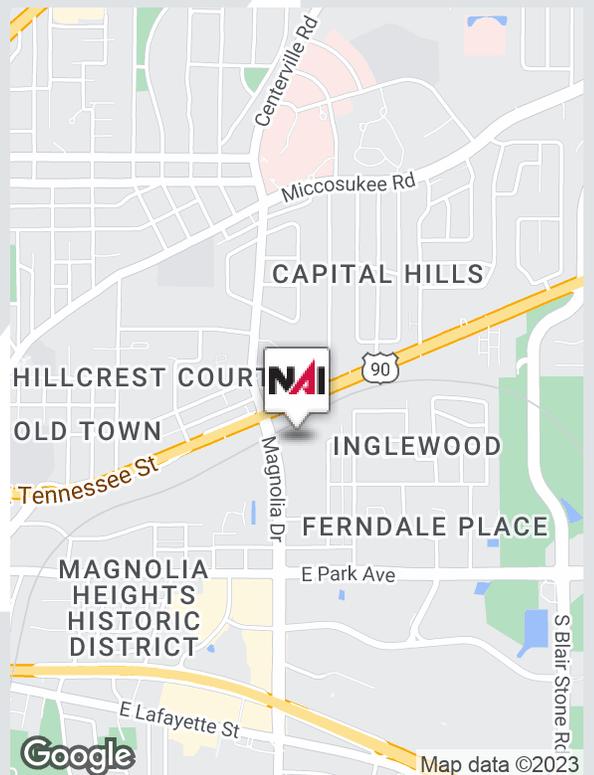

For more information

Jimmy Nystrom, SIOR

C: 850 570 5837

nystrom@talcor.com



NO WARRANTY OR REPRESENTATION, EXPRESS OR IMPLIED, IS MADE AS TO THE ACCURACY OF THE INFORMATION CONTAINED HEREIN, AND THE SAME IS SUBMITTED SUBJECT TO ERRORS, OMISSIONS, CHANGE OF PRICE, RENTAL OR OTHER CONDITIONS, PRIOR SALE, LEASE OR FINANCING, OR WITHDRAWAL WITHOUT NOTICE, AND OF ANY SPECIAL LISTING CONDITIONS IMPOSED BY OUR PRINCIPALS NO WARRANTIES OR REPRESENTATIONS ARE MADE AS TO THE CONDITION OF THE PROPERTY OR ANY HAZARDS CONTAINED THEREIN ARE ANY TO BE IMPLIED.


1018 Thomasville Road, Suite 200A,

Tallahassee, FL 32303

850 224 2300 tel


talcor.com



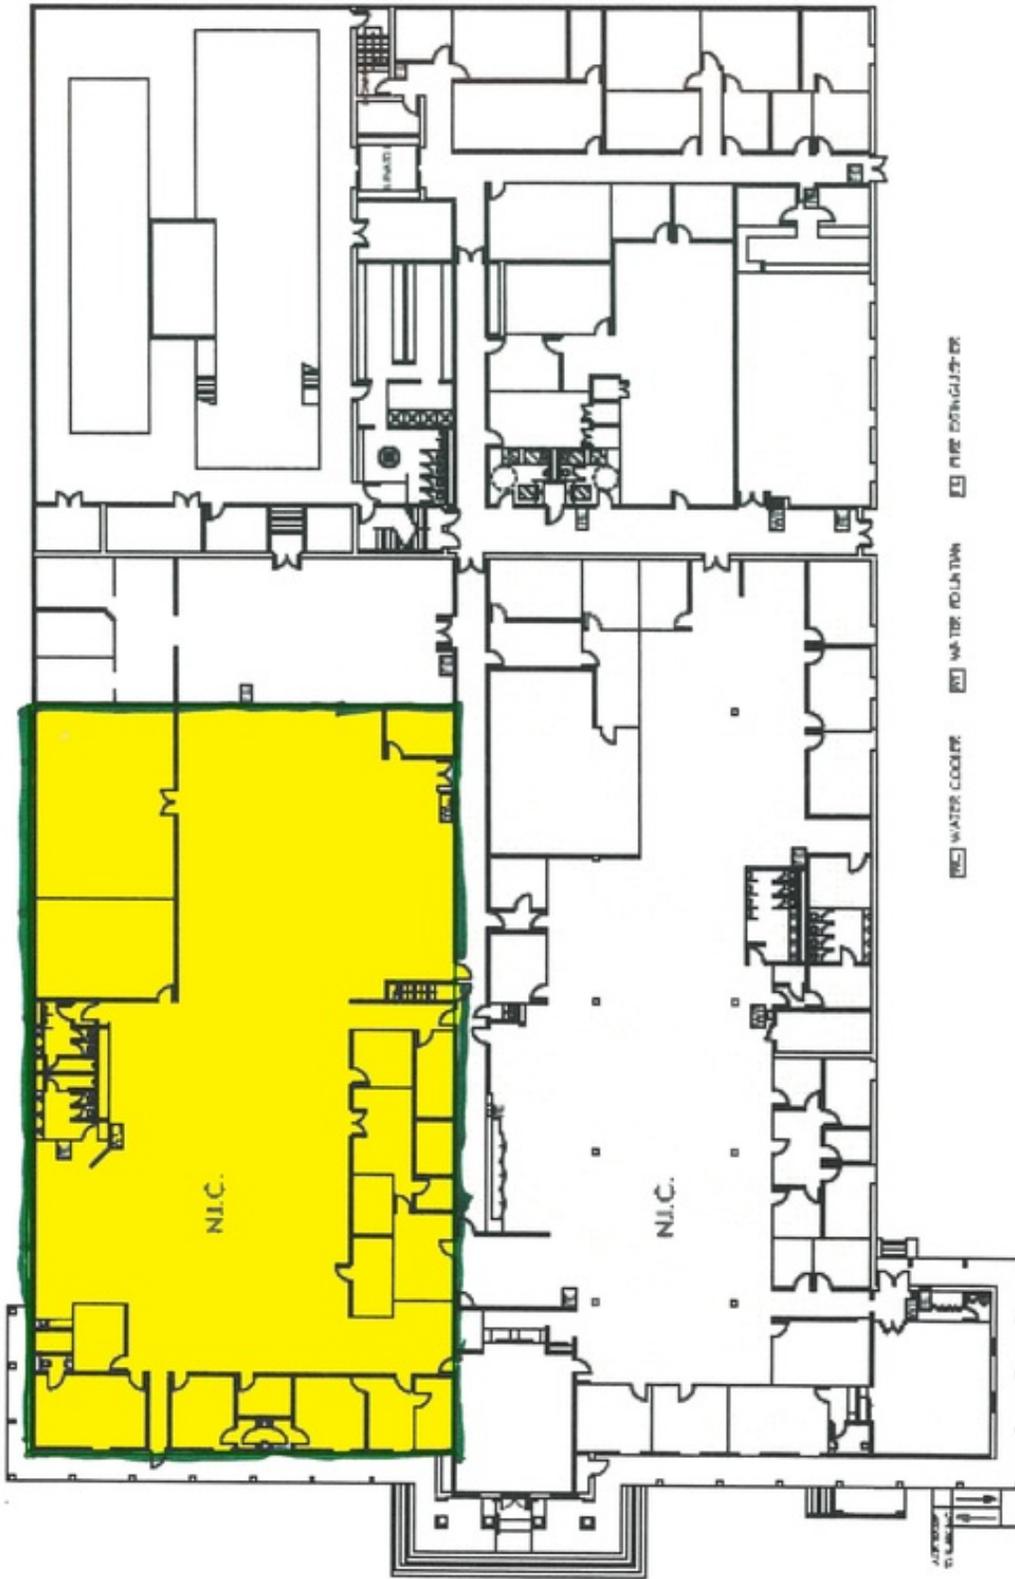

1 FIRST FLOOR PLAN - OVERALL
SCALE: 1" = 30'

Retailer Map

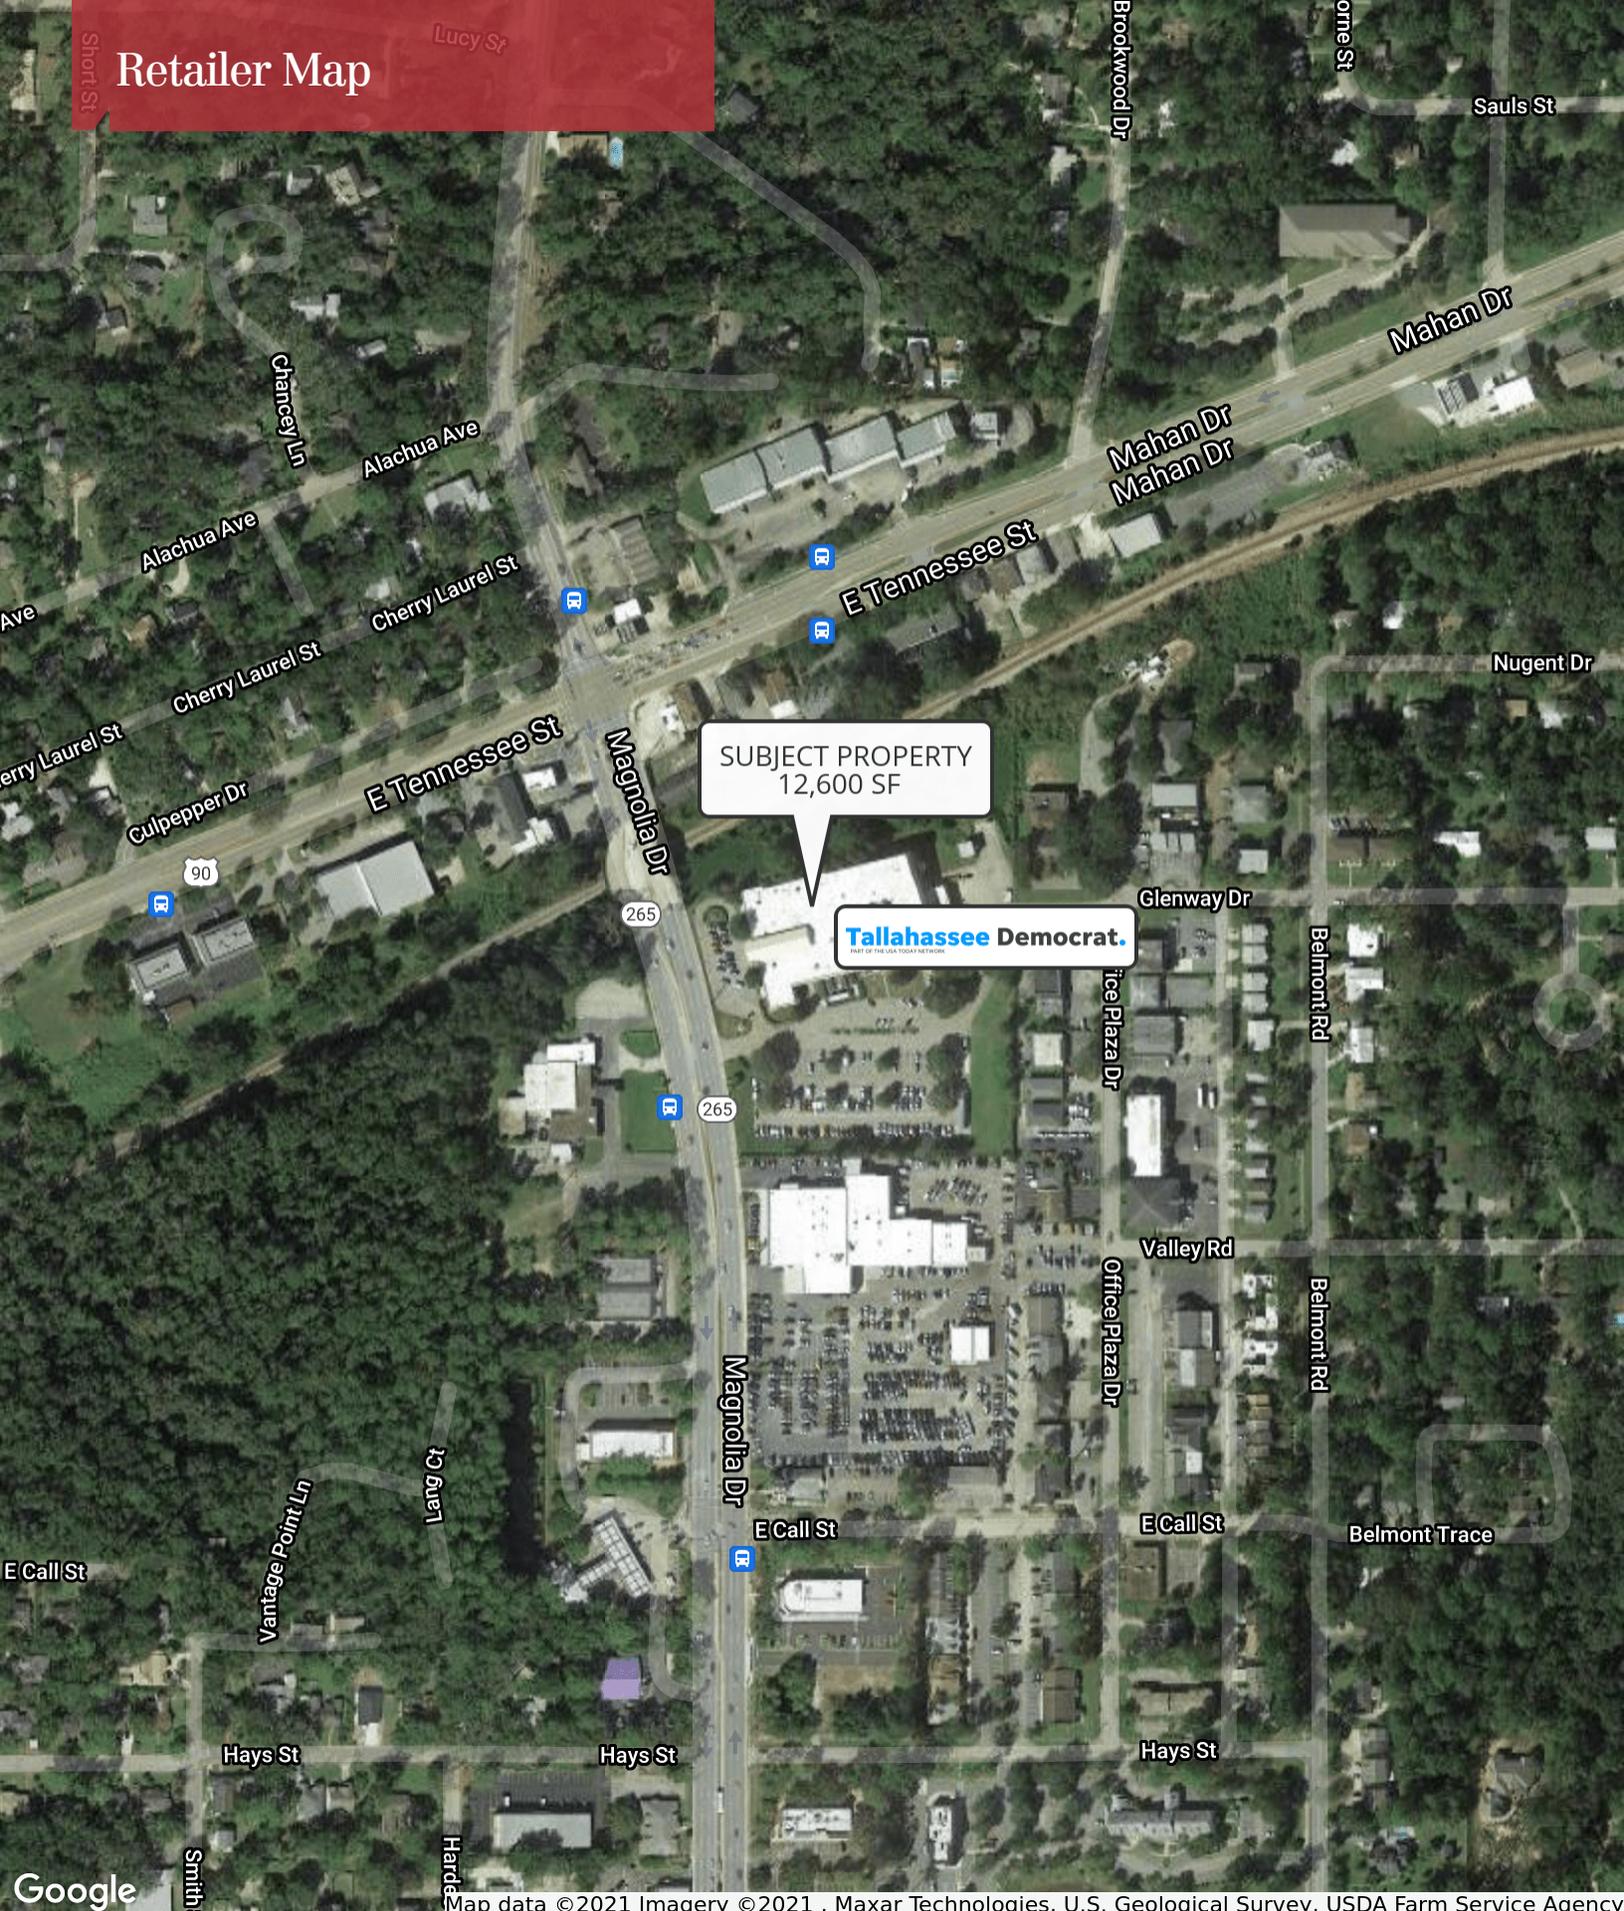

SUBJECT PROPERTY
12,600 SF

Tallahassee Democrat.
PART OF THE TDC GROUP HOLDINGS