


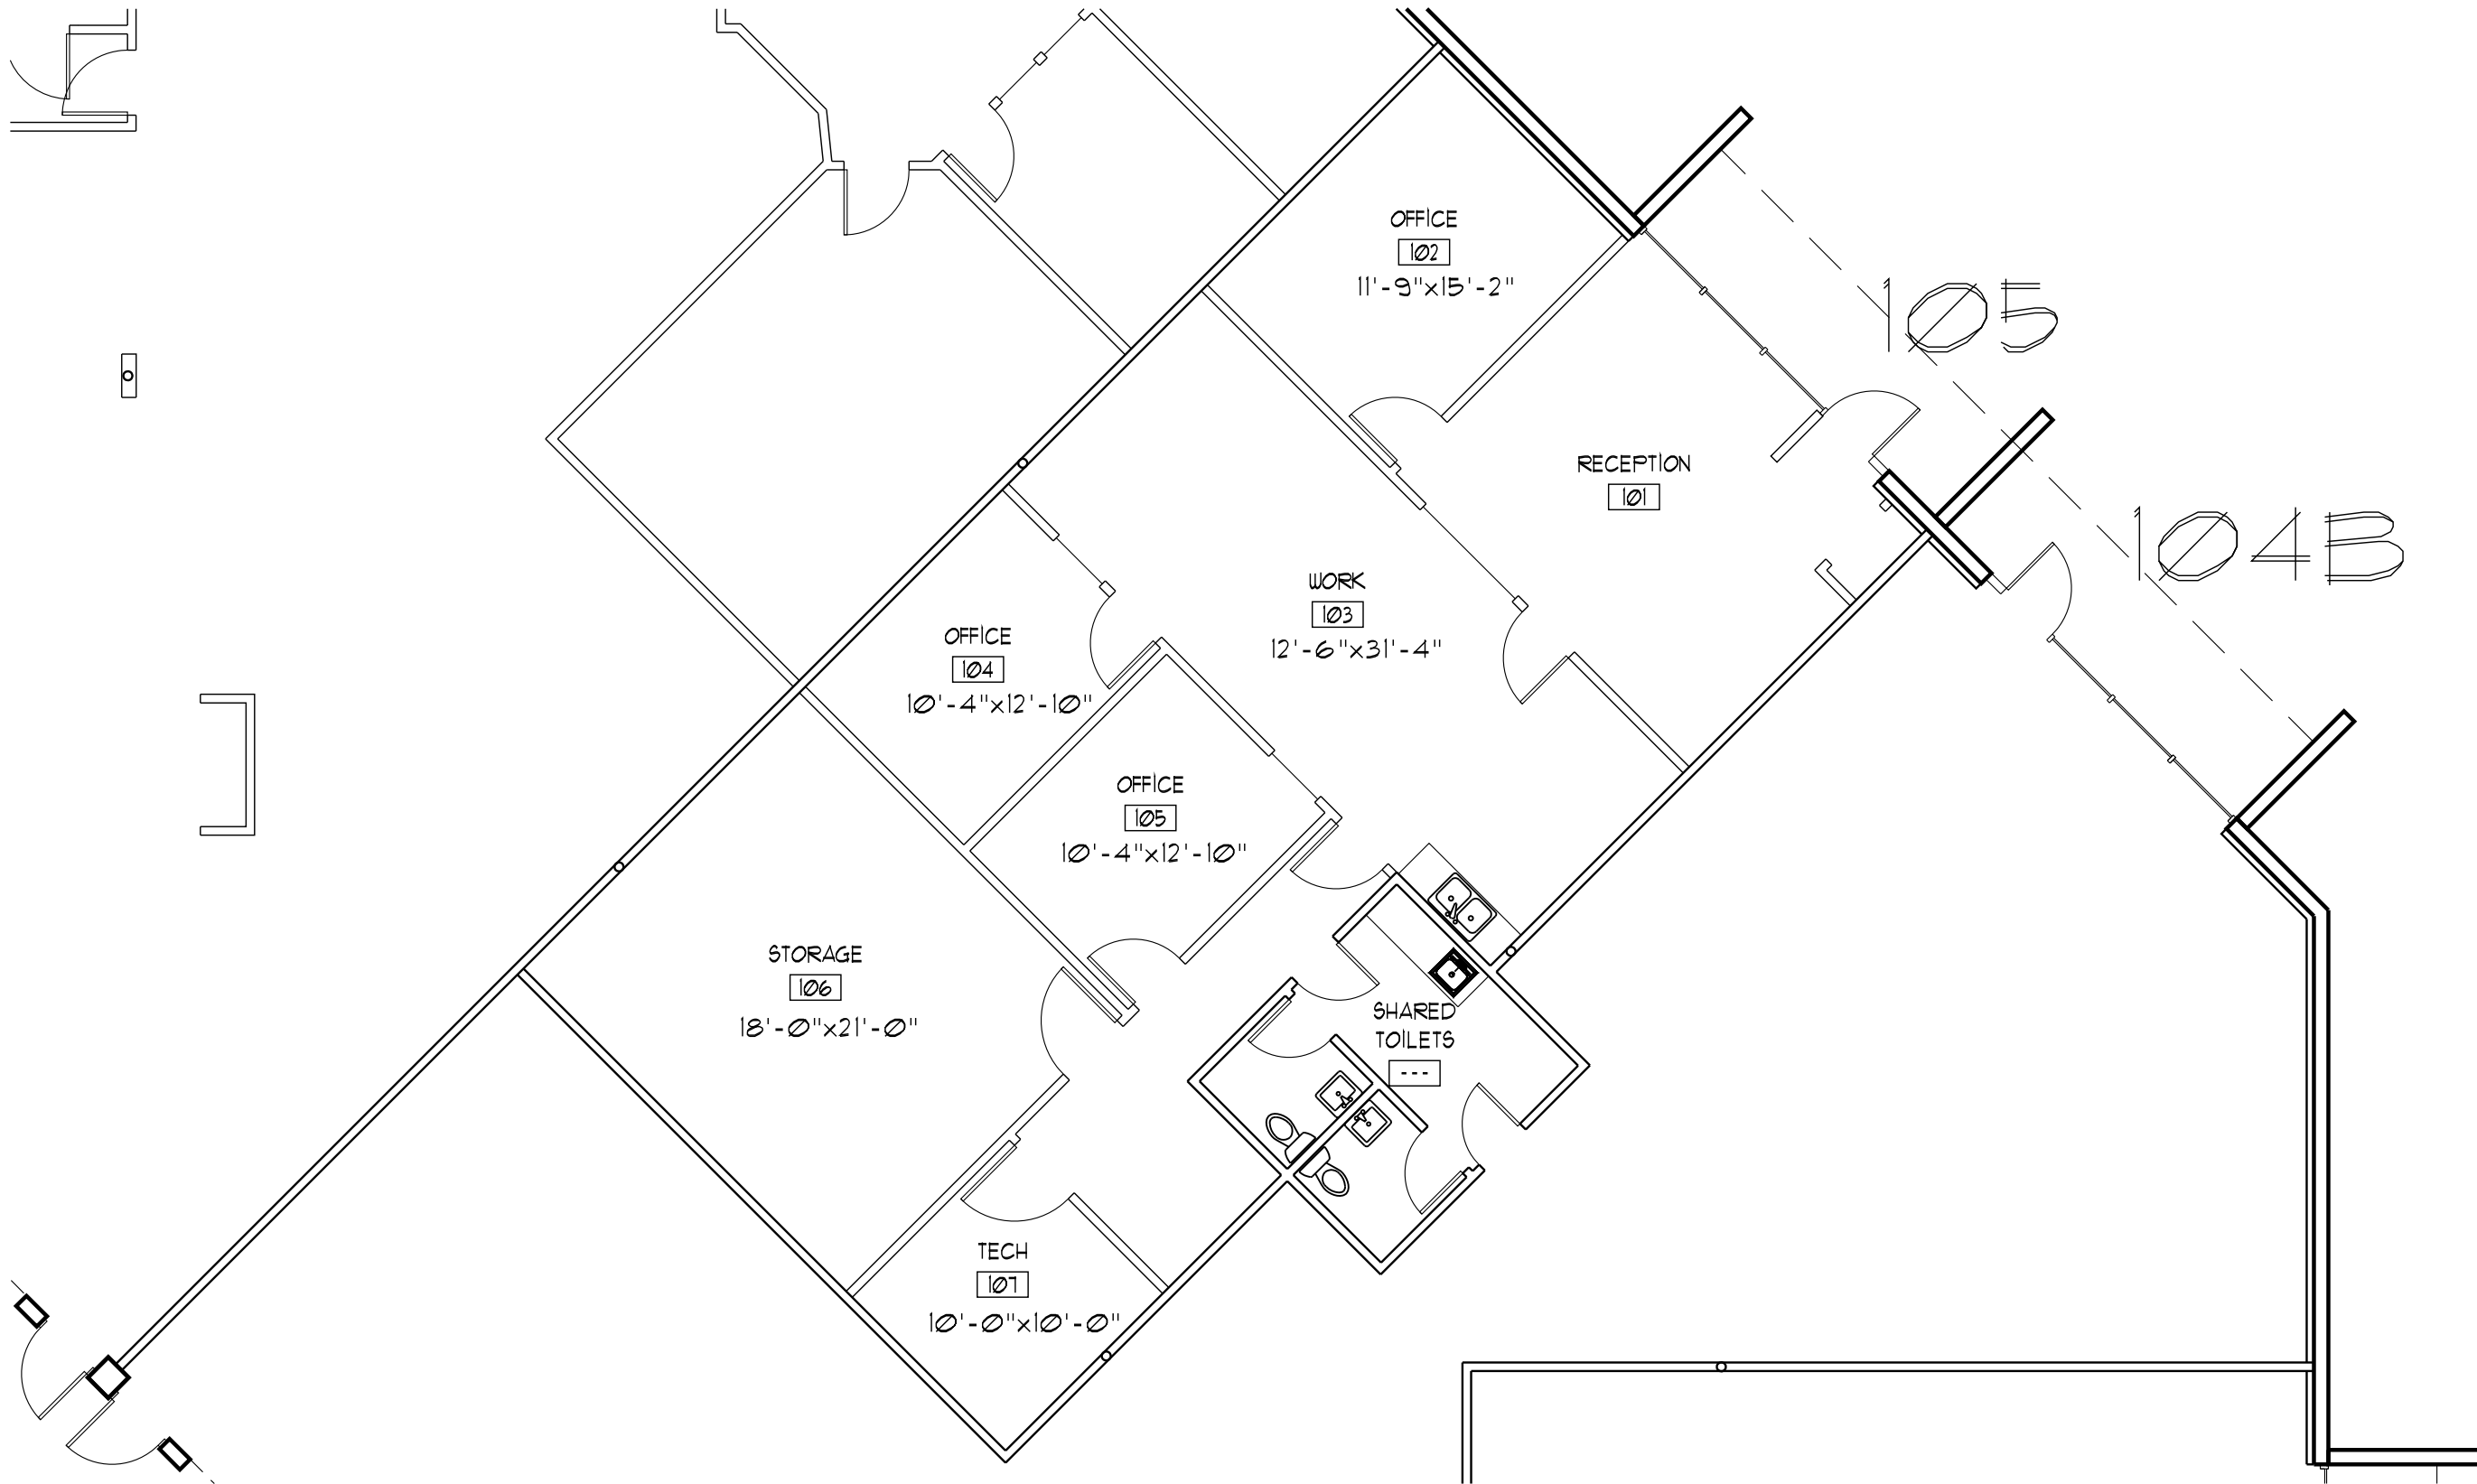

1
A2.1

UNIT #105 EXISTING PLAN

1/8" = 1'-0" (@ 11x17)

BUSINESS CENTER ONE HOMESTEAD BUSINESS PARK BILLINGS, MT

PROJ. NO:

0000

DRAWN BY:

CHECKED BY:

DATE

11-12-18

A2.1

SHEET